


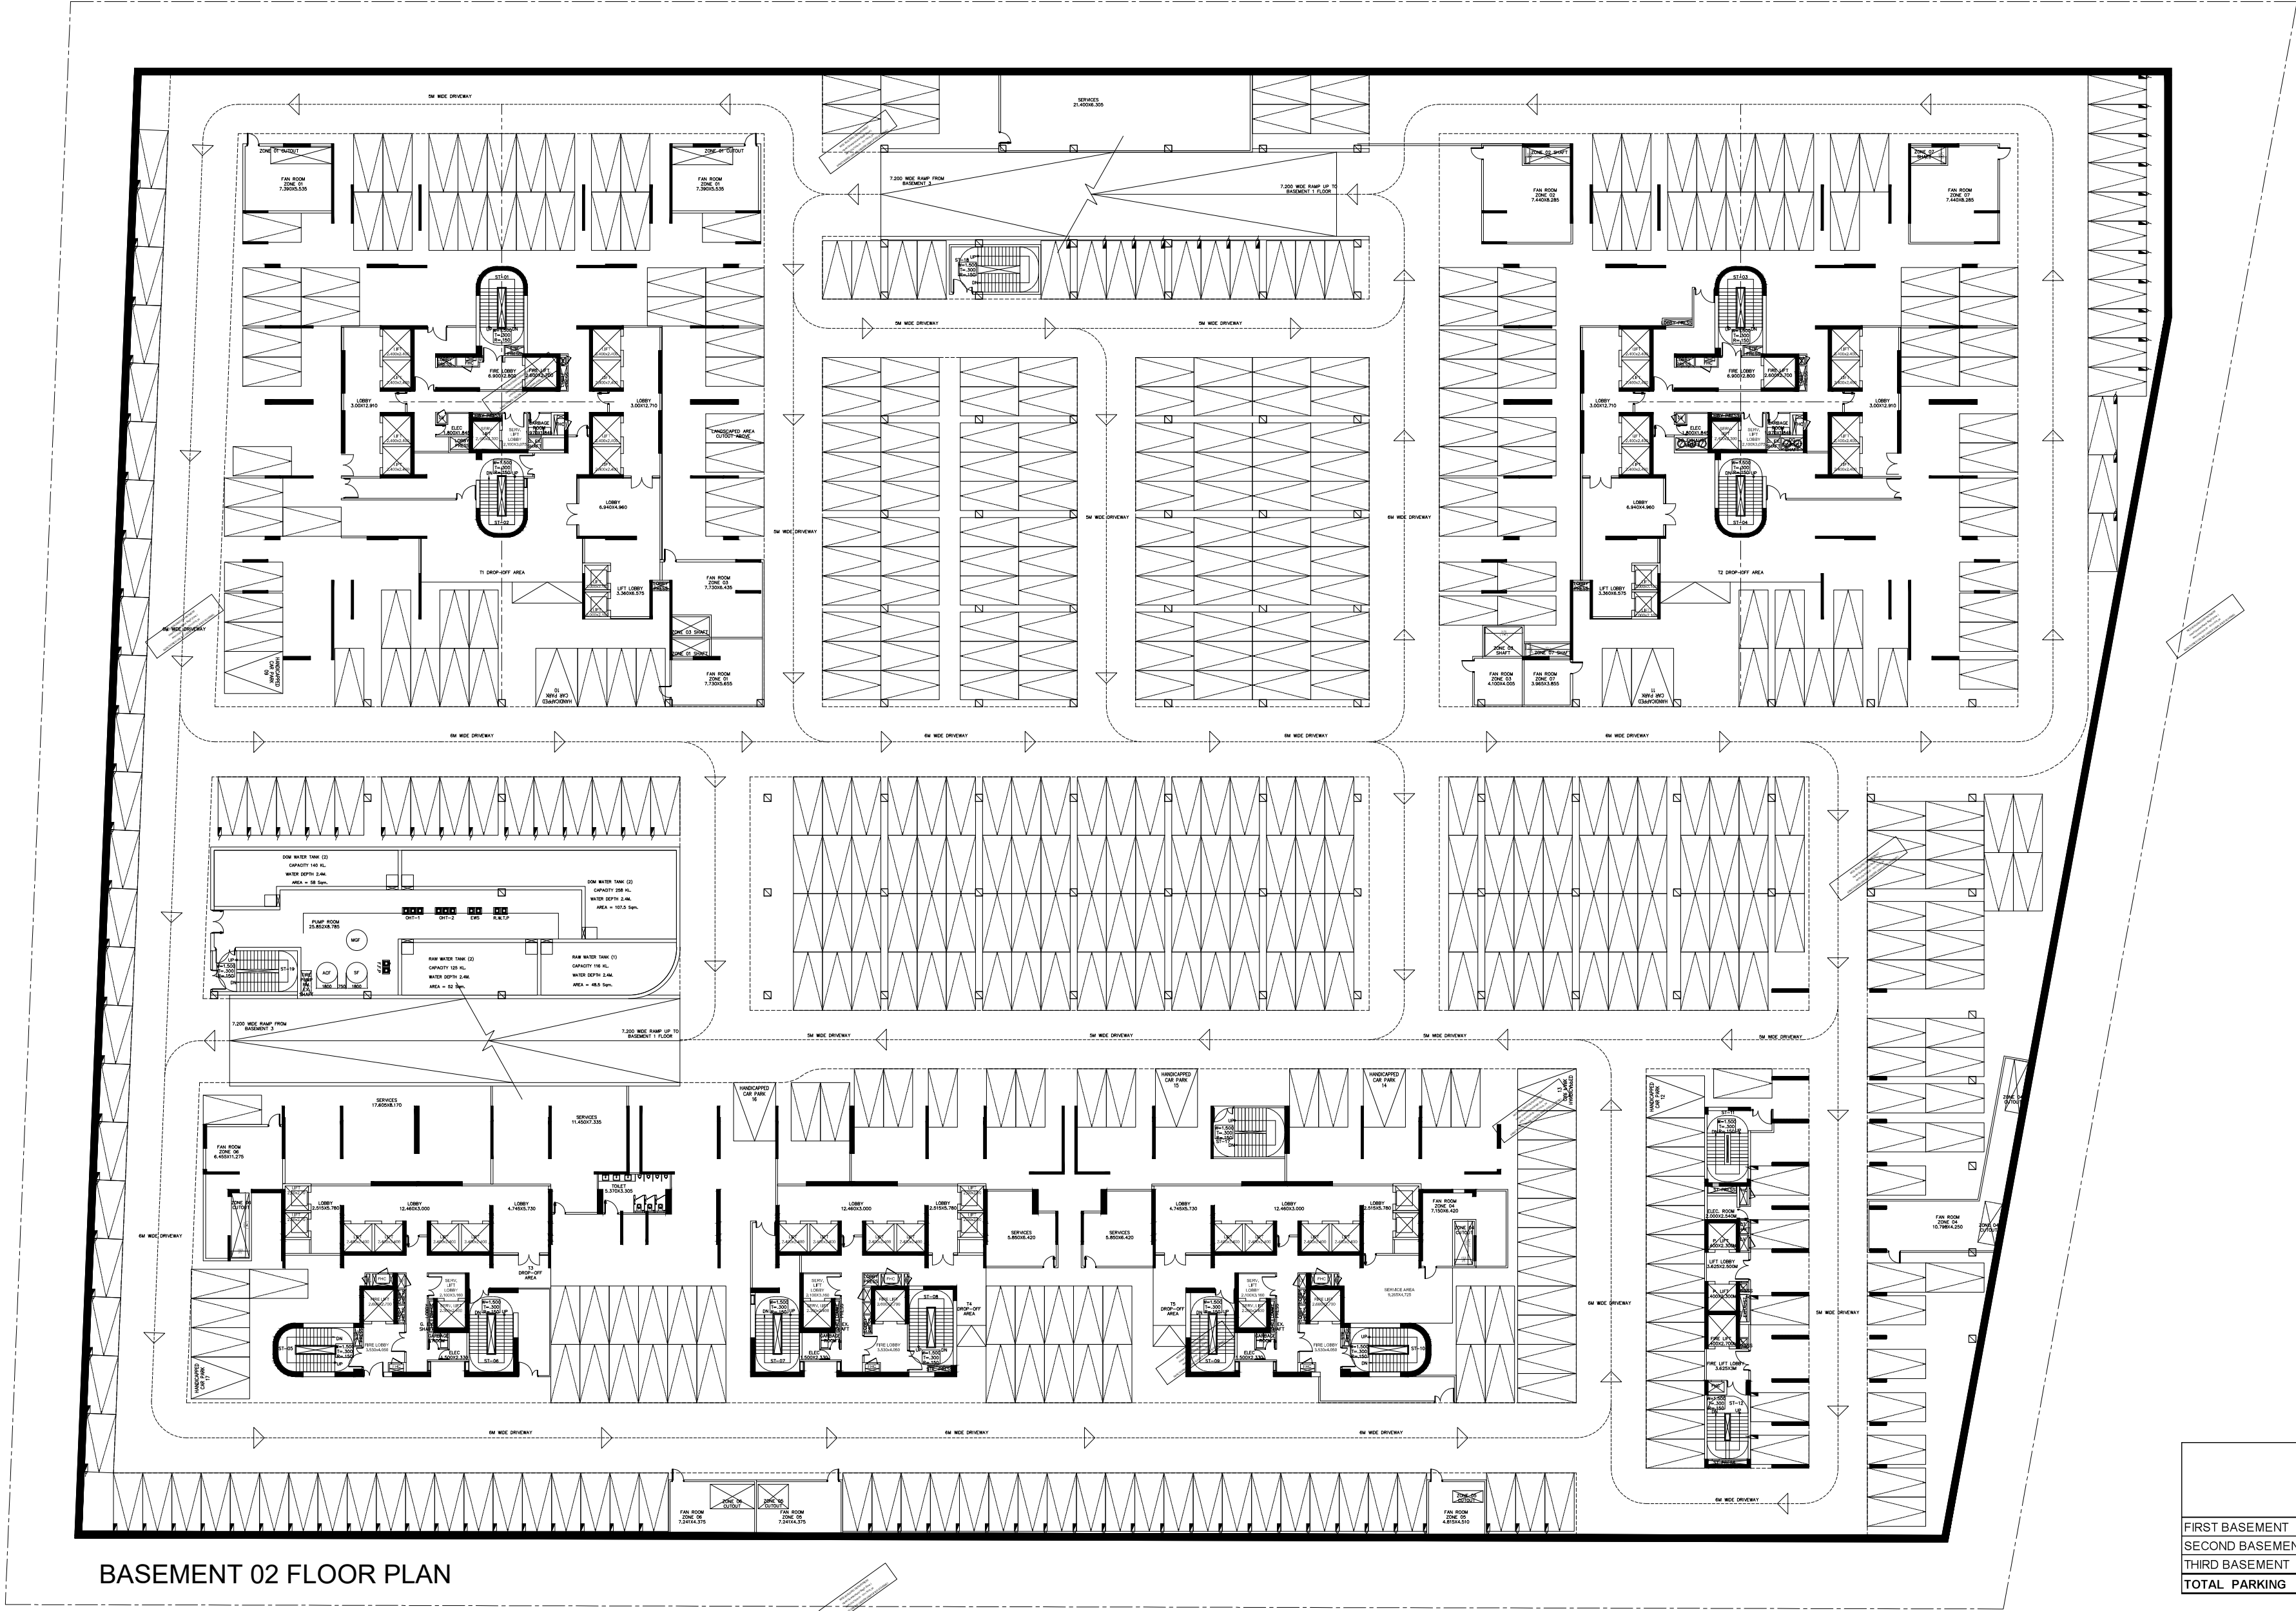

- NOTES:
- 1. EV RECHARGING POINTS
 - 2. 6 CARS FOR HANDICAPPED PERSONS TO BE PROVIDED FOR EVERY 200 CARS AND 1 CAR FOR EVERY 100 THERE AFTER
 - 3. 20% CARS TO HAVE EV CHARGING

PROPOSED PARKING STATEMENT		
DESCRIPTION	CARS(MARKED FOR HANDICAPPED)	EV CARS TO HAVE CHARGING
FIRST BASEMENT	8	80
SECOND BASEMENT	9	100
THIRD BASEMENT	9	104
TOTAL PARKING	26	284

DESCRIPTION	AREA PER ECS	AREA(IN SQ.MT.)	PERMISSIBLE PARKING
FIRST BASEMENT	32.00	12866.74	402
SECOND BASEMENT	32.00	14681.80	538
THIRD BASEMENT	32.00	16689.90	522
TOTAL PARKING		44237.73	1062

SUBMISSION DRAWING

PROJECT

TARC PROJECTS LIMITED:-
PLOT 67, KIRTI NAGAR INDUSTRIAL AREA,
NAJAFGARH ROAD, WEST DELHI

ARCHITECT :

GIAN P. MATHUR AND ASSOCIATES (P) LTD.
C - 55, EAST OF KAILASH,
NEW DELHI-110065
T : 46599509 | F 46599512
E : info@gpmindia.com
W : www.gpmindia.com

gjom

ARCHITECTS
& PLANNERS

BASEMENT LVL-2 PLAN

SCALE 1:300

SHEET - A0

ALL DIMENSIONS ARE IN METER

OWNER'S SIGN

ARCHITECT SIGN

STRUCTURE SIGN

DRAWING NO :-

06