


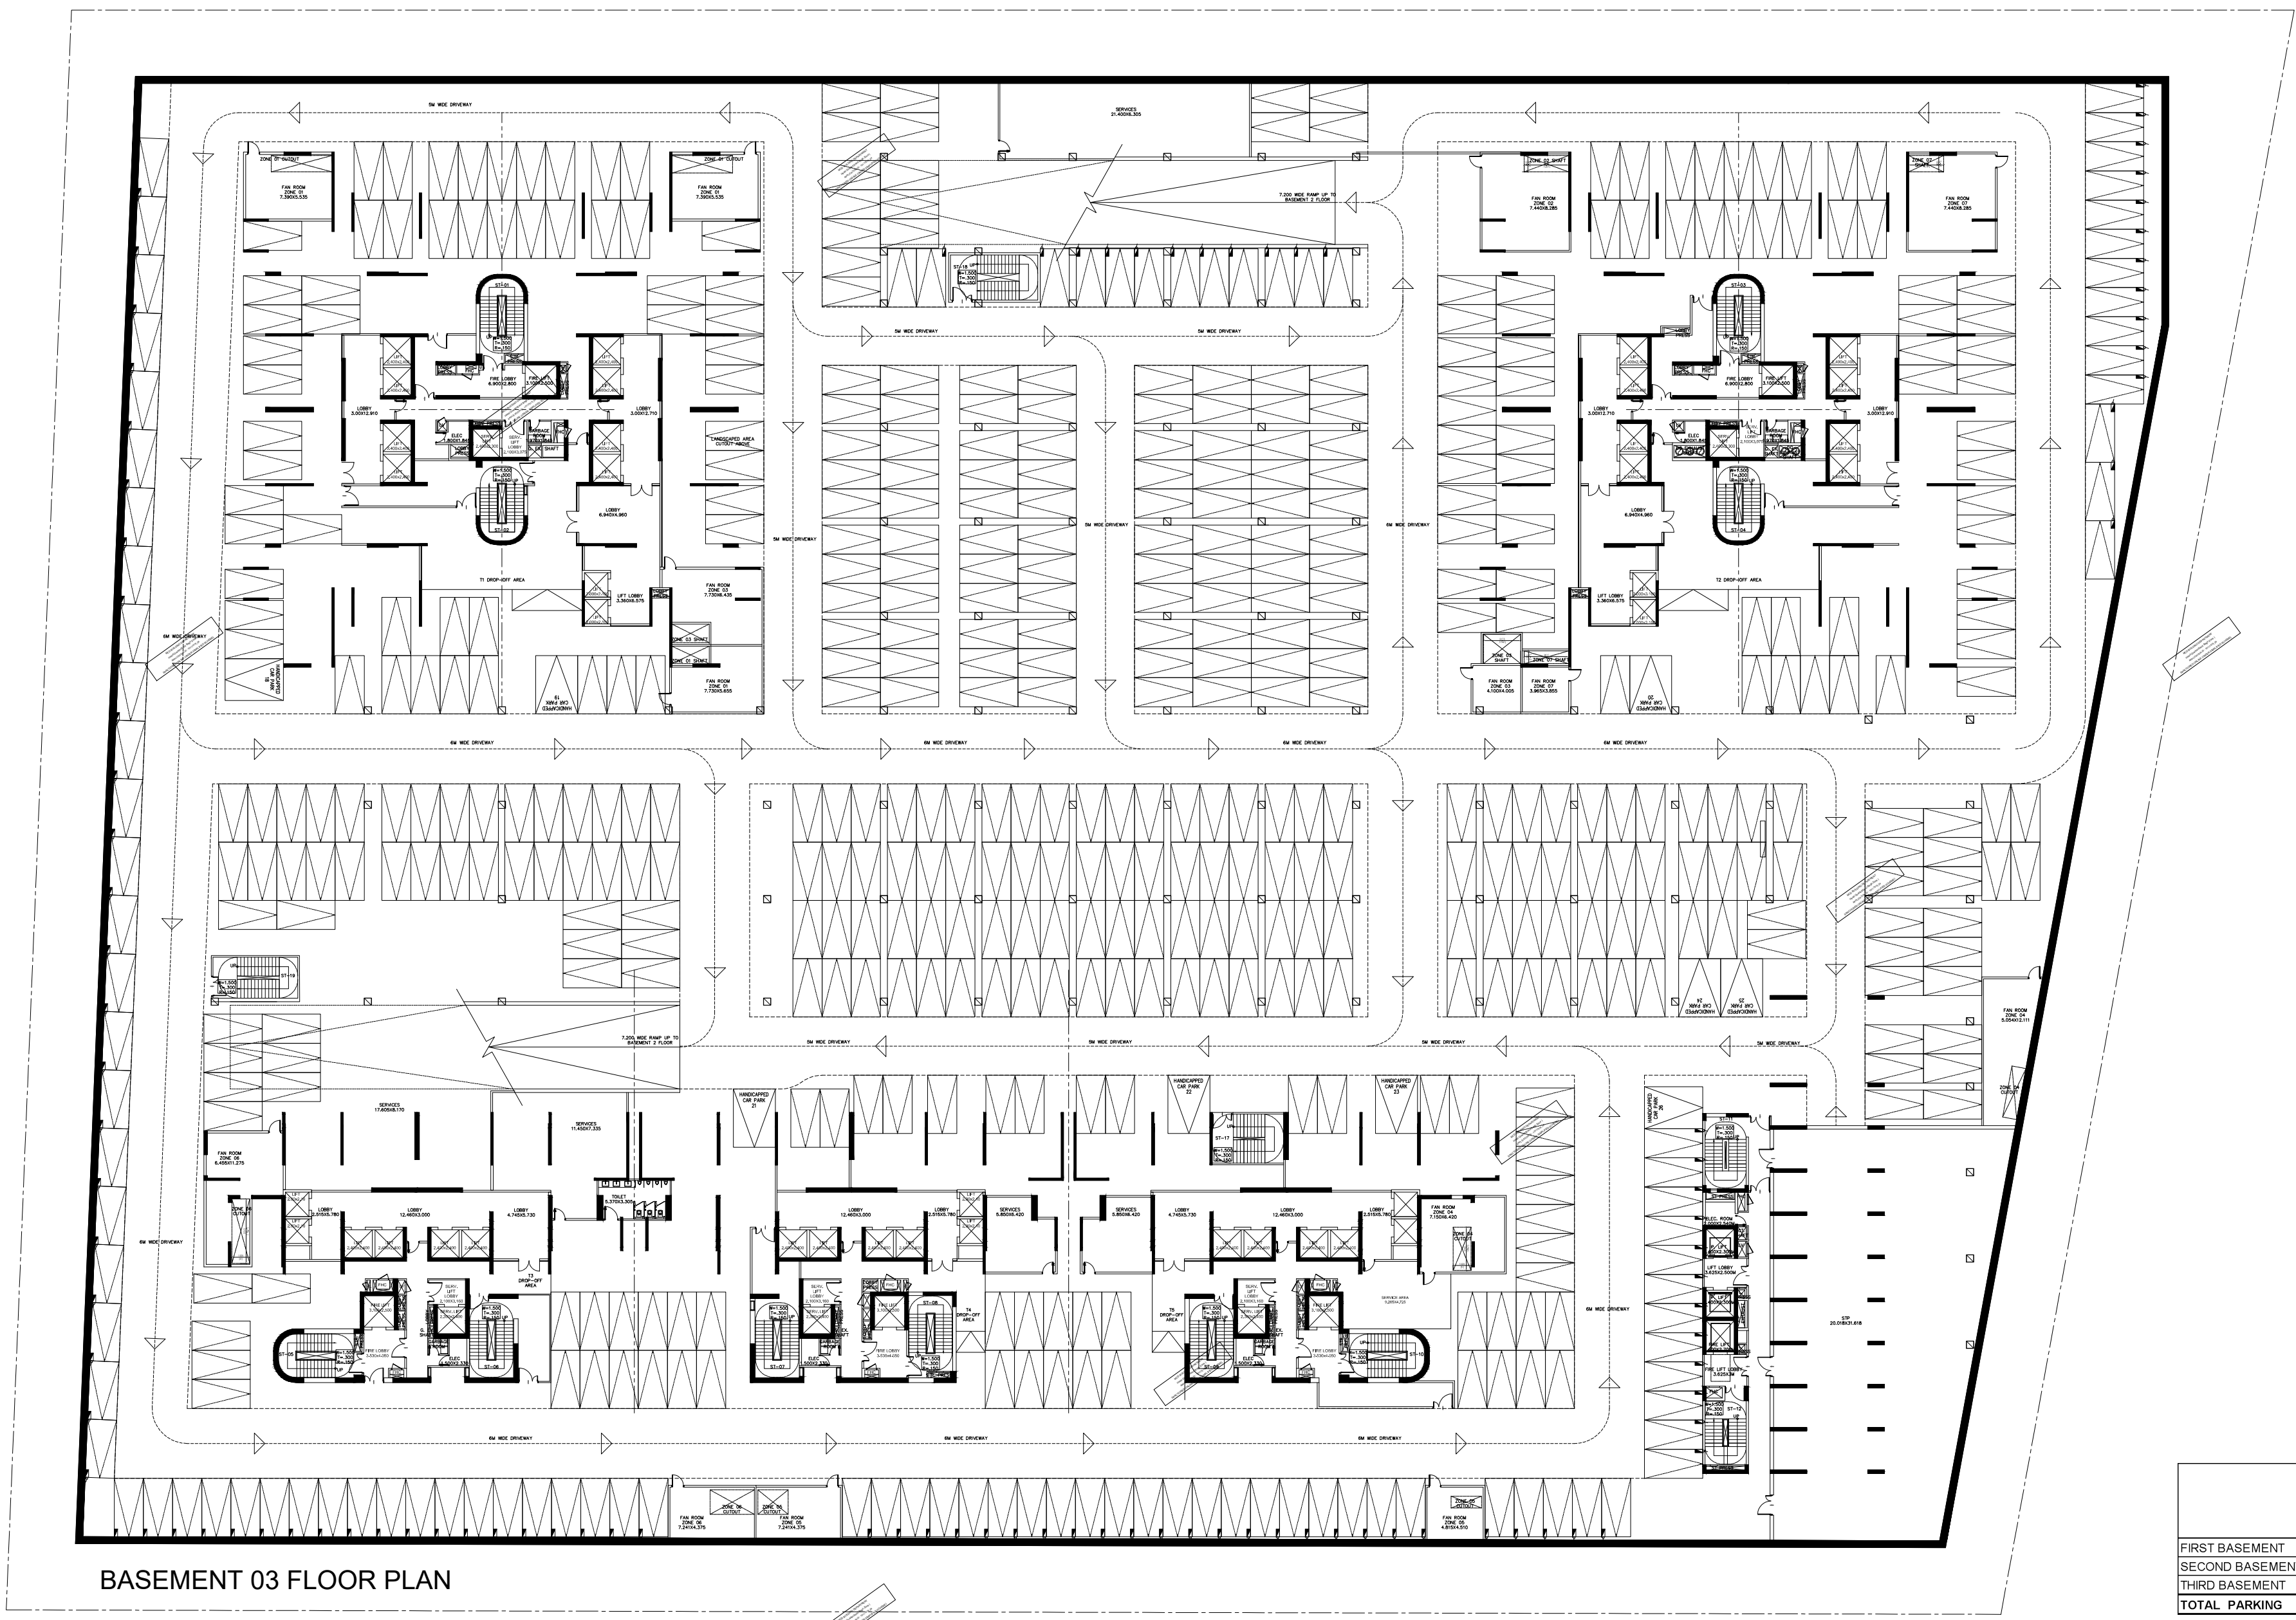

NOTES:
1. EV RECHARGING POINTS
2. 6 CARS FOR HANDICAPPED PERSONS TO BE PROVIDED FOR EVERY 200 CARS AND 1 CAR FOR EVERY 100 THERE AFTER
3. 20% CARS TO HAVE EV CHARGING

PROPOSED PARKING STATEMENT		
DESCRIPTION	CARS (MARKED FOR HANDICAPPED)	EV CARS TO HAVE CHARGING
FIRST BASEMENT	8	80
SECOND BASEMENT	8	100
THIRD BASEMENT	8	104
TOTAL PARKING	24	284

DESCRIPTION	AREA PER ECS	AREA (IN SQ.MT.)	PERMISSIBLE PARKING
FIRST BASEMENT	32.00	12866.74	402
SECOND BASEMENT	32.00	14881.80	528
THIRD BASEMENT	32.00	16689.90	522
TOTAL PARKING		44437.73	1052

SUBMISSION DRAWING

PROJECT TARC PROJECTS LIMITED:-
PLOT 67, KIRTI NAGAR INDUSTRIAL AREA,
NAJAFGARH ROAD, WEST DELHI

ARCHITECT :
GIAN P. MATHUR AND ASSOCIATES (P) LTD.
C - 55, EAST OF KAILASH,
NEW DELHI-110005
T : 46595959 | F 465959512
E : info@gpmindia.com
W : www.gpmindia.com

BASEMENT LVL-3 PLAN

SCALE 1:300 SHEET - A0

ALL DIMENSIONS ARE IN METER

OWNER'S SIGN

ARCHITECT SIGN

STRUCTURE SIGN

DRAWING NO :- 08