


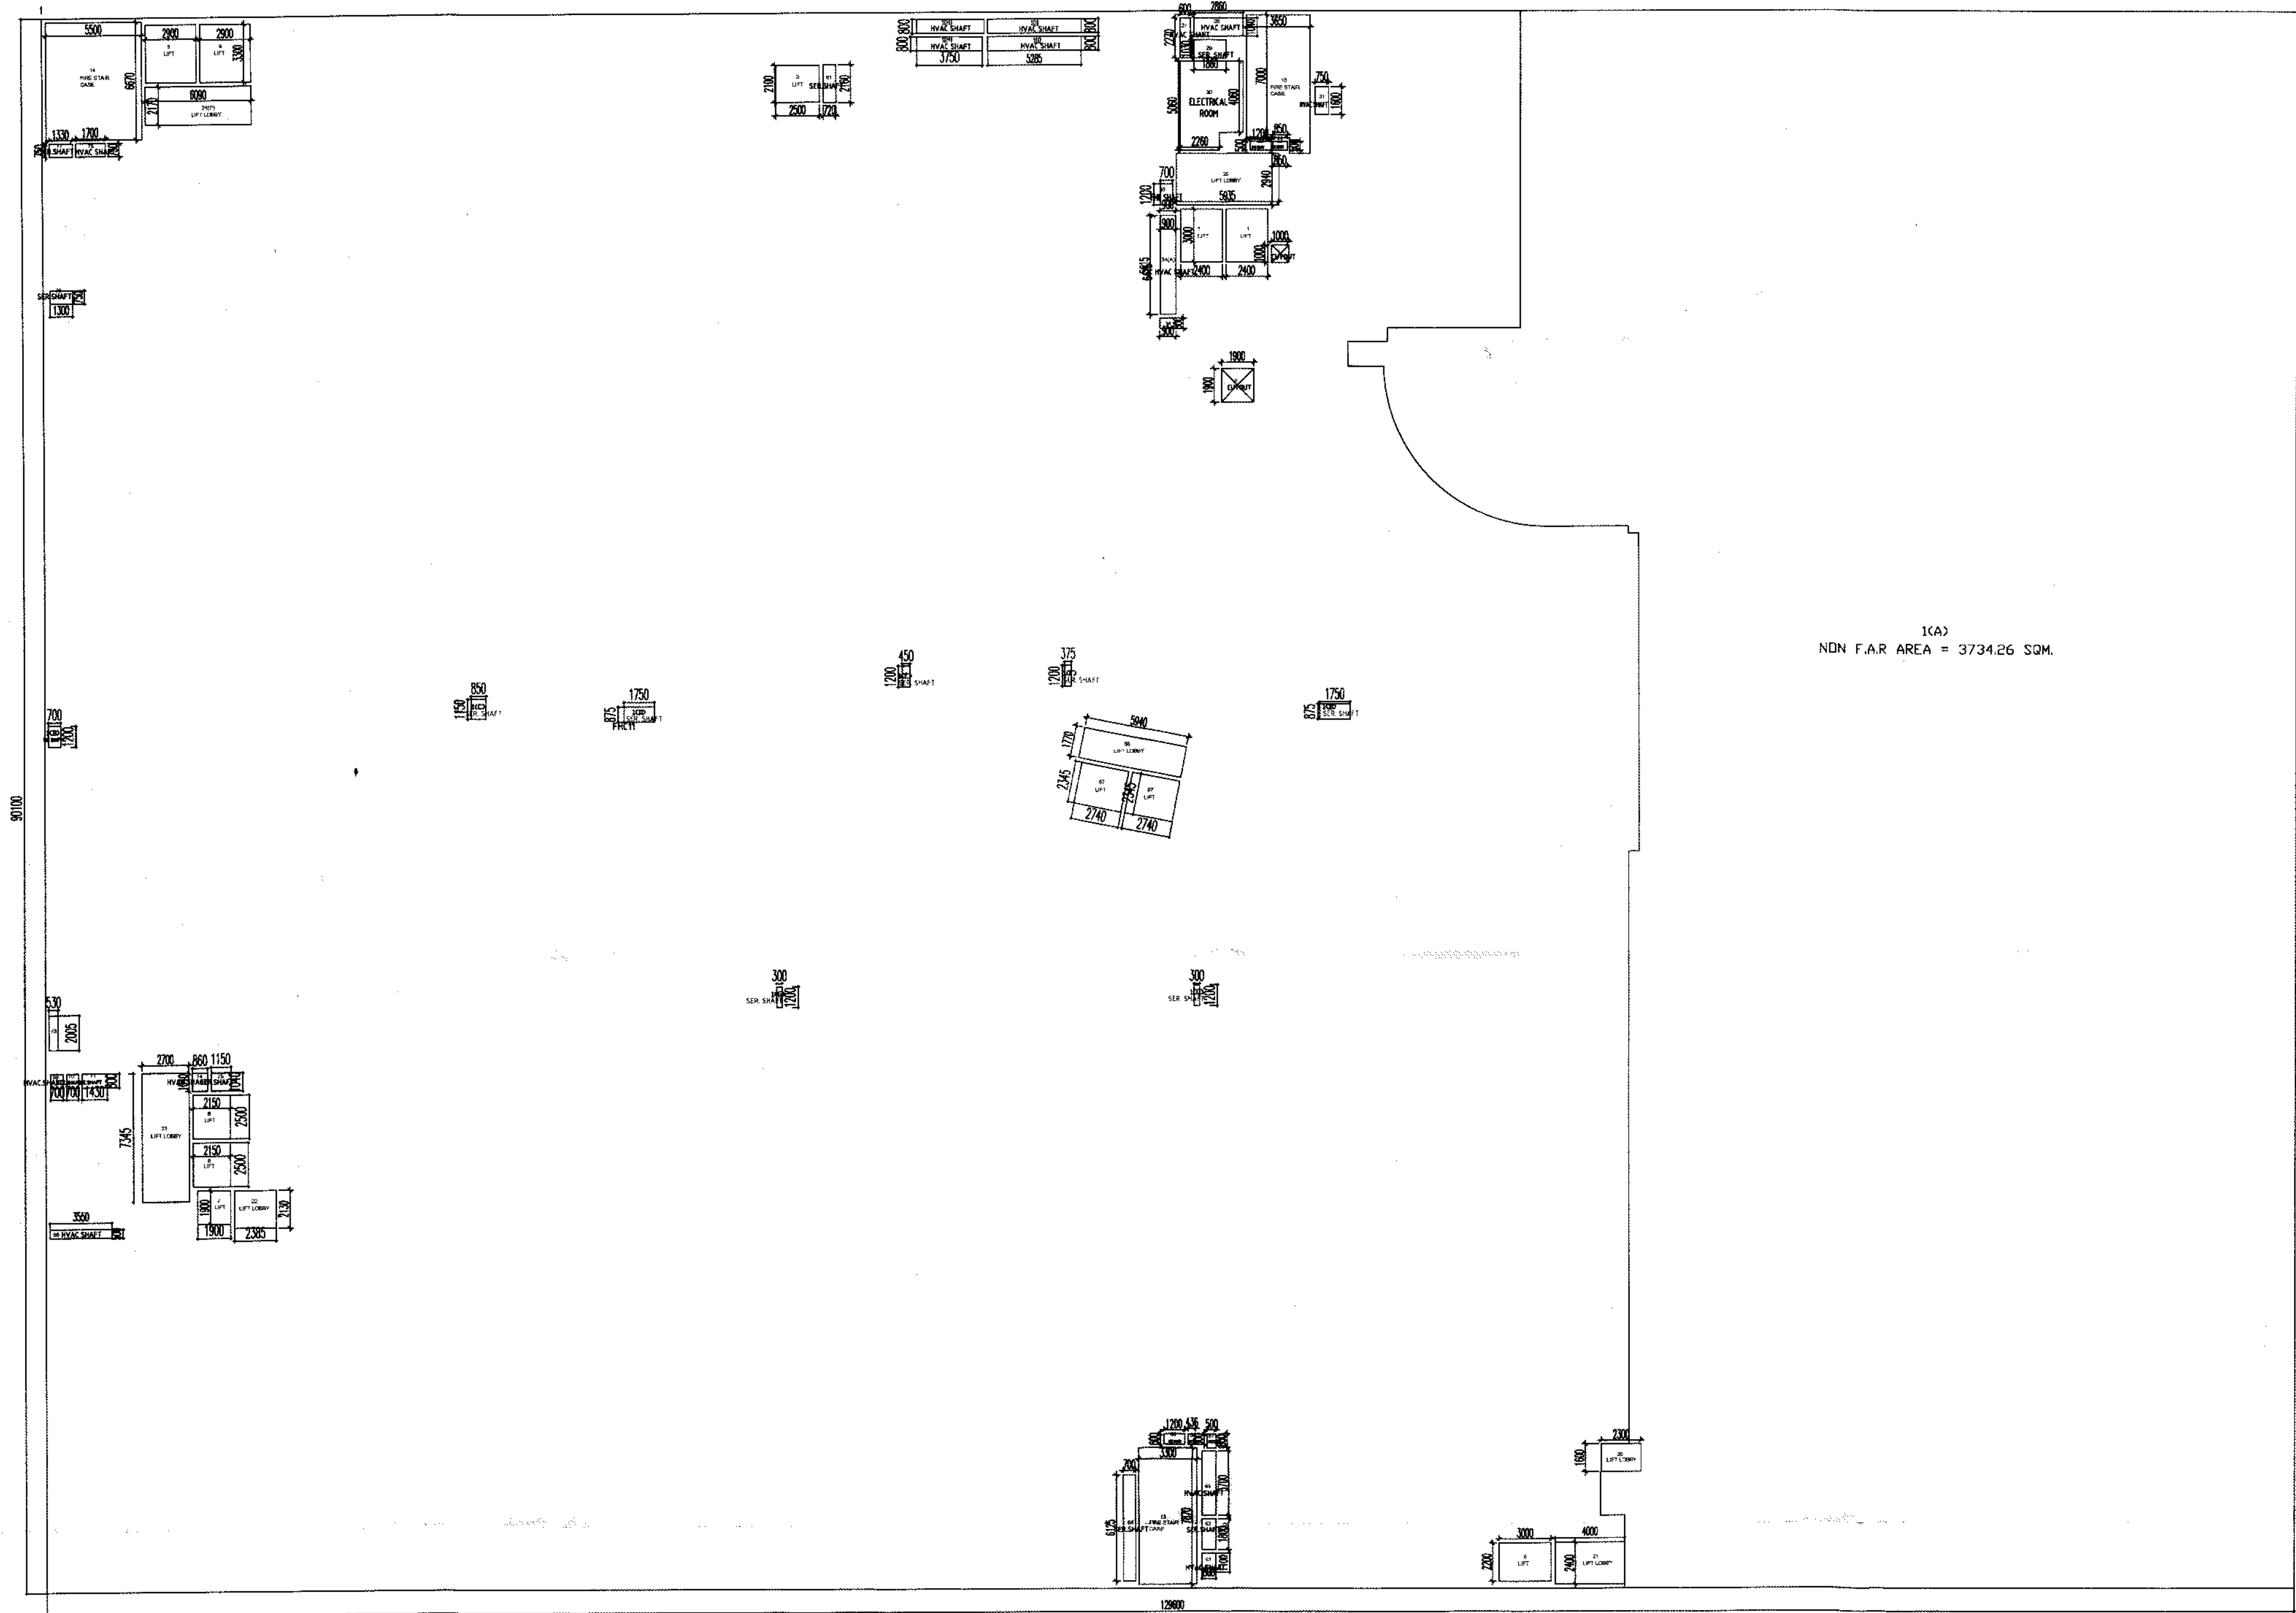

AREA CHART

LOWER GROUND FLOOR AREA = 11676.959 Sqm

- CUTOUT
- I. 1.0 X 1.0 = 1.0 Sqm (CUTOUT)
- II. 1.80 X 1.90 = 3.61 Sqm (CUTOUT)
- TOTAL = 4.61 Sqm

SERVICES

1. 2.40 X 3.0 = 7.20 X 2 = 14.40 Sqm (LIFT)
2. 2.40 X 2.50 = 6.0 X 3 = 18.00 Sqm (LIFT)
3. 2.10 X 2.50 = 5.25 X 5 = 26.25 Sqm (LIFT)
4. 2.50 X 2.20 = 5.50 X 5 = 27.50 Sqm (LIFT)
5. 1.90 X 2.0 = 3.80 Sqm (LIFT)
6. 3.0 X 2.20 = 6.60 Sqm (LIFT)
7. 1.90 X 1.90 = 3.61 Sqm (LIFT)
8. 2.15 X 2.50 = 5.375 X 2 = 10.75 Sqm (LIFT)
9. 2.90 X 3.30 = 9.57 X 2 = 19.14 Sqm (LIFT)
10. 26.83 Sqm (FIRE STAIR CASE)
11. 4.63 X 7.63 = 35.326 Sqm (FIRE STAIR CASE)
12. 6.63 X 3.46 = 22.939 Sqm (FIRE STAIR CASE)
13. 3.30 X 7.87 = 25.971 Sqm (FIRE STAIR CASE)
14. 5.50 X 6.67 = 36.685 Sqm (FIRE STAIR CASE)
15. 8.0 X 2.70 = 21.60 Sqm (LIFT LOBBY)
16. 3.04 X 5.29 = 16.081 Sqm (LIFT LOBBY)
17. 3.10 X 2.24 = 6.944 Sqm (LIFT LOBBY)
18. 2.40 X 5.70 = 13.68 Sqm (LIFT LOBBY)
19. 5.30 X 3.825 = 20.272 Sqm (LIFT LOBBY)
20. 2.30 X 1.60 = 3.68 Sqm (LIFT LOBBY)
21. 4.02 X 2.40 = 9.648 Sqm (LIFT LOBBY)
22. 2.385 X 2.13 = 5.08 Sqm (LIFT LOBBY)
23. 2.70 X 7.345 = 19.831 Sqm (LIFT LOBBY)
- 24(P). 6.09 X 2.17 = 13.215 Sqm (LIFT LOBBY)
25. 5.955 X 2.94 = 17.448 Sqm (LIFT LOBBY)
27. 0.80 X 2.77 = 1.362 Sqm (HVAC SHAFT)
28. 2.86 X 1.04 = 2.974 Sqm (HVAC SHAFT)
29. 1.86 X 1.03 = 1.915 Sqm (SER. SHAFT)
30. 17.119 Sqm (ELECTRICAL ROOM)
31. 0.75 X 1.60 = 1.20 Sqm (HVAC SHAFT)
32. 1.20 X 0.50 = 0.60 Sqm (FHC SHAFT)
33. 0.85 X 0.50 = 0.425 Sqm (FHC SHAFT)
34. 0.80 X 0.60 = 0.48 Sqm (HVAC SHAFT)
- 34(A). 0.90 X 5.615 = 5.05 Sqm (HVAC SHAFT)
35. 0.93 X 1.50 = 1.395 Sqm (SER. SHAFT)
36. 5.82 X 1.50 = 8.73 Sqm (ELECT. SHAFT)
37. 1.15 X 1.50 = 1.725 Sqm (SER. SHAFT)
38. 2.53 X 0.80 = 2.024 Sqm (FHC. SHAFT)
39. 0.86 X 0.70 = 0.602 Sqm (HVAC. SHAFT)
40. 0.86 X 1.62 = 1.393 Sqm (SER. SHAFT)
41. 0.86 X 1.43 = 1.229 Sqm (HVAC. SHAFT)
42. 0.80 X 0.60 = 0.48 Sqm (HVAC. SHAFT)
43. 3.38 X 0.80 = 2.028 Sqm (HVAC. SHAFT)
44. 2.13 X 0.835 = 1.779 Sqm (HVAC. SHAFT)
45. 0.835 X 1.20 = 1.002 Sqm (FHC. SHAFT)
46. 0.76 X. 835 = 18.235 Sqm (FHC. SHAFT)
48. 0.945 X 1.0 = 0.945 Sqm (SER. SHAFT)
49. 2.44 X 1.015 = 2.47 Sqm (HVAC. SHAFT)
50. 0.70 X 1.01 = 0.707 Sqm (HVAC. SHAFT)
51. 1.18 X 0.65 = 0.767 Sqm (SER. SHAFT)
52. 0.80 X 1.10 = 0.88 Sqm (ELECT. SHAFT)
53. 0.60 X 0.80 = 0.48 Sqm (ELECT. ROOM)
54. 2.325 X 2.30 = 5.347 Sqm (ELECT. ROOM)
55. 0.60 X 1.20 = 0.72 Sqm (FHC. SHAFT)
- 55(A). 0.60 X 0.80 = 0.48 Sqm (FHC. SHAFT)
56. 0.60 X 1.20 = 0.72 Sqm (SER. SHAFT)
57. 0.80 X 1.50 = 1.20 Sqm (SER. SHAFT)
58. 0.80 X 3.40 = 2.72 Sqm (HVAC. SHAFT)
59. 0.70 X 2.55 = 1.785 Sqm (ELECT. SHAFT)
60. 0.70 X 0.85 = 0.595 Sqm (ELECT. SHAFT)
61. 0.80 X 1.77 = 1.416 Sqm (HVAC. SHAFT)
62. 0.80 X 1.80 = 1.44 Sqm (SER. SHAFT)
63. 0.80 X 3.70 = 2.96 Sqm (HVAC. SHAFT)
64. 0.80 X 6.125 = 3.675 Sqm (SER. SHAFT)
65. 1.20 X 0.60 = 0.72 Sqm (FHC. SHAFT)
66. 0.435 X 0.60 = 0.261 Sqm (FHC. SHAFT)
67. 0.50 X 0.80 = 0.40 Sqm (FHC. SHAFT)
68. 3.55 X 0.50 = 1.775 Sqm (HVAC. SHAFT)
69. 0.70 X 0.80 = 0.56 Sqm (HVAC. SHAFT)
70. 0.70 X 0.80 = 0.56 Sqm (ELECT. SHAFT)
71. 1.43 X 0.80 = 1.144 Sqm (ELECT. SHAFT)
73. 0.53 X 2.0 = 1.06 Sqm (FHC. SHAFT)
74. 0.86 X 1.04 = 0.894 Sqm (HVAC. SHAFT)
75. 1.15 X 1.04 = 1.196 Sqm (SER. SHAFT)
76. 1.30 X 0.75 = 0.975 Sqm (SER. SHAFT)
77. 1.33 X 0.75 = 0.997 Sqm (SER. SHAFT)
78. 1.70 X 0.75 = 1.275 Sqm (HVAC. SHAFT)
81. 0.72 X 2.16 = 1.555 Sqm (SER. SHAFT)
83. 0.70 X 1.20 = 0.84 Sqm (FHC. SHAFT)
86. 5.94 X 1.77 = 10.513 Sqm (LIFT LOBBY)
87. 2.34 X 2.74 = 6.411 X 2 = 12.822 Sqm (LIFT)
- 1(B). 0.70 X 1.20 = 0.84 Sqm (FHC. SHAFT)
- 1(C). 0.85 X 1.15 = 0.977 Sqm (SER. SHAFT)
- 1(D). 1.75 X 0.875 = 1.53 X 2 = 3.06 Sqm (SER. SHAFT)
- 1(E). 0.45 X 1.20 = 0.54 Sqm (SER. SHAFT)
- 1(F). 0.375 X 1.20 = 0.45 Sqm (SER. SHAFT)
- 1(G). 0.30 X 1.20 = 0.36 X 2 = 0.72 Sqm (SER. SHAFT)
- 1(H). 3.75 X 0.80 = 3.0 X 2 = 6.0 Sqm (HVAC. SHAFT)
- 1(I). 5.285 X 0.80 = 4.228 X 2 = 8.456 Sqm (HVAC. SHAFT)
- TOTAL = 359.19 Sqm

F.A.R. = ENVELOPE - (CUTOUT + SERVICES)
= 11676.959 - (4.61 + 359.19)
= 11313.059 Sqm

PROJECT	TITLE	JOB.NO.	DATE	DRN. BY	ARCHITECT'S SIGN.	OWNER'S SIGN	CONSULTANT
EXISTING COMMERCIAL BUILDING ON PLOT NO. - BW - 58, SEC - 32 NOIDA FOR.- LOGIX BUILD TECH PVT. LTD.	COMPLETION DRAWING	1104	06 - 08 - 14	DINESH			R.N.Gupta & Associates Consulting Engineers, Architects & Valuers E - 1, Sector-55, Noida Phones - (+120) 4321556 email-info@rngcorp.com
	BASEMENT - 1 ENVELOPE PLAN (MALL TOWER)	DR.NO.	NORTH	CHKD. BY			
		02		G.S.B.			