


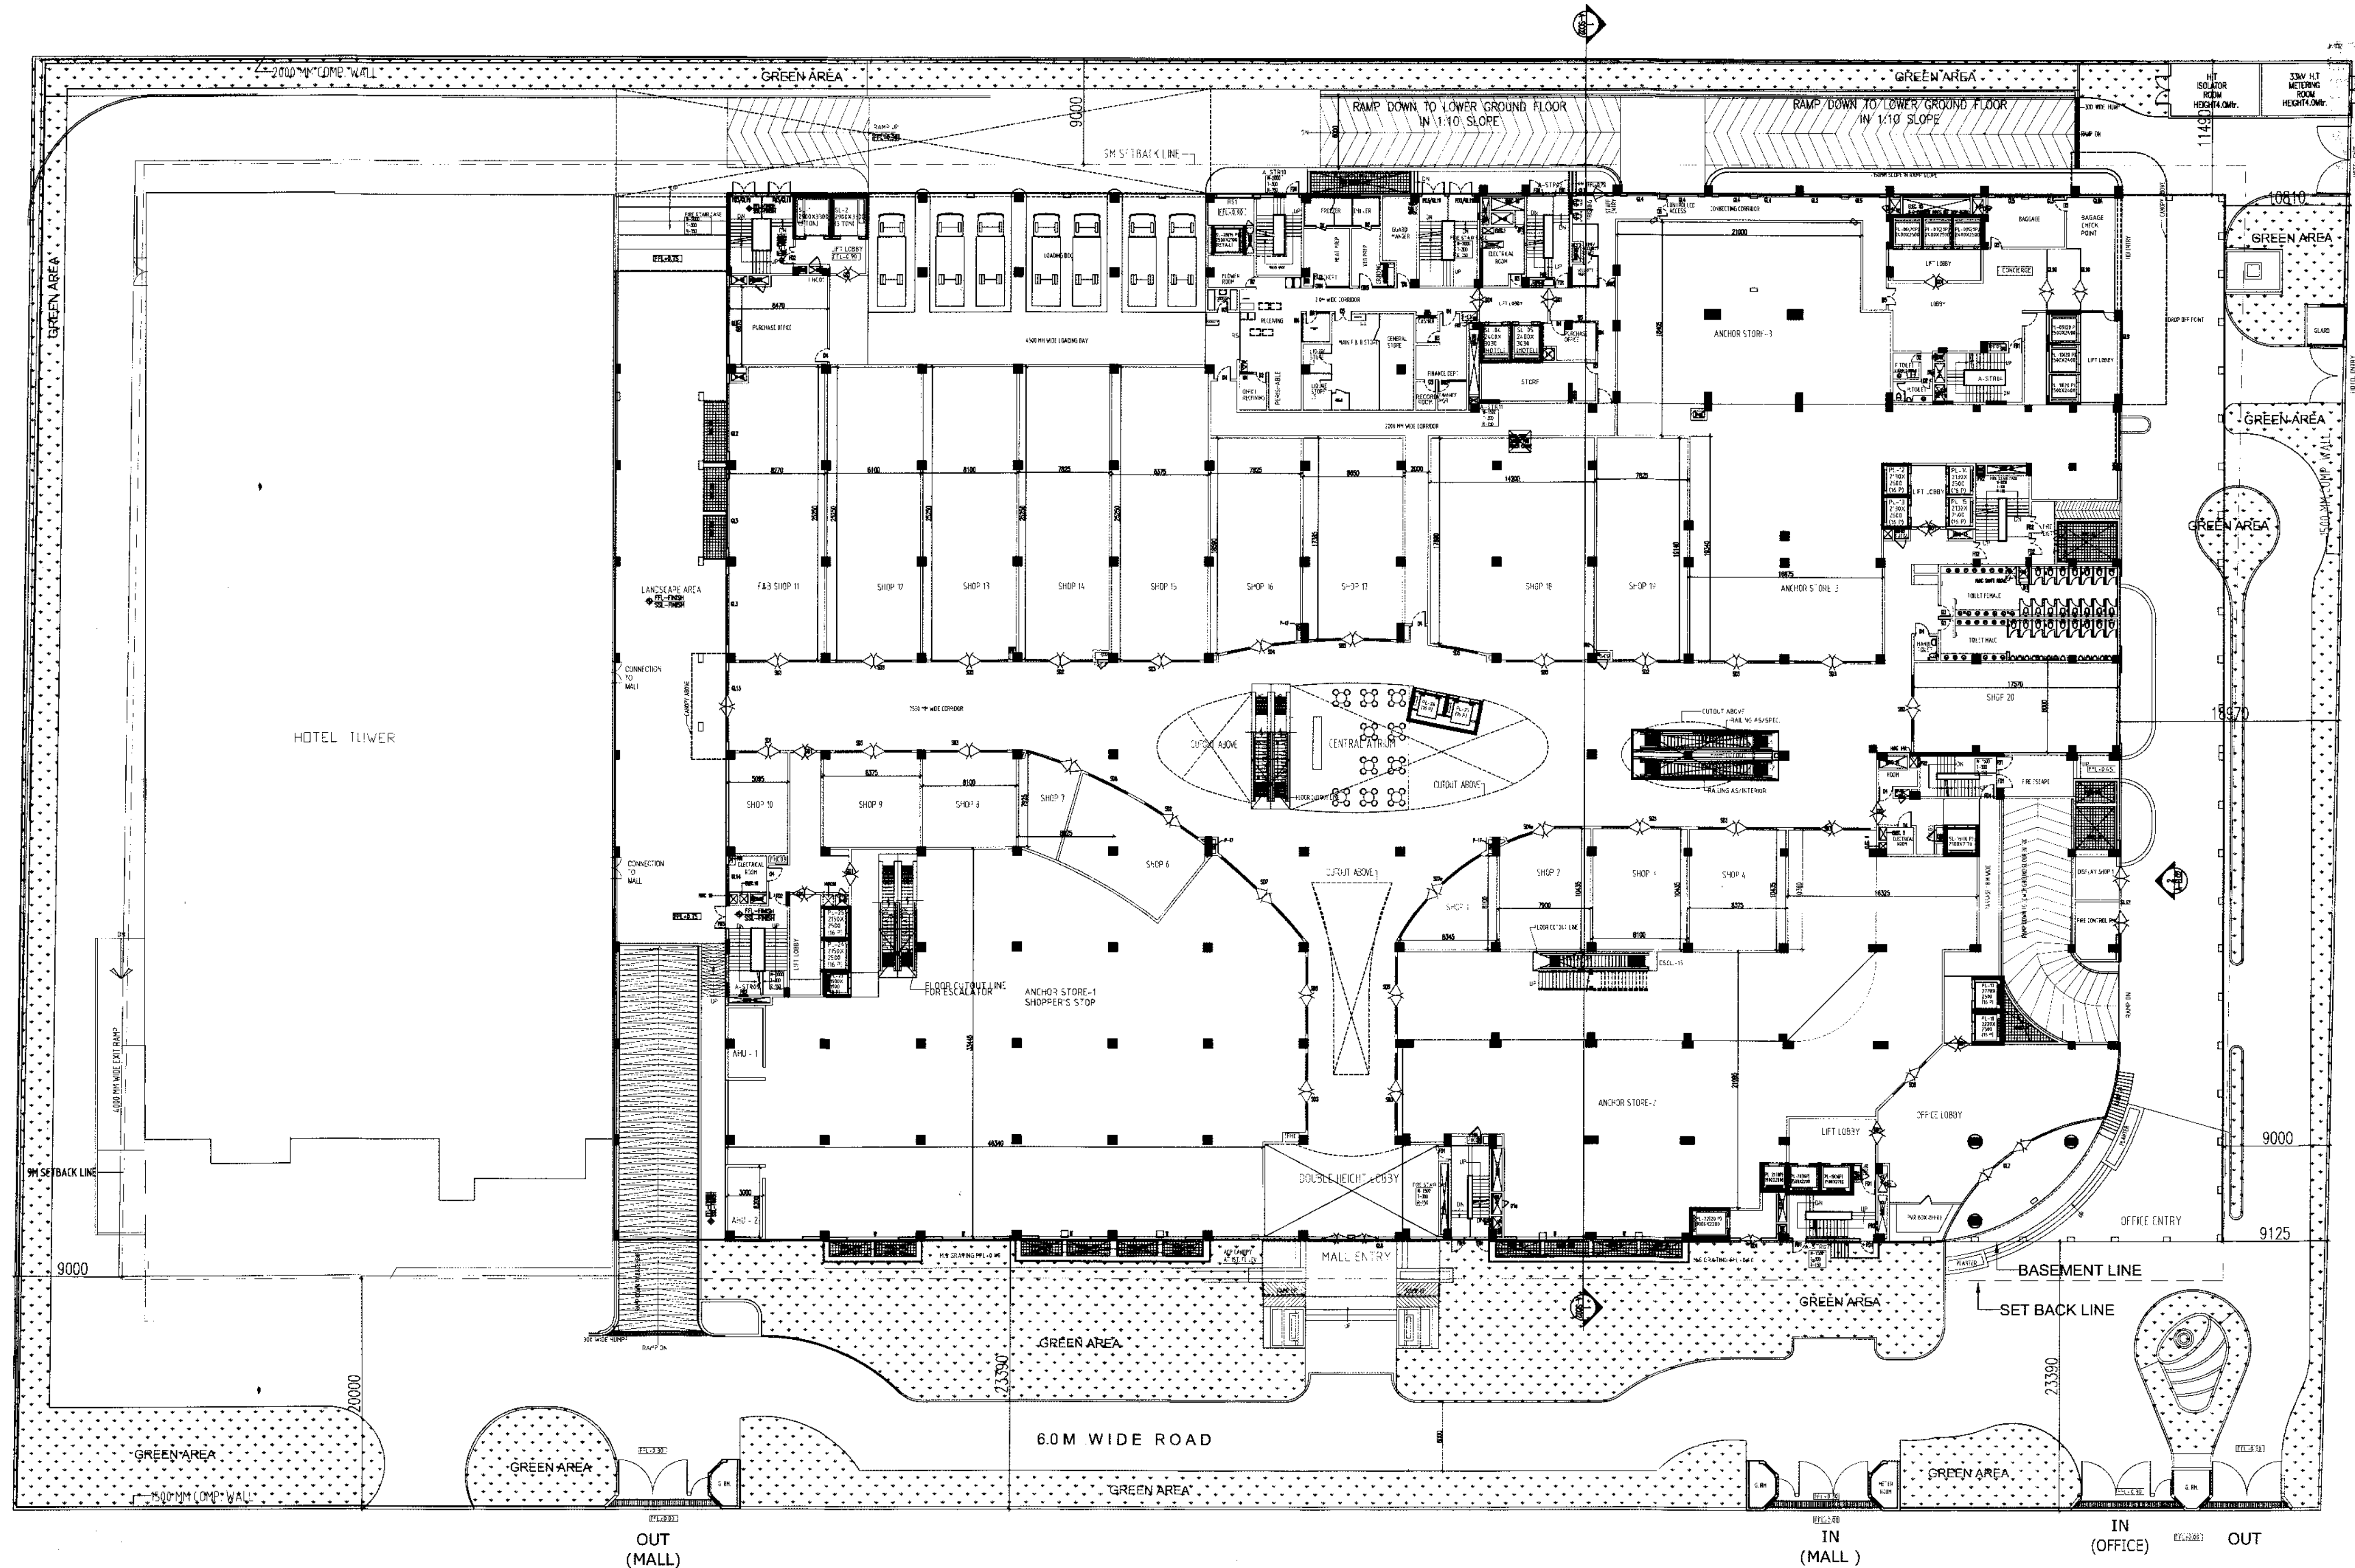

SCHEDULE OF DOOR WINDOW OPENINGS (GROUND FLOOR)			
NO.	TYPE	SIZE (mm)	REMARKS
PROJECT	TITLE	JOB.NO.	DATE	DRN. BY	ARCHITECT'S SIGN.	OWNER'S SIGN	CONSULTANT
EXISTING COMMERCIAL BUILDING ON PLOT NO. - BW - 58, SEC - 32 NOIDA FOR.- LOGIX BUILD TECH PVT. LTD.	COMPLETION DRAWING	1104	06 - 08 - 14	DINESH			R.N.Gupta & Associates Consulting Engineers, Architects & Valuers E - 1, Sector-55, Noida Phones - (+120) 4321556 email-info@rngcorp.com
	GROUND FLOOR PLAN (MALL TOWER)	DR.NO.	NORTH	CHKD. BY			
		05		G.S.B.			