


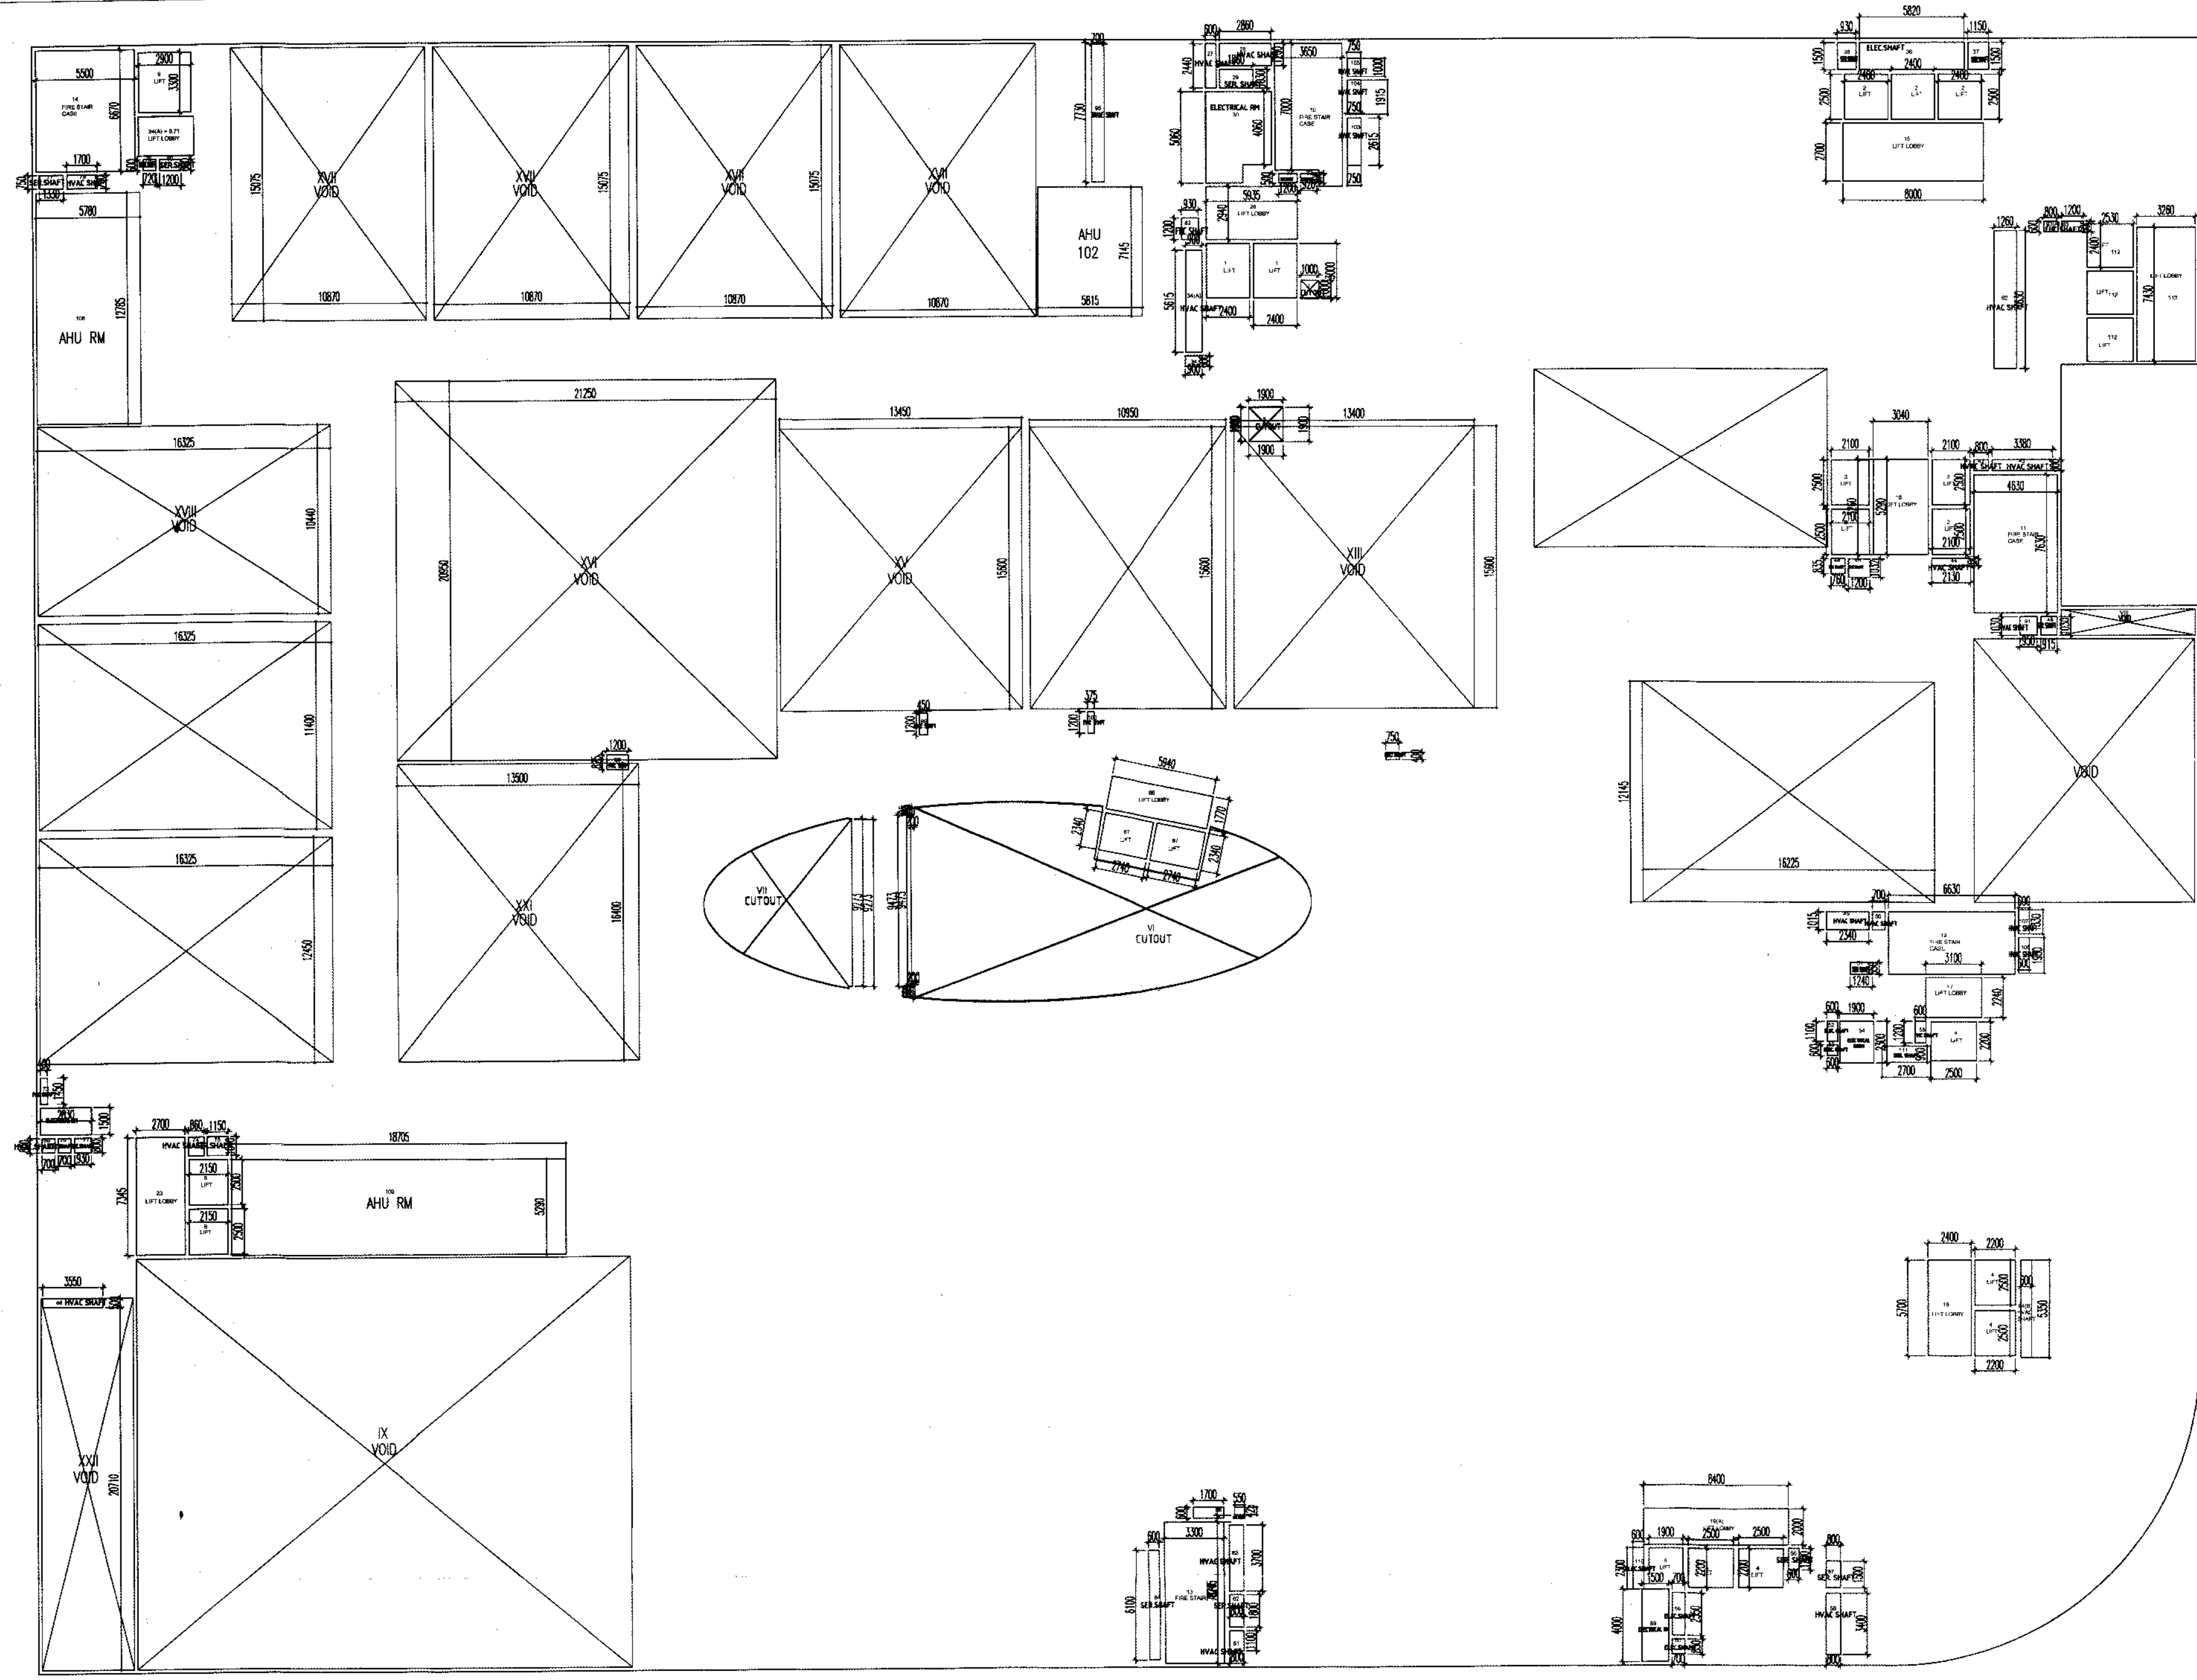

THIRD FLOOR AREA = 10704.379 Sqm

CUTOUT































SERVICES

1. 2.40 X 3.0 = 7.20 Sqm (LIFT)

2. 2.40 X 3.0 = 7.20 Sqm (LIFT)

TOTAL = 4002.199 Sqm

F.A.R = ENVELOPE - CUTOUT - SERVICES

= 10704.379 - 4002.199 - 763.373

= 5938.837 Sqm

PROJECT	TITLE	JOB.NO.	DATE	DRN. BY	ARCHITECT'S SIGN.	OWNER'S SIGN	CONSULTANT
EXISTING COMMERCIAL BUILDING ON PLOT NO. - BW - 58, SEC - 32 NOIDA FOR.- LOGIX BUILD TECH PVT. LTD.	COMPLETION DRAWING	1104	06 - 08 - 14	DINESH			R.N.Gupta & Associates Consulting Engineers, Architects & Valuers E - 1, Sector-55, Noida Phones - (+120) 4321556 email-info@rngcorp.com
	THIRD FLOOR ENVELOPE PLAN (MALL TOWER)	DR.NO.	NORTH	CHKD. BY			
		08A		G.S.B.			