


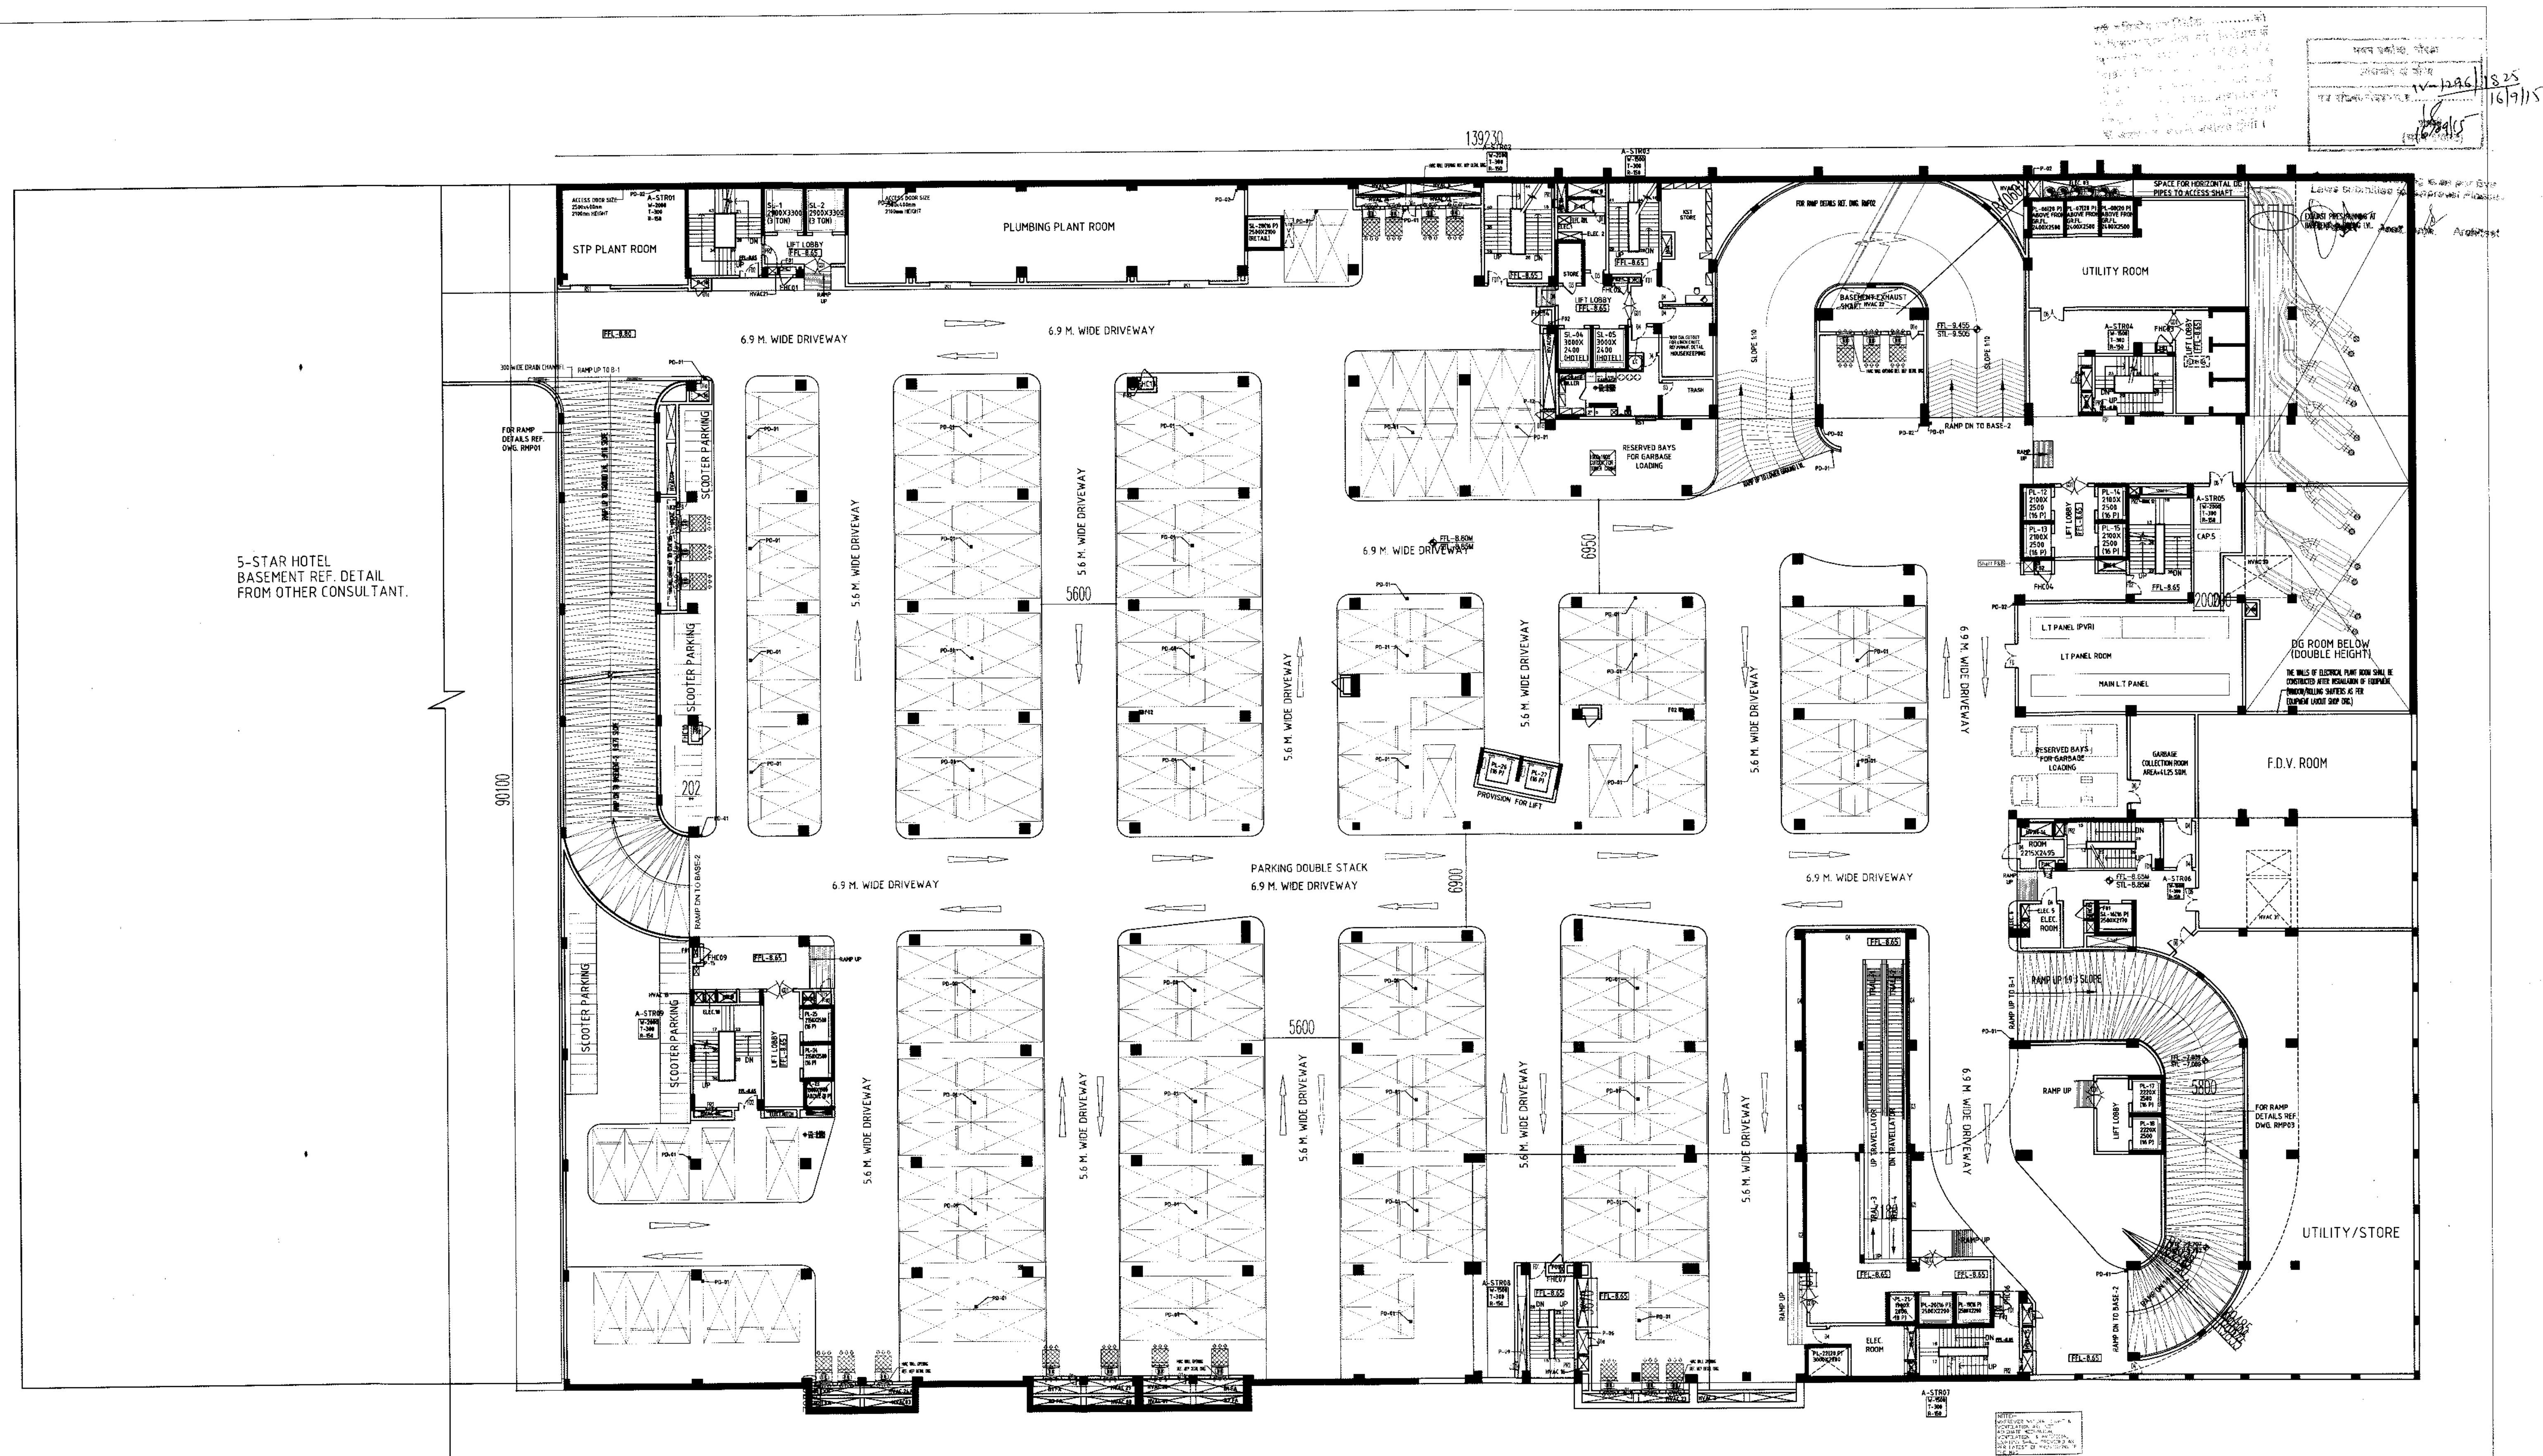

BASEMENT LVL. 2

BASEMENT-2 AREA = 12544.622 Sqm

PROJECT	TITLE	ARCHITECTS SIGN	OWNERS SIGN	DATE	JOB NO.	CONSULTANT
Existing Commercial Building on Plot No.- BW-58,SEC-32 NOIDA FOR: LOGIX BUILD TECH (P) LTD.	COMPLETION DRAWING MALL TOWER			06-08-14	1104	R.N.Gupta & Associates Consulting Engineers, Architects & Valuers E-1, Sector-55, Noida Phones - (+120) 2582224, 2582773 Fax - (+120) 4321556 email - info@rngcorp.com
				DRG.NO.		
				03		
	BASEMENT LVL. 2					