


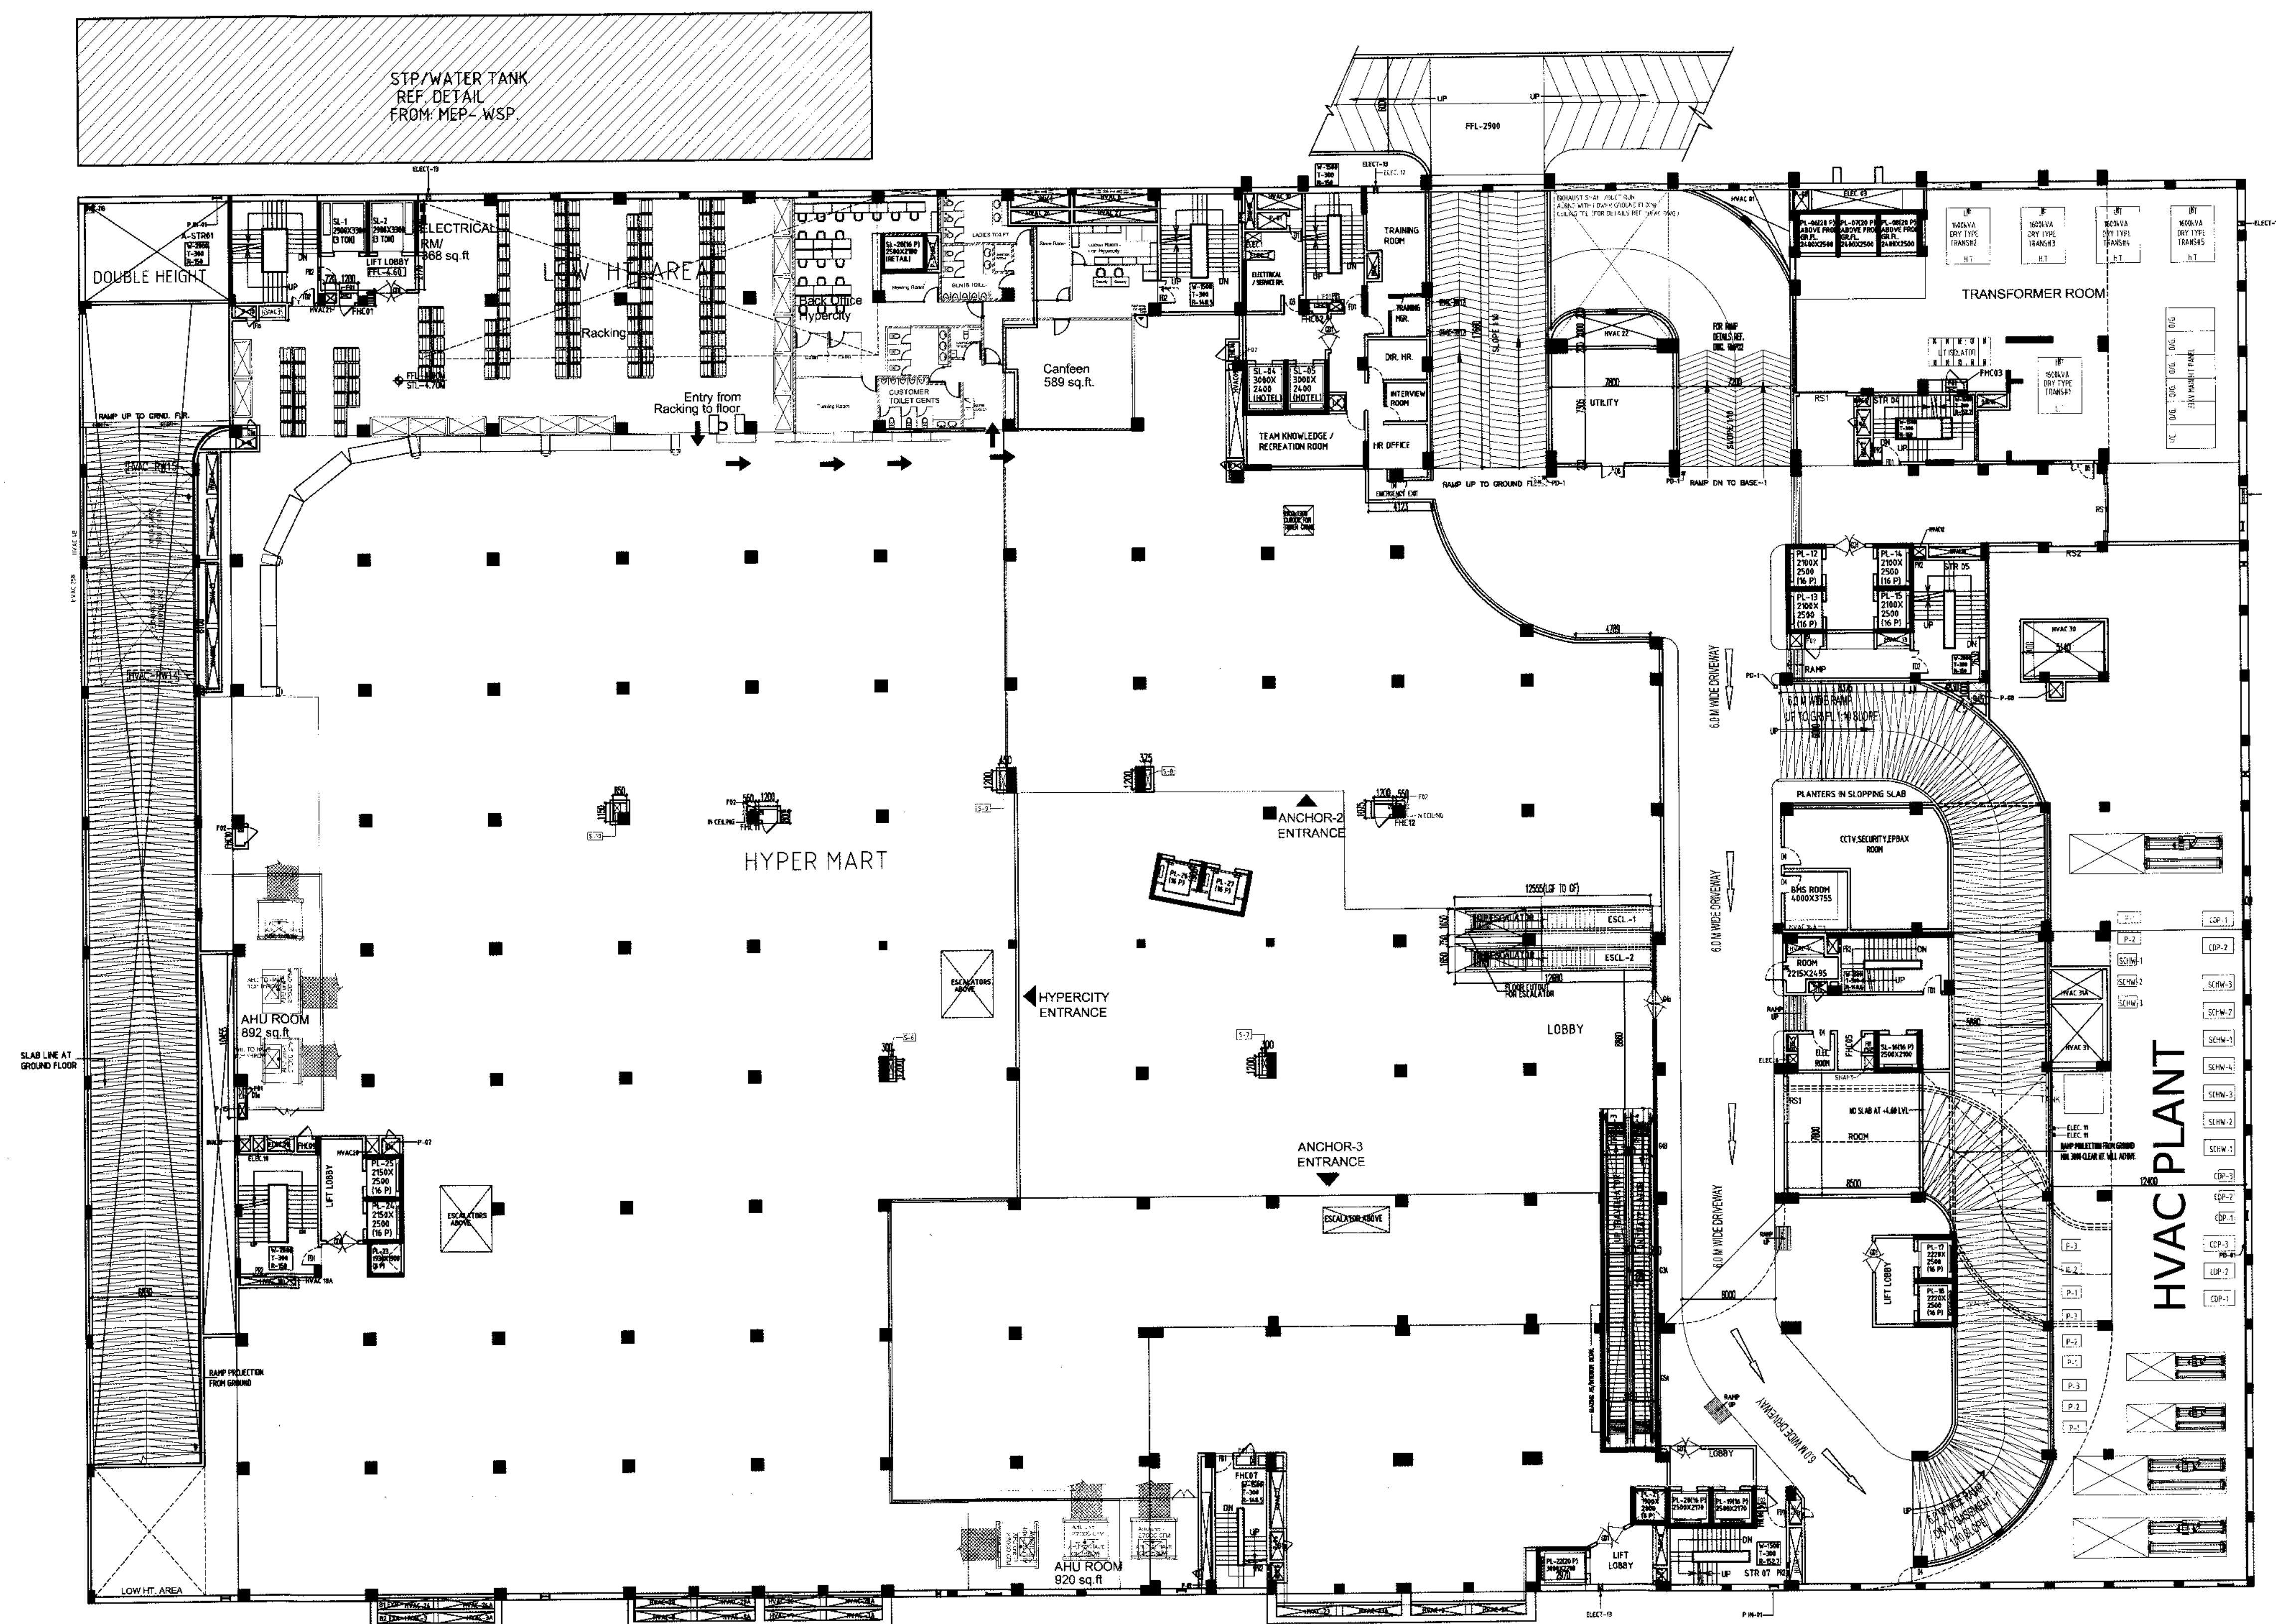

SCHEDULE OF DOOR WINDOW OPENINGS (LOWER GROUND FLOOR)					
TYPE	WIDTH	HEIGHT	CLL. LVL.	UNIT LVL.	LOCATION
D1	800	2000	100	2100	SHUTTLE DOOR
D1a	800	2000	100	2100	SHUTTLE DOOR
D2	900	2100	00	2100	
D3	1000	2100	00	2100	ELECTRICAL/SERVICE RM, TOILET/HR. OFFICE
D4	1200	2100	00	2100	LIFT LOBBY/GRANGE ROOM, 1ST STORE, SPARE, UTILITY/STORE, ELECT. ROOM, TRAINING ROOM, TEAM KNOWLEDGE/ RECREATION ROOM, P&L HALL, CCTV/SECURITY/EP&W ROOM, EMS ROOM/AC PLANT
D5	1500	2100	00	2100	LAUNDRY, TRANSFORMER ROOM
D6	1800	2100	00	2100	UTILITY ROOM, ENGS. SERVICES, LT. PANEL ROOM
D7	2000	2100	00	2100	
F01	1200	2100	00	2100	FIRE WARD DOOR
F02	1500	2100	00	2100	FIRE WARD DOOR
G01	2000	2400	00	2400	LIFT LOBBY
G02	4025	2400	00/100	2400	LIFT LOBBY
G1	3795	2400	100	2400	LIFT LOBBY
G2	7625	1400	1000	2400	TRAVELLATOR LOBBY
G3	7000	1400	1000	2400	TRAVELLATOR LOBBY
G3a	7000	2400	00	2400	TRAVELLATOR LOBBY & ESCALATOR
G4	7550	1400	1000	2400	TRAVELLATOR LOBBY
G4a	7550	1400	00/1000	2400	TRAVELLATOR LOBBY
G4b	7550	2400	00	2400	TRAVELLATOR LOBBY & ESCALATOR
G4c	7550	2400	00	2400	TRAVELLATOR LOBBY & ESCALATOR
G5	7700	1400	1000	2400	TRAVELLATOR LOBBY
G6	4095	2400	00	2400	TRAVELLATOR LOBBY & ESCALATOR
G7	16475	2400	00	2400	TRAVELLATOR LOBBY & ESCALATOR
A01	1800	2100	00	2100	D.G. ROOM (ACOUSTIC DOOR)
A02	2000	2400	00	2400	D.G. ROOM (ACOUSTIC DOOR)
A03	3000	2400	00	2400	D.G. ROOM (ACOUSTIC DOOR)
PR1	800	800			RES. SWIRLW. SECTION
PR2	800	800			RES. SWIRLW. SECTION
PR3	800	800			RES. SWIRLW. SECTION
PR4	1200	2000	100	2100	M.S./ALUMINUM GLAZED DOOR
RS1	3000	2400	00	2400	PLUMBING PLANT ROOM, UTILITY, ENGS. SERVICES, STP PLANT ROOM, TRANSFORMER ROOM
RS2	2800	2400	00	2400	PLUMB. PLANT ROOM

18/25
18/9/15

Completion Drawing to be sent to the
Lower Submitter for approval. Please.

Architect

PROJECT	TITLE	JOB.NO.	DATE	DRN. BY	ARCHITECT'S SIGN.	OWNER'S SIGN.	CONSULTANT
EXISTING COMMERCIAL BUILDING ON PLOT NO. - BW - 58, SEC - 32 NOIDA FOR.- LOGIX BUILD TECH PVT. LTD.	COMPLETION DRAWING	1104	06 - 08 - 14	DINESH			R.N.Gupta & Associates Consulting Engineers, Architects & Valuers E - 1, Sector-55, Noida Phones - (+120) 4321556 email-info@rngcorp.com
	BASEMENT - 1 FLOOR PLAN (MALL TOWER)	DR.NO.	NORTH	CHKD. BY			
		02		G.S.B.			