


5-STAR HOTEL
BASEMENT REF DETAIL
FROM OTHER CONSULTANT.

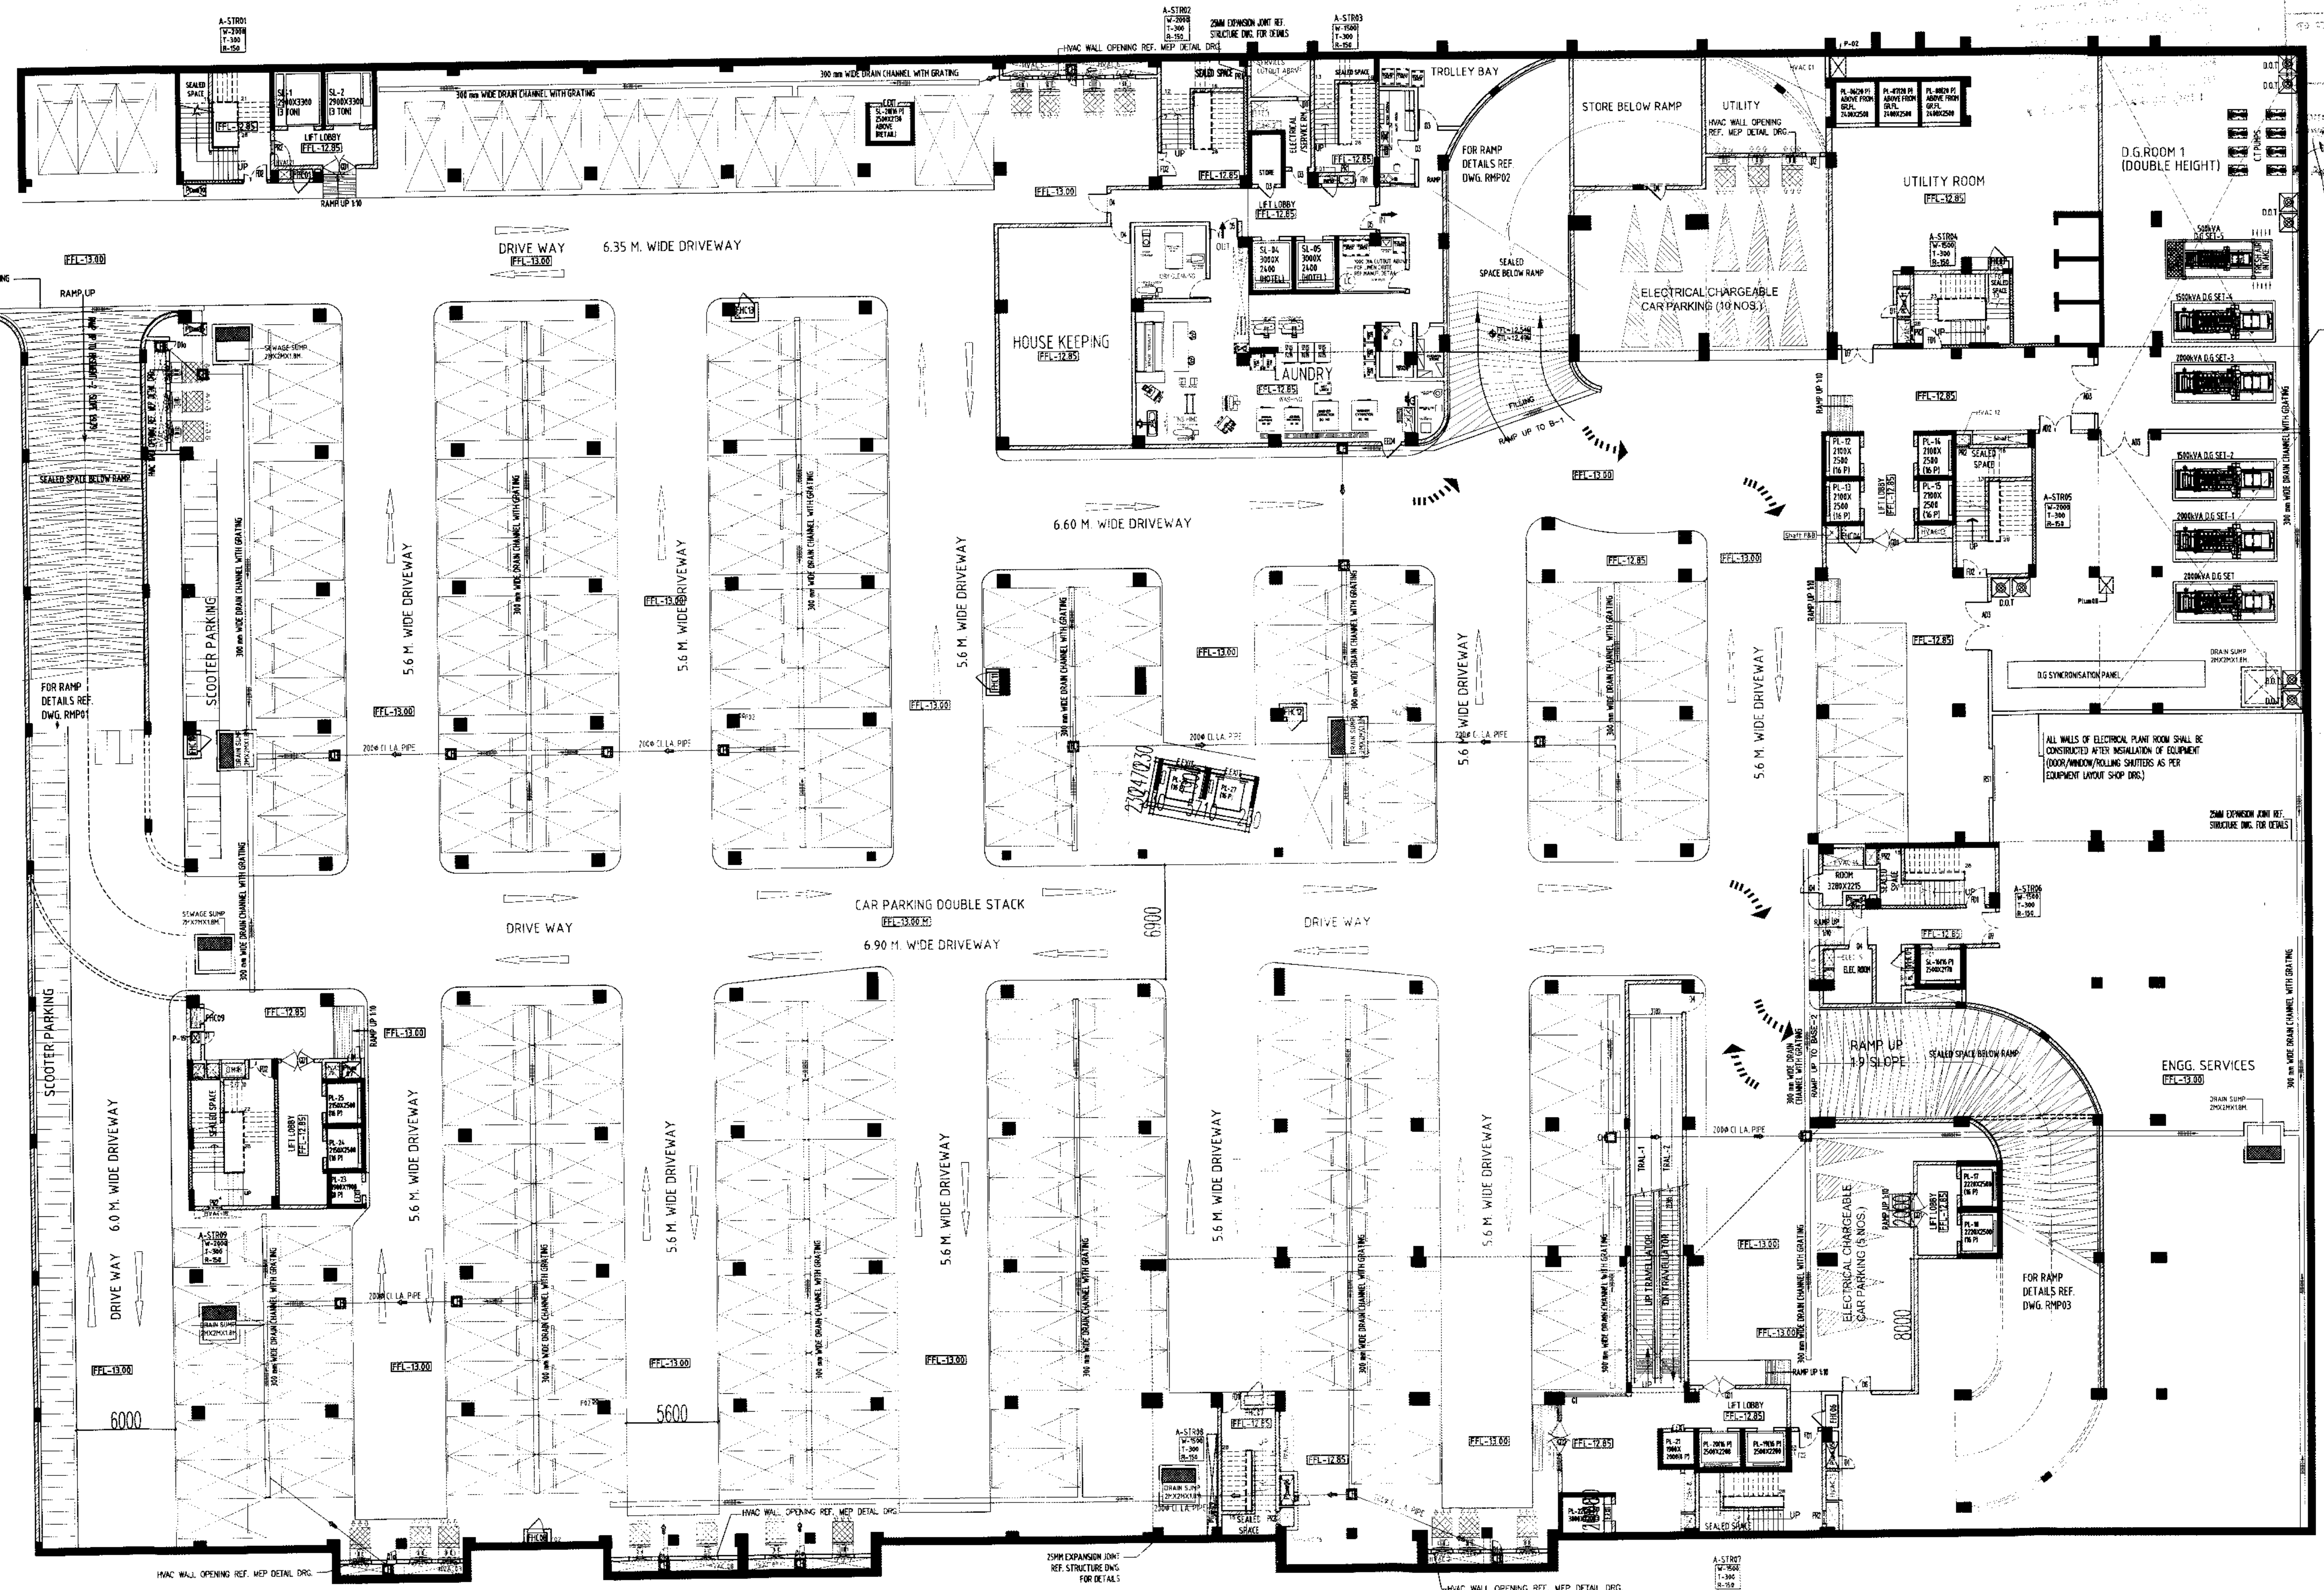

BASEMENT-3

BASEMENT-3 AREA = 12544.622 Sqm

PROJECT	TITLE	ARCHITECTS	SIGN	OWNERS	SIGN	DATE	JOB NO.	CONSULTANT
Existing Commercial Building on Plot No.- BW-58,SEC-32 NOIDA FOR: LOGIX BUILD TECH (P) LTD.	COMPLETION DRAWING MALL TOWER BASEMENT-3	R.N. GUPTA & ASSOCIATES	[Signature]	[Signature]	[Signature]	06-08-14	1104	R.N.Gupta & Associates Consulting Engineers, Architects & Valuers E-1, Sector-55, Noida Phones - (+120) 2582224, 2582773 Fax - (+120) 4321556 email - info@rngcorp.com
						DRG.NO.		
						04		