


PLAN OF RAIN WATER HARVESTING



SIZRA PLAN

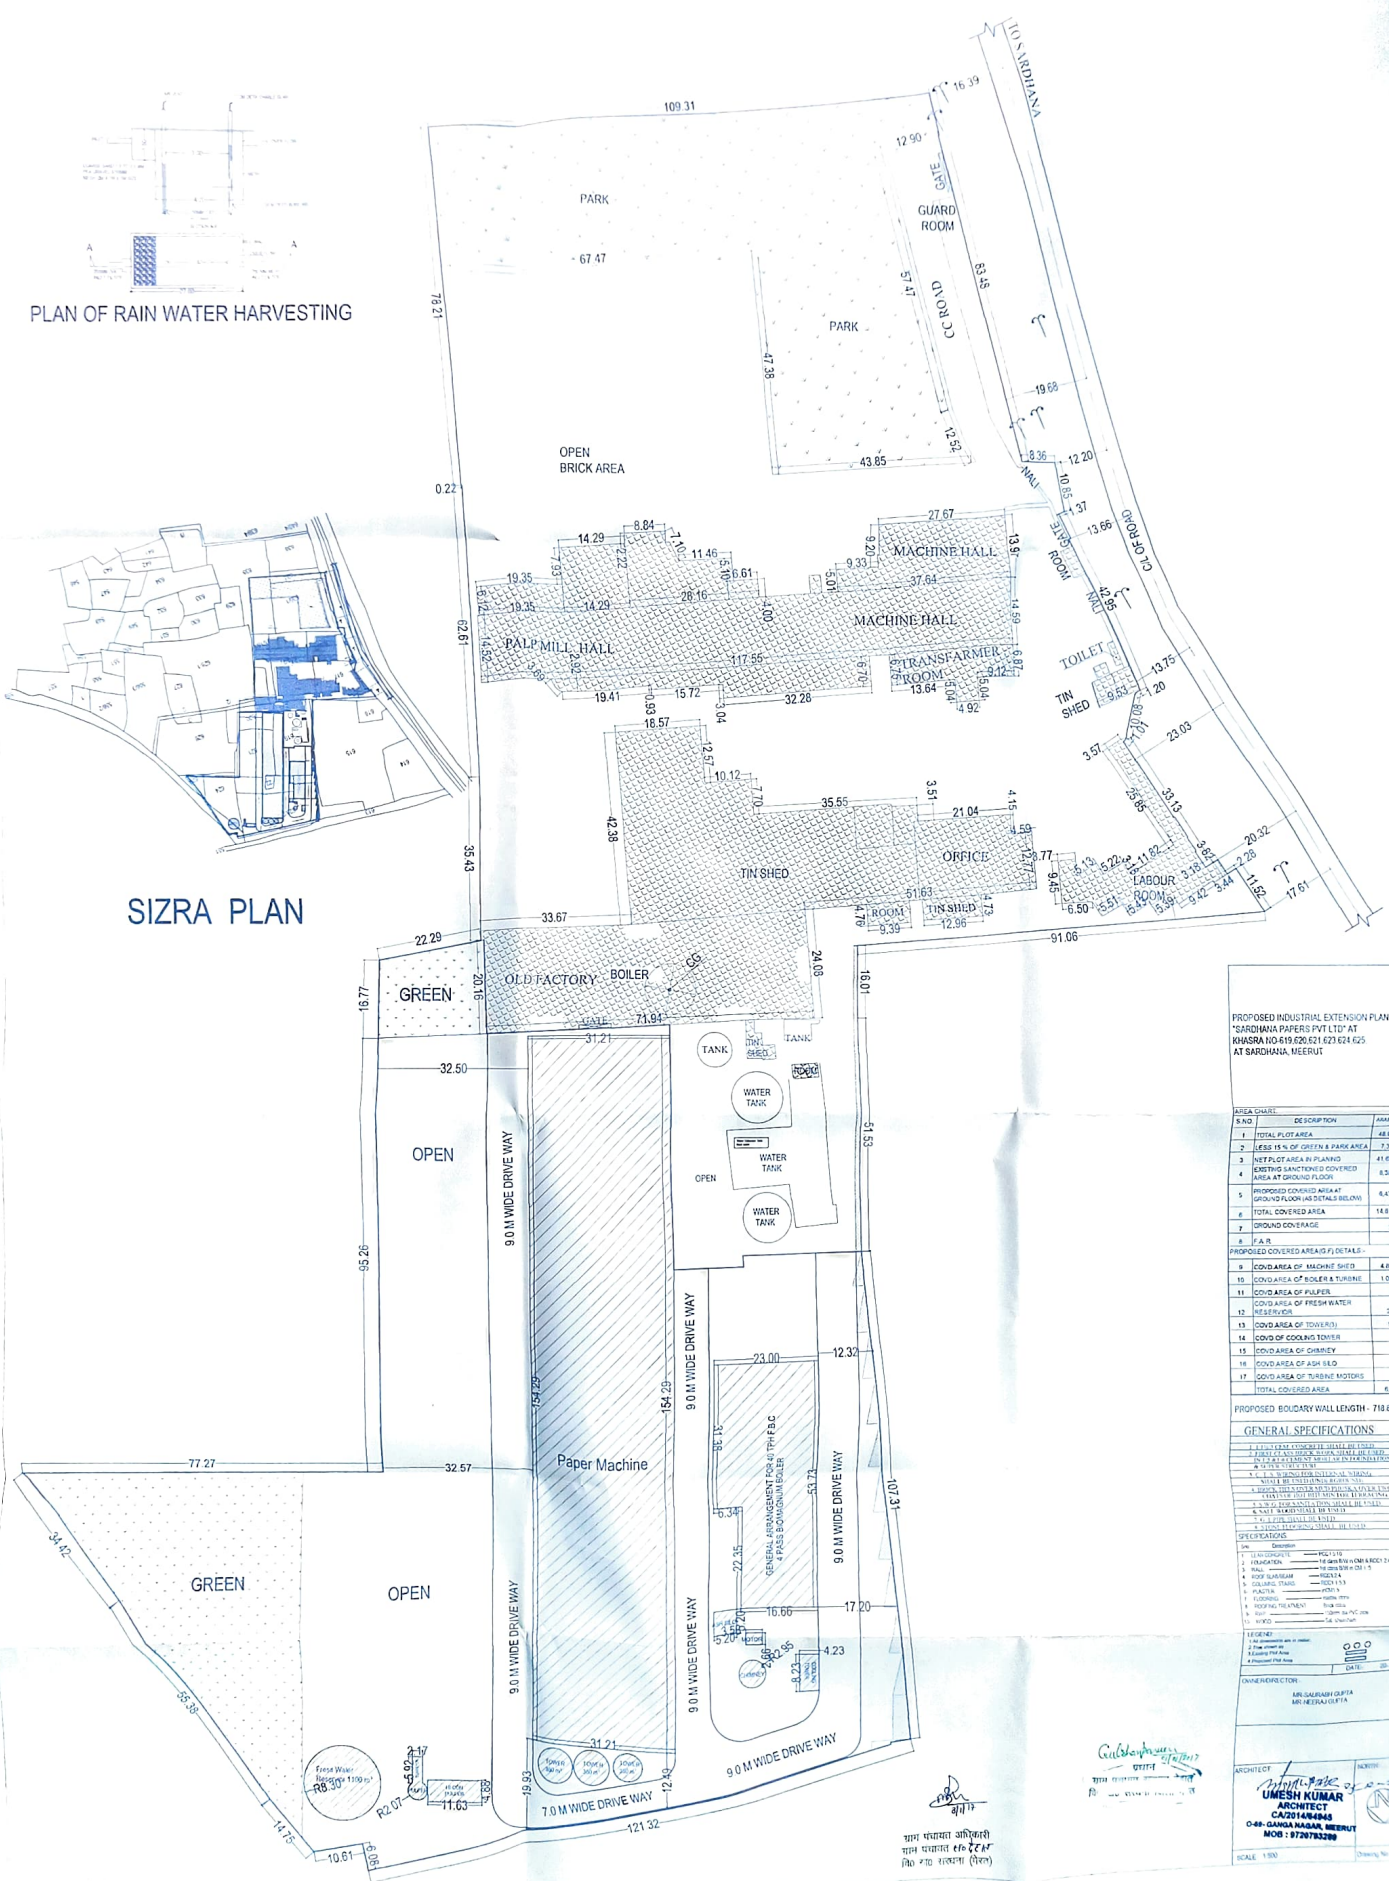

PROPOSED INDUSTRIAL EXTENSION PLAN ON
"SARDHANA PAPERS PVT LTD" AT
KHASRA NO 619, 620, 621, 623, 624, 625
AT SARDHANA, MEERUT

S. NO.	DESCRIPTION	AREA IN SQM
1	TOTAL PLOT AREA	48,870.00
2	LESS 15% OF GREEN & PARK AREA	7,345.50
3	NET PLOT AREA IN PLANNED	41,524.50
4	EXISTING SANCTIONED COVERED AREA AT GROUND FLOOR	6,508.29
5	PROPOSED COVERED AREA AT GROUND FLOOR (AS DETAILS BEHIND)	6,432.44
6	TOTAL COVERED AREA	12,940.73
7	GROUND COVERAGE	35.65
8	F.A.R.	0.30

PROPOSED COVERED AREA DETAILS:-

9	COVERED AREA OF MACHINE SHED	4,815.58
10	COVERED AREA OF ROILER & TURBINE	1,004.02
11	COVERED AREA OF PULPER	125.00
12	COVERED AREA OF FRESH WATER RESERVOIR	716.42
13	COVERED AREA OF TOWER	125.00
14	COVERED AREA OF COOKING TOWER	34.81
15	COVERED AREA OF CHIMNEY	27.34
16	COVERED AREA OF ASH SILO	27.54
17	COVERED AREA OF TURBINE MOTORS	3.51
18	TOTAL COVERED AREA	6,432.44

PROPOSED BOUNDARY WALL LENGTH - 718.87 RM

GENERAL SPECIFICATIONS

LEGEND


ARCHITECT: UMESH KUMAR

SCALE: 1/500


