


NOTE- SERIAL NO.- 1 TO 244 IS ALREADY APPROVED
SERIAL NO.- 245 TO 249 EXTENSION & ADDITION

LEGEND

FACTORY PREMISES SHOWN THUS	
EXISTING WORK SHOWN THUS	
EXTENSION & ADDITION WORK SHOWN THUS	

- FACTORY TO PETROL PUMP - 3.0 K.M.
- FACTORY TO FIRE STATION - 15.0 K.M.
- FACTORY TO VILLAGE 500.0 MTR.
- FACTORY TO SCHOOL 500.0 MTR.
- FACTORY TO POLICE STATION 3.0 K.M.
- FACTORY TO HOSPITAL 3.0 K.M.

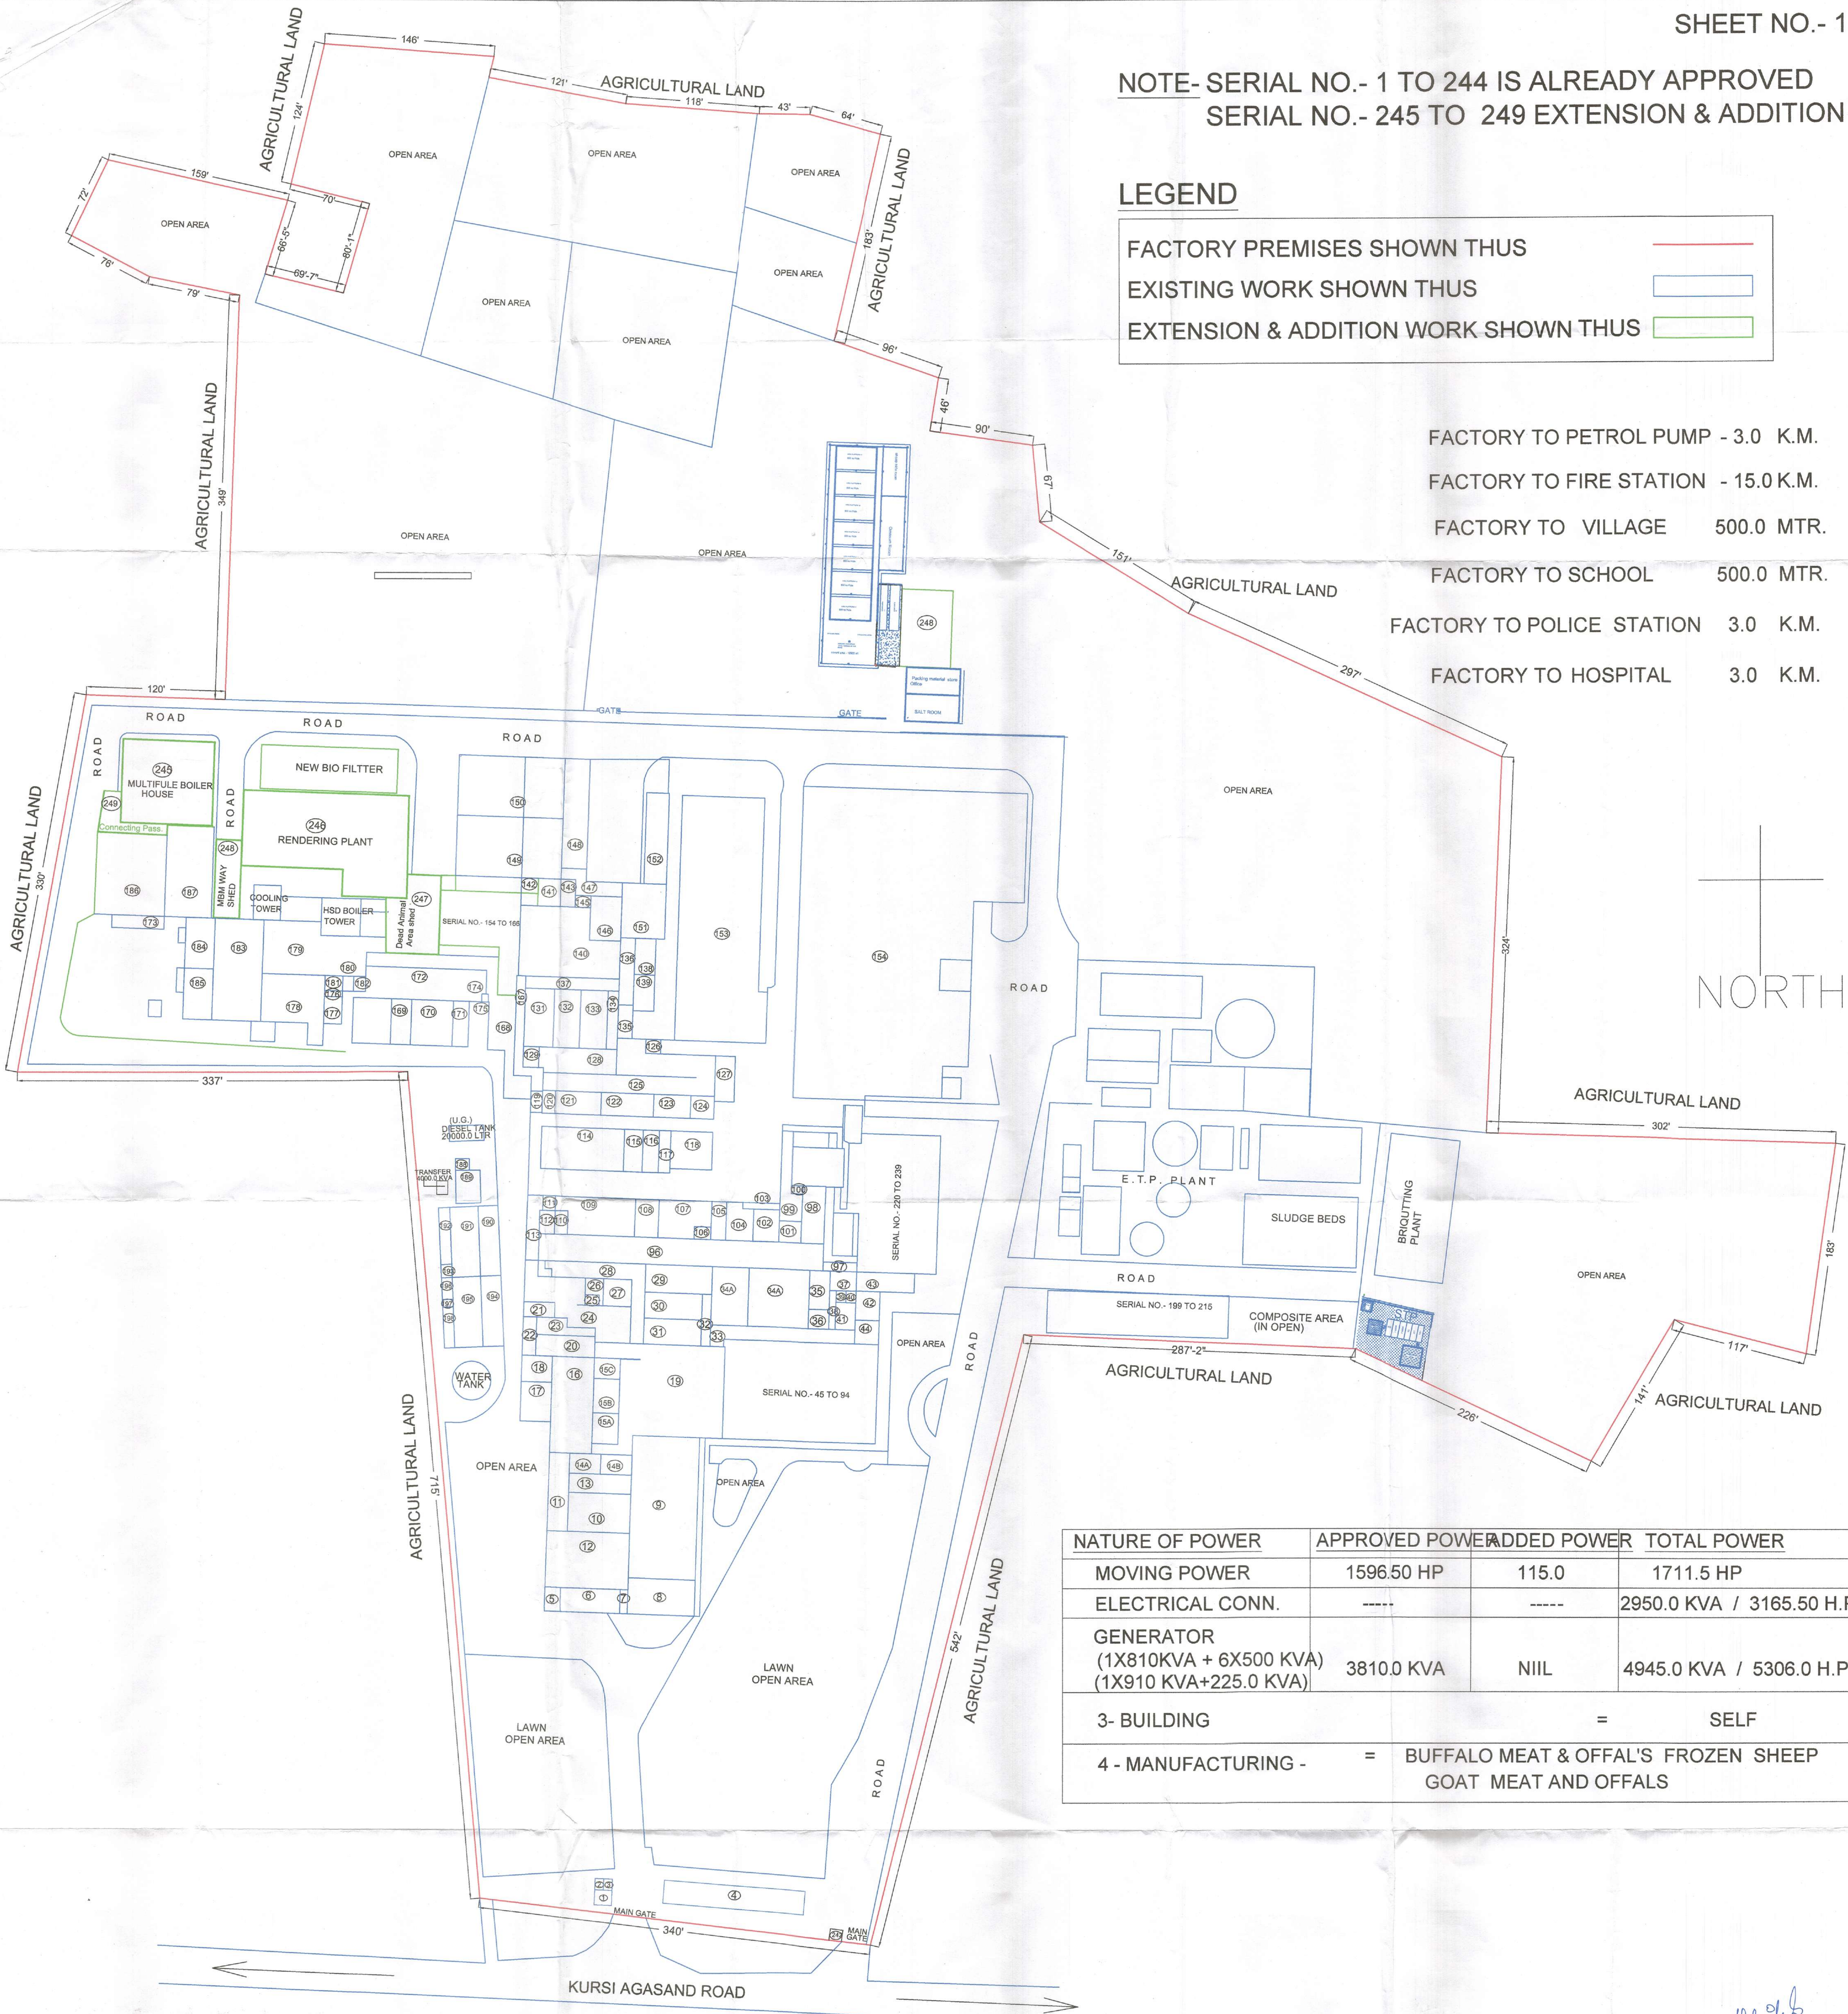

EXTENSION SITE PLAN
SCALE - 1 INCH = 100 FEET

NATURE OF POWER	APPROVED POWER	ADDED POWER	TOTAL POWER
MOVING POWER	1596.50 HP	115.0	1711.5 HP
ELECTRICAL CONN.	-----	-----	2950.0 KVA / 3165.50 H.P.
GENERATOR (1X810KVA + 6X500 KVA) (1X910 KVA+225.0 KVA)	3810.0 KVA	NIIL	4945.0 KVA / 5306.0 H.P.
3- BUILDING	= SELF		
4 - MANUFACTURING -	= BUFFALO MEAT & OFFAL'S FROZEN SHEEP GOAT MEAT AND OFFALS		

FAIR EXPORTS (INDIA) PVT. LTD.

1310 / 6,7,9,11, KURSI -AGASAN ROAD, BARABANKI
DISTT. BARABANKI (U.P)
PLAN NO.- FEIPL/KURSI/2022

Fair Exports (India) Private Limited



OCCUPIER SIGN

For Fair Exports (India) Pvt. Ltd.



MANAGER SIGN

Anuj Kumar Dixit
(Structure Engineer)
(Basic Planners & Designers)
(Approved Competent Person)



COMP. PERSON SIGN