


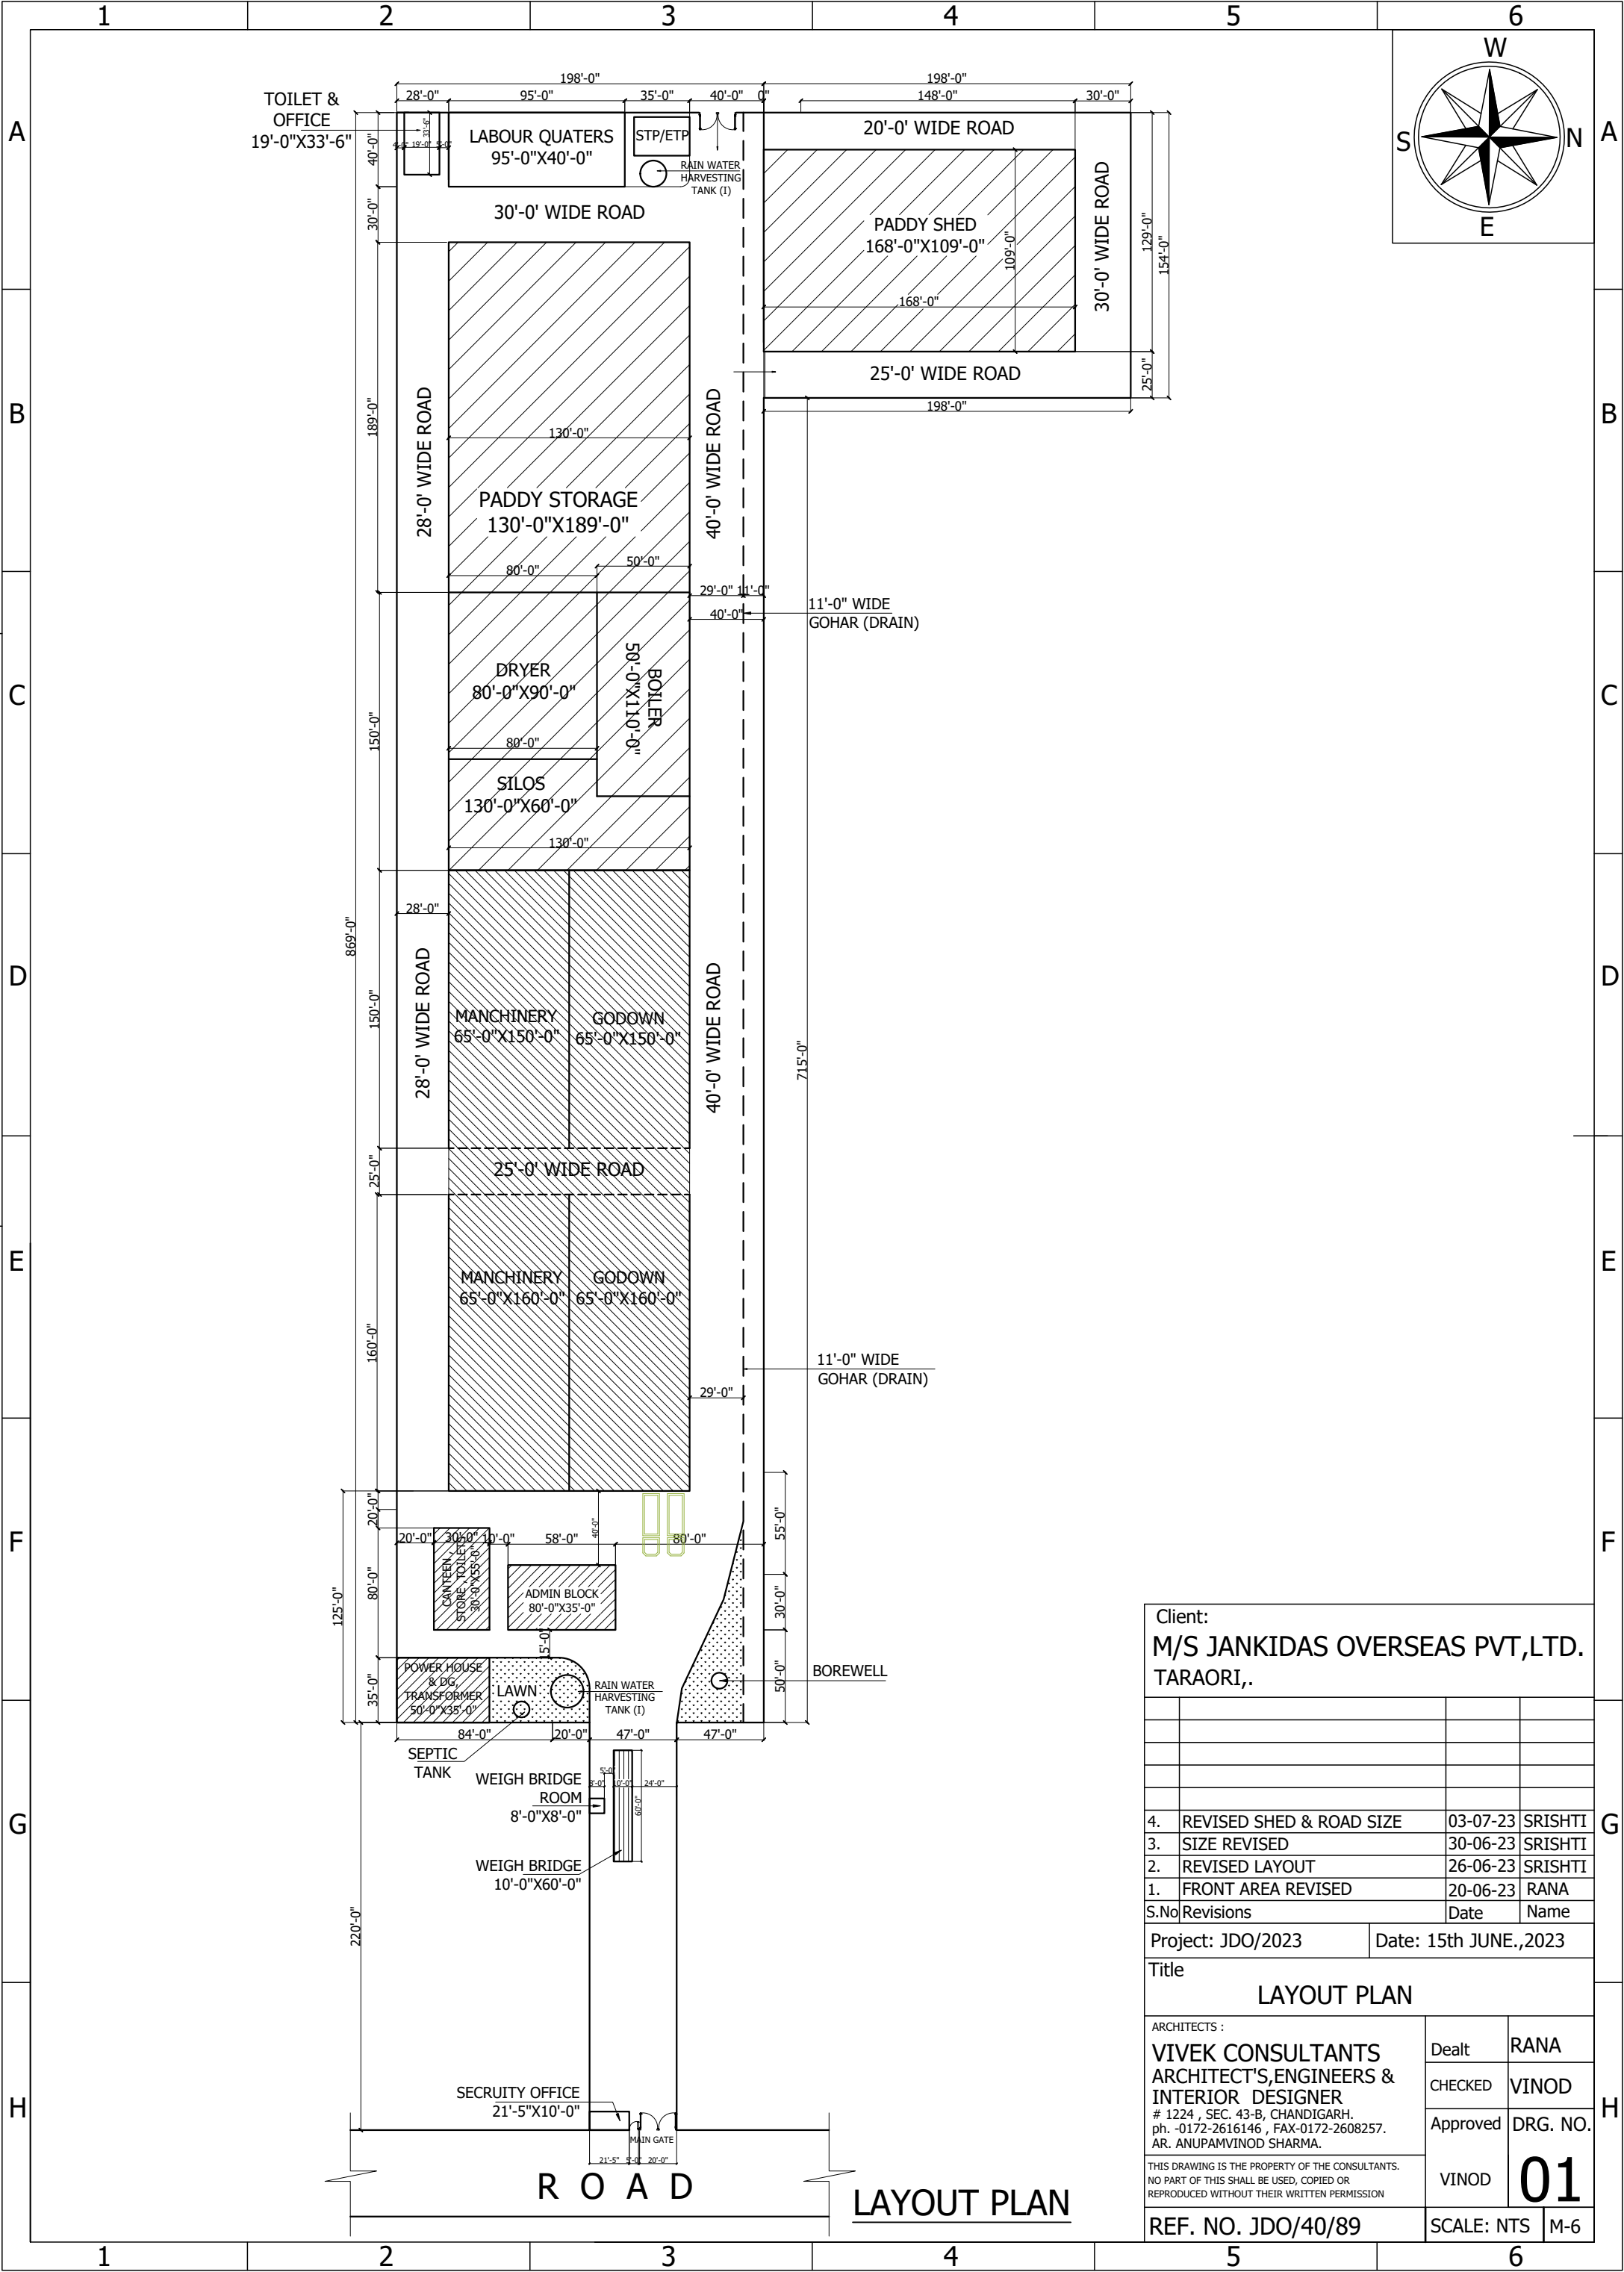

Client:
M/S JANKIDAS OVERSEAS PVT,LTD.
TARAORI,.

4.	REVISED SHED & ROAD SIZE	03-07-23	SRISHTI
3.	SIZE REVISED	30-06-23	SRISHTI
2.	REVISED LAYOUT	26-06-23	SRISHTI
1.	FRONT AREA REVISED	20-06-23	RANA
S.No Revisions		Date	Name

Project: JDO/2023 Date: 15th JUNE.,2023

Title
LAYOUT PLAN

ARCHITECTS : VIVEK CONSULTANTS ARCHITECT'S,ENGINEERS & INTERIOR DESIGNER # 1224 , SEC. 43-B, CHANDIGARH. ph. -0172-2616146, FAX-0172-2608257. AR. ANUPAMVINOD SHARMA.	Dealt	RANA
	CHECKED	VINOD
	Approved	DRG. NO.
	VINOD	01

THIS DRAWING IS THE PROPERTY OF THE CONSULTANTS.
NO PART OF THIS SHALL BE USED, COPIED OR
REPRODUCED WITHOUT THEIR WRITTEN PERMISSION

REF. NO. JDO/40/89 SCALE: NTS M-6