



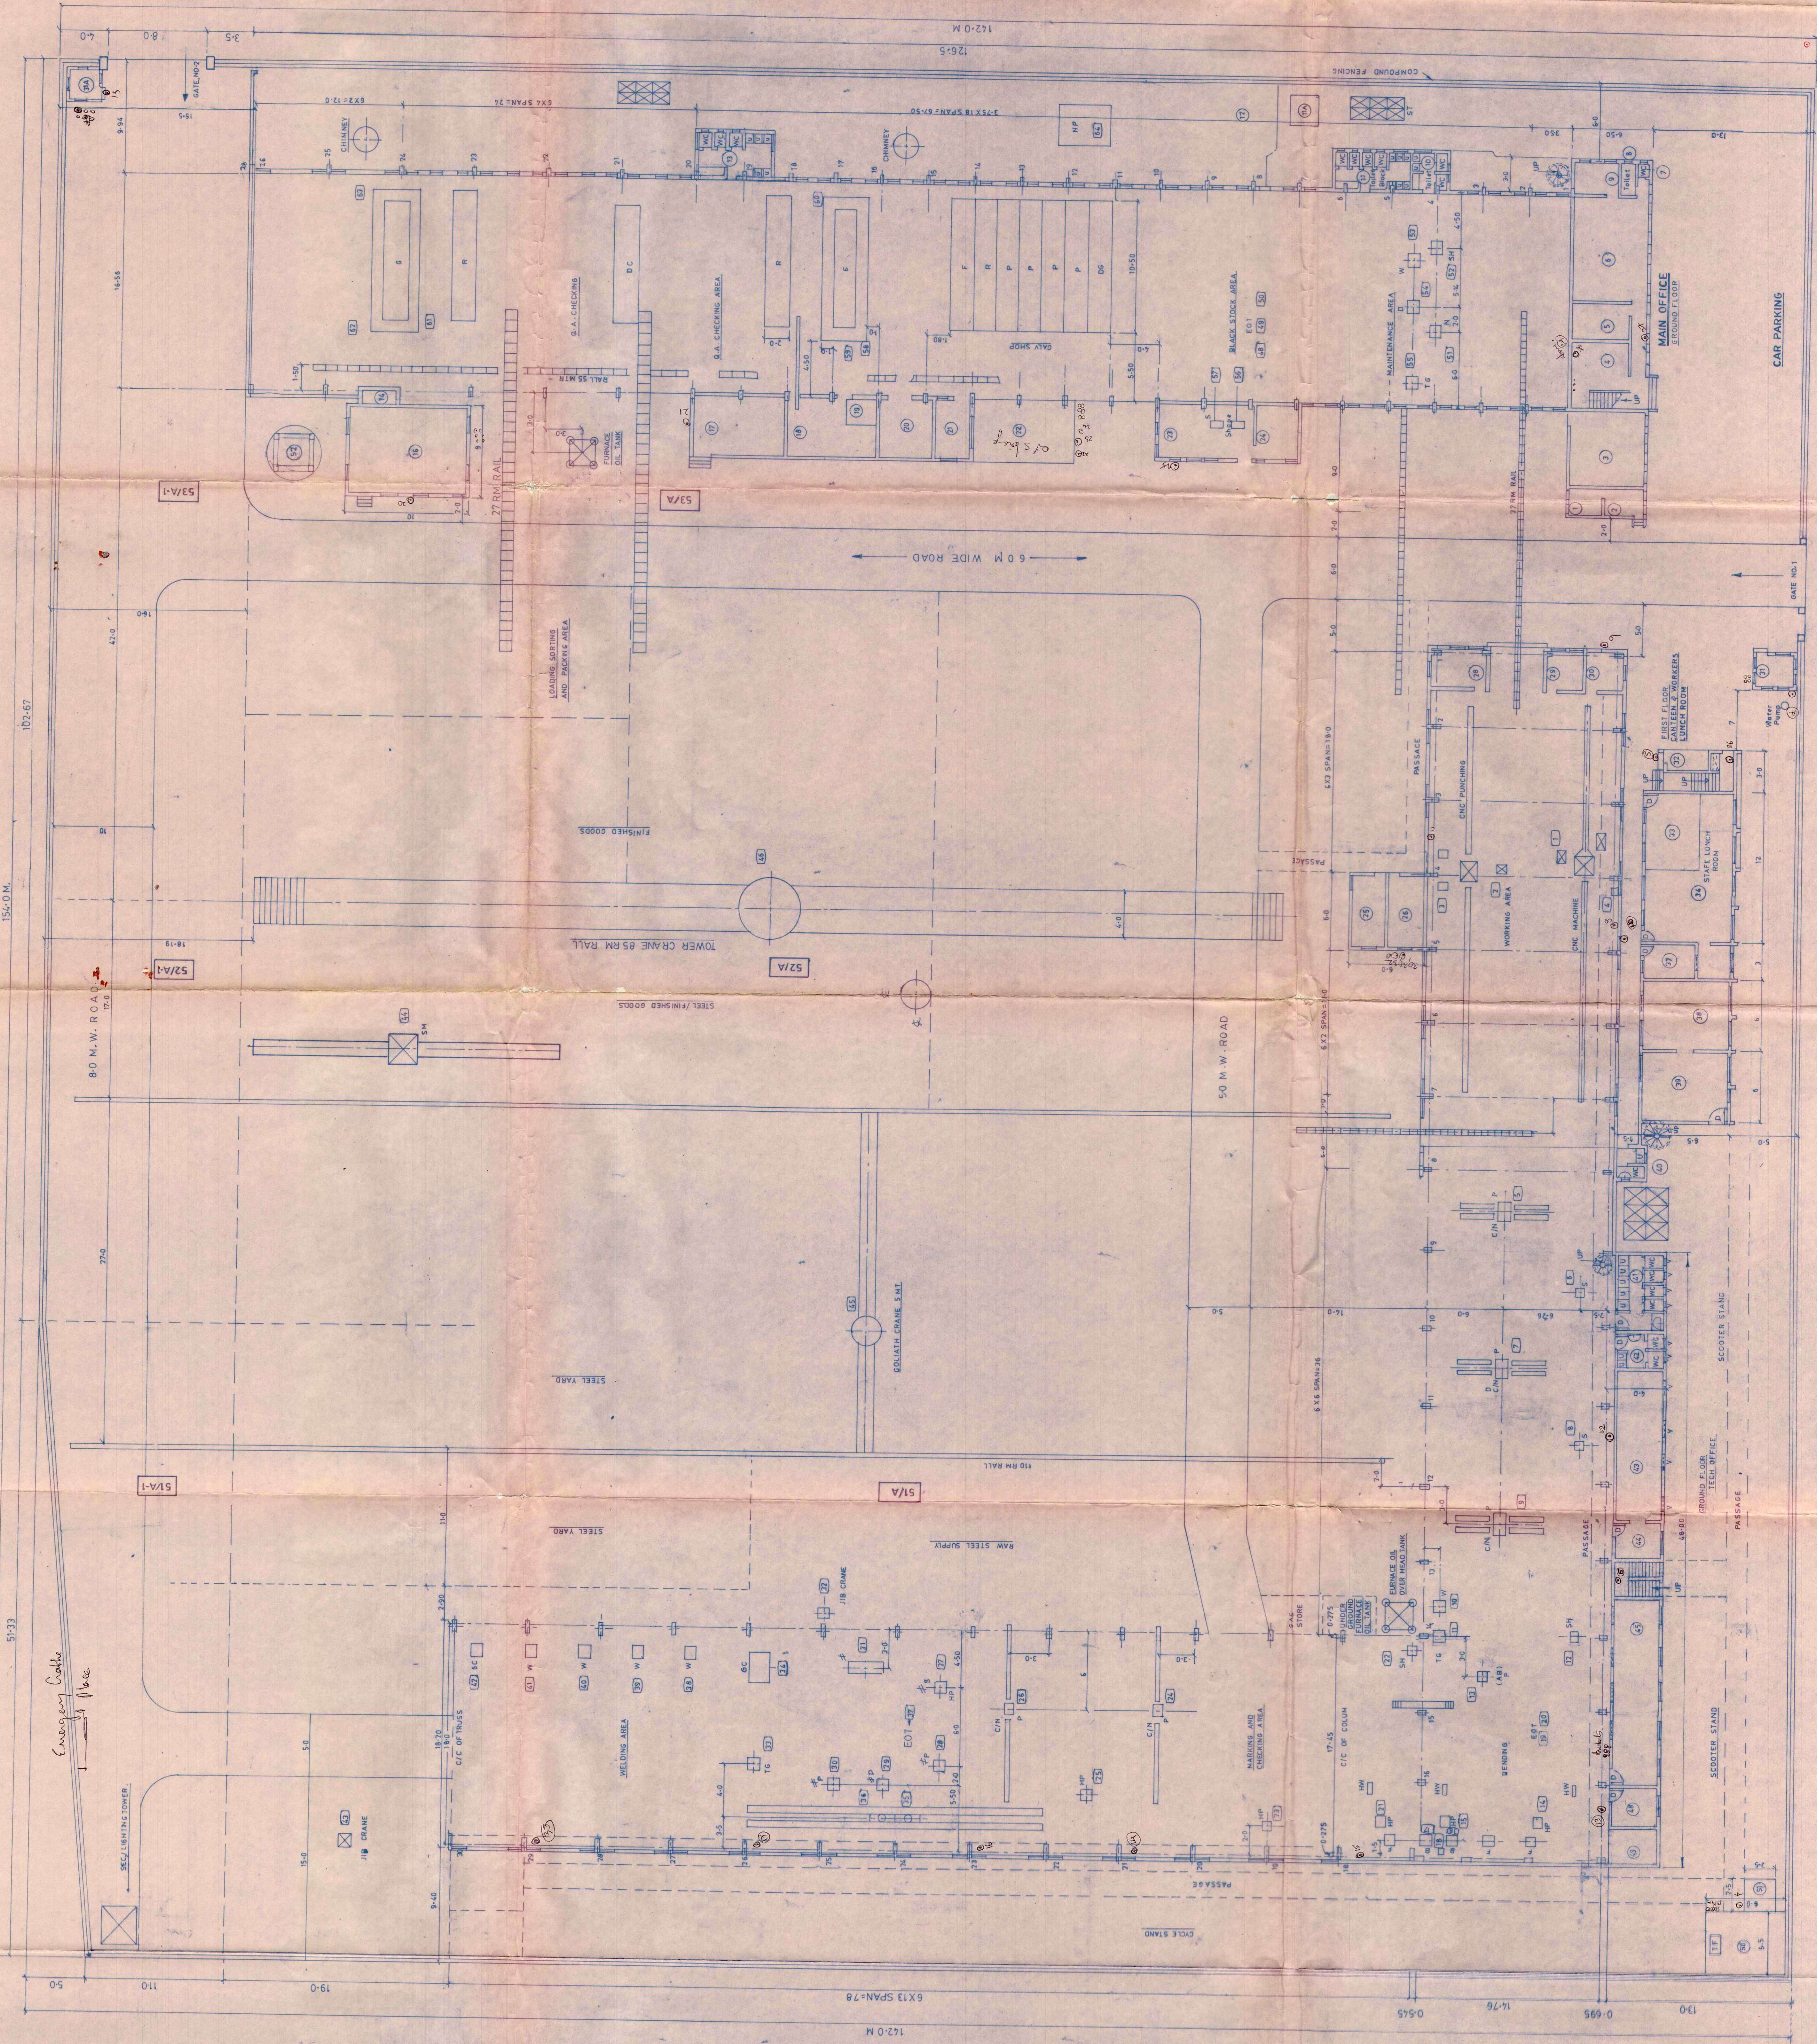

LEGEND		NAME OF THE MACHINES	
1	MANAGER CABIN (PERSONNEL)	1	CNC CUTTING/PUNCHING/STAMPING LPA 1500 M
2	PERSONNEL OFFICE	2	CNC CUTTING/PUNCHING/STAMPING LPA 1500 M
3	RECEPTION	3	AIR COMPRESSOR
4	MANAGER (CABIN)	4	UNIVERSAL SHEARING 70 MT. (C.P.P.)
5	ACCOUNTS OFFICE	5	HYDRAULIC STAMPING (CHILLER TYPE) 100 MT.
6	LADIES TOILET	6	UNIVERSAL SHEARING 70 MT.
7	TOILET	7	HYDRAULIC STAMPING (CHILLER TYPE) 140 MT.
8	MANAGER CABIN (AGENTS)	8	UNIVERSAL SHEARING 70 MT. (C.P.P.)
9	STAFF TOILET	9	WELDING MACHINE (AIR COOLED)
10	WORKERS TOILET	10	TABLE SHAPER
11	SWEEPERS STORE ROOM	11	SHAPING
12	ACID STORE	12	UNIVERSAL SHEARING 55 MT.
13	WORKERS TOILET	13	HYDRAULIC PRESS 100 MT. 50 TYPE
14	T.C. DISTRIBUTION PANEL	14	HY. PRESS 100 MT. PILER TYPE
15	DESPATCH & MATERIAL OFFICE	15	BLOWER 75 H.P.
16	ZINC STORE	16	HEATING PUMPING UNIT
17	ZINC STORE	17	EDT CRANE 5 MT.
18	ZINC STORE	18	EDT CRANE 5 MT.
19	ZINC STORE	19	HY. PRESS 100 MT. PILER TYPE FOR BENDING
20	MANAGER CABIN (B.A.L.)	20	SHAPING
21	DI. STORE	21	HY. PRESS 70 MT. C TYPE FOR PUNCHING
22	Q.A. LAB / TESTING	22	UNIVERSAL SHEARING 70 MT. (C.H.P.)
23	MANAGER CABIN (Q.A.)	23	HY. PRESS 40 MT. PILER TYPE FOR STAMPING
24	GENERAL STORE	24	HY. PRESS 40 MT. PILER TYPE FOR STAMPING
25	GENERATION ROOM	25	HY. PRESS 40 MT. PILER TYPE FOR STAMPING
26	DISTRIBUTION PANEL ROOM	26	POWER PRESS 70 MT. C TYPE FOR PUNCHING
27	CNC COMPUTER AID OFFICE	27	POWER PRESS 70 MT. C TYPE FOR PUNCHING
28	Q.A. LAB	28	CUTTING 11 C. PLATE CUTTING
29	SECURITY CABIN	29	JIB CRANE 1 T
30	PUNCHING CLOCK	30	TABLE GRINDER
31	OFFICE	31	PUG CUTTER & GAS CUTTER
32	STATE LUNCH ROOM	32	8 1/2" RADIAL DRILLING

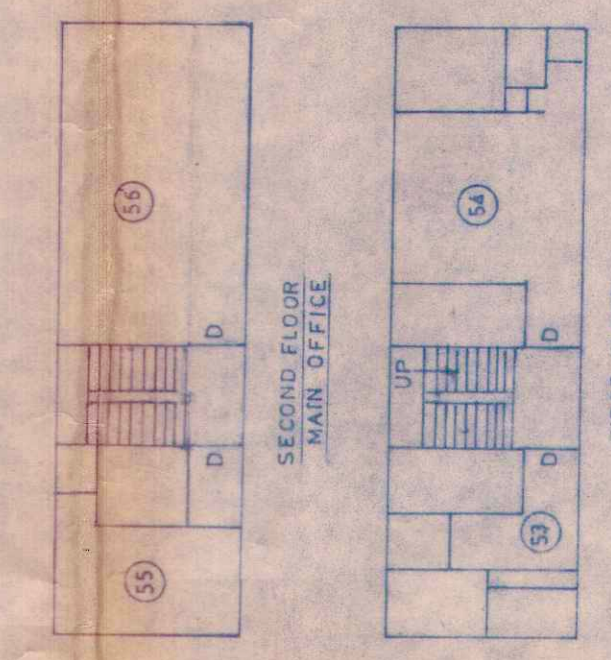

PROJECT

TITLE

JSL NASIK PLANT

GENERAL LAYOUT OF PLANT

OWNER

FOR JYOTI STRUCTURES LTD.

DESIGNER

MANAGER

SCALE

DRG. NO. S-0145

REV

SHEET NO. 1 OF 1

JYOTI STRUCTURES LTD.

GENERAL LAYOUT OF PLANT

DESIGNER

MANAGER

Emergency Call