


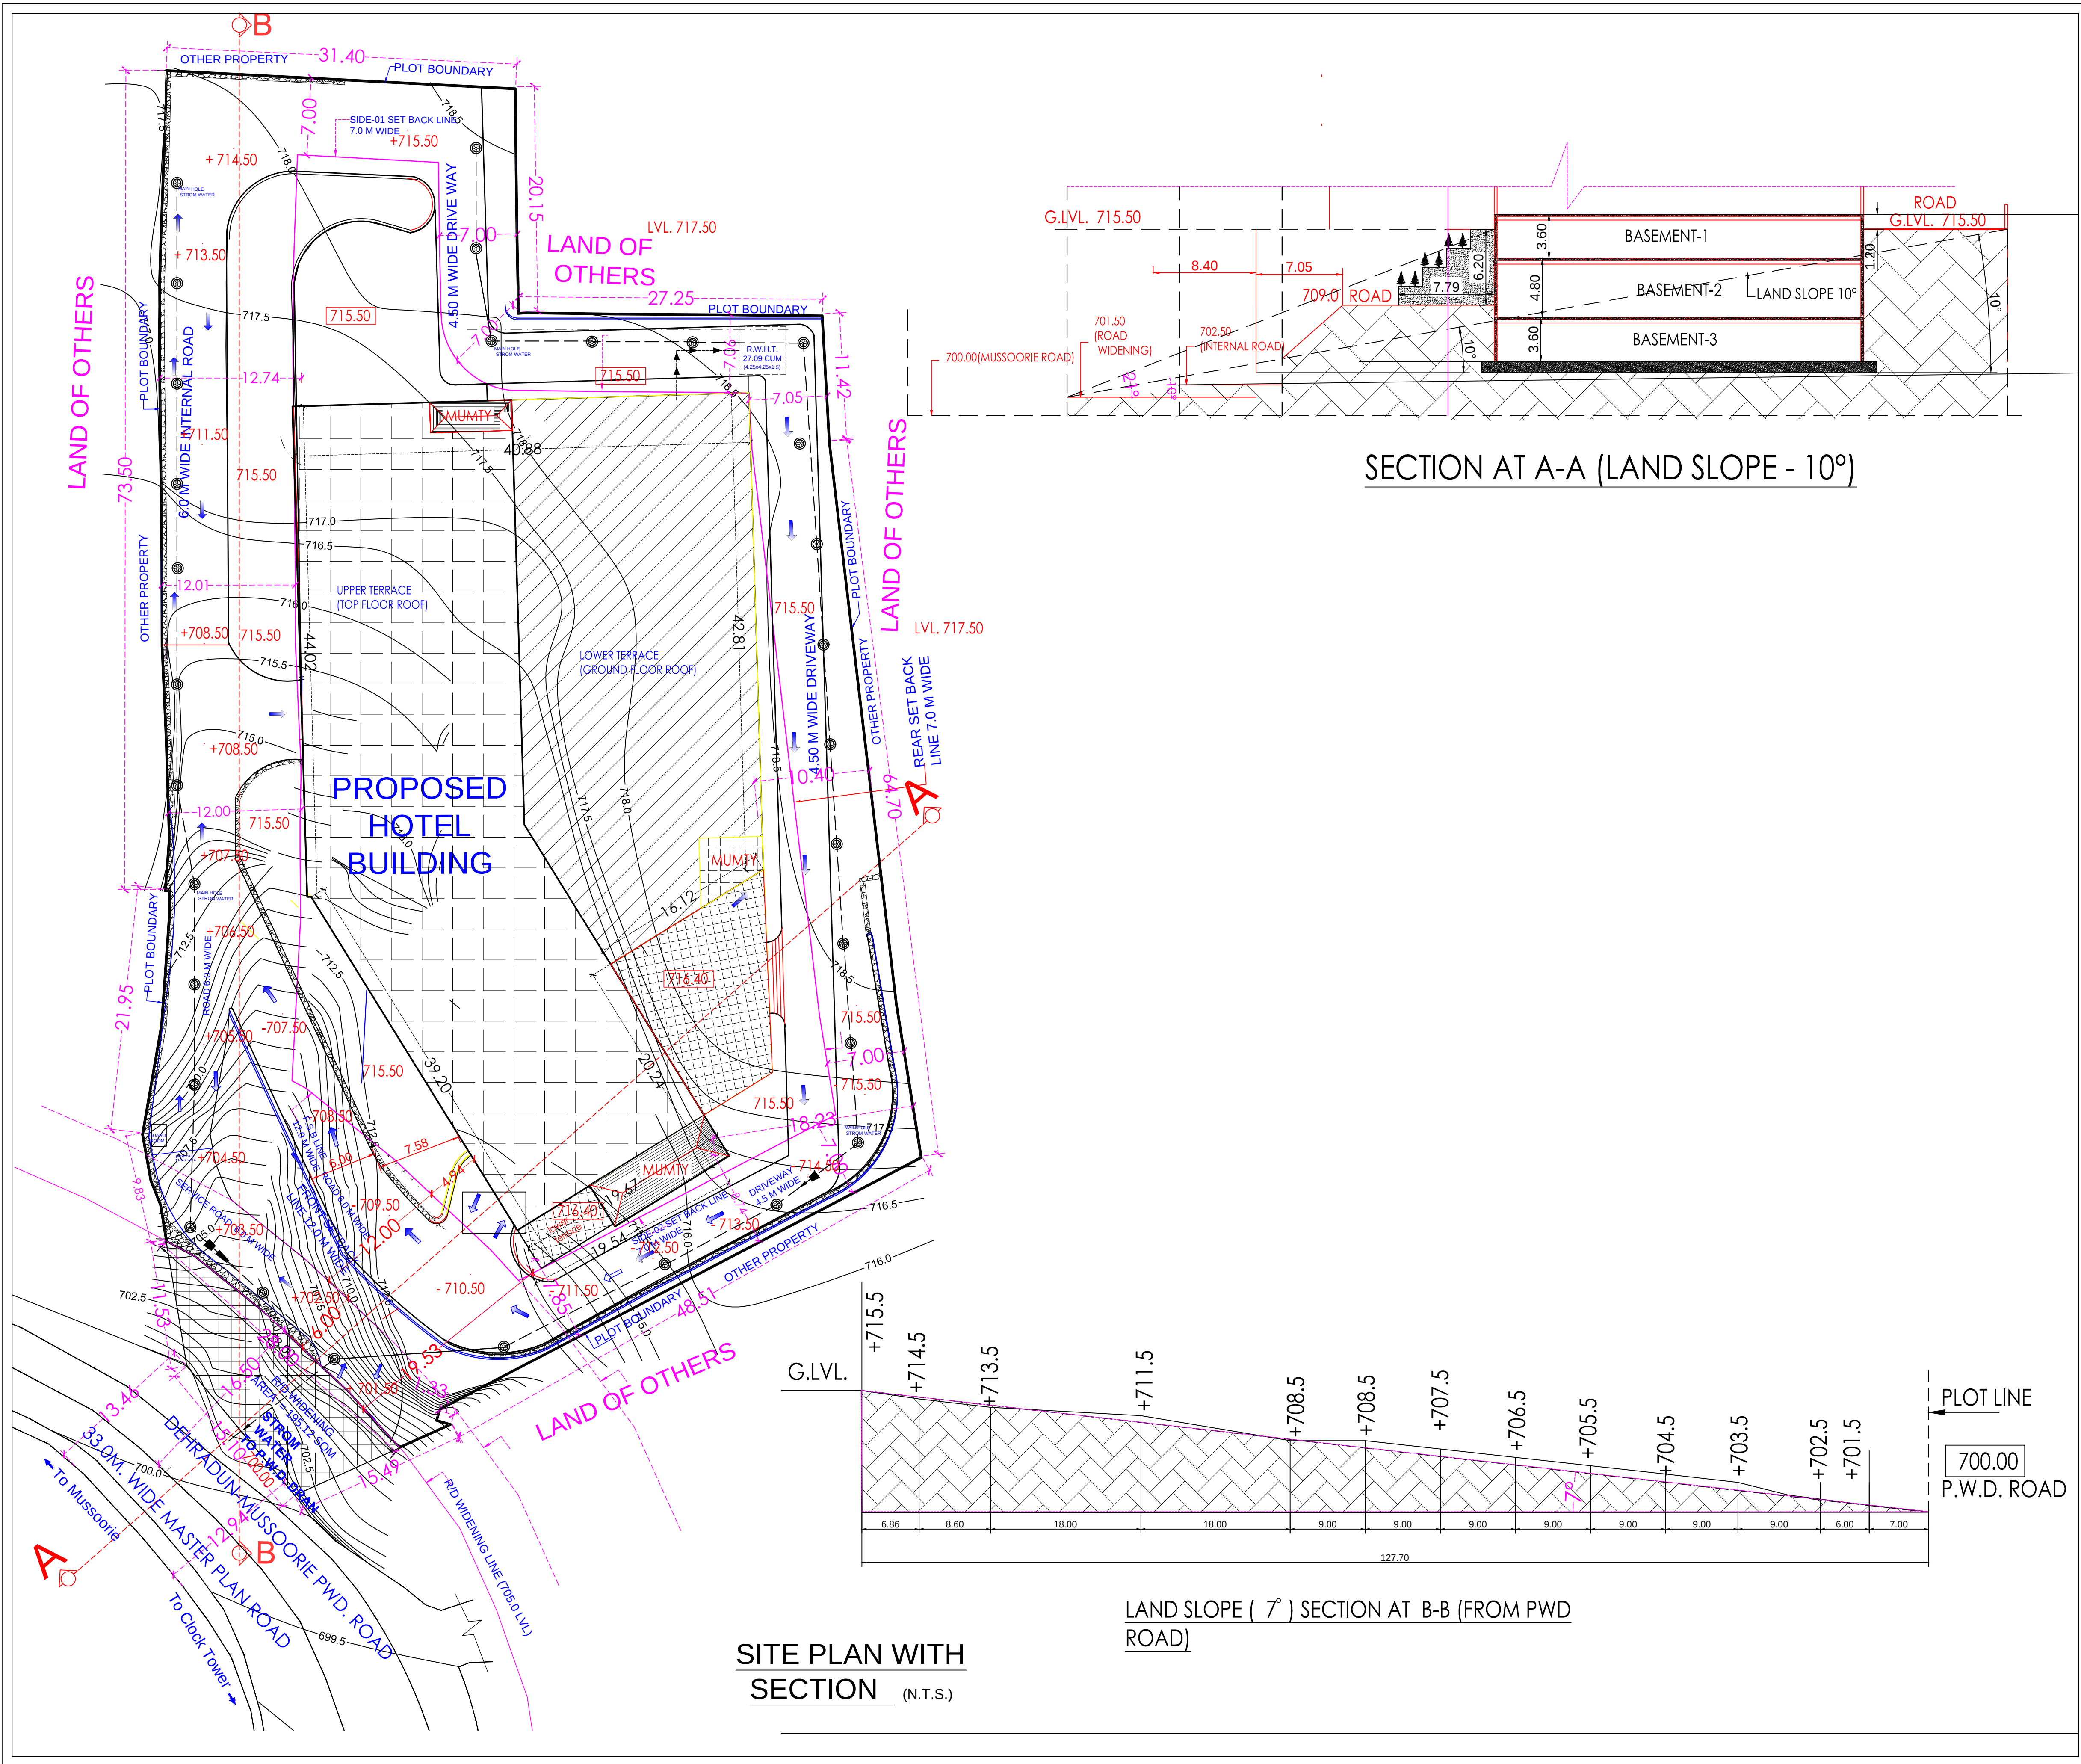

FOR OFFICE USE ONLY:

SEAL / STAMP

PROJECT :-

REVISED PROPOSED HOTEL BUILDING MAP FOR
MR. AMARJEET SINGH S/O MR. PREETAM SINGH
AND MR. PARVINDER PREET SINGH S/O
MR. NAUNIHAL SINGH LAND BEARING KHATA NO.
(179,177,180,2,164,292) AND KHASRA NO. 279 Kha, 283,
284, 269, 282, 268Kha, 275Ka,268Ka,281,270,272,273,274
SITUATED AT MAUZA MALSI,
PARGANA PACHWADUN, DISTT.-DEHRADUN

AREA STATEMENT OF BUILDING :-

RAIN WATER HARVESTING TANK CALCULATIONS:-

CERTIFIED THAT:-

1. THE BUILDING PLANS SUBMITTED FOR APPROVAL SATISFY THE SAFETY REQUIREMENT AS STIPULATED IN ANNEXURE-II AND THE BEST OF OUR KNOWLEDGE AND UNDER STANDING.
2. THE STRUCTURE DESIGN INCLUDING SAFETY FROM NATURAL HAZARDS BASED ON SOIL CONDITIONS HAS BEEN PREPARED BY DULY QUALIFIED STRUCTURAL ENGG. AT LEAST B.E (CIVIL) OR EQUIVALENT AND THESE PROVISIONS SHALL BE ADHERED TO DURING THE CONSTRUCTION.


GAURAV SINGH
Registered Architect
Reg. No. CA-2000/08549
SIGNATURE OF ARCHITECT


SIGNATURE OF STRUCTURAL ENGINEER


SIGNATURE OF OWNER

SHEET TITLE SUBMISSION :- SITE WITH CONTOUR PLAN

SCALE 1:100 JOB NO. DRG. NO. 02



FIRST FLOOR, CSM WESTEND MALL, NEAR IMA BLOOD BANK,
CHAKRATA ROAD, DEHRADUN, PIN-248003.