


PROJECT:

PROPOSED PLAN OF THREE STORIED INDUSTRIAL BUILDING OF "GANGOTRI GREEN PRODUCT LLP." AT RS. DAG NO.- 2235, 2236, 2252, 2253, 2254 & 2255, AT L.R. DAG NO.- 2253, 2250, 2281,2282,2283 & 2284, L.R. KH. NO.- 4243 , IN MOUZA -KHALISANI , J.L. NO - 96 , P.S. - ULUBERIA , DIST. - HOWRAH .

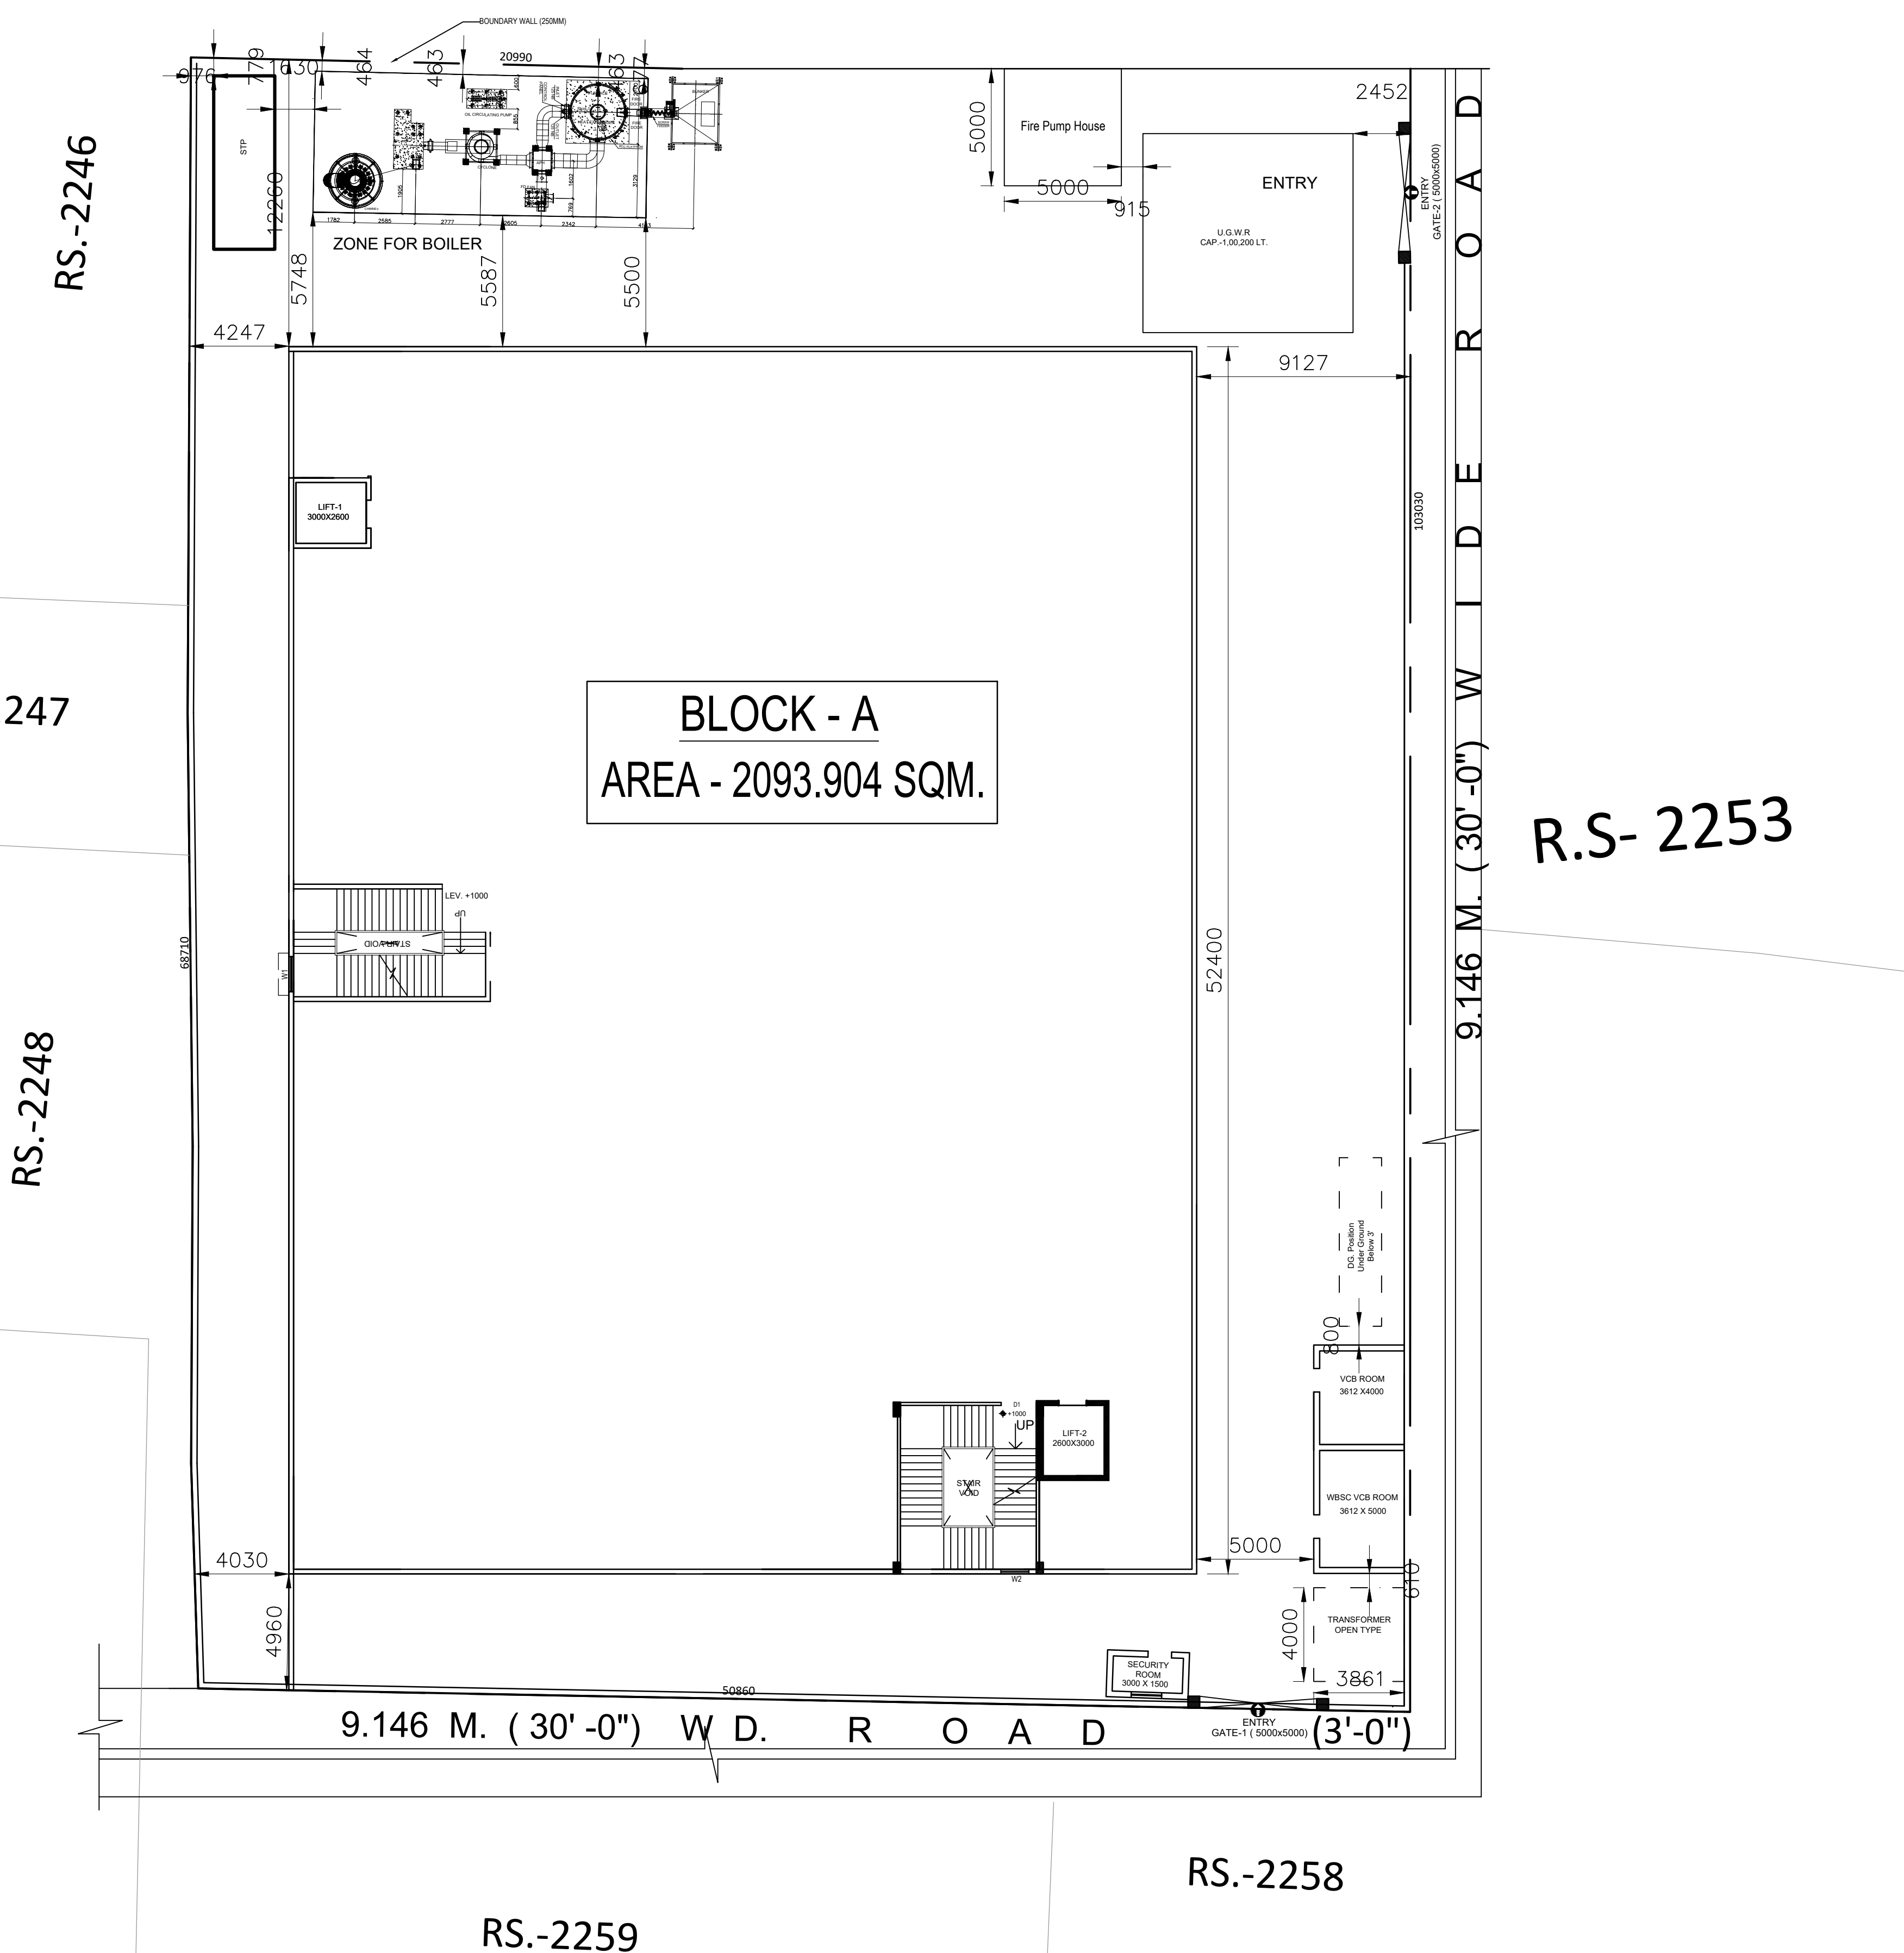

SITE PLAN
SCALE - 1:600

