


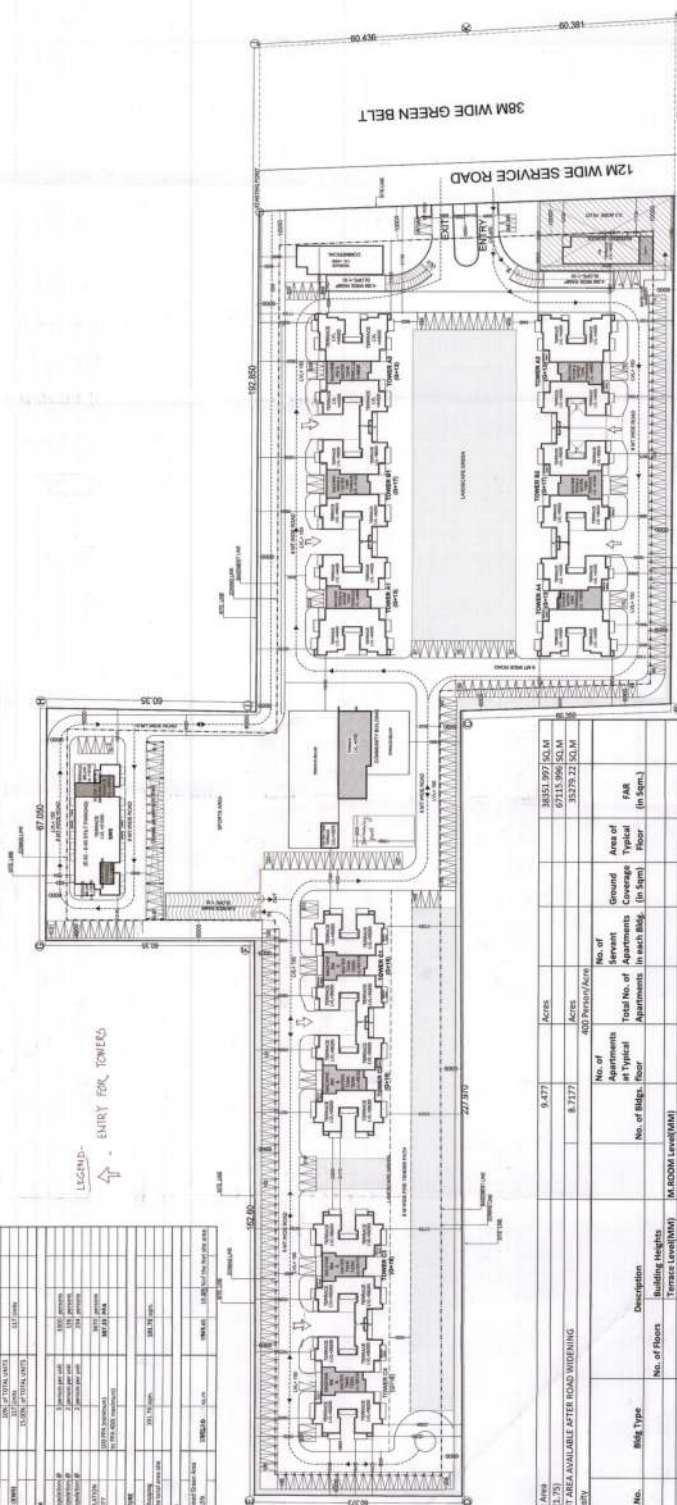


↑ - ENTRY FOR TOWERS



EXISTING ROAD TO BE WIDENED TO 60 M

38M WIDE GREEN BELT

12M WIDE SERVICE ROAD

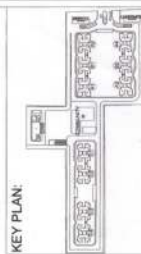

JOB TITLE: F-

Proposed Building Plan of Group Housing Colony area measuring 10.25 acres (Lic. No. 16 of 2014 dated 10.06.2014) in Sec-2, Sohna, being developed by PSL INFRA TECH PVT. LTD.

EXECUTIVE ARCHITECTS:

DESIGN FORUM INTERNATIONAL

K-47 KAILASH COLONY, NEW DELHI-110048
PHONE 011-48558800 FAX 46556601

CLIENT:

PSL INFRA TECH PVT. LTD.

DRAWING TITLE

AN

OWNER'S SIGN: _____

[illegible]



2014/10/16

ARCHITECT'S SIGN:

1000

f



SCALE: NO

1.500

DATE:

455

DRAWING NO. : C

DRAWING NO.: 1

→