




STAMP OF APPROVAL OF PLAN

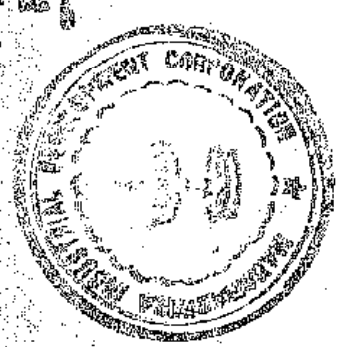

F.S.I. DIAGRAM AND AREA CALCULATION

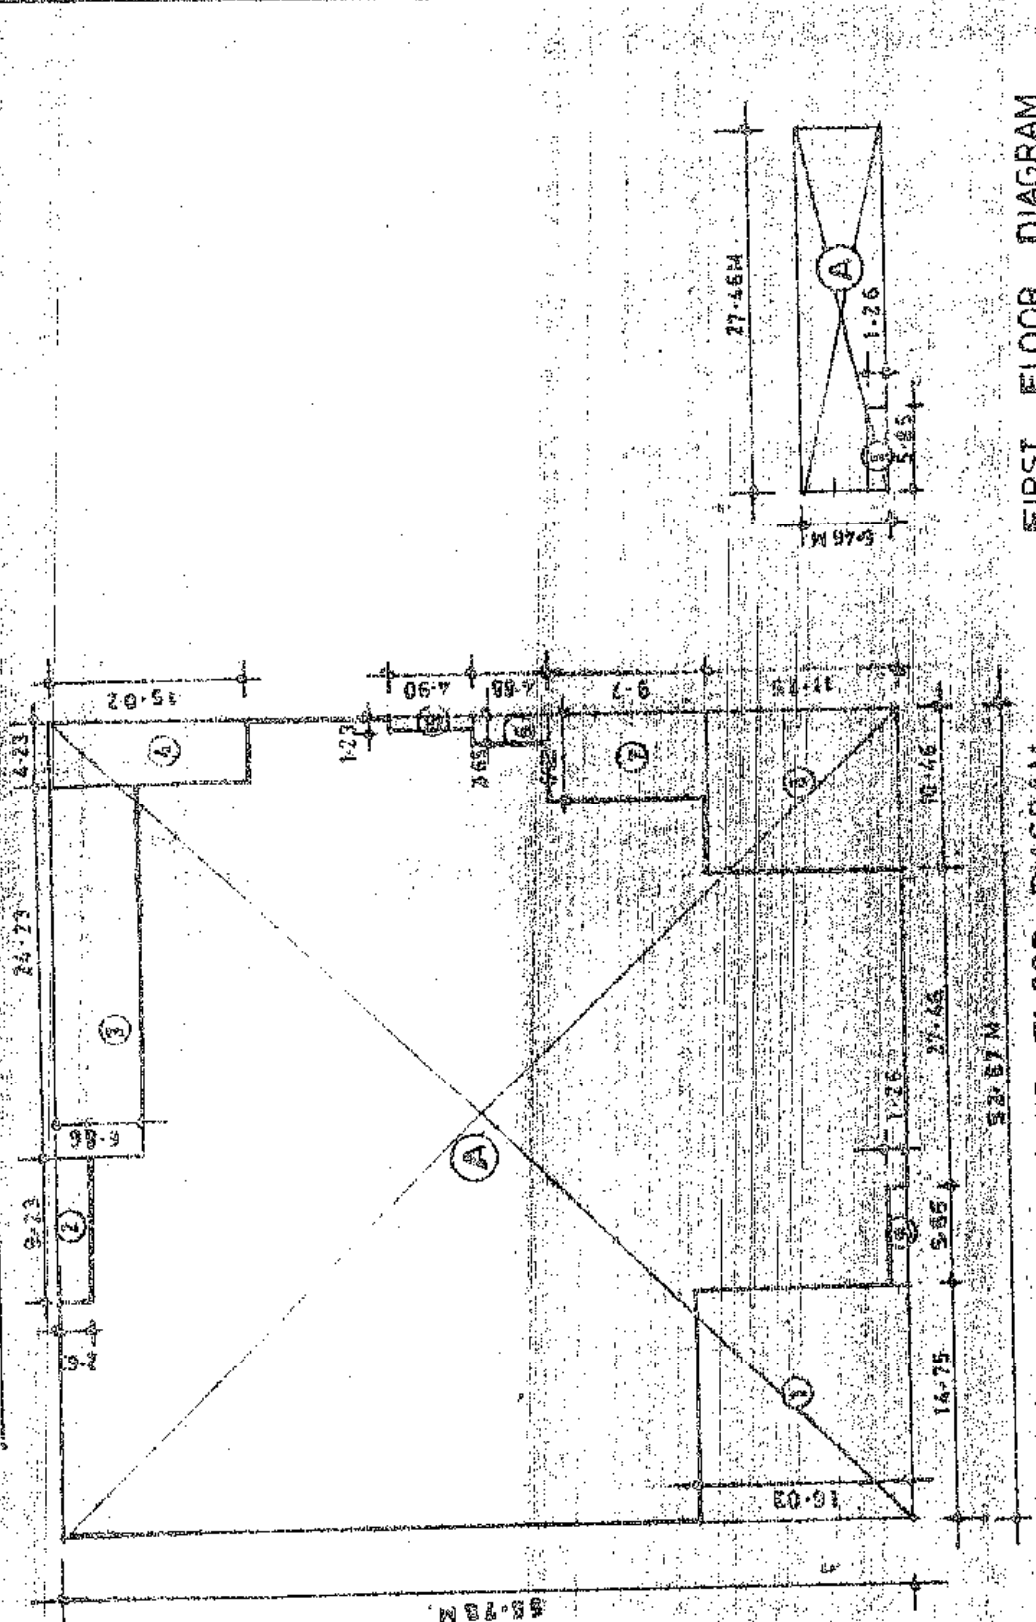

FIRST FLOOR DIAGRAM

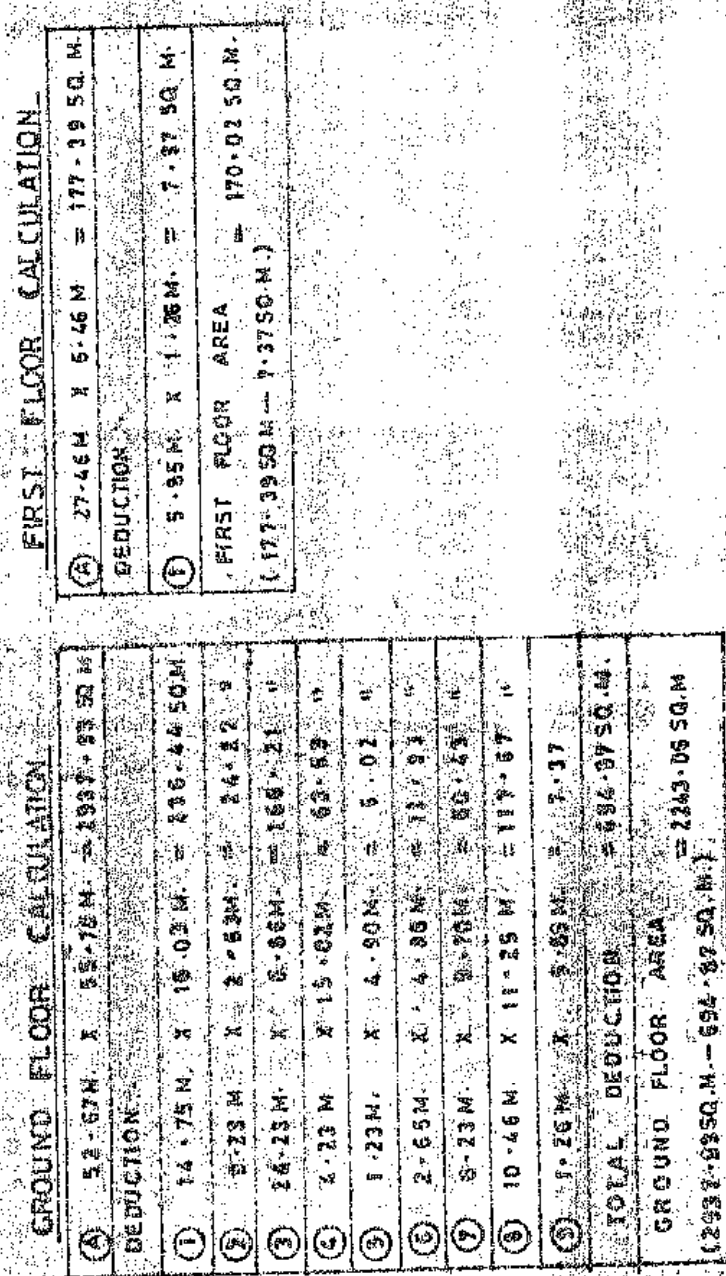


GROUND FLOOR CALCULATION




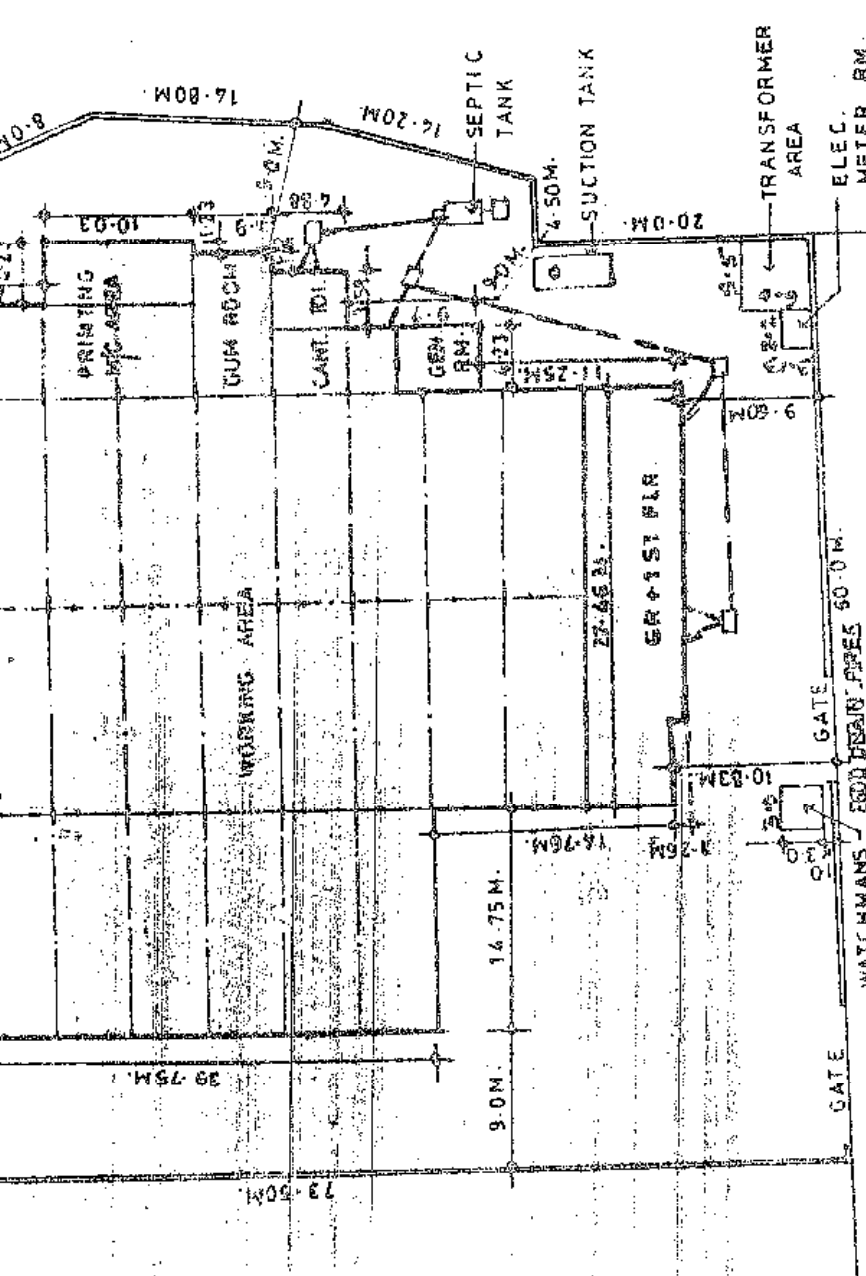

SECTION AT C.C.

SCALE 1:100

10-04 WIDE ROAD

15-04 WIDE ROAD

TRANSFORMER

SEPTIC TANK

WATER TANK

WATER TANK


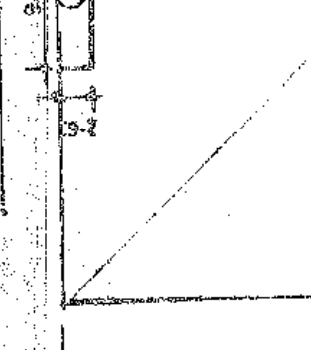


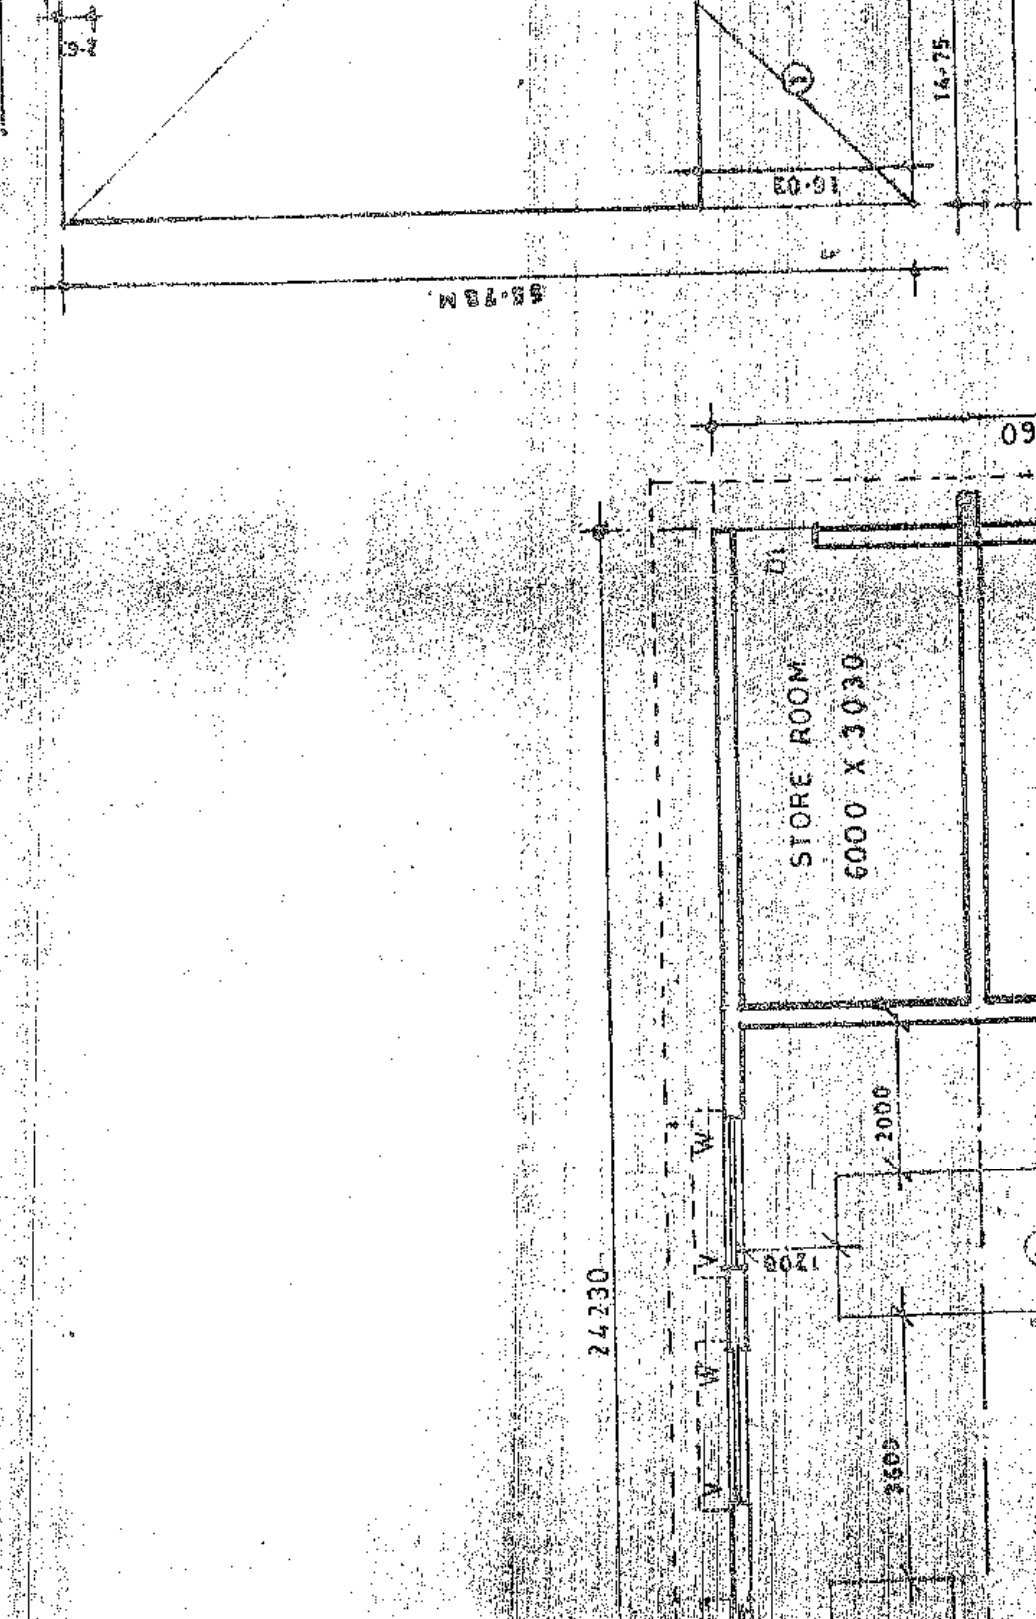


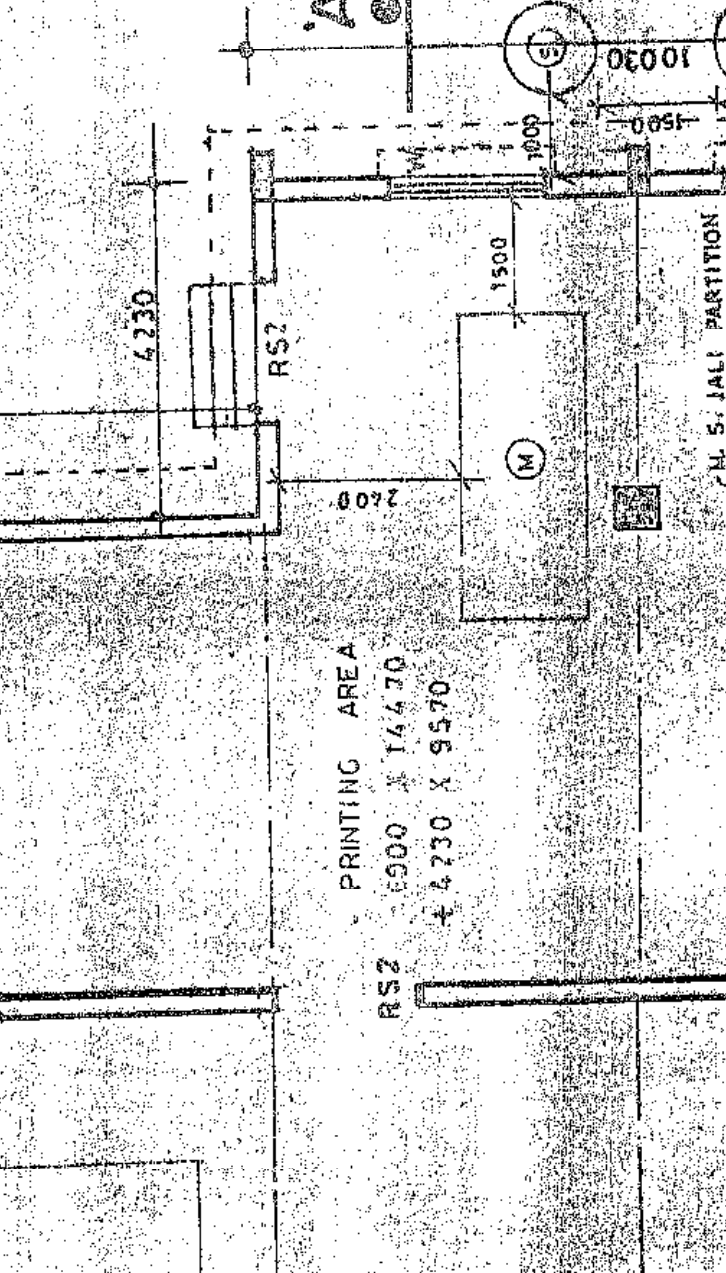






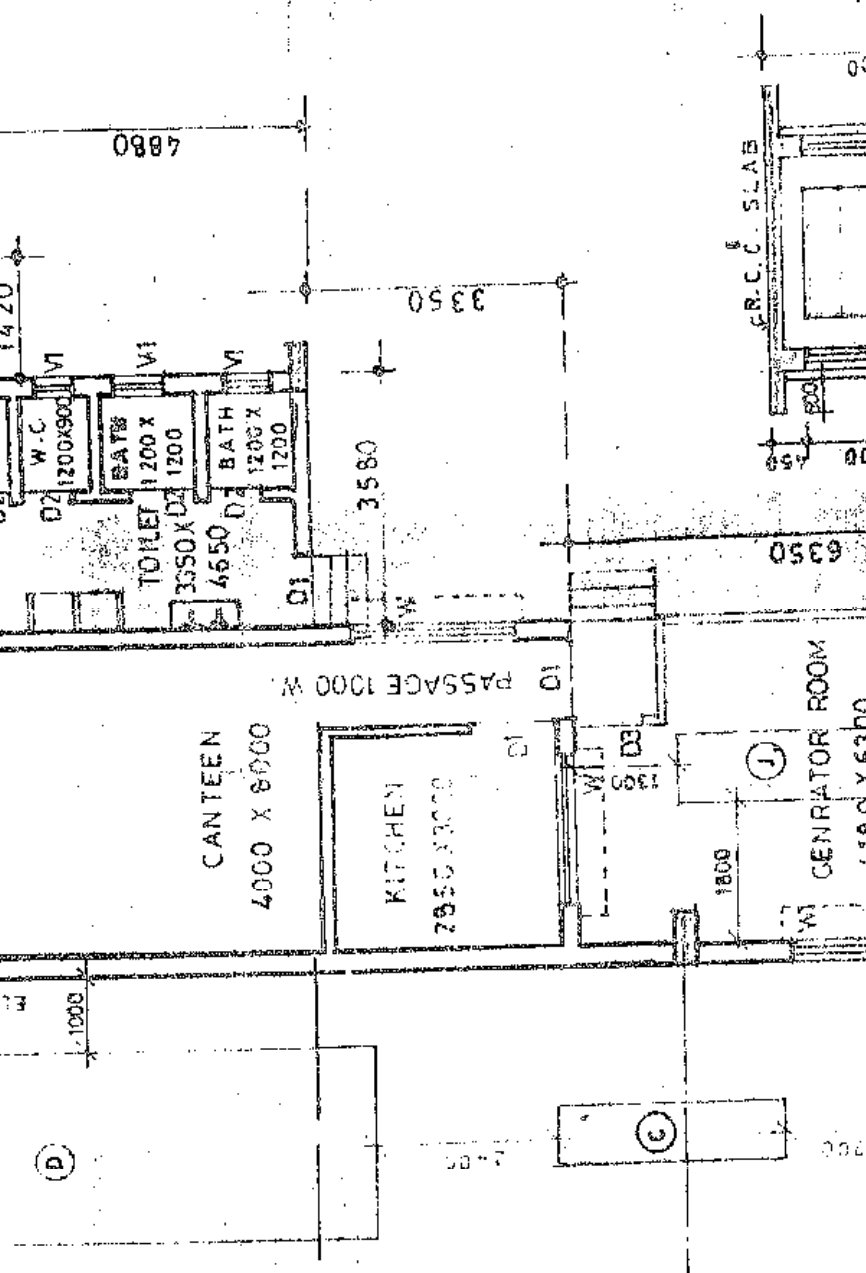










 


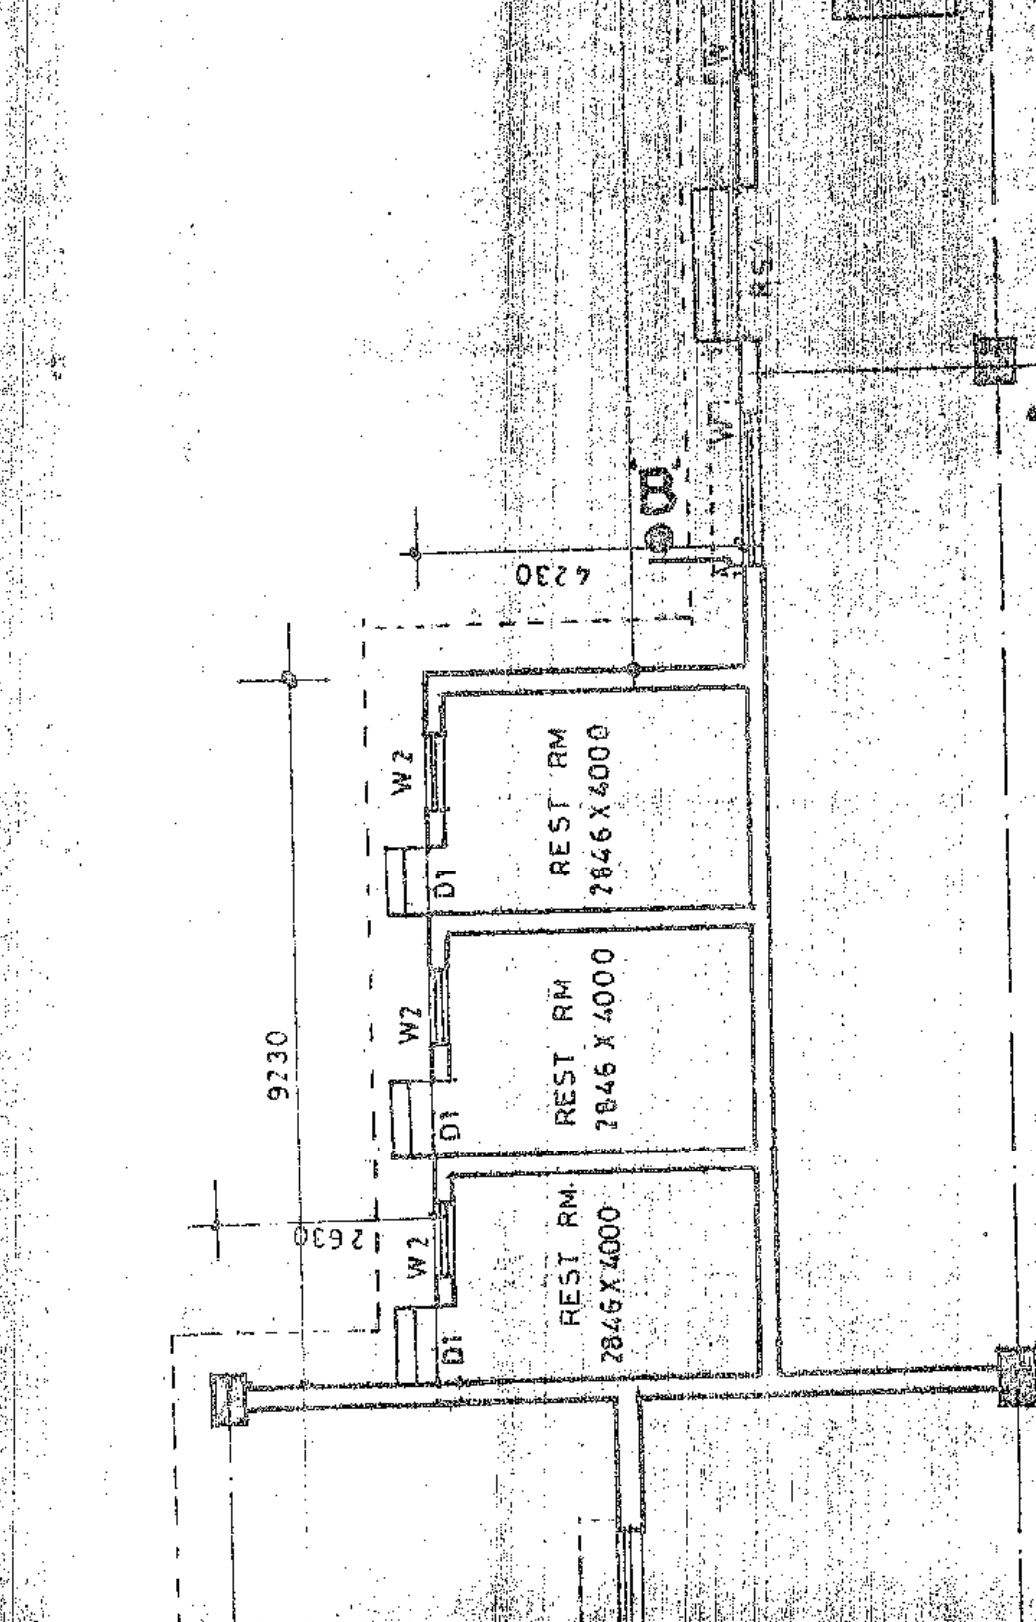


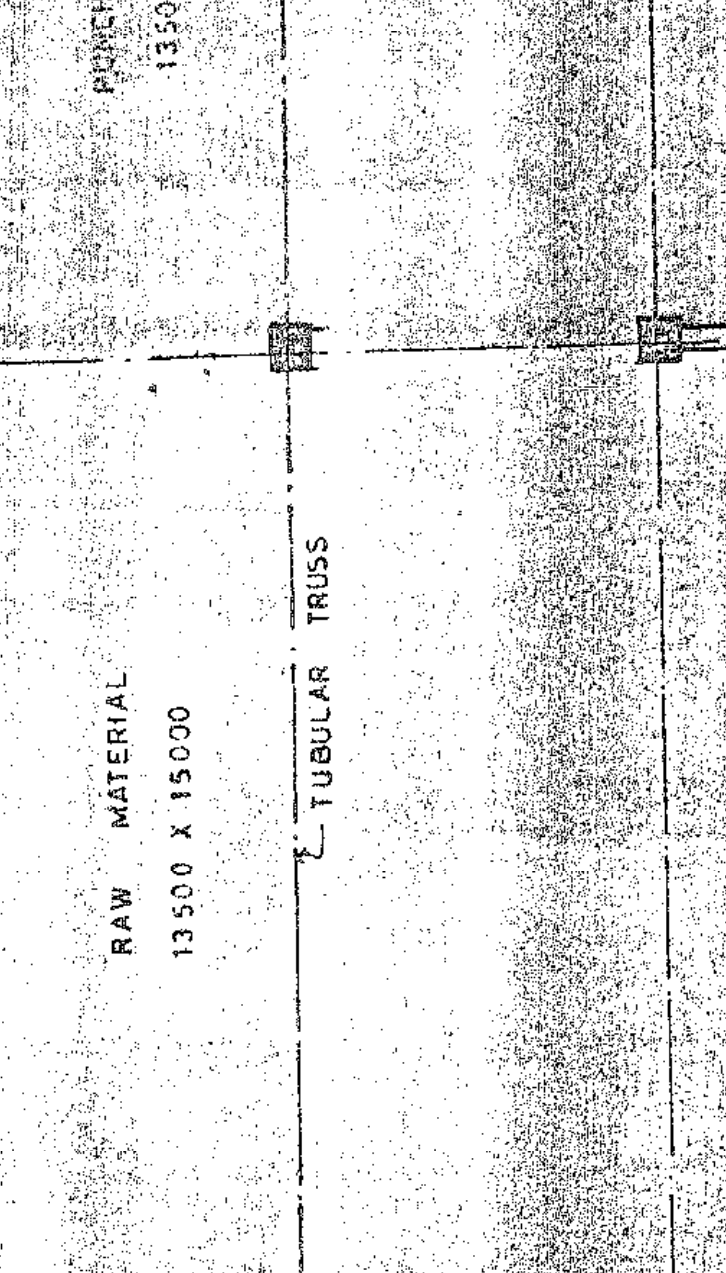






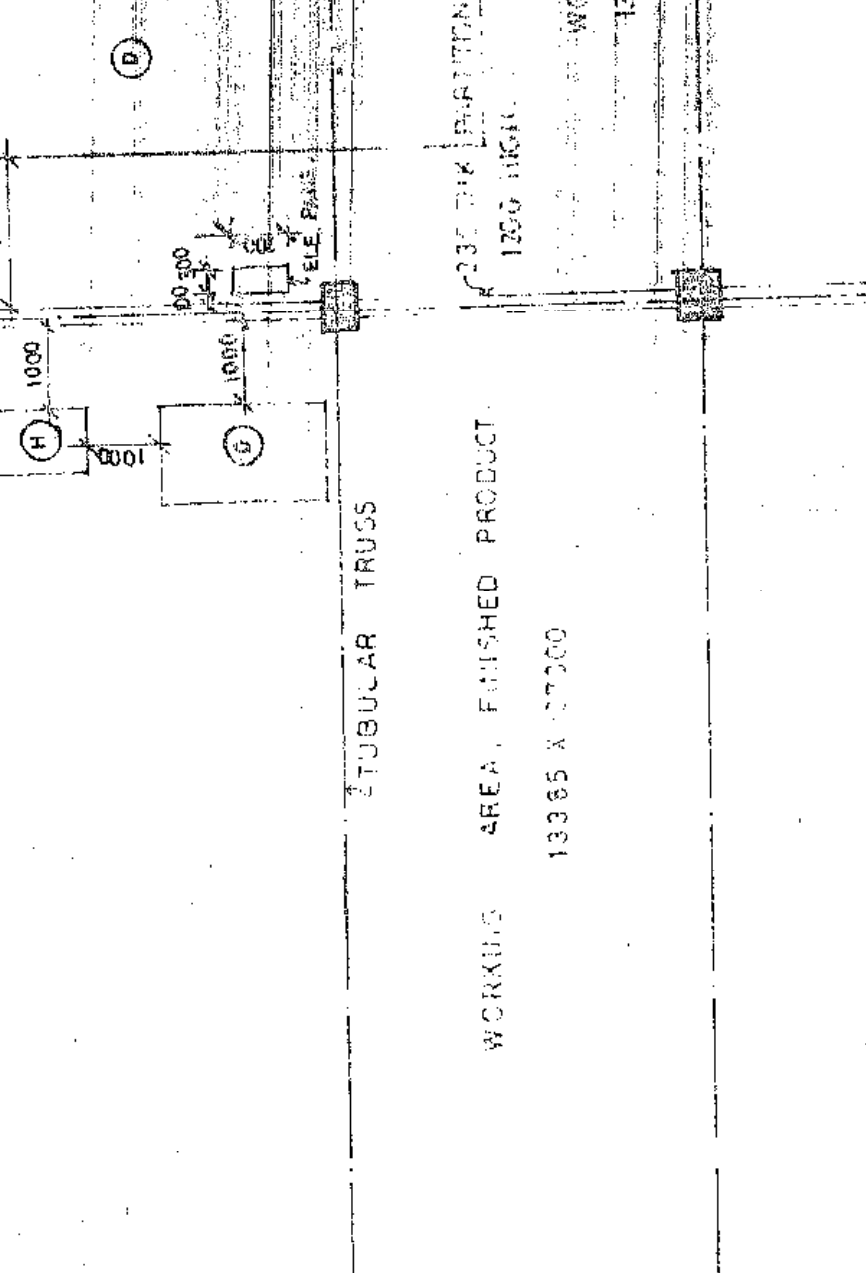









