


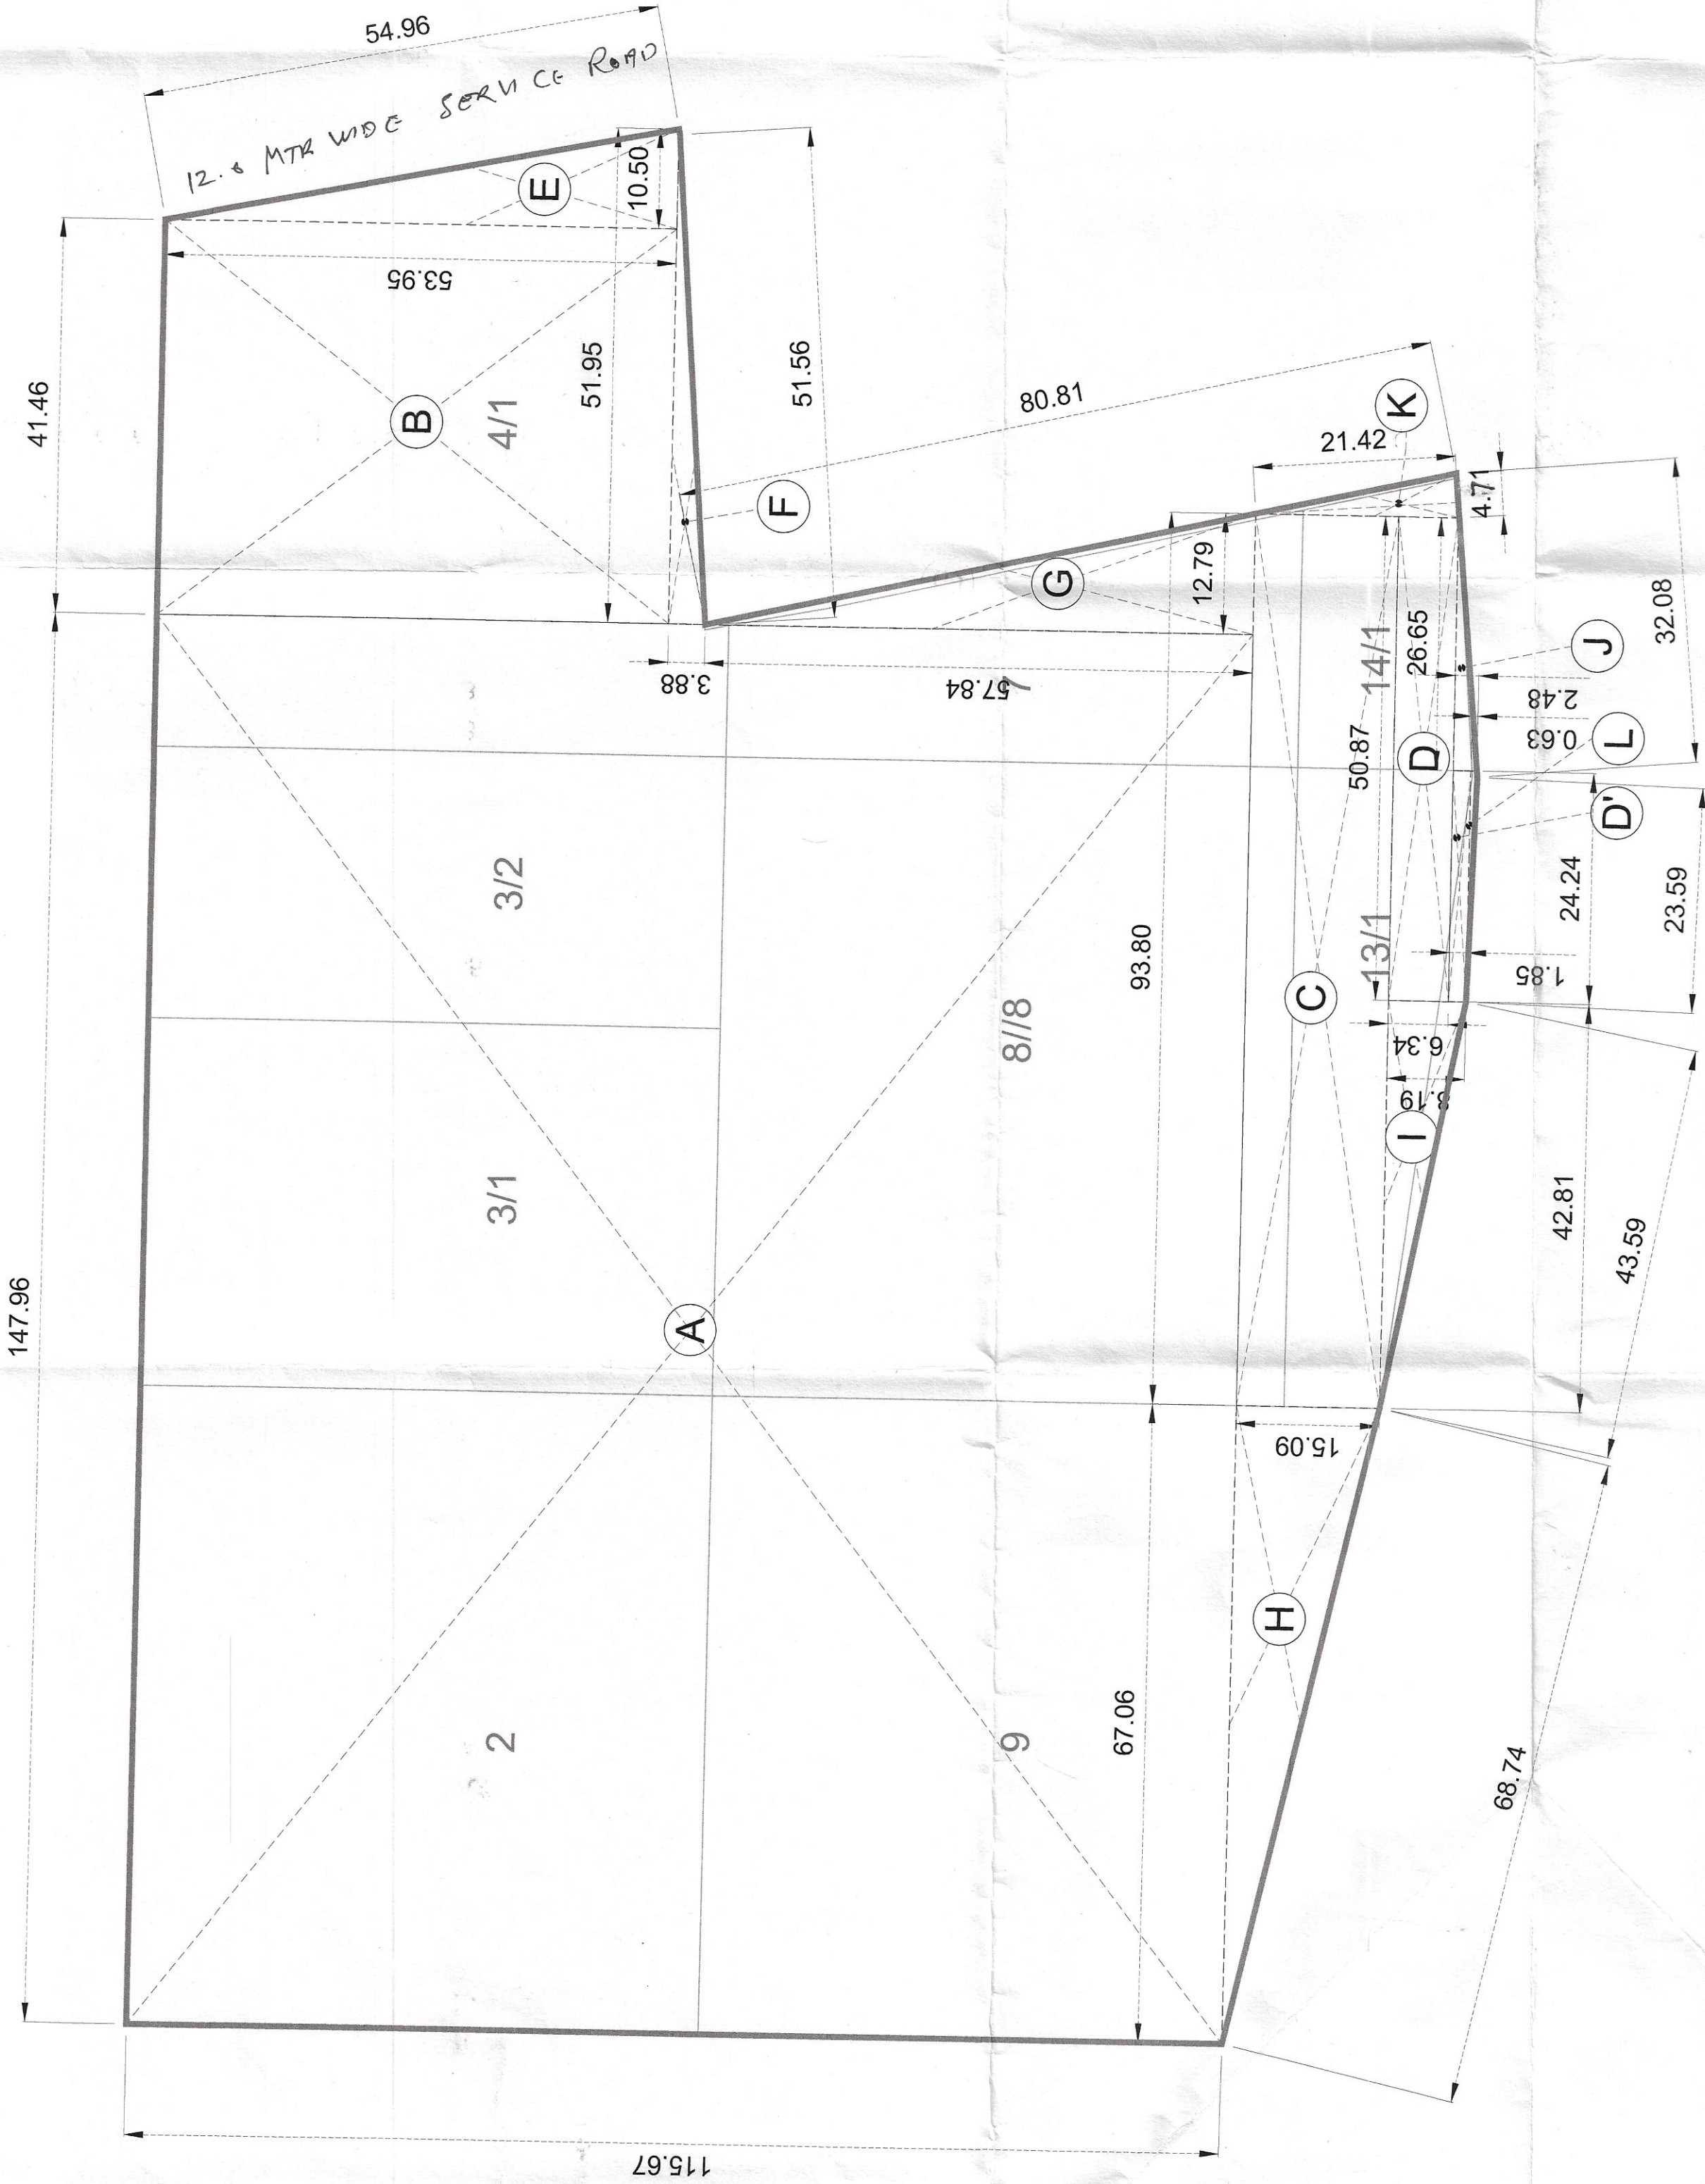

Area Calculation			
Tag	Length	Width	Area
Rectangle			
A	147.96	X	17,114.53
B	41.46	X	2,236.77
C	93.80	X	1,415.44
D	50.87	X	322.52
D'	24.24	X	44.84
Total			21,134.10
Sqm.			
Tag	Height	Base	Area(0.5xHxB)
Triangle(0.5xHxB)			
E	10.50	X	53.95
F	3.88	X	51.95
G	57.84	X	12.79
H	15.09	X	67.06
I	8.19	X	42.81
J	2.48	X	26.65
K	21.42	X	4.71
L	0.63	X	24.24
Total			1,526.31
Total Area(Rectangle + Triangle)			22,660.41
			5.60
			Acre

TOTAL SITE AREA = 22660.41 SQM. or 5.60 ACRES

NET PLANNED AREA = 5.60 ACRES

[Handwritten signatures and initials]

RECTANGLE NO.:- 8 KILA NO.:- 2, 3/1, 3/2, 4/1 , 9, 8 , 7, 13/1, 14/1

PROJECT TITLE:
DEMARCATION PLAN OF RESIDENTIAL GROUP HOUSING PROJECT
AREA MEASURING 5.60 ACRES IN THE
REVENUE ESTATE VILL. NAURANGPUR, SECTOR-80, GURUGRAM. BEING
DEVELOPED BY KEYWEST EDUINFRA & SERVICE PVT. LTD.

DRAWING TITLE:
DEMARCATION PLAN

SCALE:

OWNER'S SIGN

ARCHITECT'S SIGN