


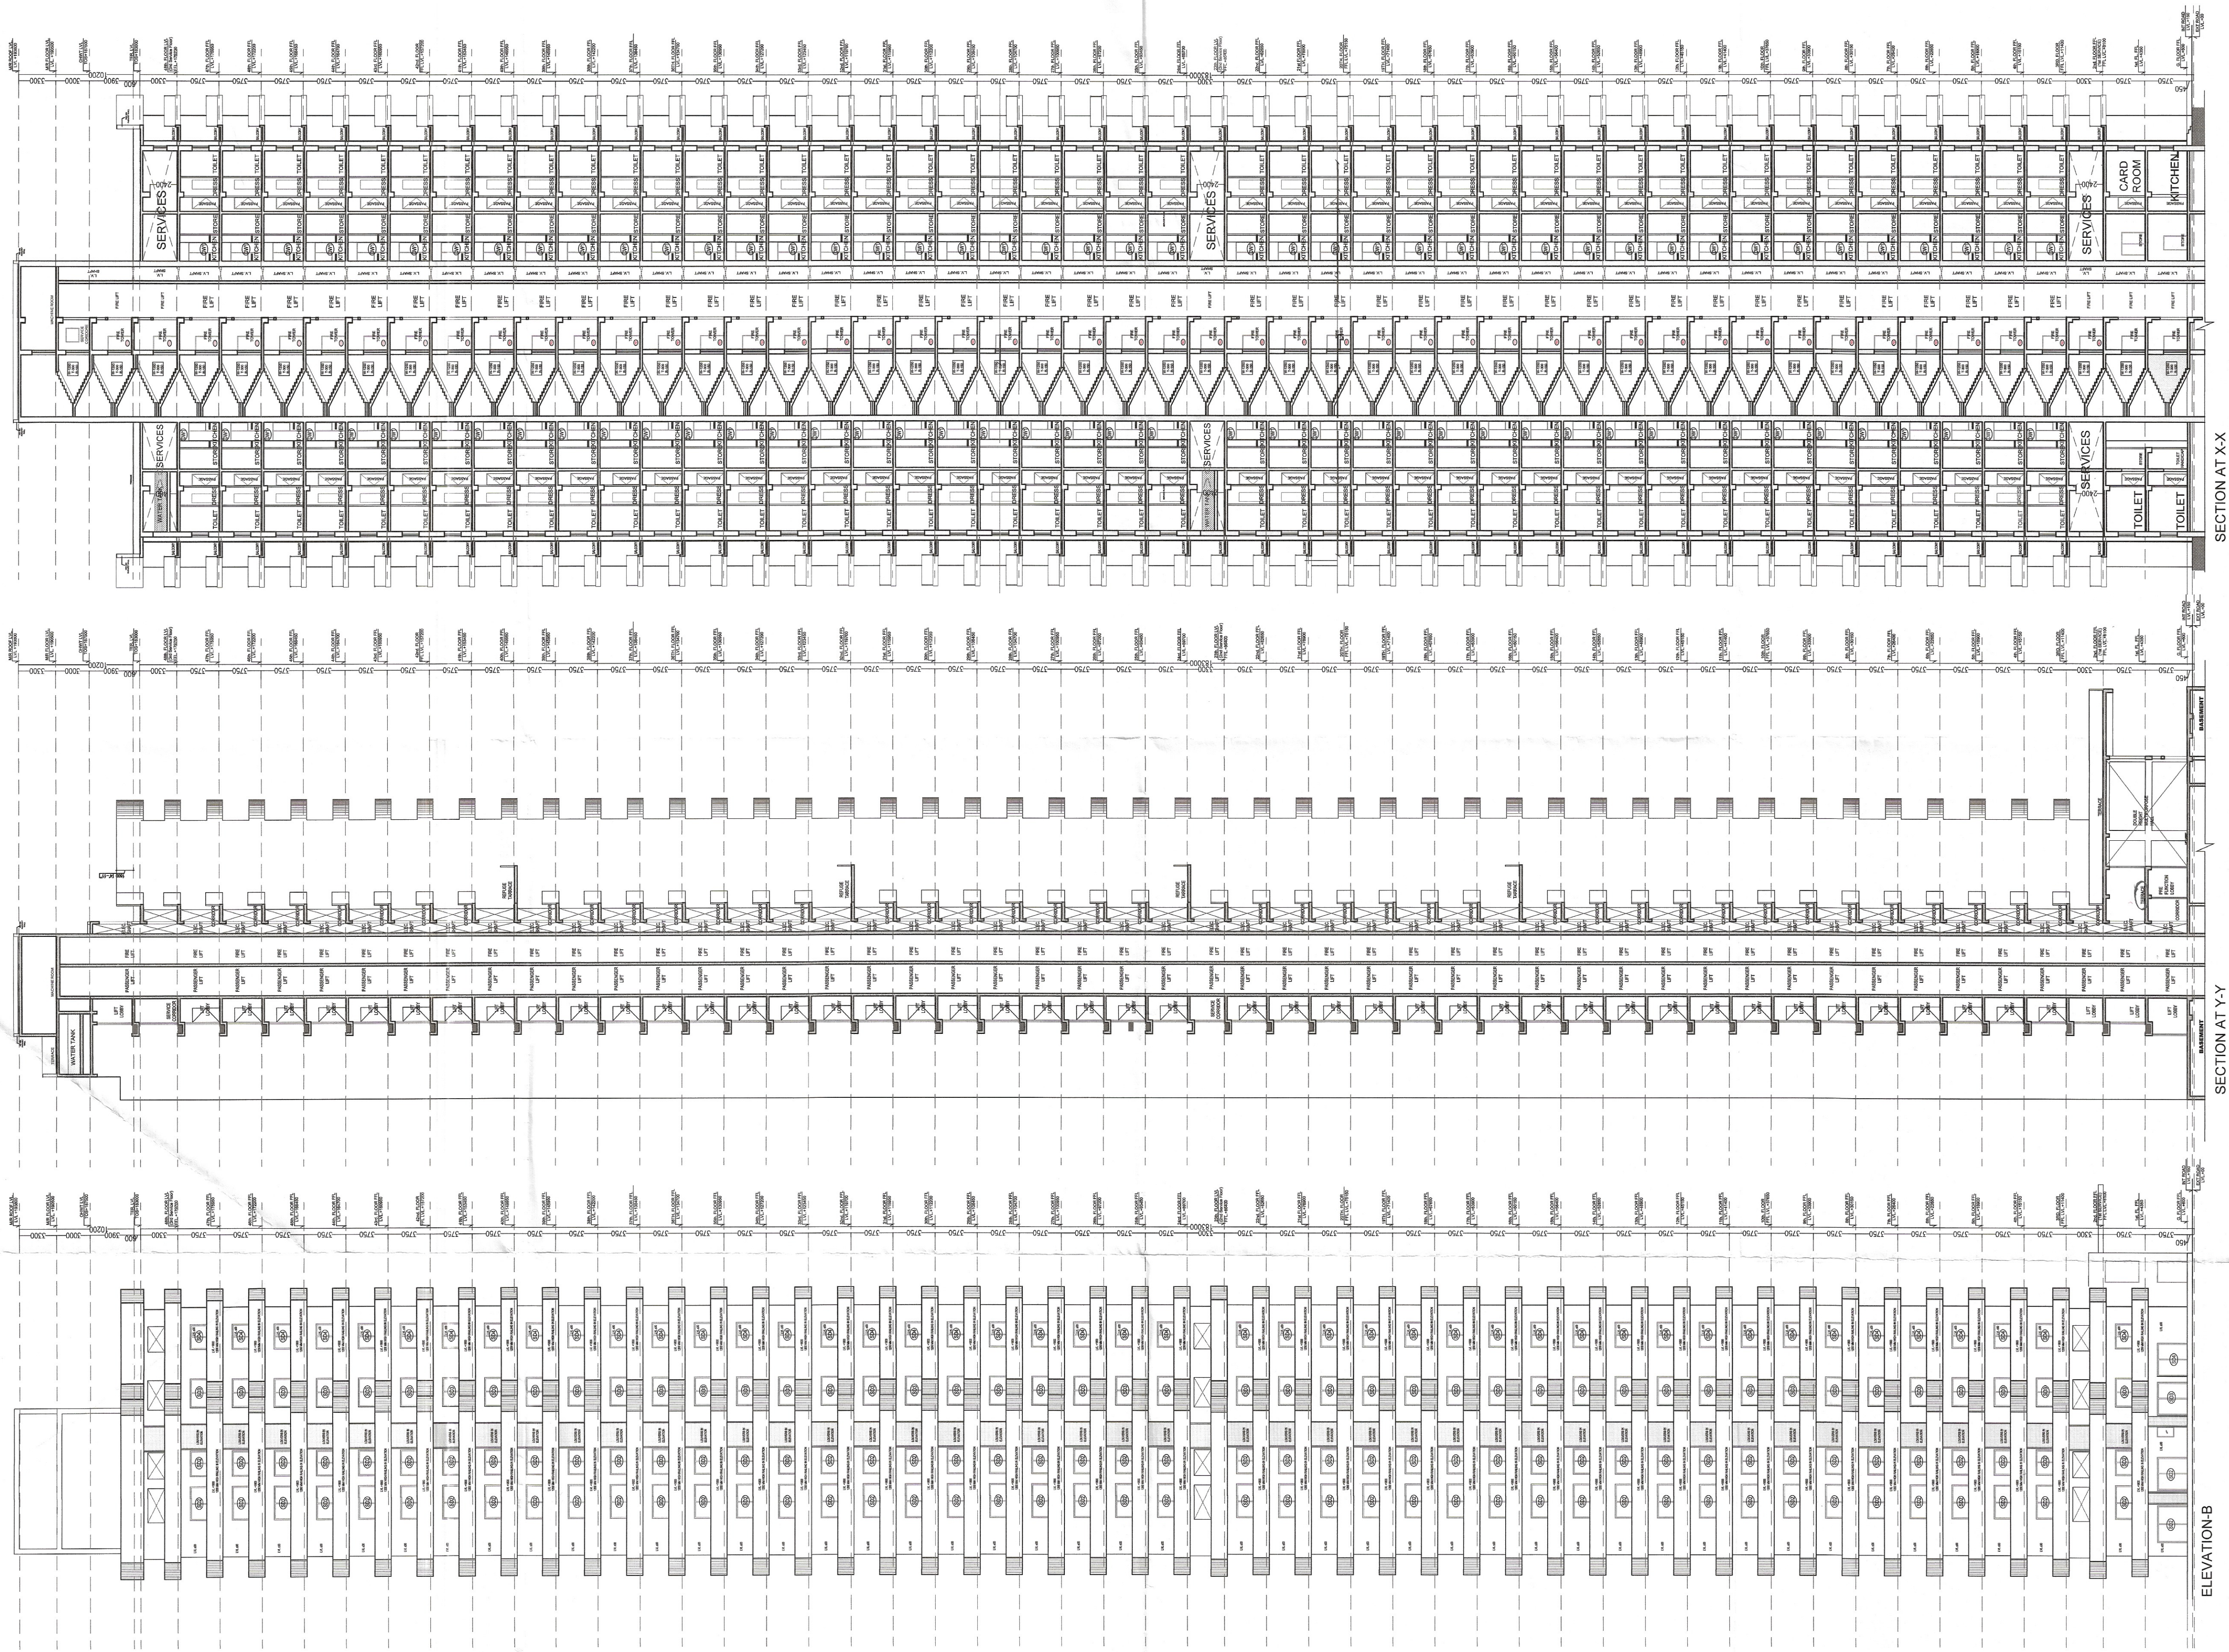

SANCTIONED
TO BE READ WITH THIS OFFICE
MEMO NO.: 11906
DATED: 10/12/24


DTP (HQ) S.T.P. (HQ) S.T.P. (G) S.T.P. (R)
Member Secretary Member Chairman
B.P.A.C. B.P.A.C. B.P.A.C.

DOT (T)
MEMBER
BPAC

JD. PA. ATP.

Consultant
Architect ATP(HQ)

Ram Avtar Bassi
JD(HQ)

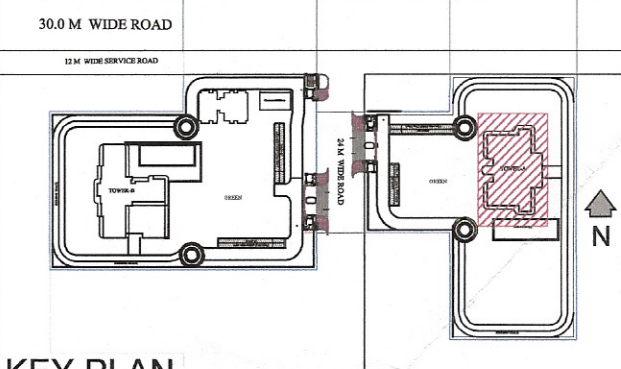


KEY PLAN
Project:
PROPOSED GROUP HOUSING
COLONY FOR AN AREA
MEASURING 7.35625 ACRES
(LICENCE NO. 136 OF 2023
DATED 30/06/2023) IN SECTOR -
32, SOHNA, BEING DEVELOPED
BY ST. PATRICKS REALTY PVT.
LTD. AND OTHERS.

Client:-
ST. PATRICKS REALTY PVT. LTD.

ARCHITECT'S SEAL
& SIGNATURE OWNER'S SEAL
& SIGNATURE

GIAN P. MATHUR
ARCHITECT
B. Arch., M.C.A. I.I.A.
CA No. 80/5769

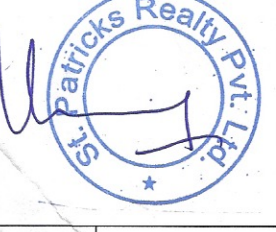

FEB. 2024 SCALE: 1:300 North

DRAWING TITLE:-
(TOWER -A)
ELEVATION-B &
SECTION (X-X & Y-Y)

DRAWING NO:-
SBI/AR/TA/06

CENTRAL PARK-III