


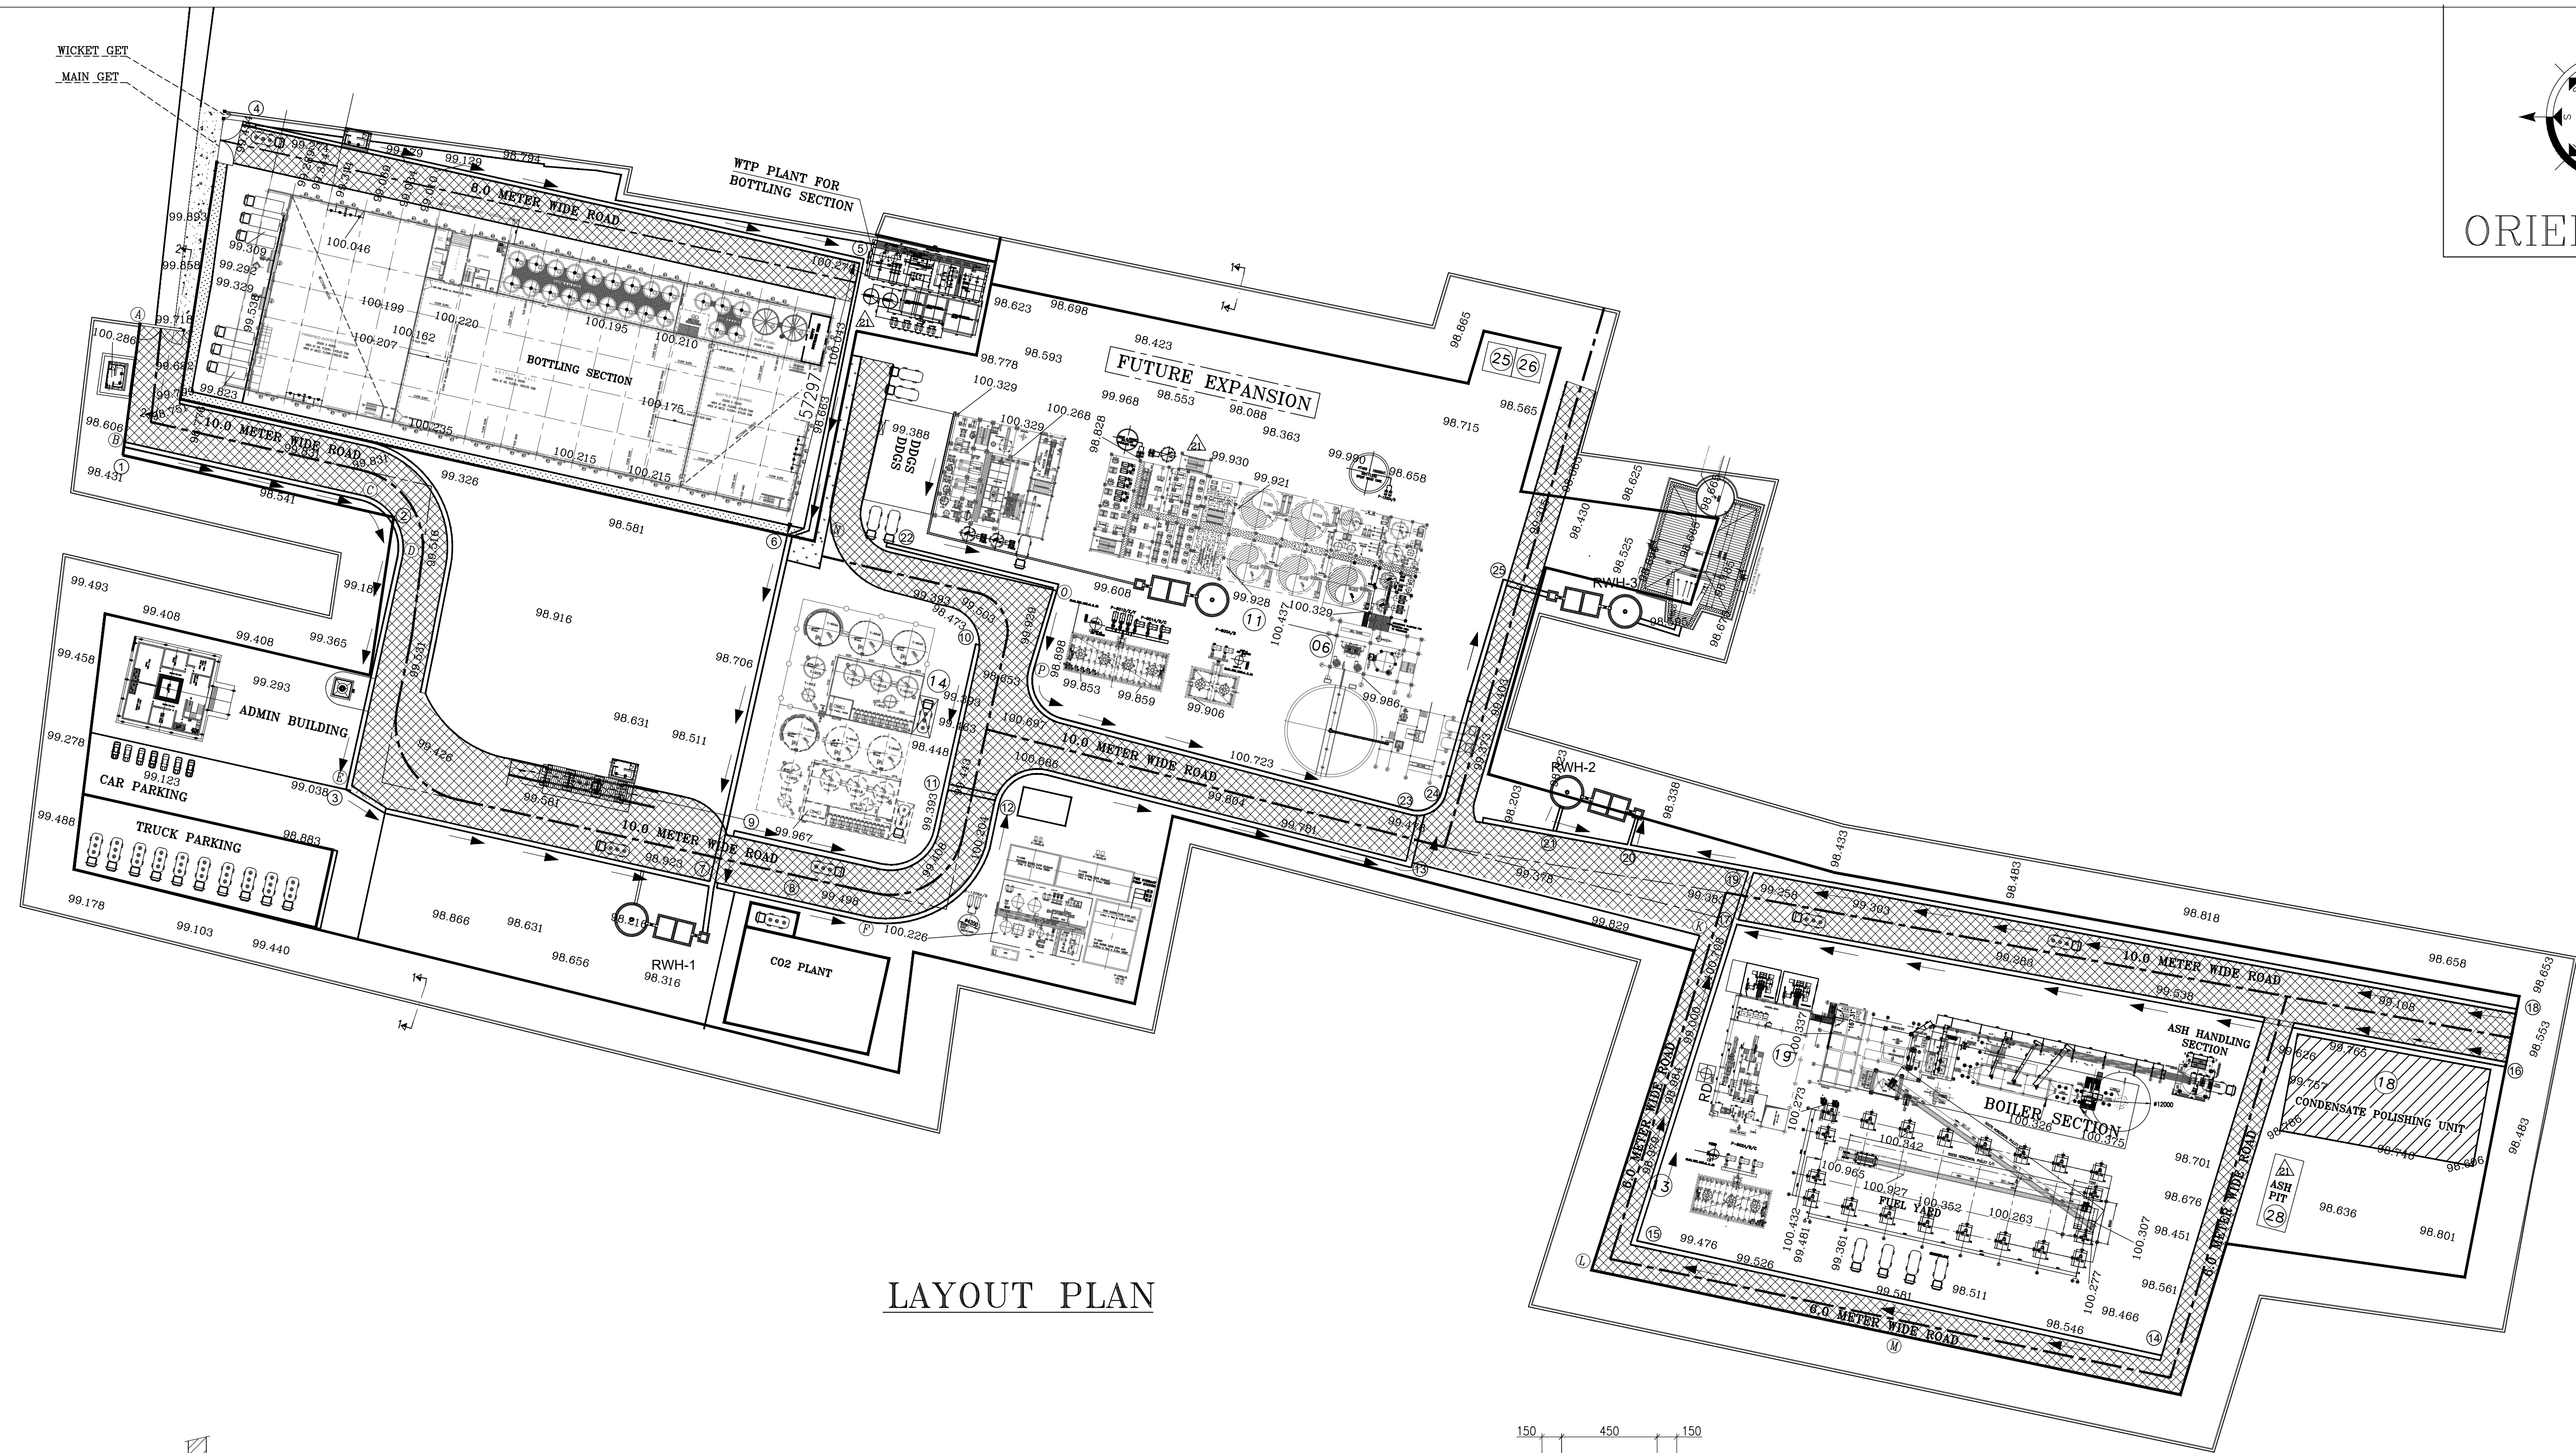


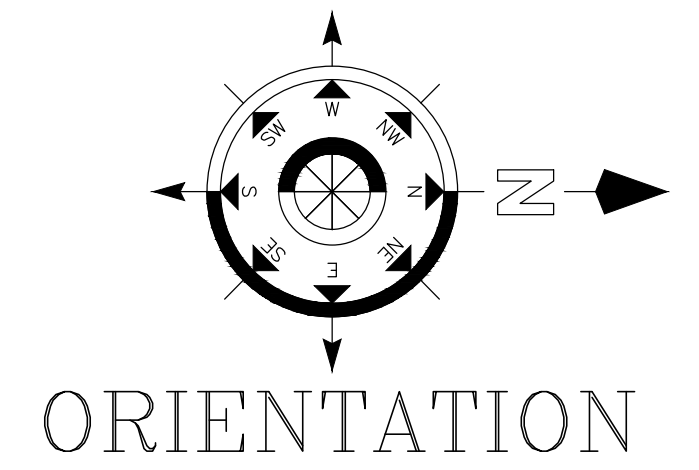


LAYOUT PLAN

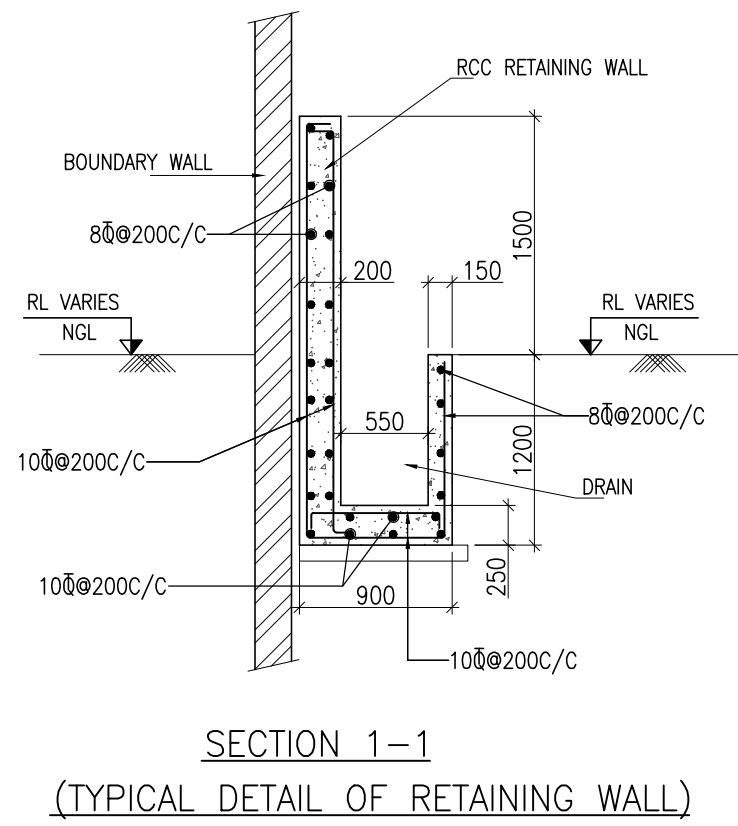


SECTION 1-1
(TYPICAL DETAIL OF RETAINING WALL)

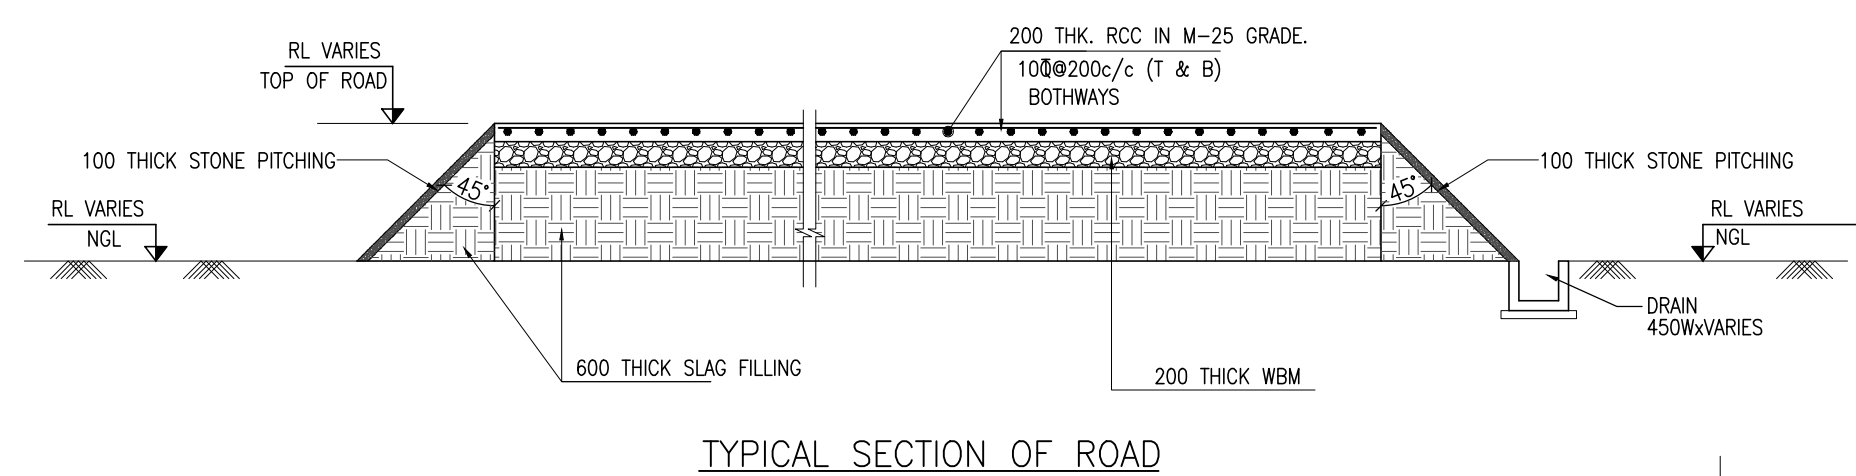

TYPICAL SECTION OF ROAD

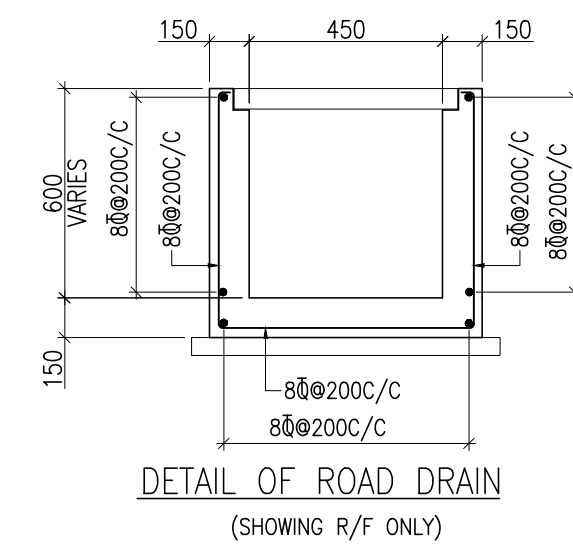

DETAIL OF ROAD DRAIN
(SHOWING R/F ONLY)

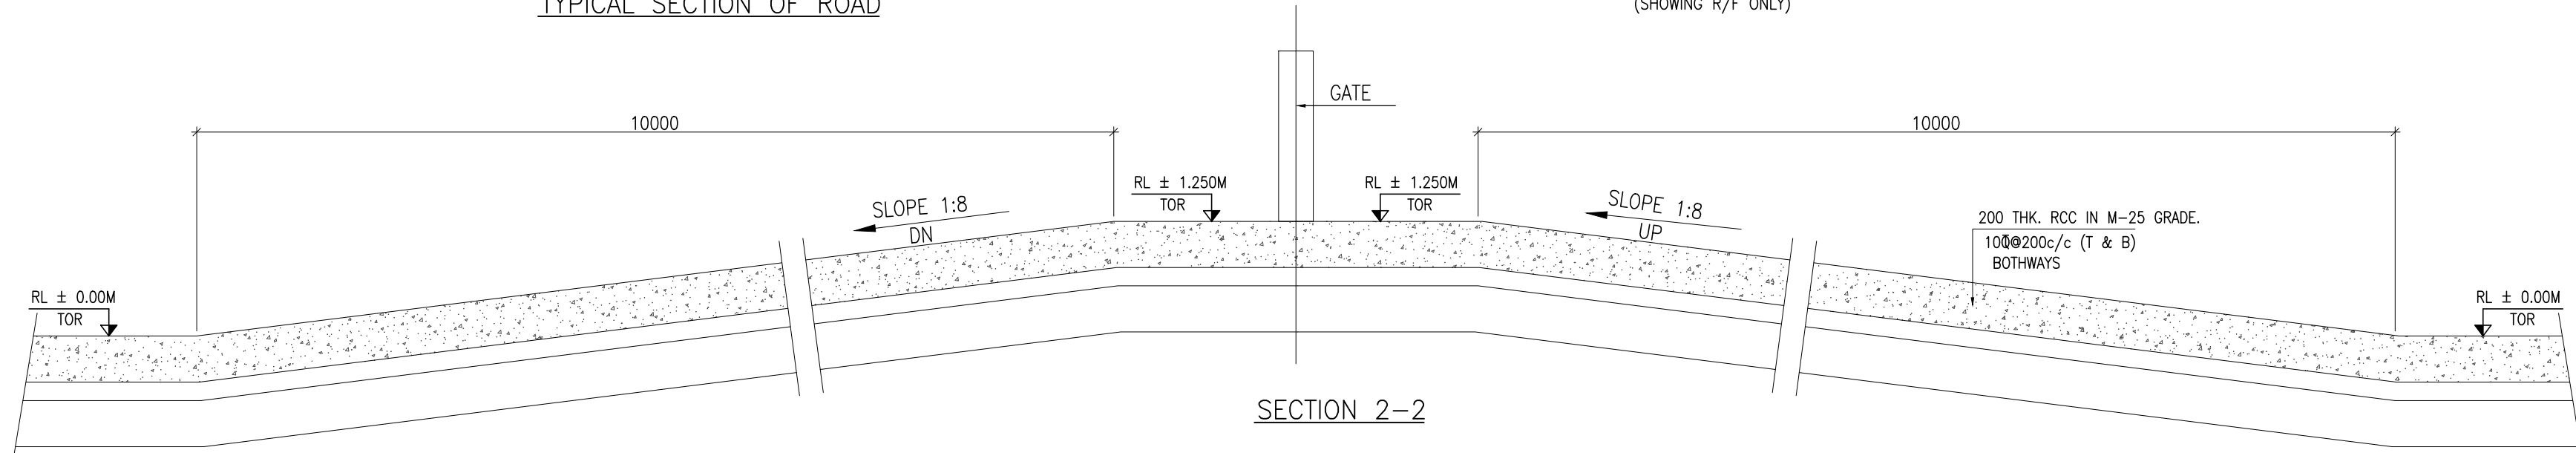

SECTION 2-2

0	ISSUED FOR APPROVAL	TKR	DKU	-	02.02.2022
REV. NO.	DESCRIPTION	DRAWN	CHKD.	APPD.	DATE
CLIENT: GLOBUS SPIRITS LTD.					
EXCEL ENGINEERS AND CONSULTANTS.					
SINHGAD ROAD, PUNE 411030					
STRUCTURAL CONSULTANTS :					
RDA CIVIL ENGINEERING SYSTEM PVT LTD.					
N-43, SRINIVASAPUR, NEW DELHI-65					
PH. 011-26845128, 011-26319478					
DESIGNED	VARUN	PROJECT :			
DRAWN	TKR	85,400 LIT PER DAY GRAIN BASED (TOTAL SPIRIT) DISTILLERY PLANT			
CHECKED	DKU	MAUSA-BHADRA, CIRCLE-ANDARA, DIS.-VAISHALI, TRANA. NO-364 (BIHAR)			
APPROVED		TITLE :			
SCALE	1:800	LAYOUT OF ROAD & DRAINAGE			
DATE	30.01.2019	Dwg.No.	10125-GSL-BP-DS-001	REV.	0