

✓ ENA (Storage - 3 tanks)  $\left[ \begin{array}{l} 1 \times 4,17,006 \text{ BL} \\ 1 \times 4,09,907 \text{ BL} \\ 1 \times 4,05,078 \text{ BL} \end{array} \right]$   
 (Review - 3 tanks)

\* WTP - ~~400 m<sup>3</sup>/hr~~ 45 m<sup>3</sup>/hr.

\* DG - 1250 kVA x 1.

\* Boiler - 35 ton x 1.

Power plant - (5.5 megawatt).

\* Production Capacity - 200 klpd (ethanol)  
 120 klpd (ENA).

\* Electricity - 750 kVA steady (JVNL).

\* Transformer - 3  $\left( \begin{array}{l} \text{Grid - 1250 kVA} \\ 3500 \times 2 \text{ (TG for)} \end{array} \right).$

\* ETP - 600 KL/Day.

STP - X

Cooling tower - 4  $\left[ \begin{array}{l} 1200 \text{ m}^3/\text{hr} \times 1 \\ 600 \text{ m}^3/\text{hr} \times 2 \end{array} \right] 400 \text{ m}^3/\text{hr}$

Fire system - Hydrant.

Finance - X


Chimney - 1 (60 m).

Raw material - Rice, maize.  
 Broken.

✓ CO<sub>2</sub> plant - 50 <sup>metric</sup> ton/Day

✓ In CO<sub>2</sub> plant cooling tower - 50 m<sup>3</sup>/hr.

weigh Bridge - 60 MT.

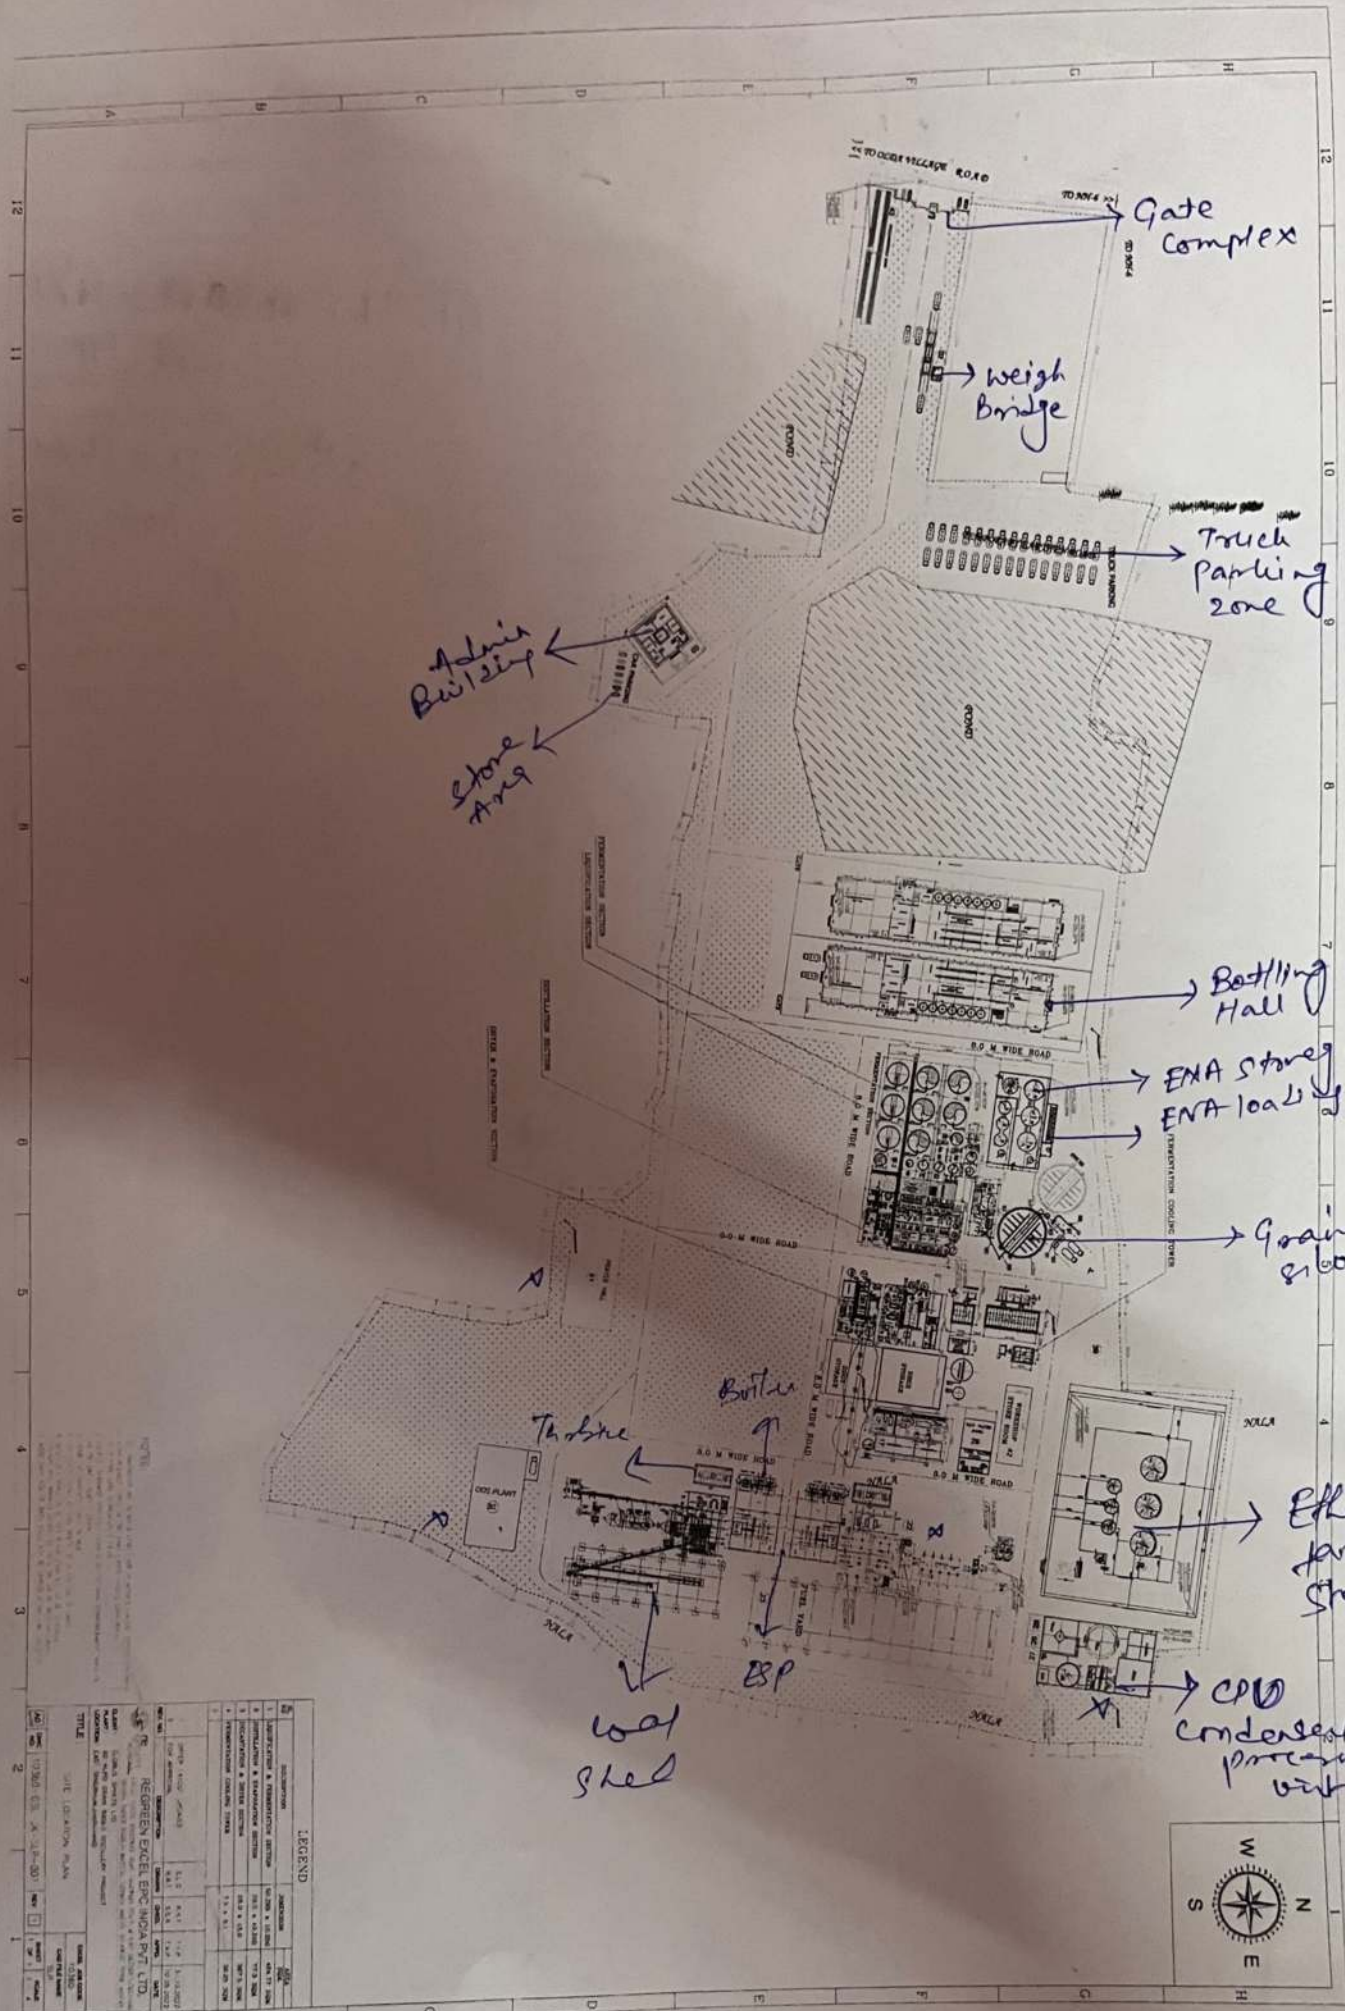

LEGEND




of All tanks of SS sheet in

| Jharkhand Vat             | Particulars        | Qty<br>(Capacity) |
|---------------------------|--------------------|-------------------|
| SV1                       | ENA Storage        | 4,17,006.00       |
| SV2                       | ENA Storage        | 4,05,907.00       |
| SV3                       | ENA Storage        | 4,05,078.00       |
| SV4 (RS) - Rectify spirit | Impure - Storage   | 2,05,238.00       |
| Ethanol Tank SV1          | Ethanol - Storage  | 8,59,965.00       |
| Ethanol Tank SV2          | Ethanol - Storage  | 8,64,252.00       |
| Ethanol Tank SV3          | Ethanol - Storage  | 8,63,113.00       |
| RV1                       | ENA - Receiver     | 1,30,170.00       |
| RV2                       | ENA - Receiver     | 1,28,065.00       |
| RV3                       | ENA - Receiver     | 1,29,921.00       |
| RV4 (RS) .                | Impure - Receiver  | 19,886.00         |
| Ethanol Tank RV-1         | Ethanol - Receiver | 1,59,171.00       |
| Ethanol Tank RV-2         | Ethanol - Receiver | 1,58,506.00       |
| Ethanol Tank RV-3         | Ethanol - Receiver | 1,60,000.00       |

Tanks,

(All tanks made w/ SS sheet),

| Wash             | Capacity    |
|------------------|-------------|
| F1               | 6,14,312.00 |
| F2               | 6,09,439.00 |
| F3               | 6,05,071.00 |
| F4               | 6,07,779.00 |
| NF1 (Approx)     | 6,14,312.00 |
| NF2 (Approx)     | 6,09,439.00 |
| NF3              | 6,05,071.00 |
| BW               | 6,14,984.00 |
| SL-1 (Approx.)   | 20,000.00   |
| SL-2 (Approx.)   | 50,000.00   |
| LT-1 (Approx.)   | 60,000.00   |
| LT-2 (Approx.)   | 60,000.00   |
| LT-1 (Approx.)-N | 60,000.00   |
| LT-2 (Approx.)-N | 60,000.00   |

- fermentation

→ Bear well tank.

- slurry tank

- Liquification

Grain silo → Rice store (2500 metric tons).