


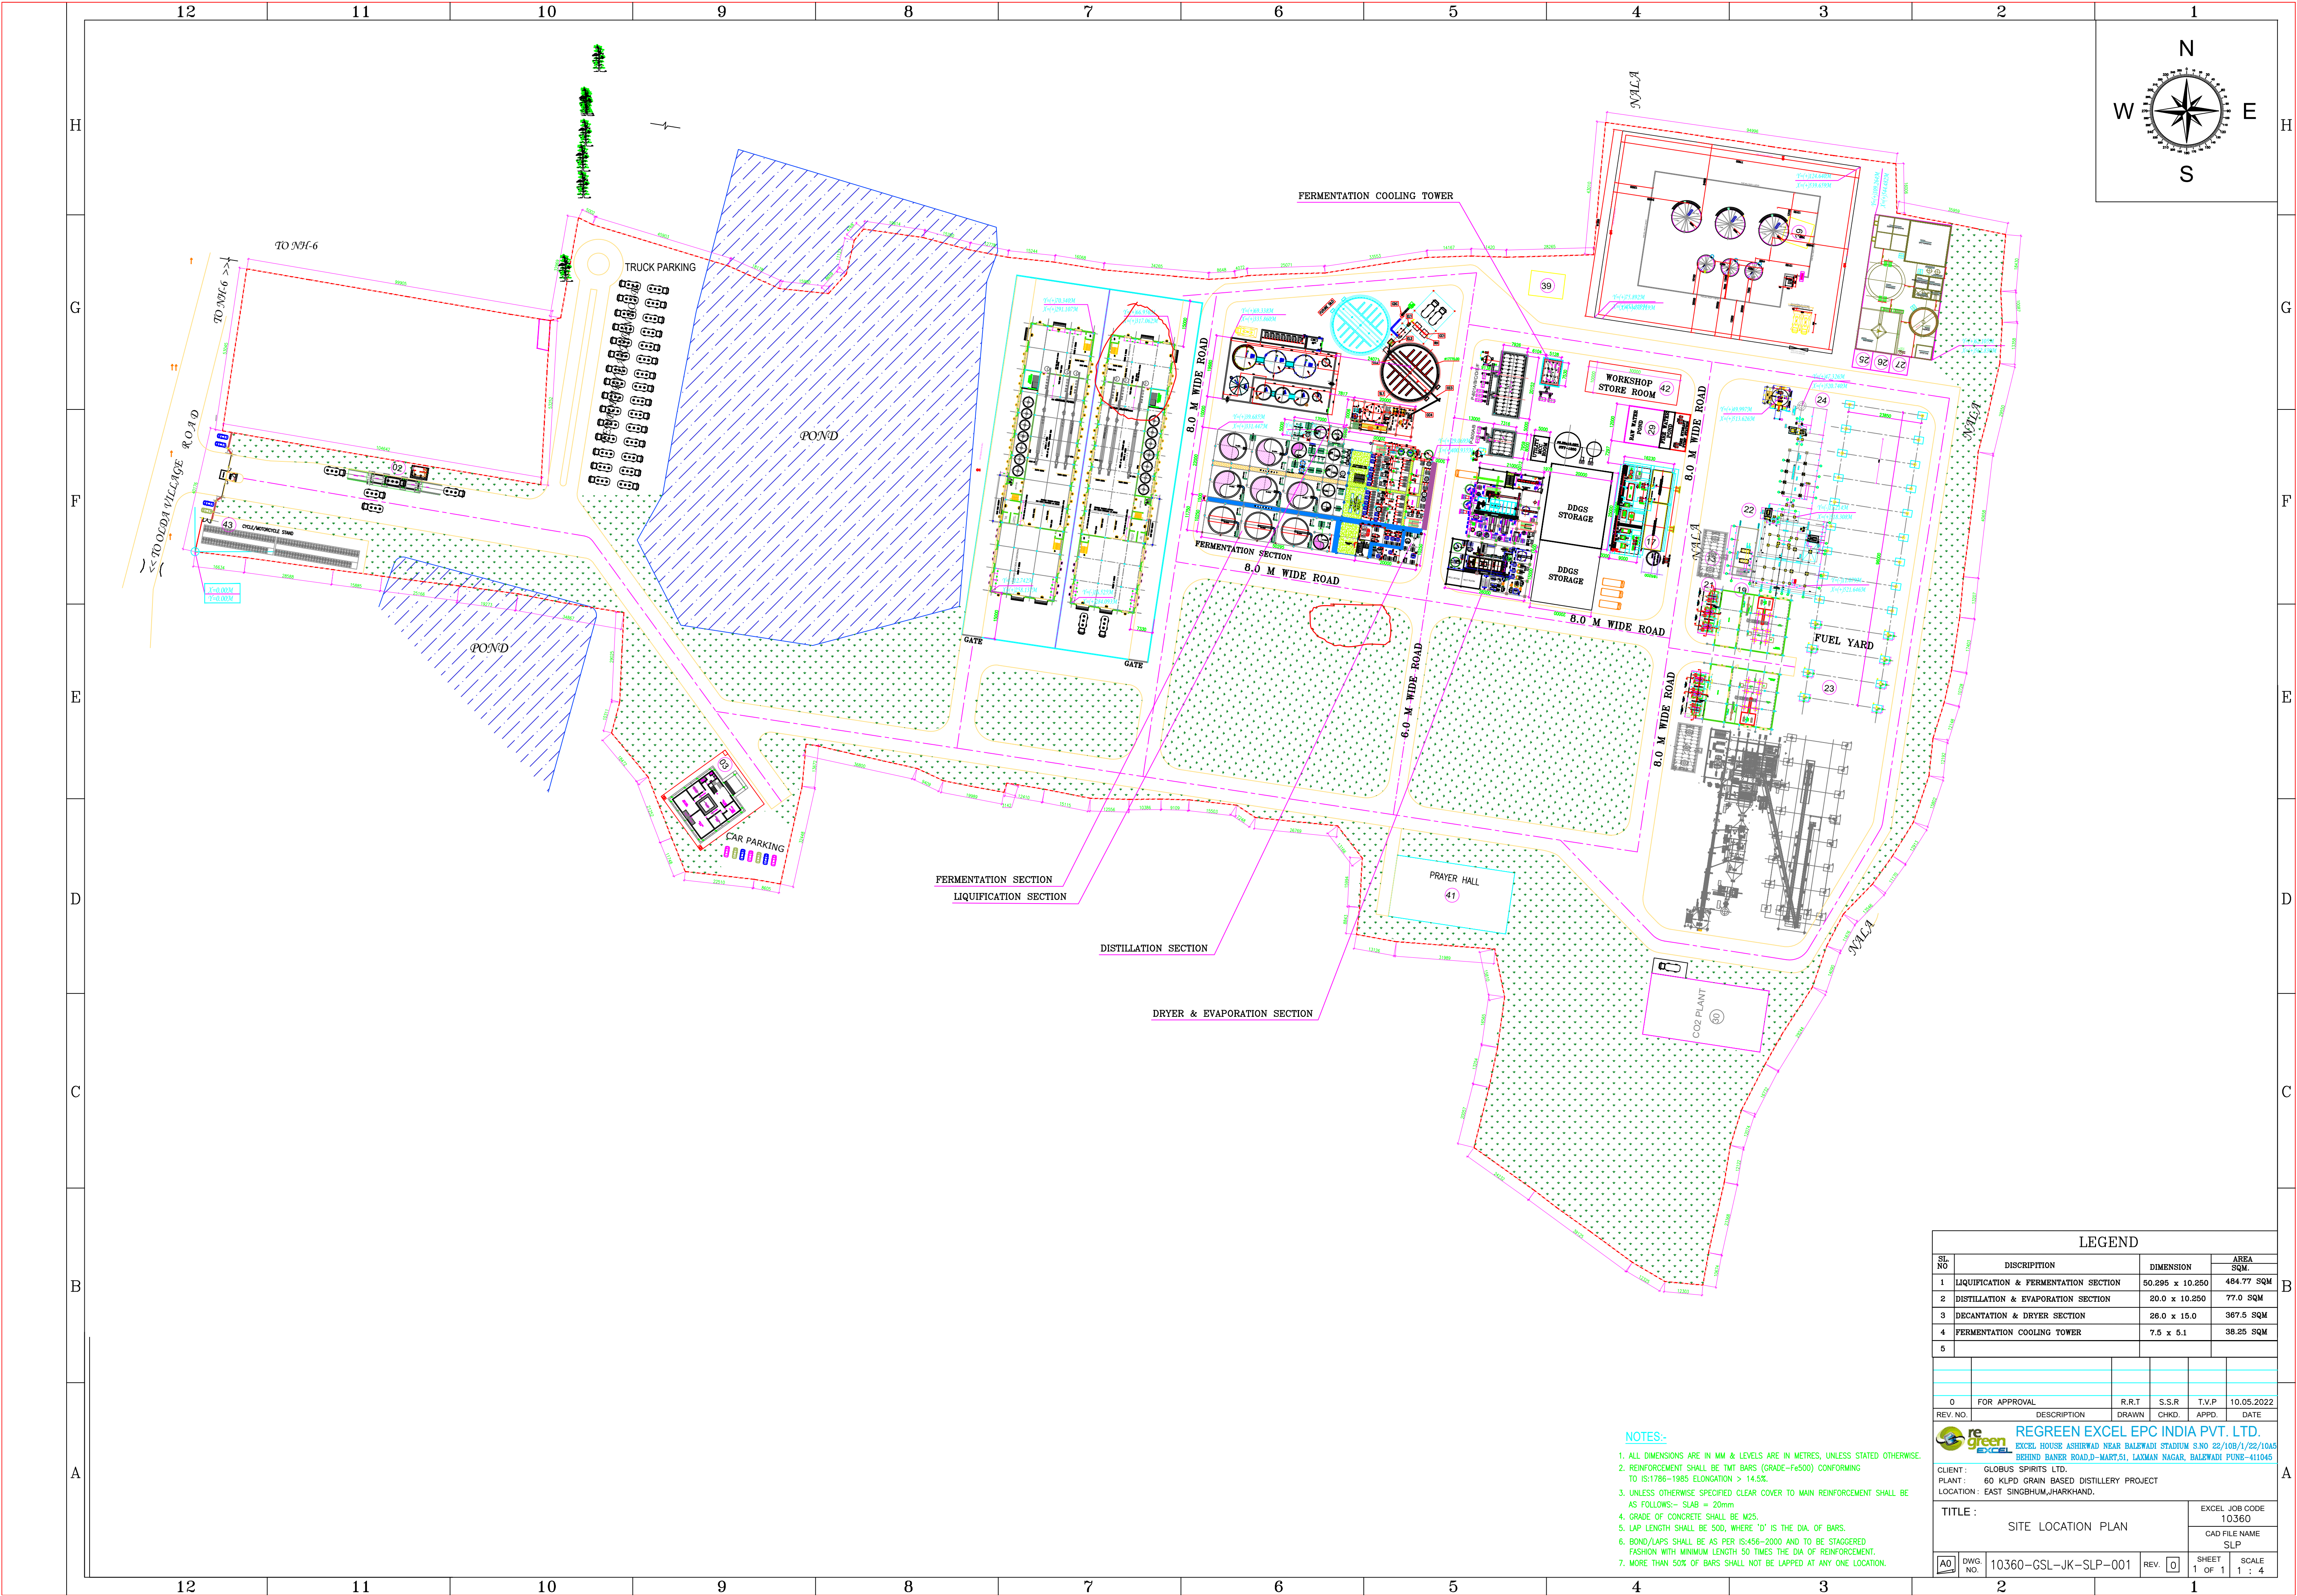

- NOTES:-
1. ALL DIMENSIONS ARE IN MM & LEVELS ARE IN METRES, UNLESS STATED OTHERWISE.
 2. REINFORCEMENT SHALL BE TMT BARS (GRADE-F6500) CONFORMING TO IS:1786-1985 ELONGATION > 14.5%.
 3. UNLESS OTHERWISE SPECIFIED CLEAR COVER TO MAIN REINFORCEMENT SHALL BE AS FOLLOWS:- SLAB = 20mm
 4. GRADE OF CONCRETE SHALL BE M25.
 5. LAP LENGTH SHALL BE 50D, WHERE 'D' IS THE DIA. OF BARS.
 6. BOND/LAPS SHALL BE AS PER IS:456-2000 AND TO BE STAGGERED FASHION WITH MINIMUM LENGTH 50 TIMES THE DIA OF REINFORCEMENT.
 7. MORE THAN 50% OF BARS SHALL NOT BE LAPPED AT ANY ONE LOCATION.

LEGEND					
SL. NO	DISCRIPTION	DIMENSION		AREA SQM.	
1	LIQUIFICATION & FERMENTATION SECTION	50.295 x 10.250		484.77 SQM	
2	DISTILLATION & EVAPORATION SECTION	20.0 x 10.250		77.0 SQM	
3	DECANTATION & DRYER SECTION	28.0 x 15.0		367.5 SQM	
4	FERMENTATION COOLING TOWER	7.5 x 5.1		38.25 SQM	
5					
0	FOR APPROVAL	R.R.T	S.S.R	T.V.P	10.05.2022
REV. NO.	DESCRIPTION	DRAWN	CHKD.	APPD.	DATE
 REGREEN EXCEL EPC INDIA PVT. LTD. EXCEL HOUSE ASHIRWAD NEAR BALEWADI STADIUM S.NO 22/109/1/22/10A5 BEHIND BANKER ROAD,D-MART.51, LAXMAN NAGAR, BALEWADI PUNE-411045 CLIENT : GLOBUS SPIRITS LTD. PLANT : 60 KLPD GRAIN BASED DISTILLERY PROJECT LOCATION : EAST SINGBHUM,JHARKHAND.					
TITLE : SITE LOCATION PLAN				EXCEL JOB CODE 10360	
				CAD FILE NAME SLP	
A0	DWG. NO. 10360-GSL-JK-SLP-001	REV. 0	SHEET 1 OF 1	SCALE 1 : 4	