

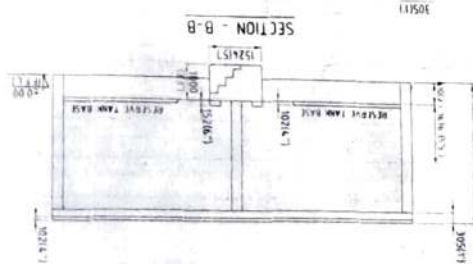
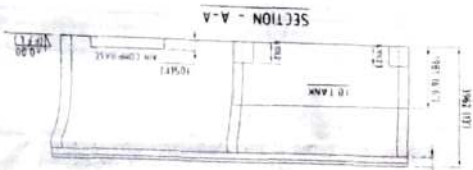
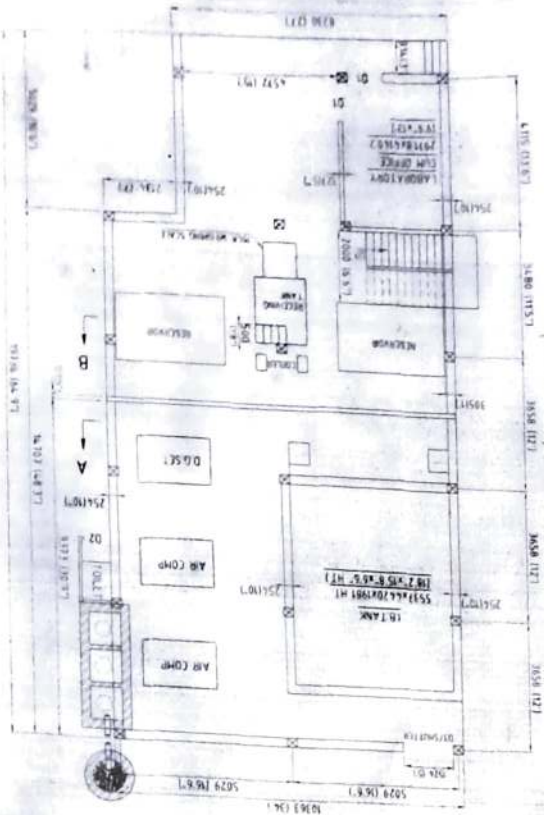
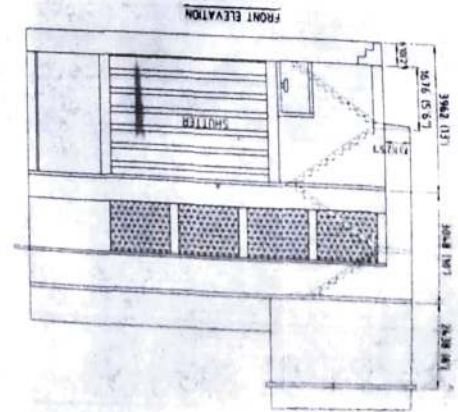


PROPOSED BUILDING PLAN WITH MACHINE LAY-OUT OF A TWO STORED BUILDING.
 FOUNDATION IS TABLE FOR THREE STORED BUILDING FOR A NEW DAIRY MILK CHILLING PLANT.




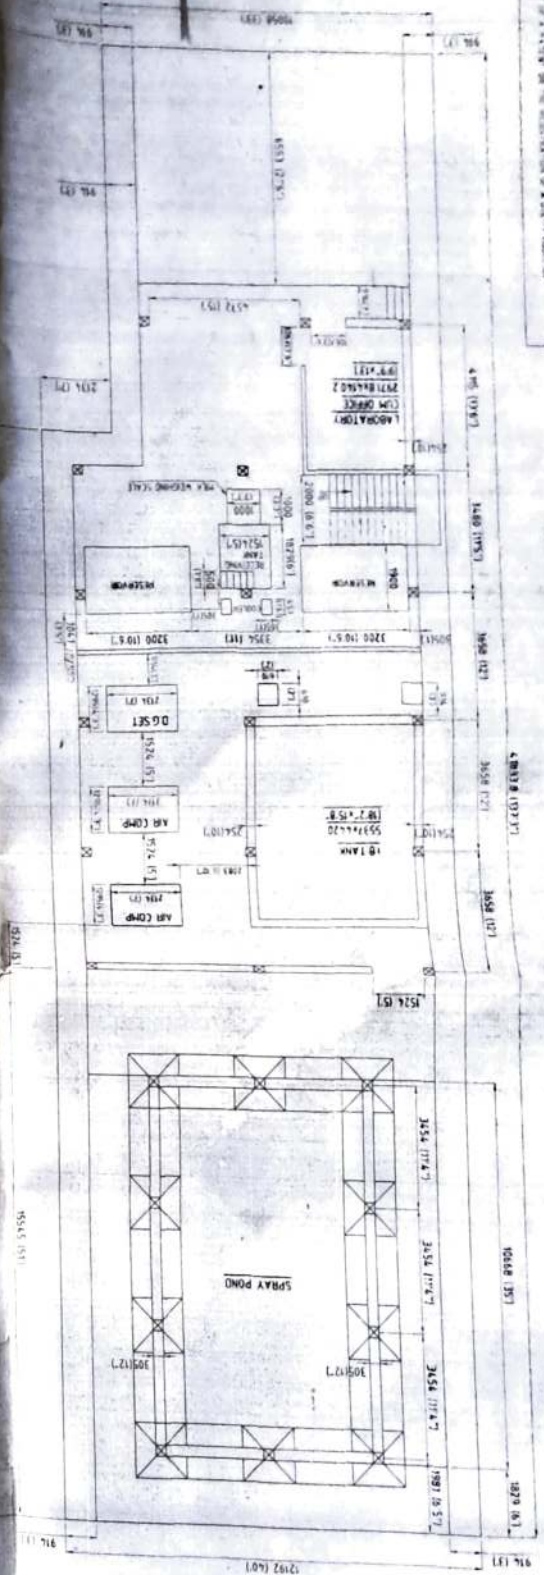


SECTIONAL ELEVATION

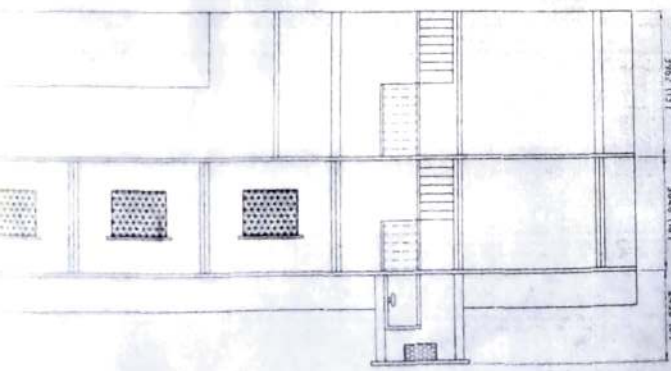


PROPOSED BUILDING PLAN WITH MACHINERY LAY OUT OF A TWO STORED BUILDING
(FOUNDATION SUITABLE FOR THREE STORED BUILDING) FOR A MINI DIARY (MILK CHILLING PLANT)
VILL. P. O. NATAGRAM P. S. GAIGHATA DIST 24 PARAGANA DIST 24 PARAG.
WIFE OF ANUP KUMAR GHOSH OF 858/19 KAT PANGRAM P. O. HARIPUR P. S. ASHOKENAGER DIST 24 PARAG.
TO BE CONSTRUCTED AT KULPUKUR VILLAGE IN GAIGHATA AREA, NORTH 24 PARAGANA
DISTRICT WEST BENGAL MOUZA NATAGRAM (NO. 18) DAG NO. 407 & 407/852 LR NO. 100/125 & 106 X-
NAME OF PANCHAYET - DHANUPUR GRAM PANCHAYET
TOTAL COVERED AREA OF EACH FLOOR - 193.8 sq m (2086 sq ft).
COOLING TOWER PLINTH AREA - 65 sq m (700 sq ft).

(NORTH)
 BH NO. 313

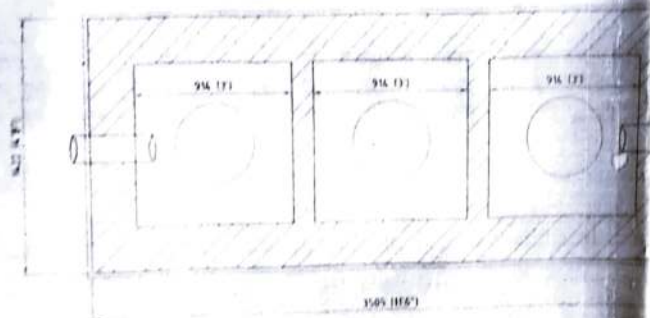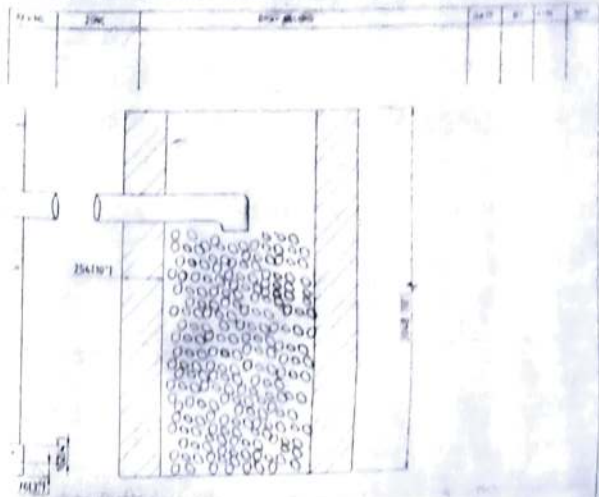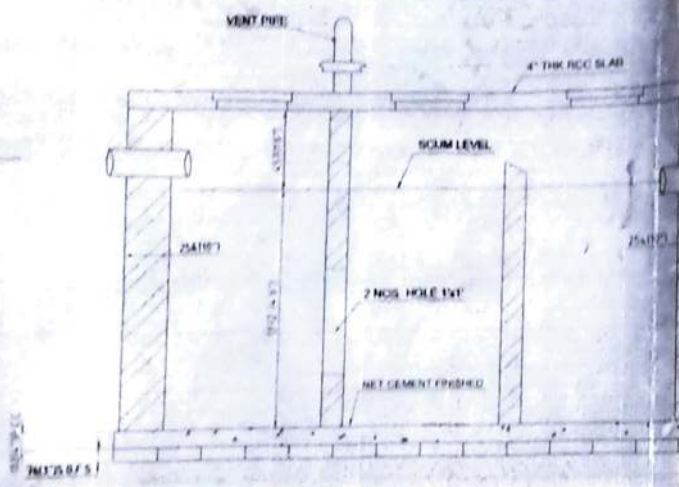


PLAN OF SEPTIC TANK AND SOAK PIT

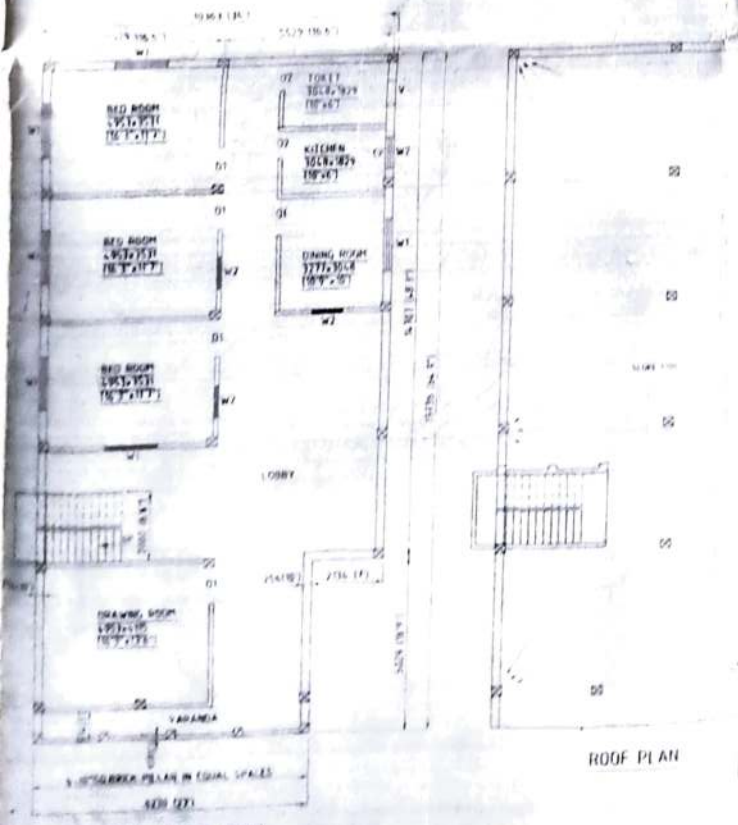


FIRST FLOOR PLAN

ROOF PLAN

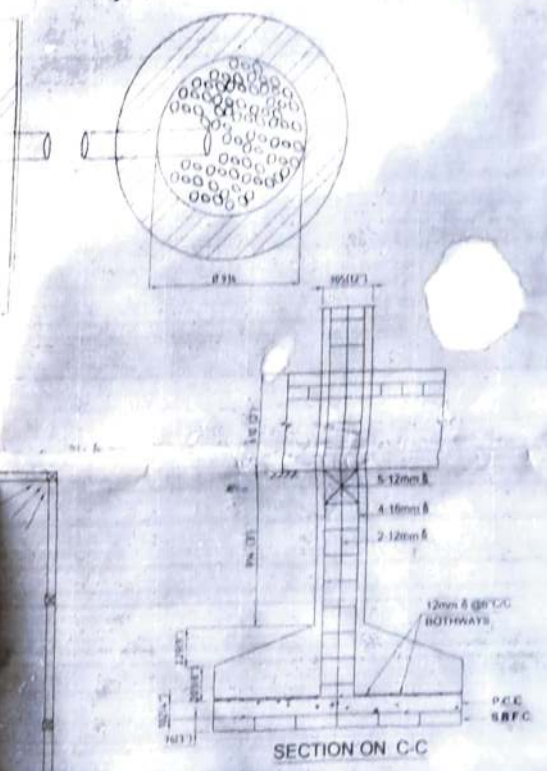

SECTION ON C-C

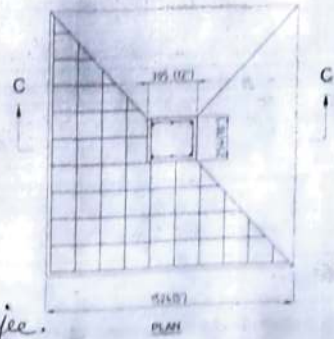

PLAN

S. K. Banerjee
 D. K. BANERJEE
 Planner, Engineer, A. C. 1006,
 G. M. Road No. 4/8,
 Subur, P. O. Subur, District, P. M.

DESCRIPTION	QTY.	RATE	AMOUNT	REMARKS
-------------	------	------	--------	---------

BILL OF MATERIAL

ENGINEERS' ASSOCIATES
 SODEPUR, KOLKATA-70

CONTRACT NO.	CLIENT
1000-120	PROPOSED BUILDING PLAN WITH MACHINERY LAY-OUT FOR A MILK CHILLING PLANT
DATE	11.04.05
BY	11.04.05
CHKD	12.04.05
APPROVED	
DRAWING NO.	SHEET
C-1001	1 OF 2

NO. 1000-120
 11.04.05
 11.04.05
 12.04.05
 1 OF 2

1524(5'1)

D.K. Banerjee

D. K BANERJEE

Planner, Estimator & Valuer,

G. M. ... No H/8.

Subhas Road, ... Page

PLAN

BILL OF MATERIAL

SR. NO.	DESCRIPTION	QTY.	MATERIAL SPECIFICATION	REMARK
---------	-------------	------	------------------------	--------



ENGINEERS' ASSOCIATES

SODEPUR, KOLKATA-110

CONTRACT NO:-

CLIENT:-

SCALE	1:100, 120	PROPOSED BUILDING PLAN WITH MACHINERY LAY-OUT FOR A MILK CHILLING PLANT									
DESIGN	M. Pal	11.04.05									
DRAWN	M. Pal	11.04.05									
CHECKD	D.K.B.	12.04.05									
APPVD											
DRAWING NO.		SHEET						REVISION			
C	-	1	0	0	1						
1 OF 2											

PROPOSED BUILDING PLAN WITH MACHINERY LAY-OUT OF A TWO STORIED BUILDING

(FOUNDATION SUITABLE FOR THREE STORIED BUILDING) FOR A MINI DIARY (MILK CHILLING PLANT)

VILL. + P.O. NATAGRAM P.S.- GAIGHATA DIST. 24 PARGANA (NORTH) OF MRS. RUBI GHOSH

WIFE OF ANUP KUMAR GHOSH OF 858/13 KALYANGRAH P.O HARIPUR P.S ASHOKENAGER DIST 24 PARGANA

TO BE CONSTRUCTED AT KULPUKUR VILLAGE IN GAIGHATA AREA, NORTH 24 PARGANAS

DISTRICT, WEST BENGAL, MOUZA NATAGRAM (NO.- 18) DAG NO. 407 & 407/652 LR. NO. 100-125-3-106 KHATA

NAME OF PANCHAYET - ~~DHARMAPUR~~ GRAM PANCHAYET

TOTAL COVERED AREA OF EACH FLOOR - 193.8 sq.m (2086 sq. ft.)

COOLING TOWER PLINTH AREA - 65 sq.m (700 sq.ft.)

