


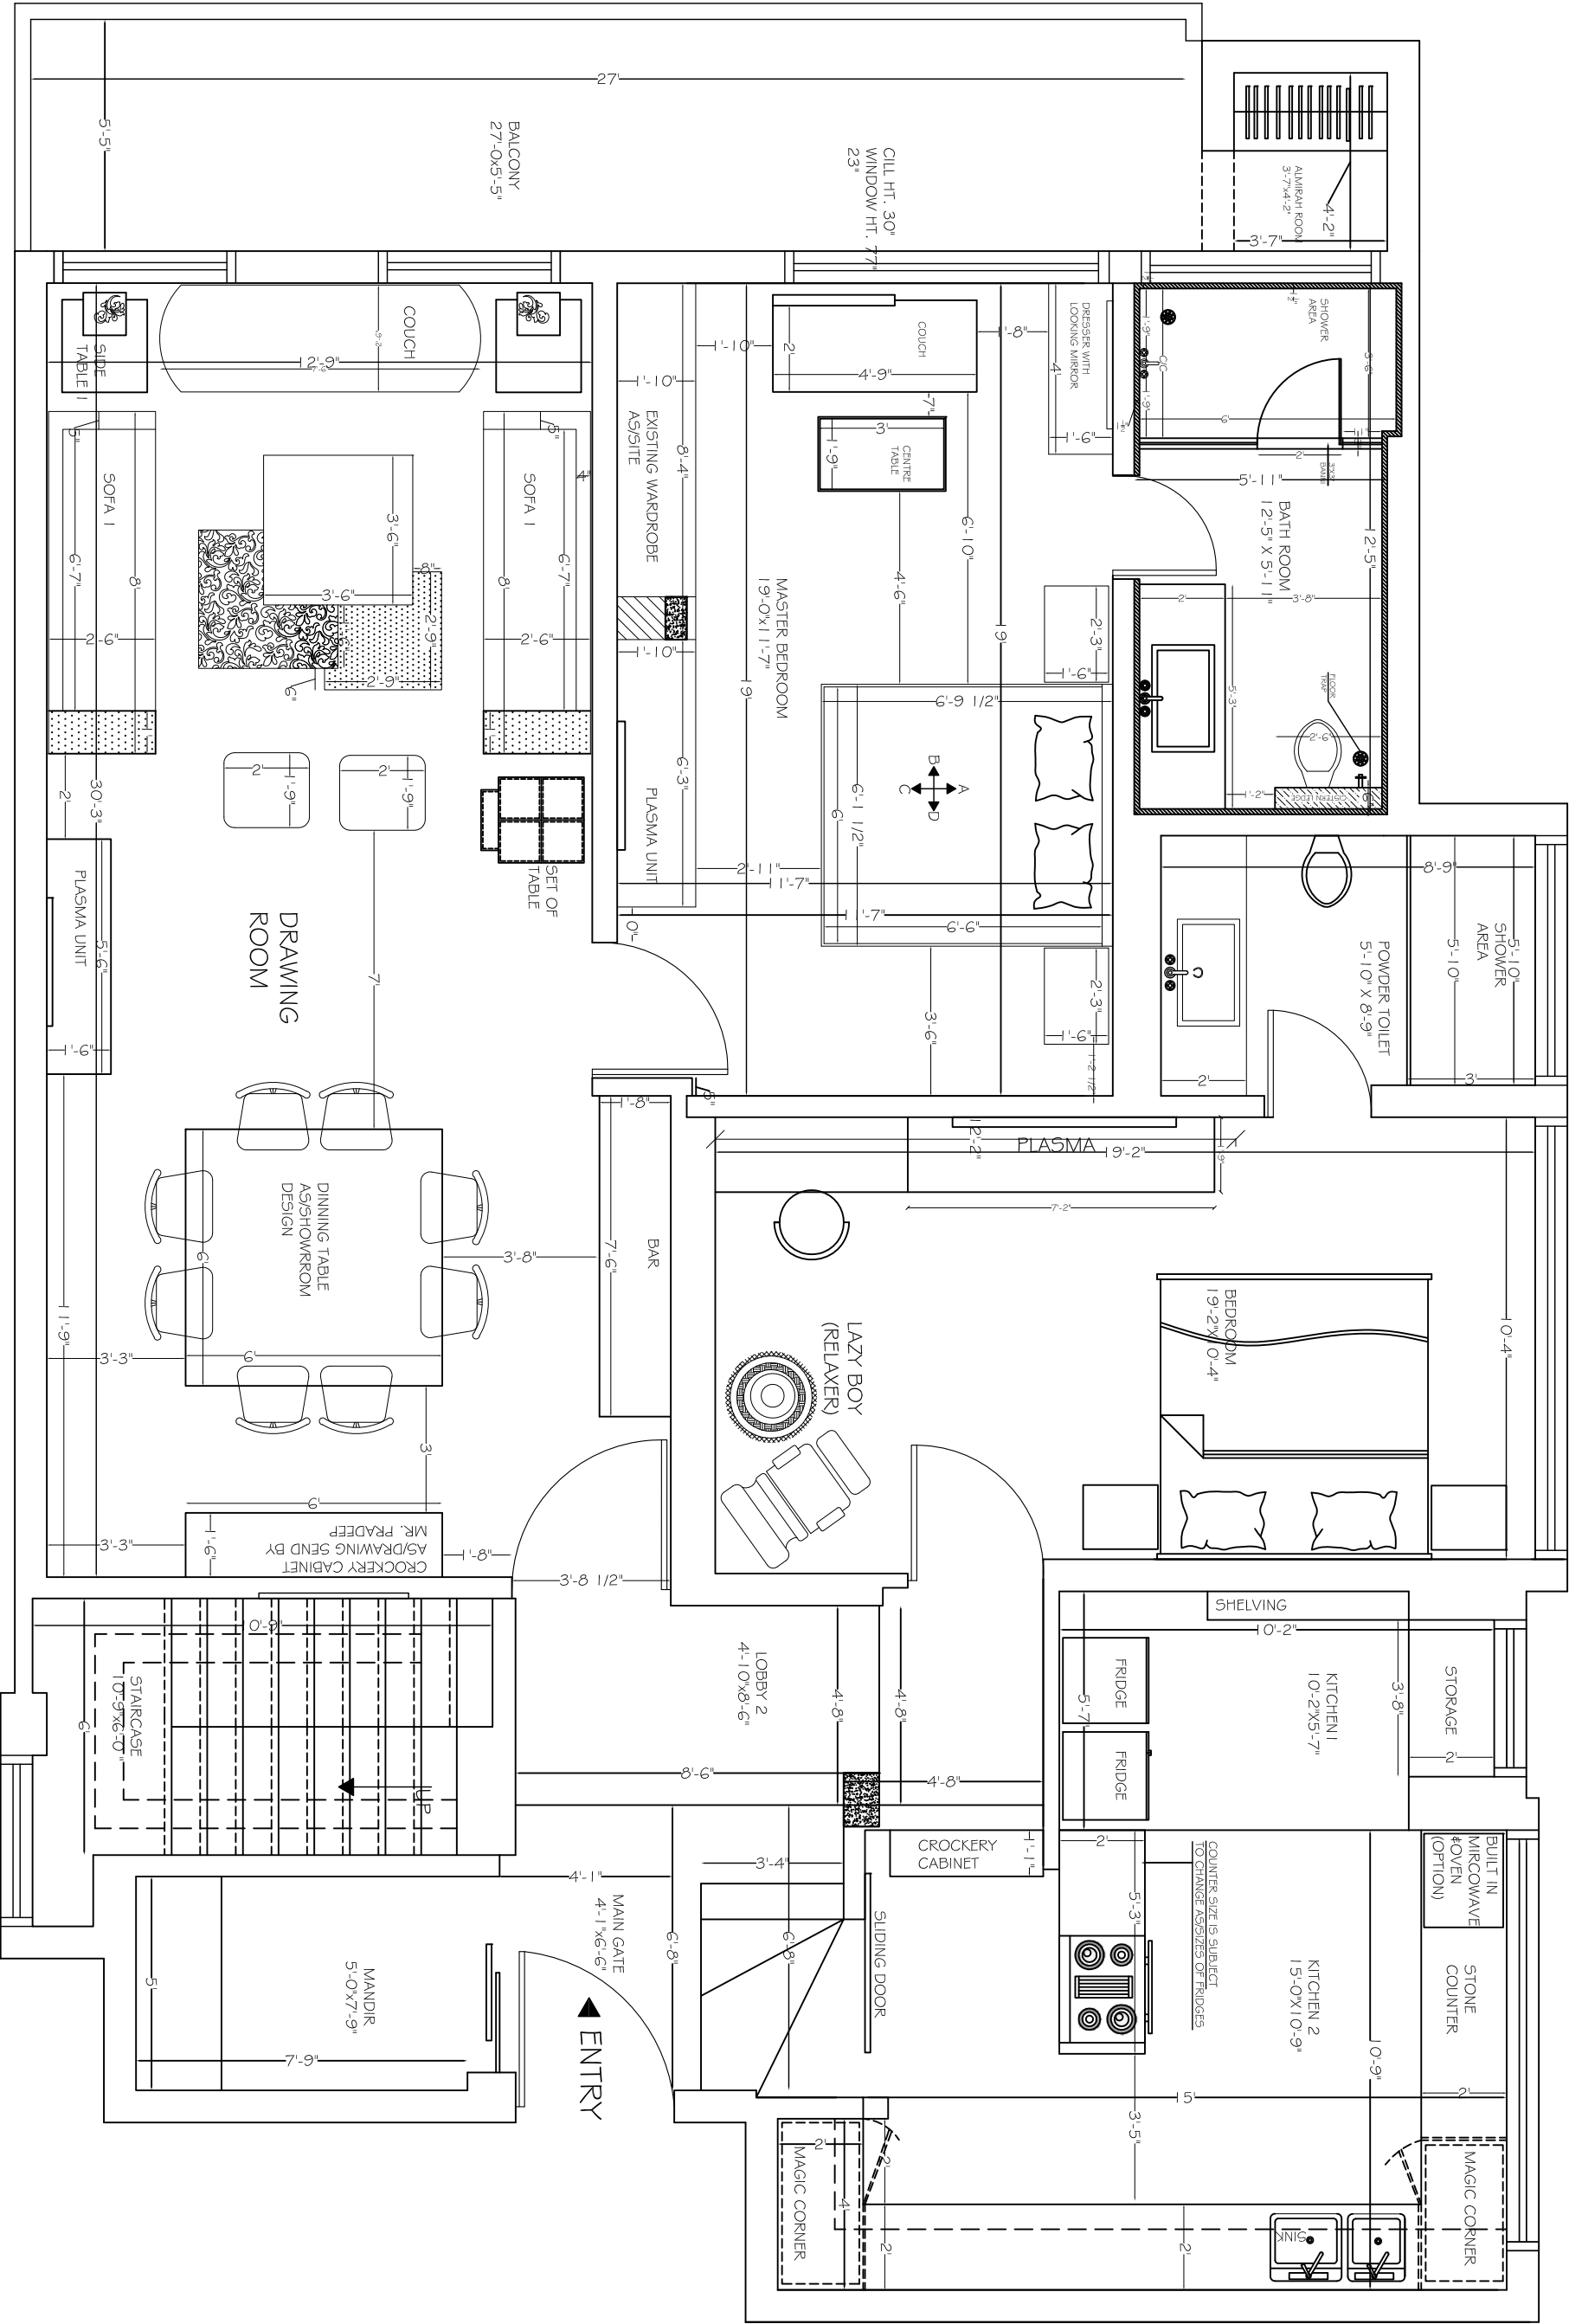

Notes:- 1. All dimensions to be read and not scaled 2. Any discrepancy to be brought to the notice of the DESIGNER before commencing the work on site 3. The drawings, specification & documents as instruments of service are the intellectual property of R - IMPRESSIONS.	PROJECT:- PLOT NO. 11 R-10, NEHRU ENCLAVE	DRAWING TITLE:- LOWER FLOOR	SCALE:- NTS.		DESIGNERS:- R-IMPRESSIONS 52/6 1, 11 nd FLOOR, C.R. PARK, NEW DELHI. PH.-9810211994
			DRG. BY:- CHARU		
			CHKD. BY:- DATED:- 15.12.12		
			PRODUCED BY AN AUTODESK EDUCATIONAL PRODUCT		