
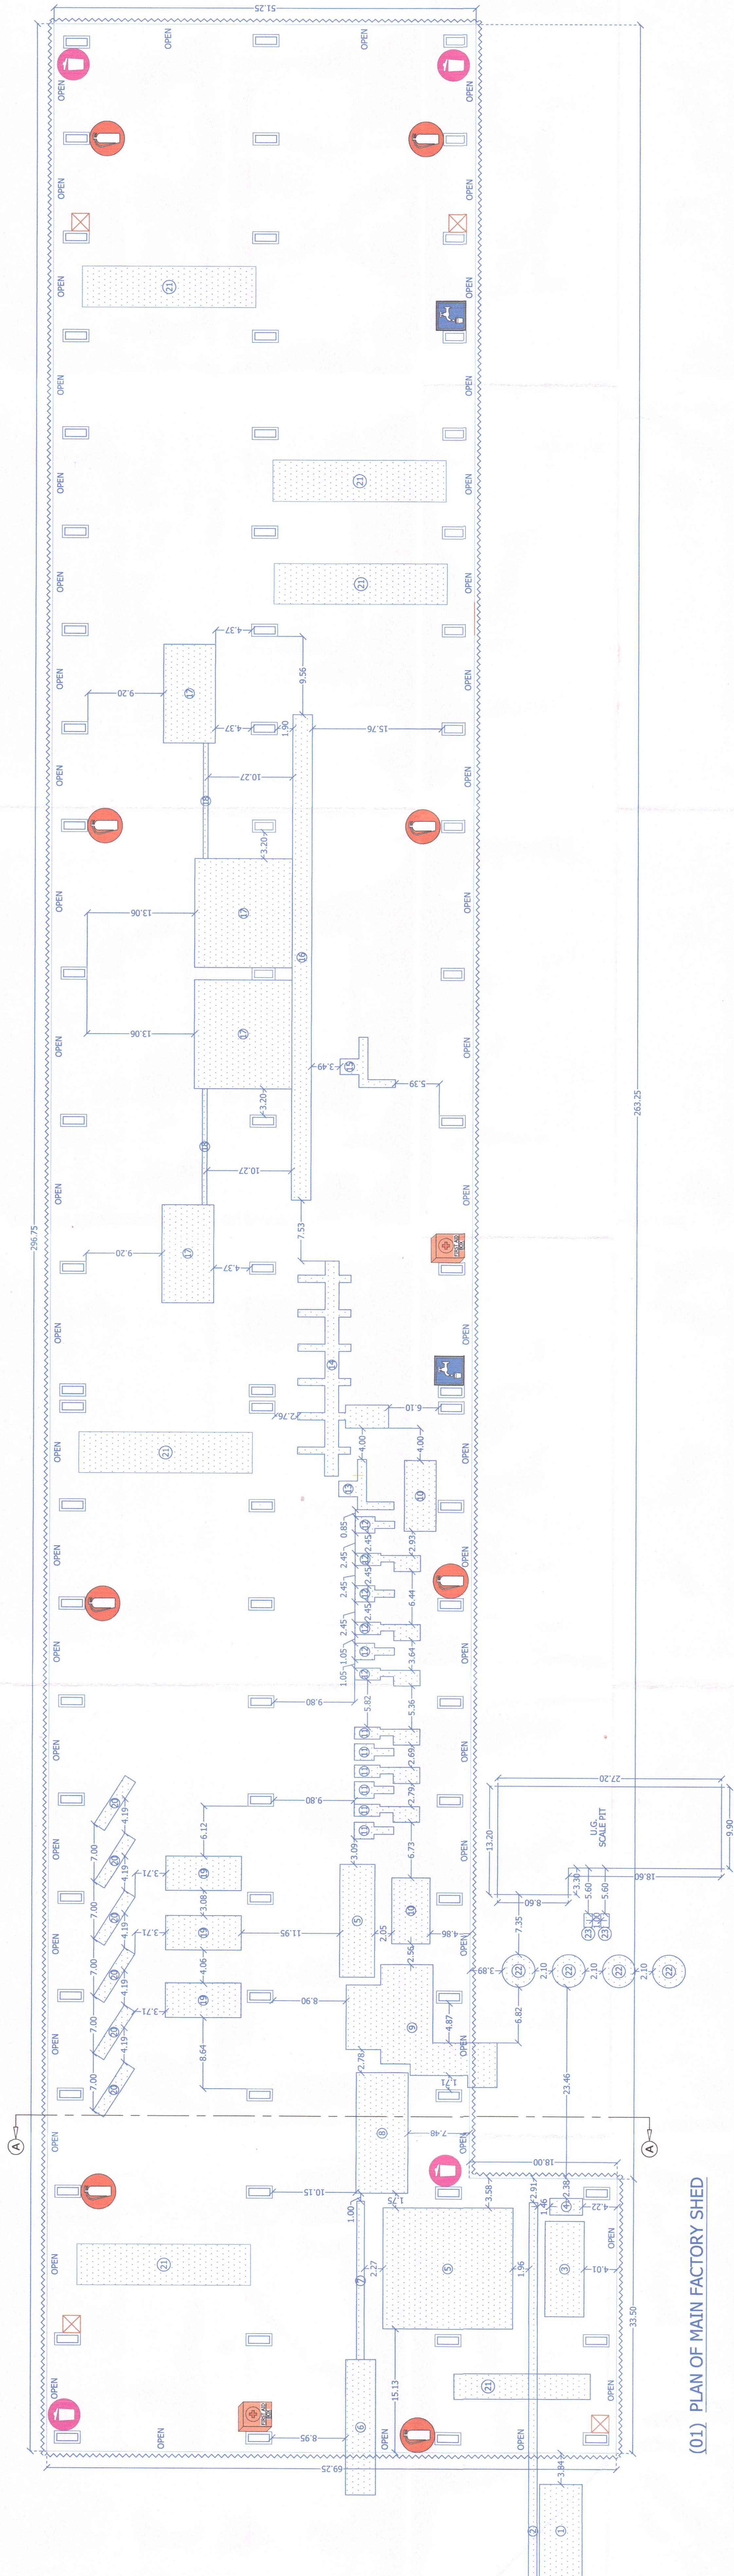


PLAN SHOWING NEW PROPOSED
FACTORY BUILDING ALONG WITH
MACHINERY LAYOUT FOR
ANJAR TMT STEEL PVT. LTD.
ON SURVEY NO. PART OF 652/P1,
VILLAGE : VARSAMEDI, TALULA : ANJ
DISTRICT : KUTCH.

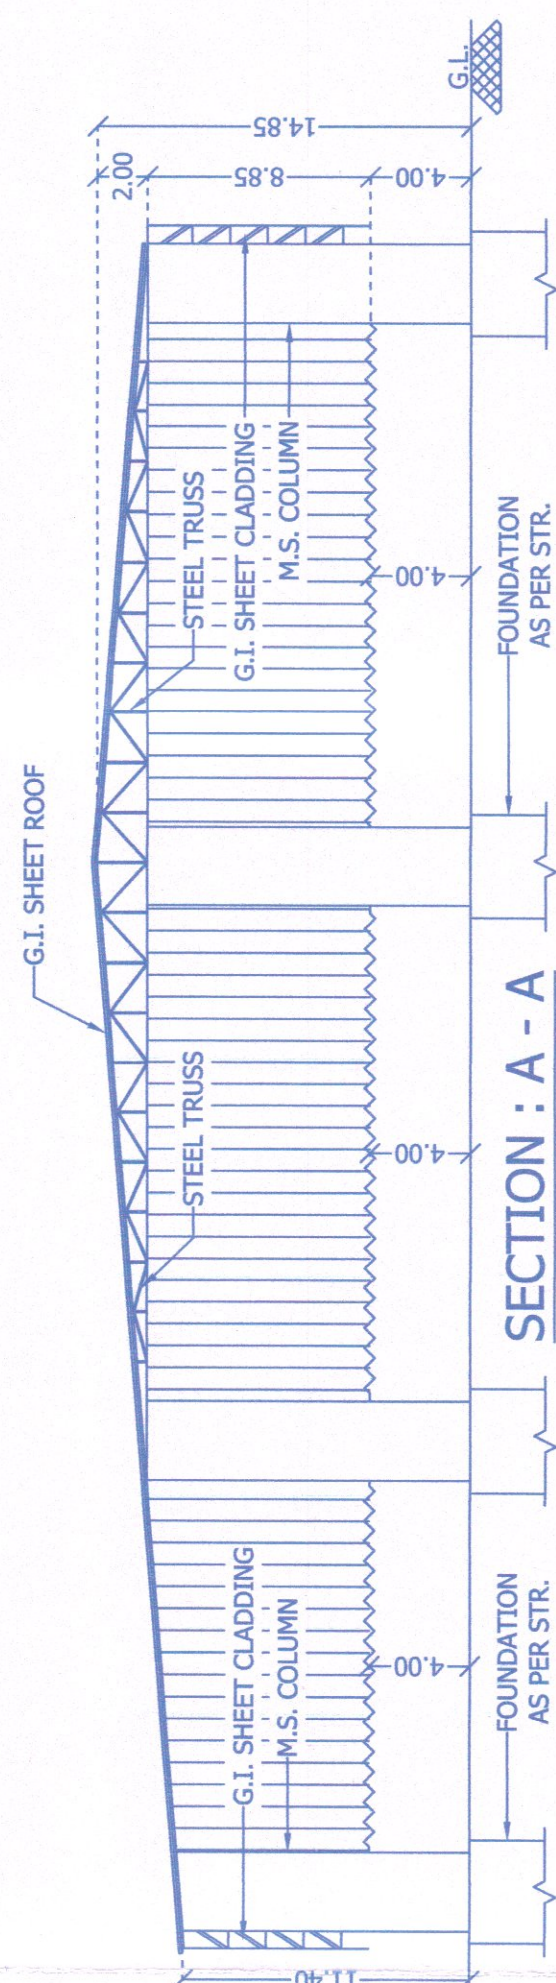

ELEVATION

MACHINERY LEGEND			
SR. NO.	MACHINE NAME	NO. OF MACHINE IN MTR.	LENGTH BREADTH AREA IN SQ. MTR.
1	BILLET CHARGING	1	11.40 5.20 59.28
2	FURNACE CHARGING ROLLER	1	45.95 1.00 45.95
3	DOUBLE BLOCK HYDRAULIC PUSHER	1	11.70 4.75 55.57
4	HYDRAULIC SYSTEMS	1	2.00 4.00 8.00
5	FURNACE	1	14.80 15.80 233.84
	" "	1	13.95 4.25 58.86
6	DISCHARGE EJECTOR	1	16.50 3.65 60.23
7	CASTER RUN-OUT ROLLER	1	19.35 0.90 17.42
8	BILLET TRANSFER	1	16.85 6.30 106.16
9	INDUCTION HEATER	1	IRREGULAR 149.98
10	CENTRAL LUBRICATION SYSTEMS	1	8.10 4.70 38.07
	" "	1	8.60 3.90 33.54
11	ROUGHING MILL	3	IRREGULAR 20.97
	" "	3	IRREGULAR 36.90
12	INTERMEDIATE MILL	3	IRREGULAR 20.97
	" "	3	IRREGULAR 36.90
13	CROP CUM COBBLE SHEAR	1	IRREGULAR 14.16
14	FINISHING MILL	1	IRREGULAR 84.00
15	PINCH ROLL	1	IRREGULAR 14.16
16	CHAIN TRANSFER	1	59.25 2.35 139.24
17	BUNDLE COLLECTION BED	2	12.10 6.30 152.46
	" "	2	13.30 11.80 313.88
18	BUNDLE FORMING ROLLER	2	14.10 0.60 16.92
19	ROLL CHANGING ROBOT	3	4.20 9.20 115.92
20	LATHE	6	7.00 1.50 63.00
21	E.O.T. CRANE	5	5.00 21.00 525.00
	" "	1	3.10 16.55 51.31
22	FILTER	4	Ø 4.00 50.28
23	BLOWER	2	1.65 1.00 3.30

[illegible]

CONSULTANT:-	 L.J. CHAUHAN & ASSOCIATES, INDUSTRIAL CONSULTANT Office :- Plot No. 66 Ward 1 - B, Opp. Tims College Adipur, (Kutch).
PH :- (02635) 263954 (O), Fax PH 264103 (MO.) 0994944296, 098249544925 Email :- lmc@lchauhan.com	TUSHAR K SURYAWANSHI J.K. Suryawanshi F.I. DRAWING 29/SEPTEMBER/2021 1:300 2001 : 27552 : 02

Approved-Subject to the Conditions mentioned
under this Office Letter No. DIR / IS & H / P / Plan /
14/10/11
224872
Director
Industrial Safety & Health
Gujarat State, Ahmedabad