




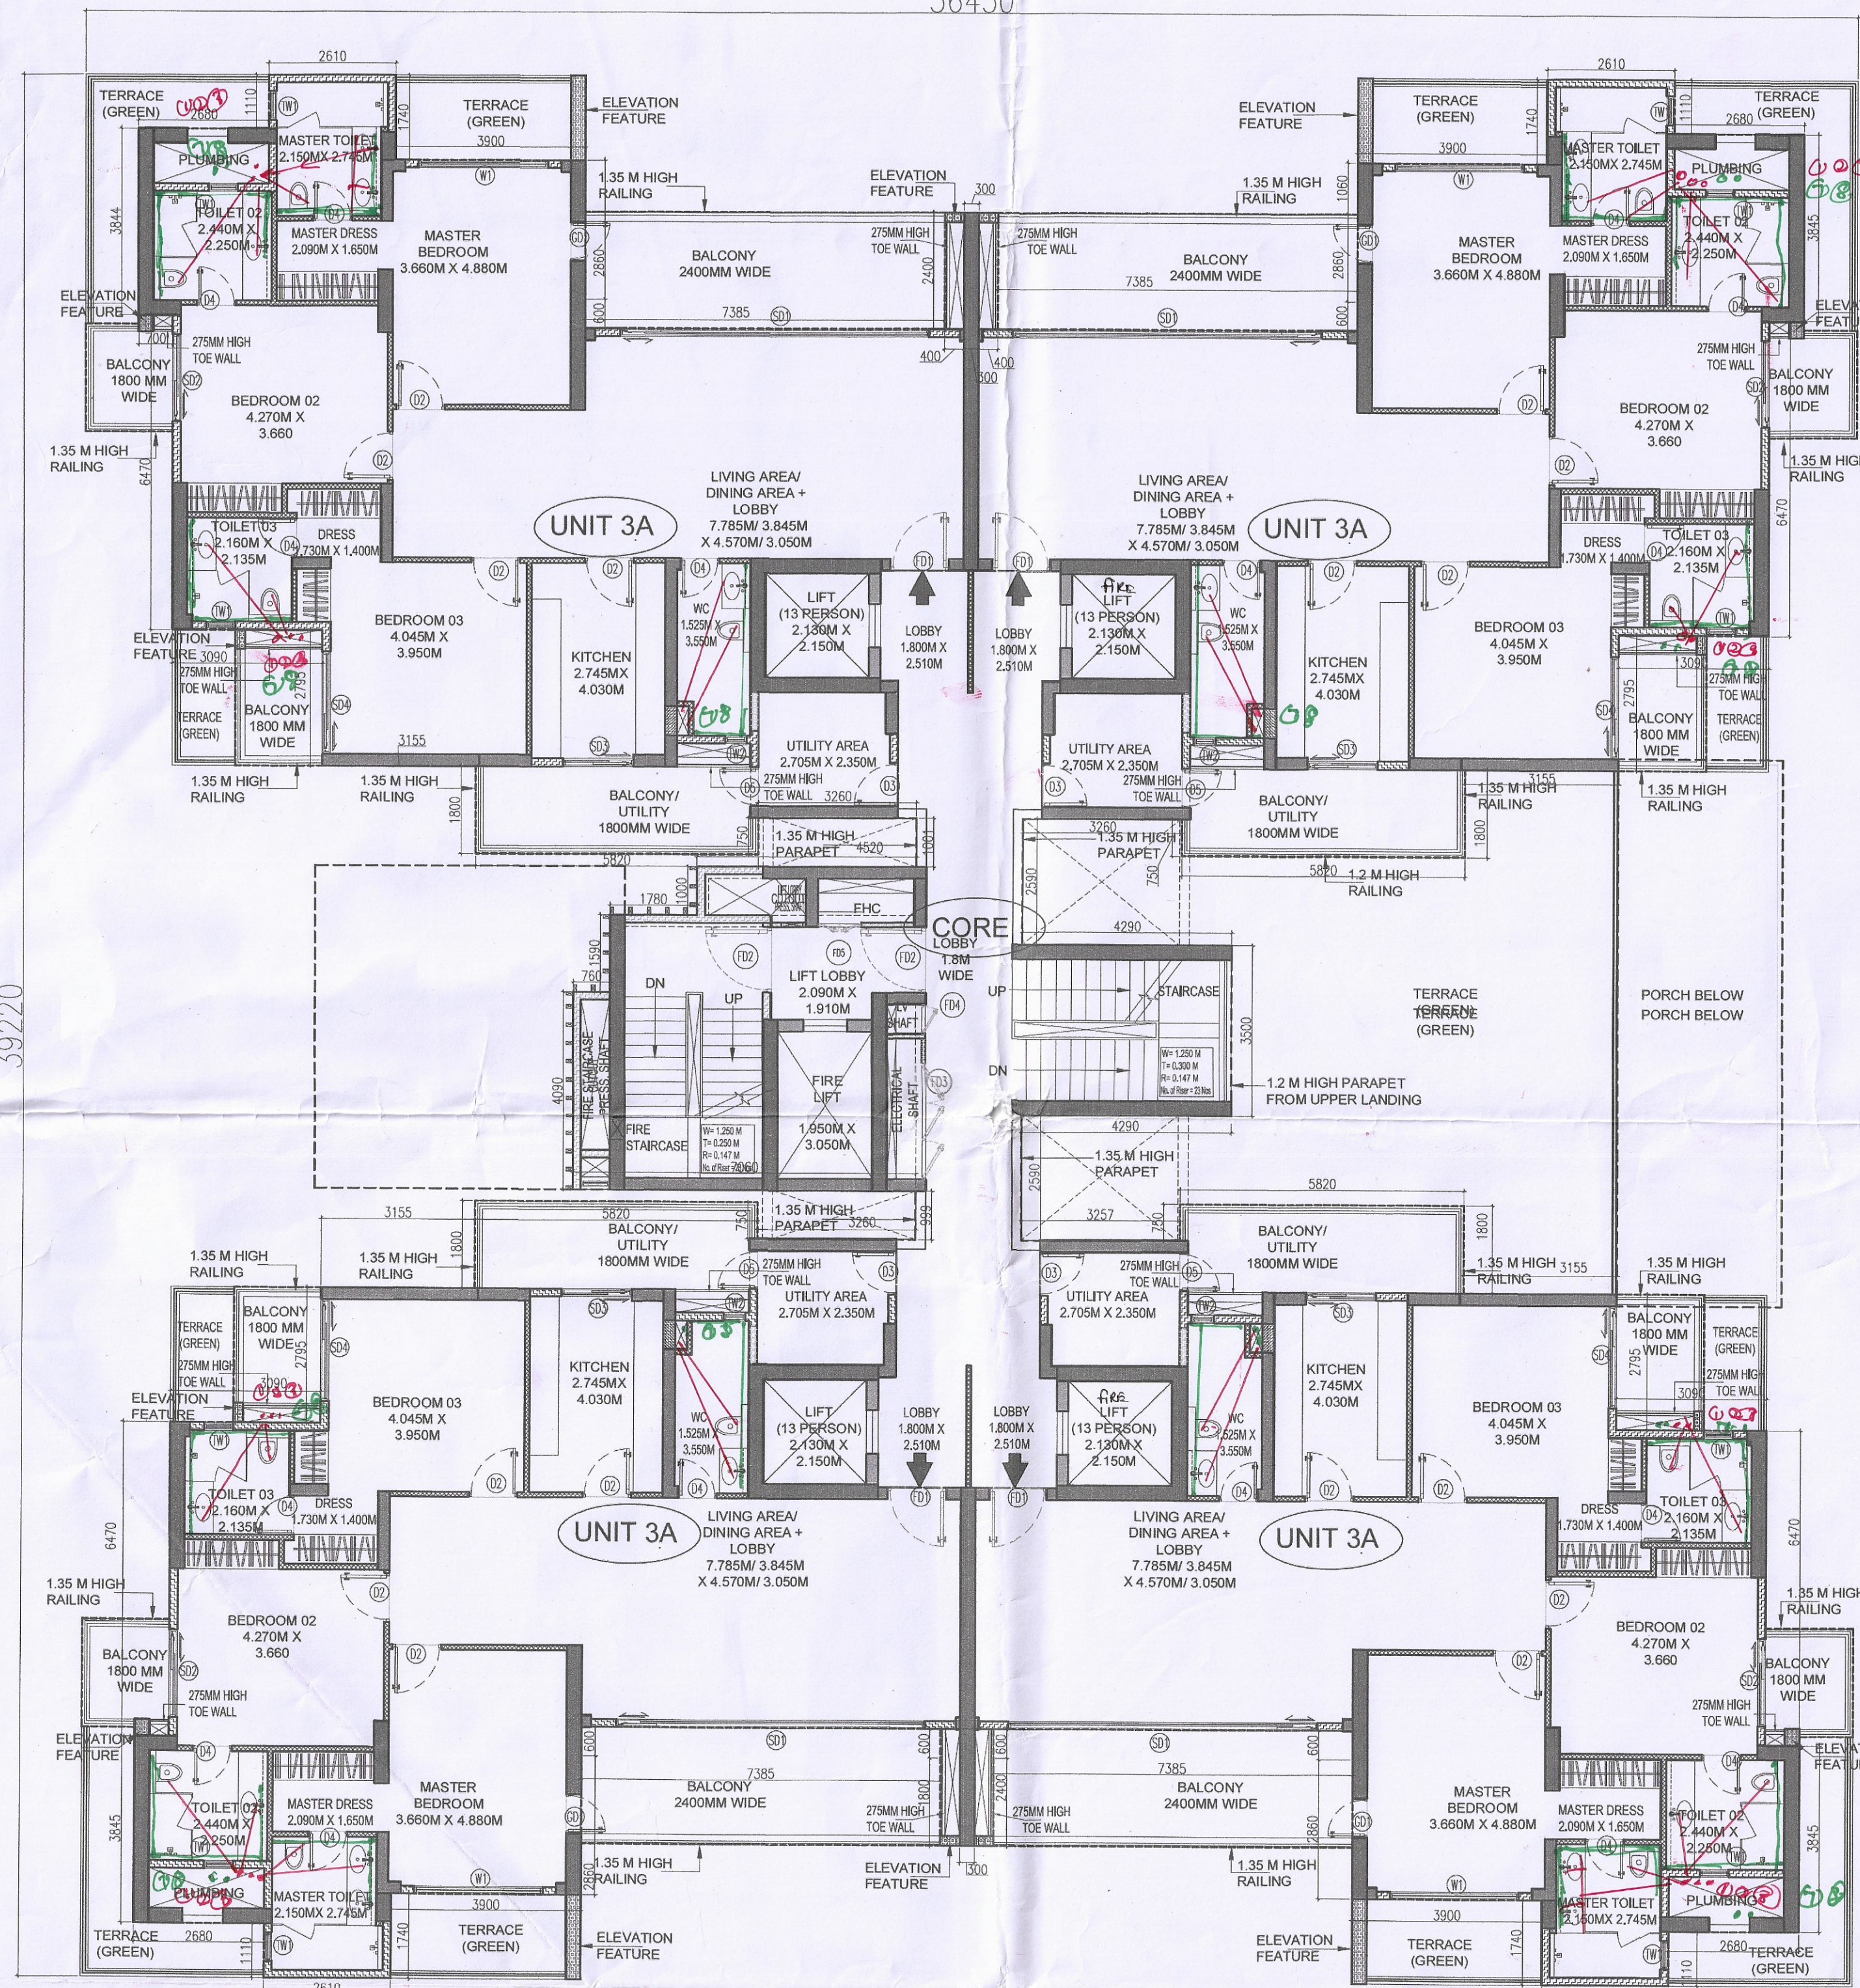


TOWER-A : 1ST LEVEL FLOOR PLAN TOILET DETAIL (TYPICAL)

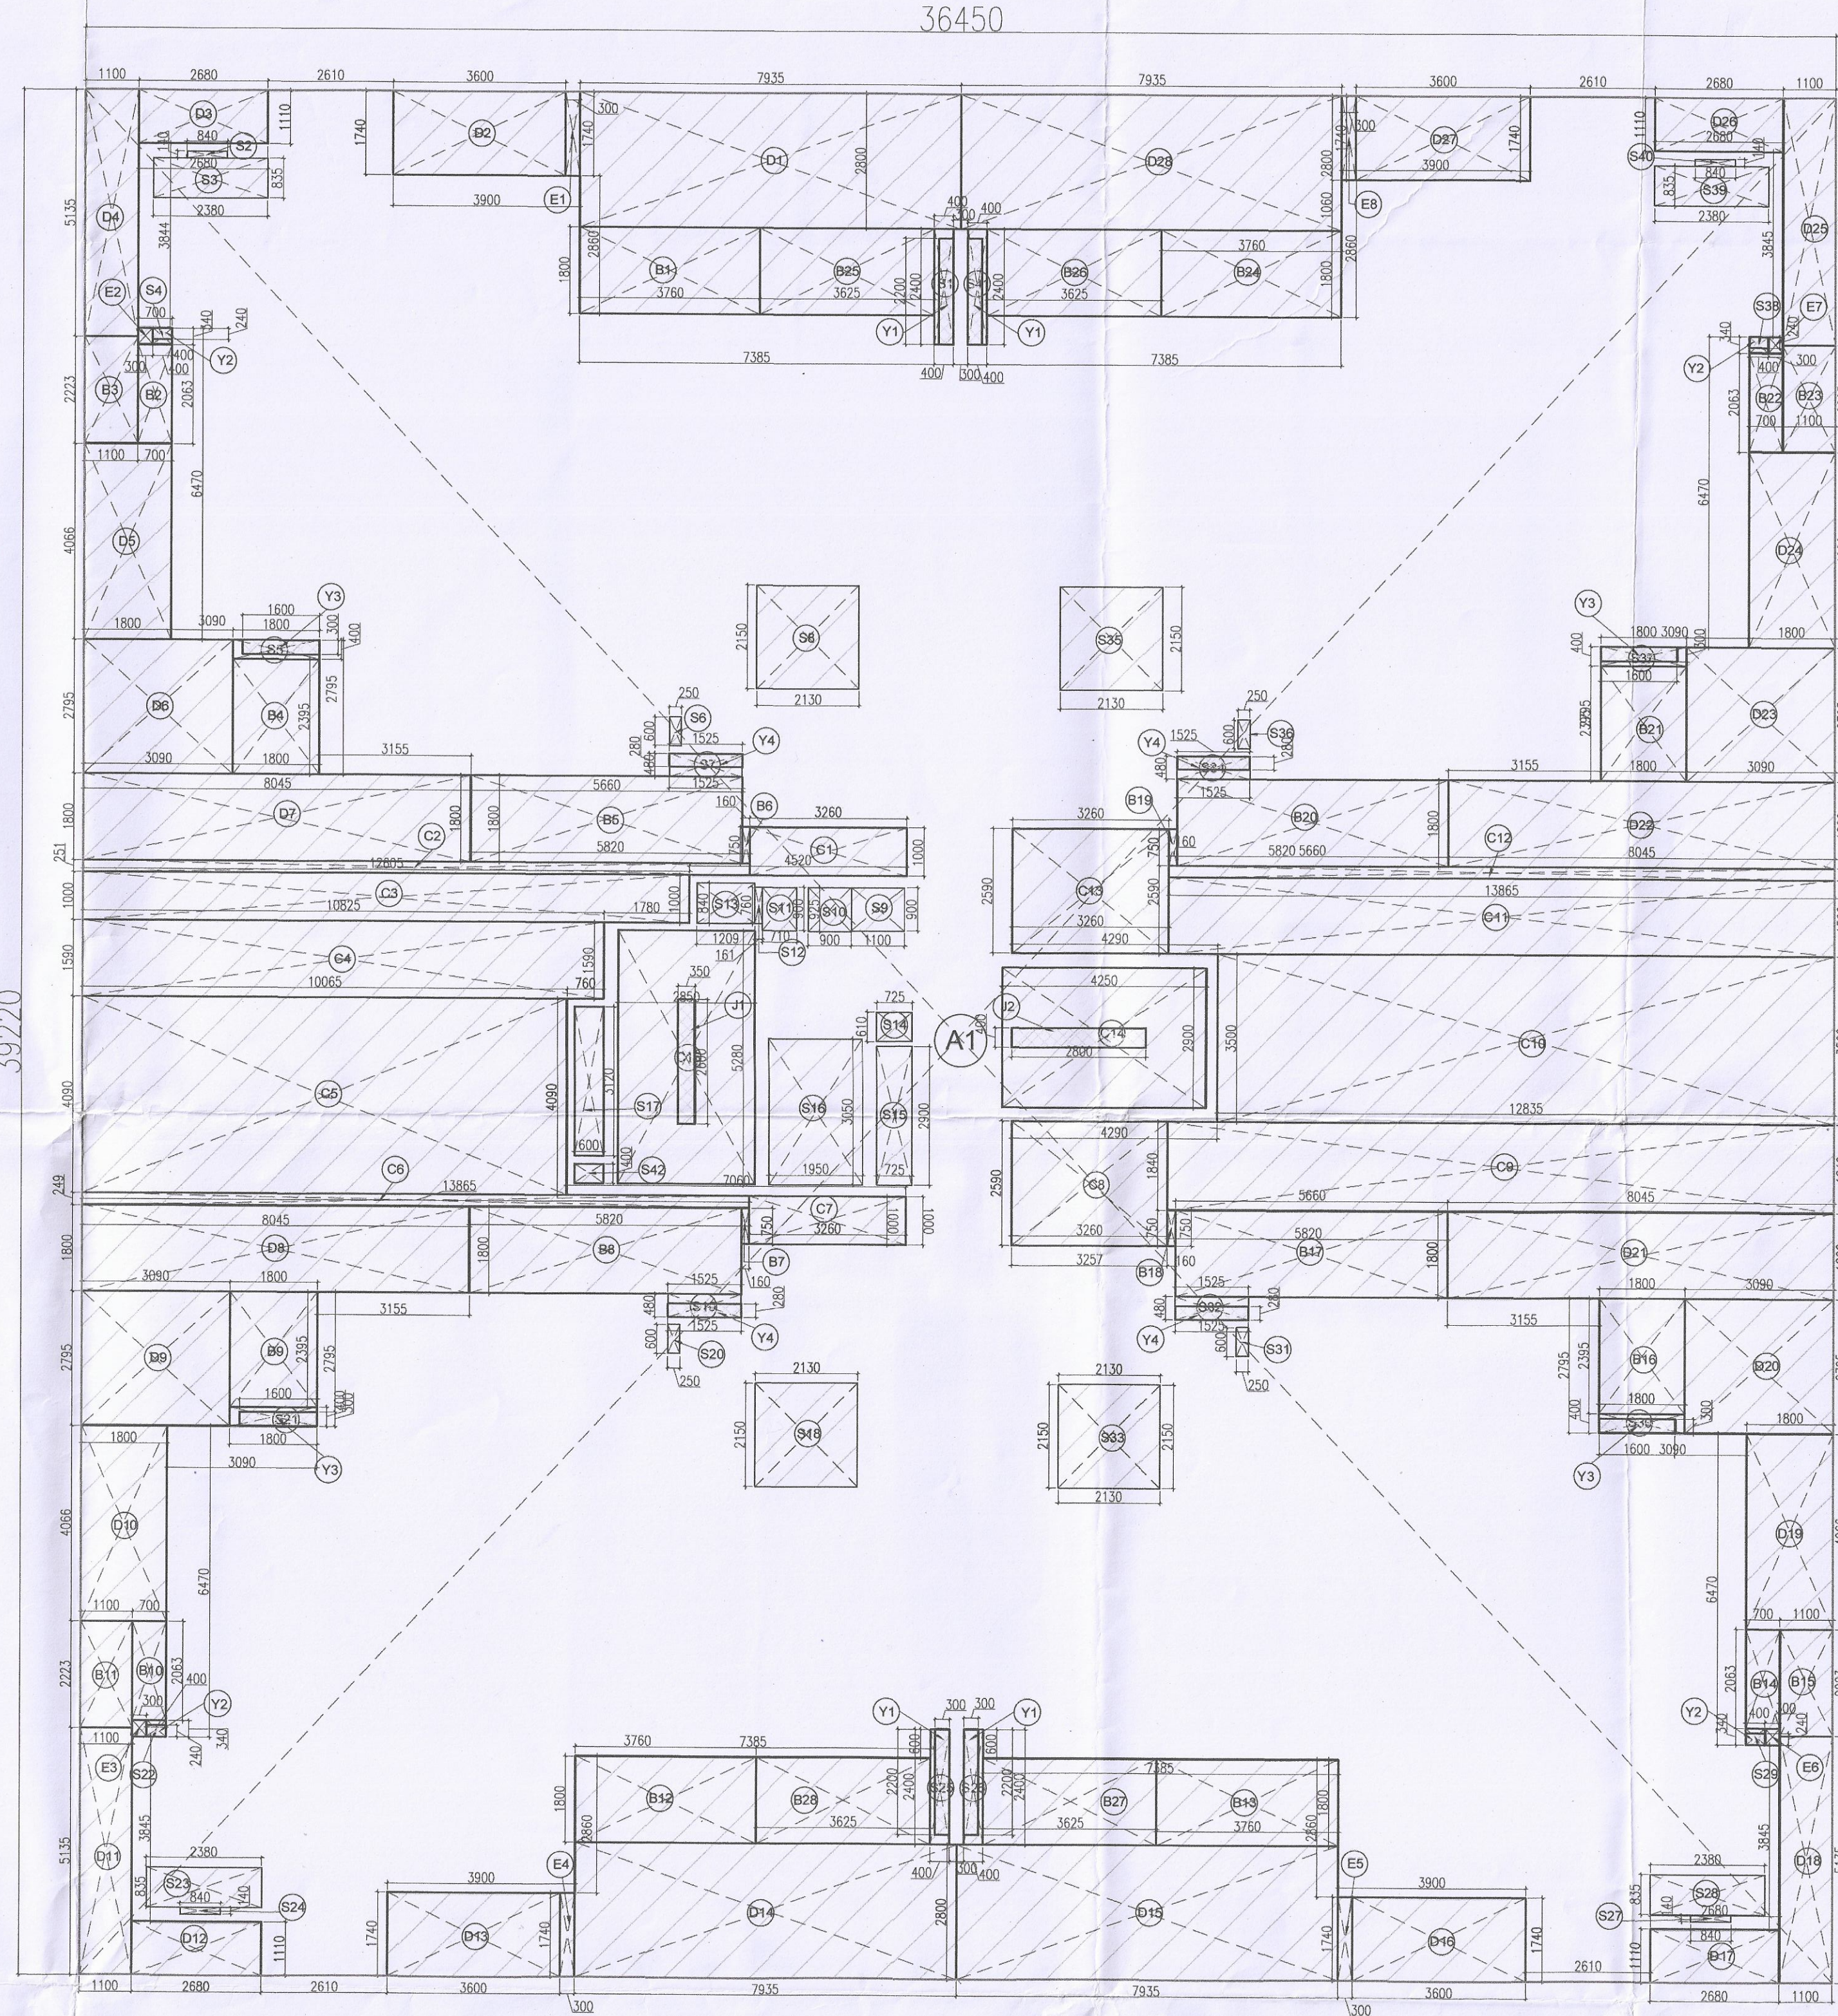

AREA DIAGRAM
TOWER-A : FIRST FLOOR PLAN

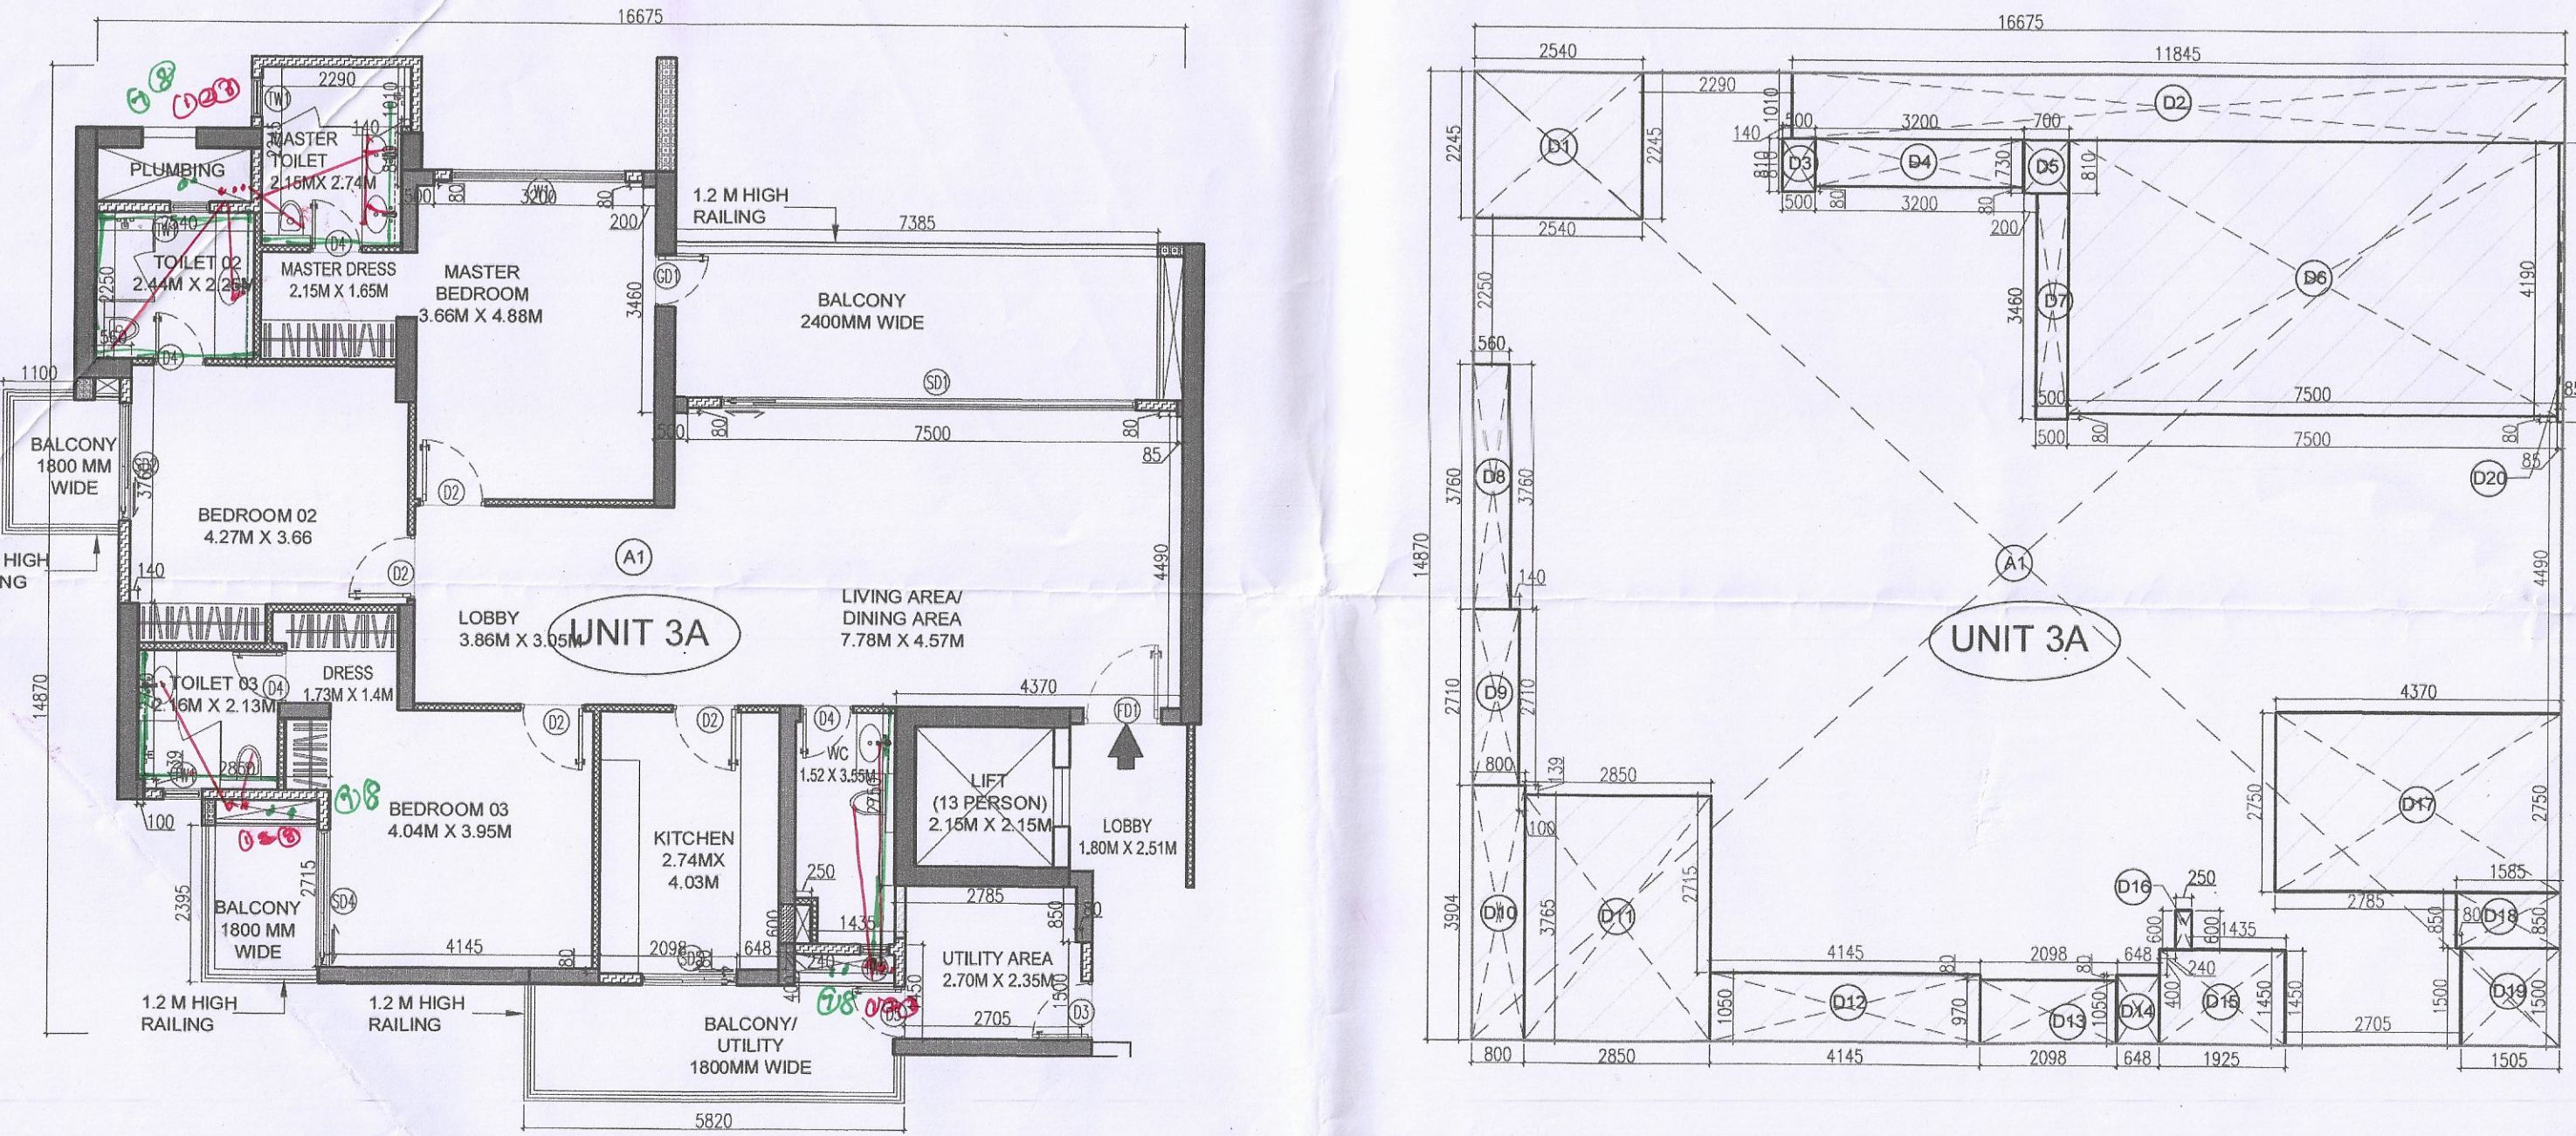

TYPICAL FLOOR PLAN OF UNIT 3A
TOILET DETAIL (TYPICAL)

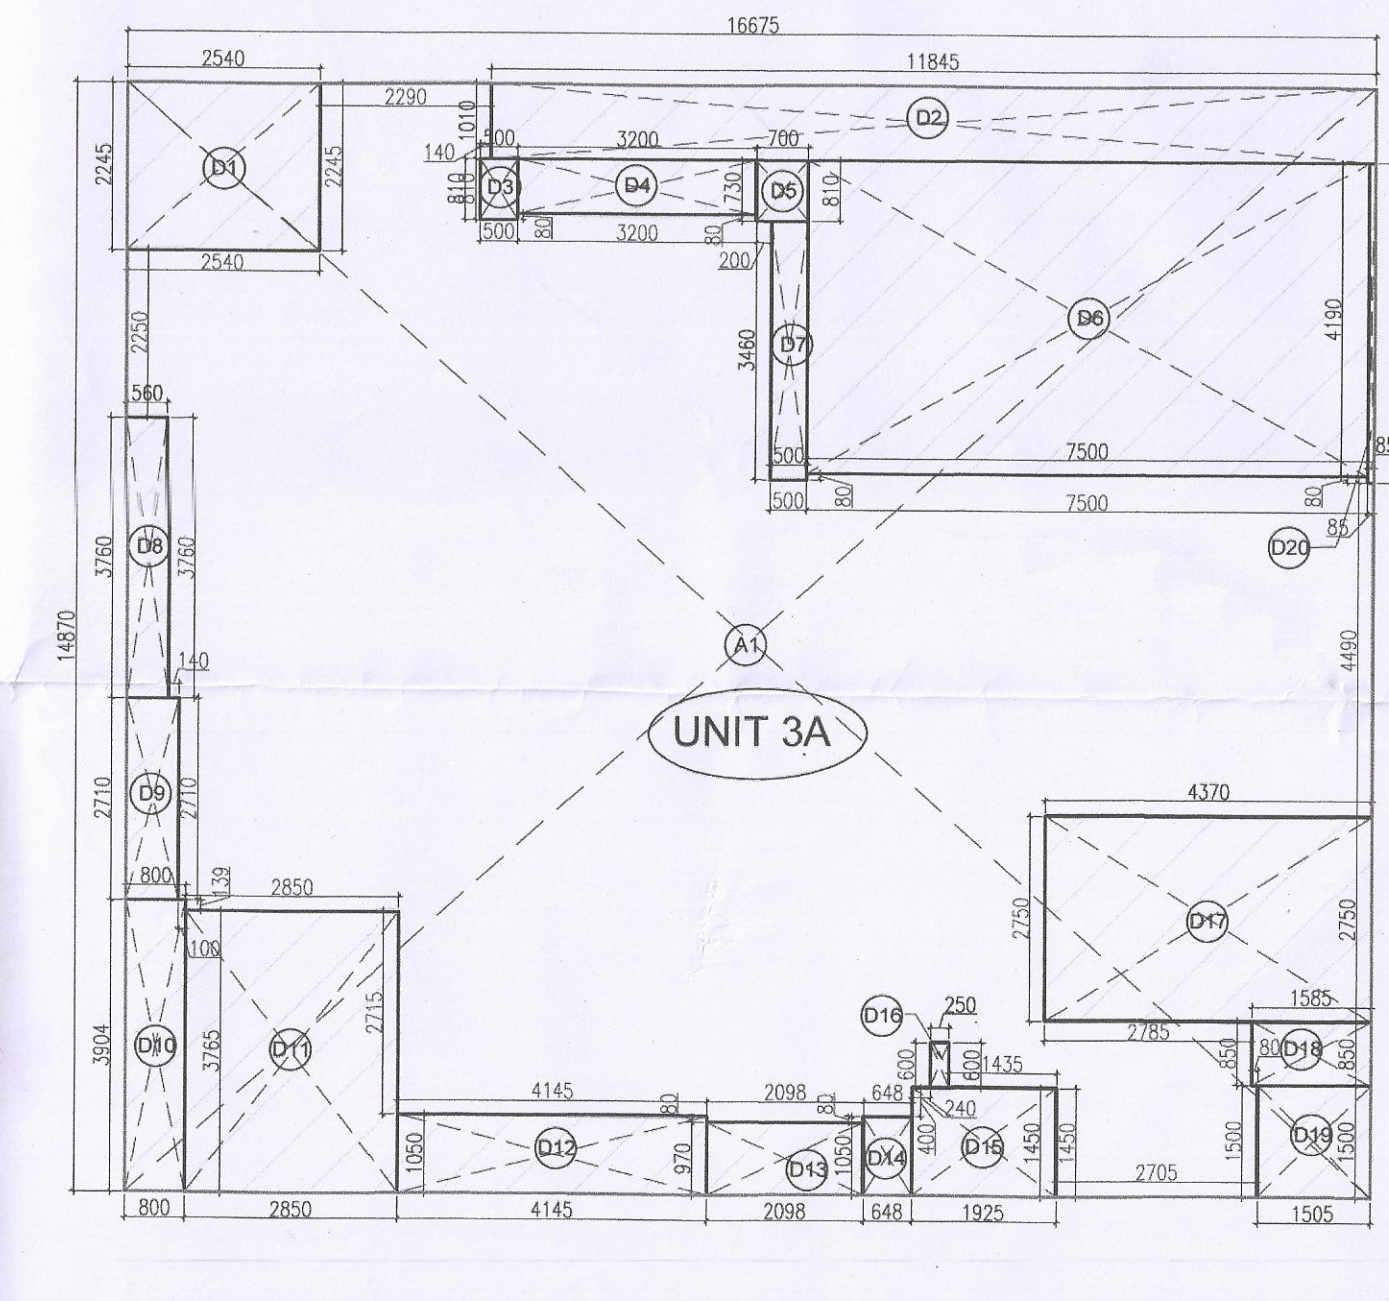

RERA CARPET AREA OF UNIT 3A

PLUMB BING LEGEND

- 1) 100 MM Ø SOIL/VENT PIPE
- 2) 100 MM Ø WASTE/VENT PIPE
- 3) 75 MM Ø ANTI-SYPHONAGE PIPE
- 4) 100 MM Ø RAIN WATER PIPE
- 5) DOMESTIC WATER SUPPLY RISER
- 6) FLOUSHING WATER SUPPLY RISER
- 7) DOMESTIC WATER SUPPLY DRAINAGE
- 8) FLOUSHING WATER SUPPLY DRAINAGE

AREA STATEMENT OF UNIT 3A (RERA CARPET)					
TITLE	NO.	SHAPE	LENGTH (L) (IN MM)	WIDTH (W) (IN MM)	AREA (L X W) (IN SQM)
ADDITION					
A1	1	REC	16675	14870	247.957
UNIT 3A ADDITION (ADD1)					247.957
DEDUCTION					
D1	1	REC	2245	2540	5.702
D2	1	REC	1010	11845	11.965
D3	1	REC	500	810	0.405
D4	1	REC	730	3200	2.336
D5	1	REC	700	810	0.567
D6	1	REC	4190	7500	31.424
D7	1	REC	500	3460	1.730
D8	1	REC	560	3760	2.105
D9	1	REC	700	2710	1.897
D10	1	REC	800	3904	3.123
D11	1	REC	2850	3765	10.730
D12	1	REC	1050	4145	4.352
D13	1	REC	970	2098	2.035
D14	1	REC	648	1050	0.680
D15	1	REC	1450	1925	2.791
D16	1	REC	250	600	0.150
D17	1	REC	2750	4370	12.017
D18	1	REC	850	1585	1.347
D19	1	REC	1500	1505	2.258
D20	1	REC	85	4270	0.363
UNIT 3A DEDUCTION (DED1)					97.977
UNIT 3A RERA CARPET [ADD1-DED1 = U1]					149.980

AREA STATEMENT OF TOWER-A AT TYPICAL FLOOR LEVEL (NON FAR)					
TITLE	NO.	SHAPE	LENGTH (L) (IN MM)	WIDTH (W) (IN MM)	AREA (L X W) (IN SQM)
ADDITION					
B1	1	REC	1800	3760	6.768
B2	1	REC	700	2063	1.444
B3	1	REC	1100	2223	2.446
B4	1	REC	1800	2395	4.311
B5	1	REC	1800	5660	10.188
B6	1	REC	160	750	0.120
B7	1	REC	160	750	0.120
B8	1	REC	1800	5660	10.188
B9	1	REC	1800	2395	4.311
B10	1	REC	700	2063	1.444
B11	1	REC	1100	2223	2.446
B12	1	REC	1800	2395	4.311
B13	1	REC	1800	5660	10.188
B14	1	REC	160	750	0.120
B15	1	REC	160	750	0.120
B16	1	REC	1800	5660	10.188
B17	1	REC	1800	2395	4.311
B18	1	REC	700	2063	1.444
B19	1	REC	1100	2223	2.446
B20	1	REC	1800	2395	4.311
B21	1	REC	1800	5660	10.188
B22	1	REC	160	750	0.120
B23	1	REC	160	750	0.120
B24	1	REC	1800	5660	10.188
B25	1	REC	1800	2395	4.311
B26	1	REC	700	2063	1.444
B27	1	REC	1100	2223	2.446
B28	1	REC	1800	2395	4.311
B29	1	REC	1800	5660	10.188
B30	1	REC	160	750	0.120
B31	1	REC	160	750	0.120
B32	1	REC	1800	5660	10.188
B33	1	REC	1800	2395	4.311
B34	1	REC	700	2063	1.444
B35	1	REC	1100	2223	2.446
B36	1	REC	1800	2395	4.311
B37	1	REC	1800	5660	10.188
B38	1	REC	160	750	0.120
B39	1	REC	160	750	0.120
B40	1	REC	1800	5660	10.188
B41	1	REC	1800	2395	4.311
B42	1	REC	700	2063	1.444
B43	1	REC	1100	2223	2.446
B44	1	REC	1800	2395	4.311
B45	1	REC	1800	5660	10.188
B46	1	REC	160	750	0.120
B47	1	REC	160	750	0.120
B48	1	REC	1800	5660	10.188
B49	1	REC	1800	2395	4.311
B50	1	REC	700	2063	1.444
B51	1	REC	1100	2223	2.446
B52	1	REC	1800	2395	4.311
B53	1	REC	1800	5660	10.188
B54	1	REC	160	750	0.120
B55	1	REC	160	750	0.120
B56	1	REC	1800	5660	10.188
B57	1	REC	1800	2395	4.311
B58	1	REC	700	2063	1.444
B59	1	REC	1100	2223	2.446
B60	1	REC	1800	2395	4.311
B61	1	REC	1800	5660	10.188
B62	1	REC	160	750	0.120
B63	1	REC	160	750	0.120
B64	1	REC	1800	5660	10.188
B65	1	REC	1800	2395	4.311
B66	1	REC	700	2063	1.444
B67	1	REC	1100	2223	2.446
B68	1	REC	1800	2395	4.311
B69	1	REC	1800	5660	10.188
B70	1	REC	160	750	0.120
B71	1	REC	160	750	0.120
B72	1	REC	1800	5660	10.188
B73	1	REC	1800	2395	4.311
B74	1	REC	700	2063	1.444
B75	1	REC	1100	2223	2.446
B76	1	REC	1800	2395	4.311
B77	1	REC	1800	5660	10.188
B78	1	REC	160	750	0.120
B79	1	REC	160	750	0.120
B80	1	REC	1800	5660	10.188
B81	1	REC	1800	2395	4.311
B82	1	REC	700	2063	1.444
B83	1	REC	1100	2223	2.446
B84	1	REC	1800	2395	4.311
B85	1	REC	1800	5660	10.188
B86	1	REC	160	750	0.120
B87	1	REC	160	750	0.120
B88	1	REC	1800	5660	10.188
B89	1	REC	1800	2395	4.311
B90	1	REC	700	2063	1.444
B91	1	REC	1100	2223	2.446
B92	1	REC	1800	2395	4.311
B93	1	REC	1800	5660	10.188
B94	1	REC	160	750	0.120
B95	1	REC	160	750	0.120
B96	1	REC	1800	5660	10.188
B97	1	REC	1800	2395	4.311
B98	1	REC	700	2063	1.444
B99	1	REC	1100	2223	2.446
B100	1	REC	1800	2395	4.311
B101	1	REC	1800	5660	10.188
B102	1	REC	160	750	0.120
B103	1	REC	160	750	0.120
B104	1	REC	1800	5660	10.188
B105	1	REC	1800	2395	4.311
B106	1	REC	700	2063	1.444
B107	1	REC	1100	2223	2.446
B108	1	REC	1800	2395	4.311
B109	1	REC	1800	5660	10.188
B110	1	REC	160	750	0.120
B111	1	REC	160	750	0.120
B112	1	REC	1800	5660	10.188
B113	1	REC	1800	2395	4.311
B114	1	REC	700	2063	1.444
B115	1	REC	1100	2223	2.446
B116	1	REC	1800	2395	4.311
B117	1	REC	1800	5660	10.188
B118	1	REC	160	750	0.120
B119	1	REC	160	750	0.120
B120	1	REC	1800	5660	10.188
B121	1	REC	1800	2395	4.311
B122	1	REC	700	2063	1.444
B123	1	REC	1100	2223	2.446
B124	1	REC	1800	2395	4.311
B125	1	REC	1800	5660	10.188
B126	1	REC	160	750	0.120
B127	1	REC	160	750	0.120
B128	1	REC	1800	5660	10.188
B129	1	REC	1800	2395	4.311
B130	1	REC	700	2063	1.444
B131	1	REC	1100	2223	2.446
B132	1	REC	1800	2395	4.311
B133	1	REC	1800	5660	10.188
B134	1	REC	160	750	0.120
B135	1	REC	160	750	0.120
B136	1	REC	1800	5660	10.188
B137	1	REC	1800	2395	4.311
B138	1	REC	700	2063	1.444
B139	1	REC	1100	2223	2.446
B140	1	REC	1800	2395	4.311
B141	1	REC	1800	5660	10.188
B142	1	REC	160	750	0.120
B143	1	REC	160	750	0.120
B144	1	REC	1800	5660	10.188
B145	1	REC	1800	2395	4.311
B146	1	REC	700	2063	1.444
B147	1	REC	1100	2223	2.446
B148	1	REC	1800	2395	4.311
B149	1	REC	1800	5660	10.188
B150	1	REC	160	750	0.120
B151	1	REC	160	750	0.120
B152	1	REC	1800	5660	10.188
B153	1	REC	1800	2395	4.311
B154	1	REC	700	2063	1.444
B155	1	REC	1100	2223	2.446
B156	1	REC	1800	2395	4.311
B157	1	REC	1800	5660	10.188
B158	1	REC	160	750	0.120
B159	1	REC	160	750	0.120
B160	1	REC	1800	5660	10.188
B161	1	REC	1800	2395	4.311
B162	1	REC	700	2063	1.444
B163	1	REC	1100	2223	2.446
B164	1	REC	1800	2395	4.311
B165	1	REC	1800	5660	10.188
B166	1	REC	160	750	0.120
B167	1	REC	160	750	0.120
B168	1	REC	1800	5660	10.188
B169	1	REC	1800	2395	4.311
B170	1	REC	700	2063	1.444
B171	1	REC	1100	2223	2.446
B172	1	REC	1800	2395	4.311
B173	1	REC	1800	5660	10.188
B174	1	REC	160	750	0.120
B175	1	REC	160	750	0.120
B176	1	REC	1800	5660	10.188
B177	1	REC	1800	2395	4.311
B178	1	REC	700	2063	1.444
B179	1	REC	1100	2223	2.446
B180	1	REC	1800	2395	4.311
B181	1	REC	1800	5660	10.188
B182	1	REC	160	750	0.120
B183	1	REC	160	750	0.120
B184	1	REC	1800	5660	10.188
B185	1	REC	1800	2395	4.311
B186	1	REC	700	2063	1.444
B187	1	REC	1100	2223	2.446
B188	1	REC	1800	2395	4.311
B189	1	REC	1800	5660	10.188
B190	1	REC	160	750	0.120
B191	1	REC	160	750	0.120
B192	1	REC	1800	5660	10.188
B193	1	REC	1800	2395	4.311
B194	1	REC	700	2063	1.444
B195	1	REC	1100	2223	2.446
B196	1	REC	1800	2395	4.311
B197	1	REC	1800	5660	10.188
B198	1	REC	160	750	0.120
B199	1	REC	160	750	0.120
B200	1	REC	1800	5660	10.188
B201	1	REC	1800	2395	4.311
B202	1	REC	700	2063	1.444
B203	1	REC	1100	2223	2.446
B204	1	REC	1800	2395	4.311
B205	1	REC	1800	5660	10.188
B206	1	REC	160	750	0.120
B207	1	REC	160	750	0.120
B208	1	REC	1800	5660	10.188
B209	1	REC	1800	2395	4.311
B210	1	REC	700	2063	1.444
B211	1	REC	1100	2223	2.446
B212	1	REC	1800	2395	4.311
B213	1	REC	1800	5660	10.188
B214	1	REC	160	750	0.120
B215	1	REC	160	750	0.120
B216	1	REC	1800	5660	10.188
B217	1	REC	1800	2395	4.311
B218	1	REC	700	2063	1.444
B219	1	REC	1100	2223	2.446
B220	1	REC	1800	2395	4.311
B221	1	REC	1800	5660	10.188
B222	1	REC	160	750	0.120
B223	1	REC	160	750	0.120
B224	1	REC	1800	5660	10.188
B225	1	REC	1800	2395	4.311
B226	1	REC	700	2063	1.444
B227	1	REC	1100	2223	2.446
B228	1	REC	1800	2395	4.311
B229	1	REC	1800	5660	10.188
B230	1	REC	160	750	0.120
B231	1	REC	160	750	0.120
B232	1	REC	1800	5660	10.188
B233	1	REC	1800	2395	4.311
B234	1	REC	700	2063	1.444
B235	1	REC	1100	2223	2.446
B236	1	REC	1800	2395	4.311
B237	1	REC	1800	5660	10.188
B238	1	REC	160	750	0.120
B239	1	REC	160	750	0.120
B240	1	REC	1800	5	