




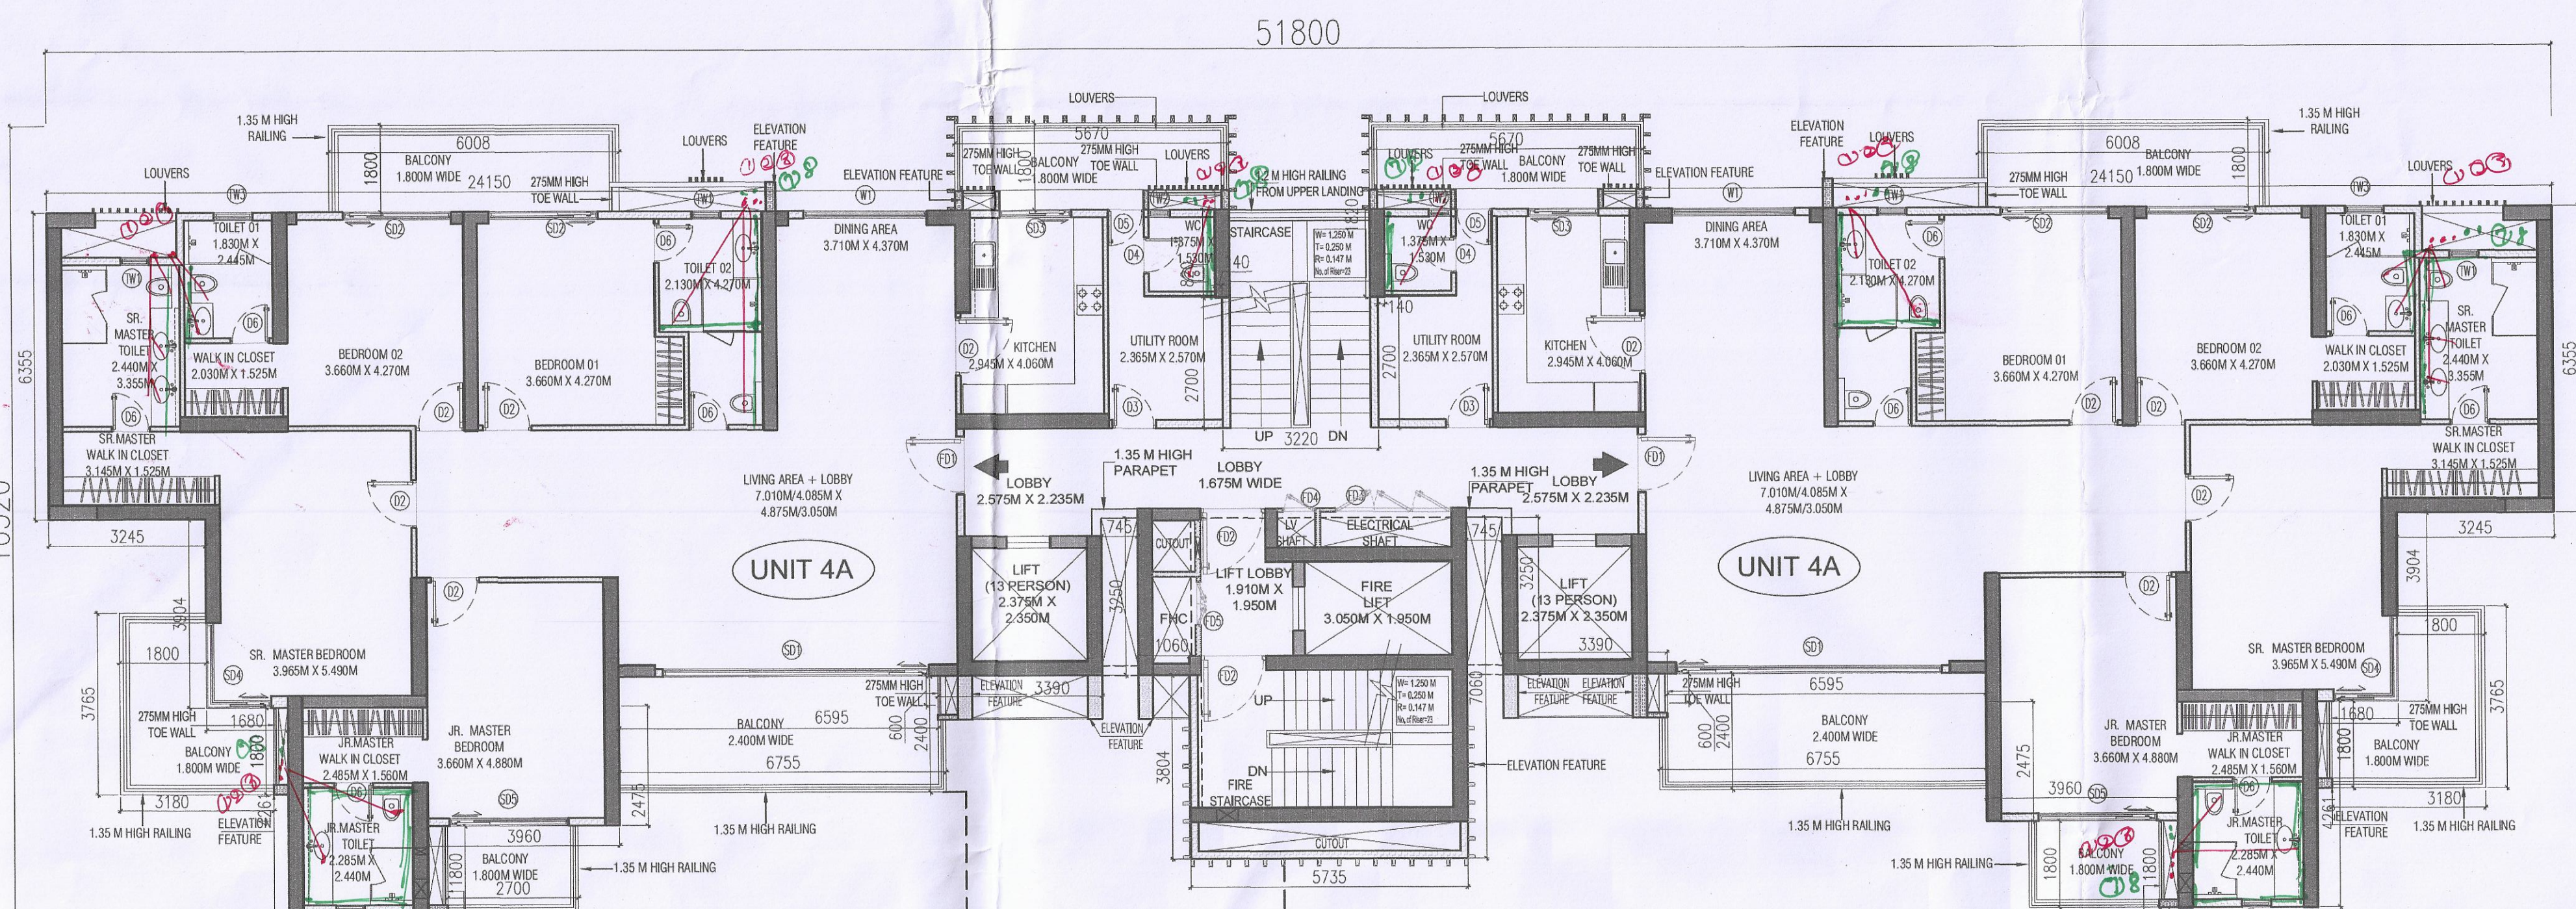

TOWER B1 & B2 - TYPICAL FLOOR
LEVEL(2nd- 33rd FLOOR) (EXCEPT 17TH
& 26TH FLOOR) - TOILET DETAIL (TYPICAL)

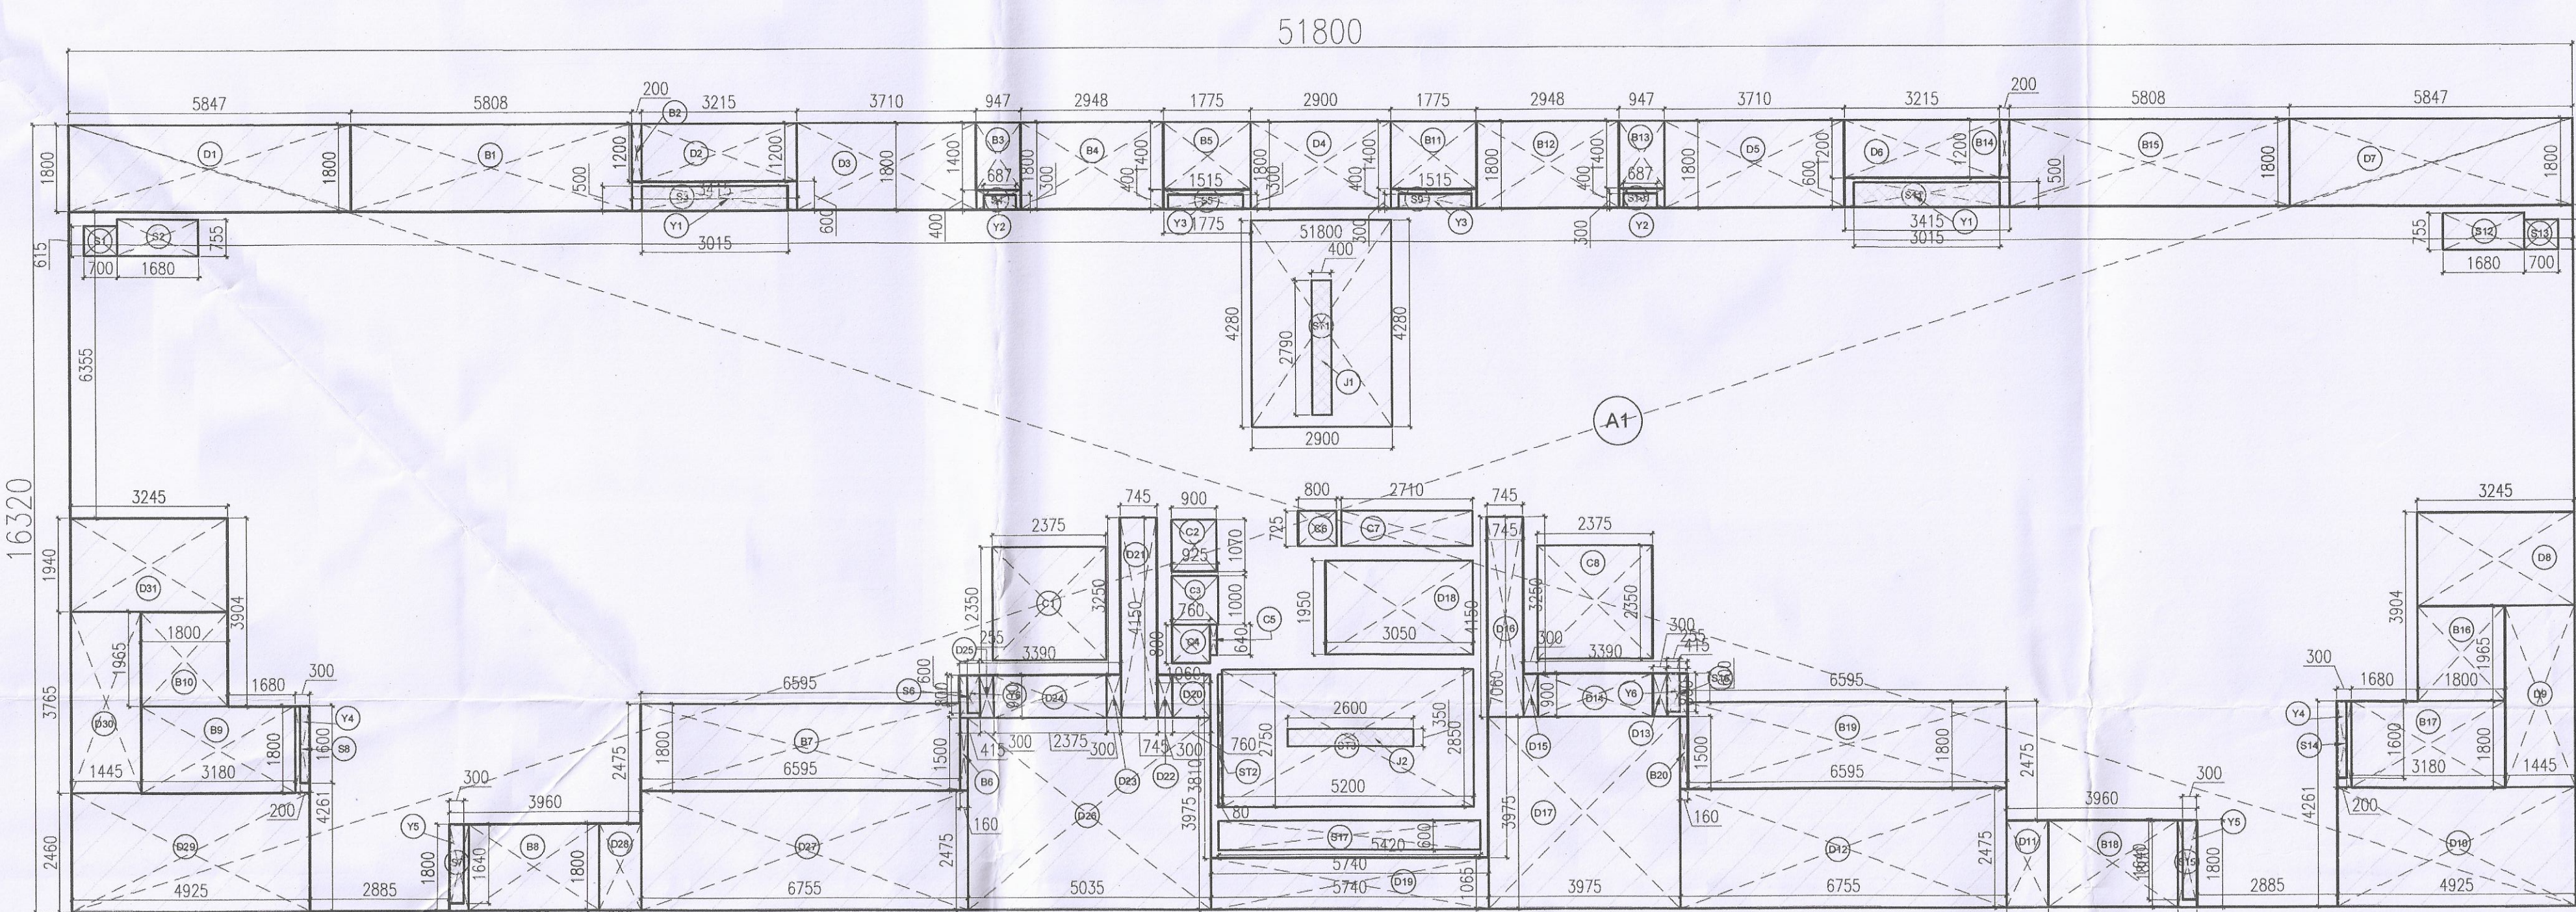


TOWER-B1 & B2 - TYPICAL FLOOR LEVEL(2nd-
33rd FLOOR) (EXCEPT 17TH & 26TH FLOOR)
AREA DIAGRAM

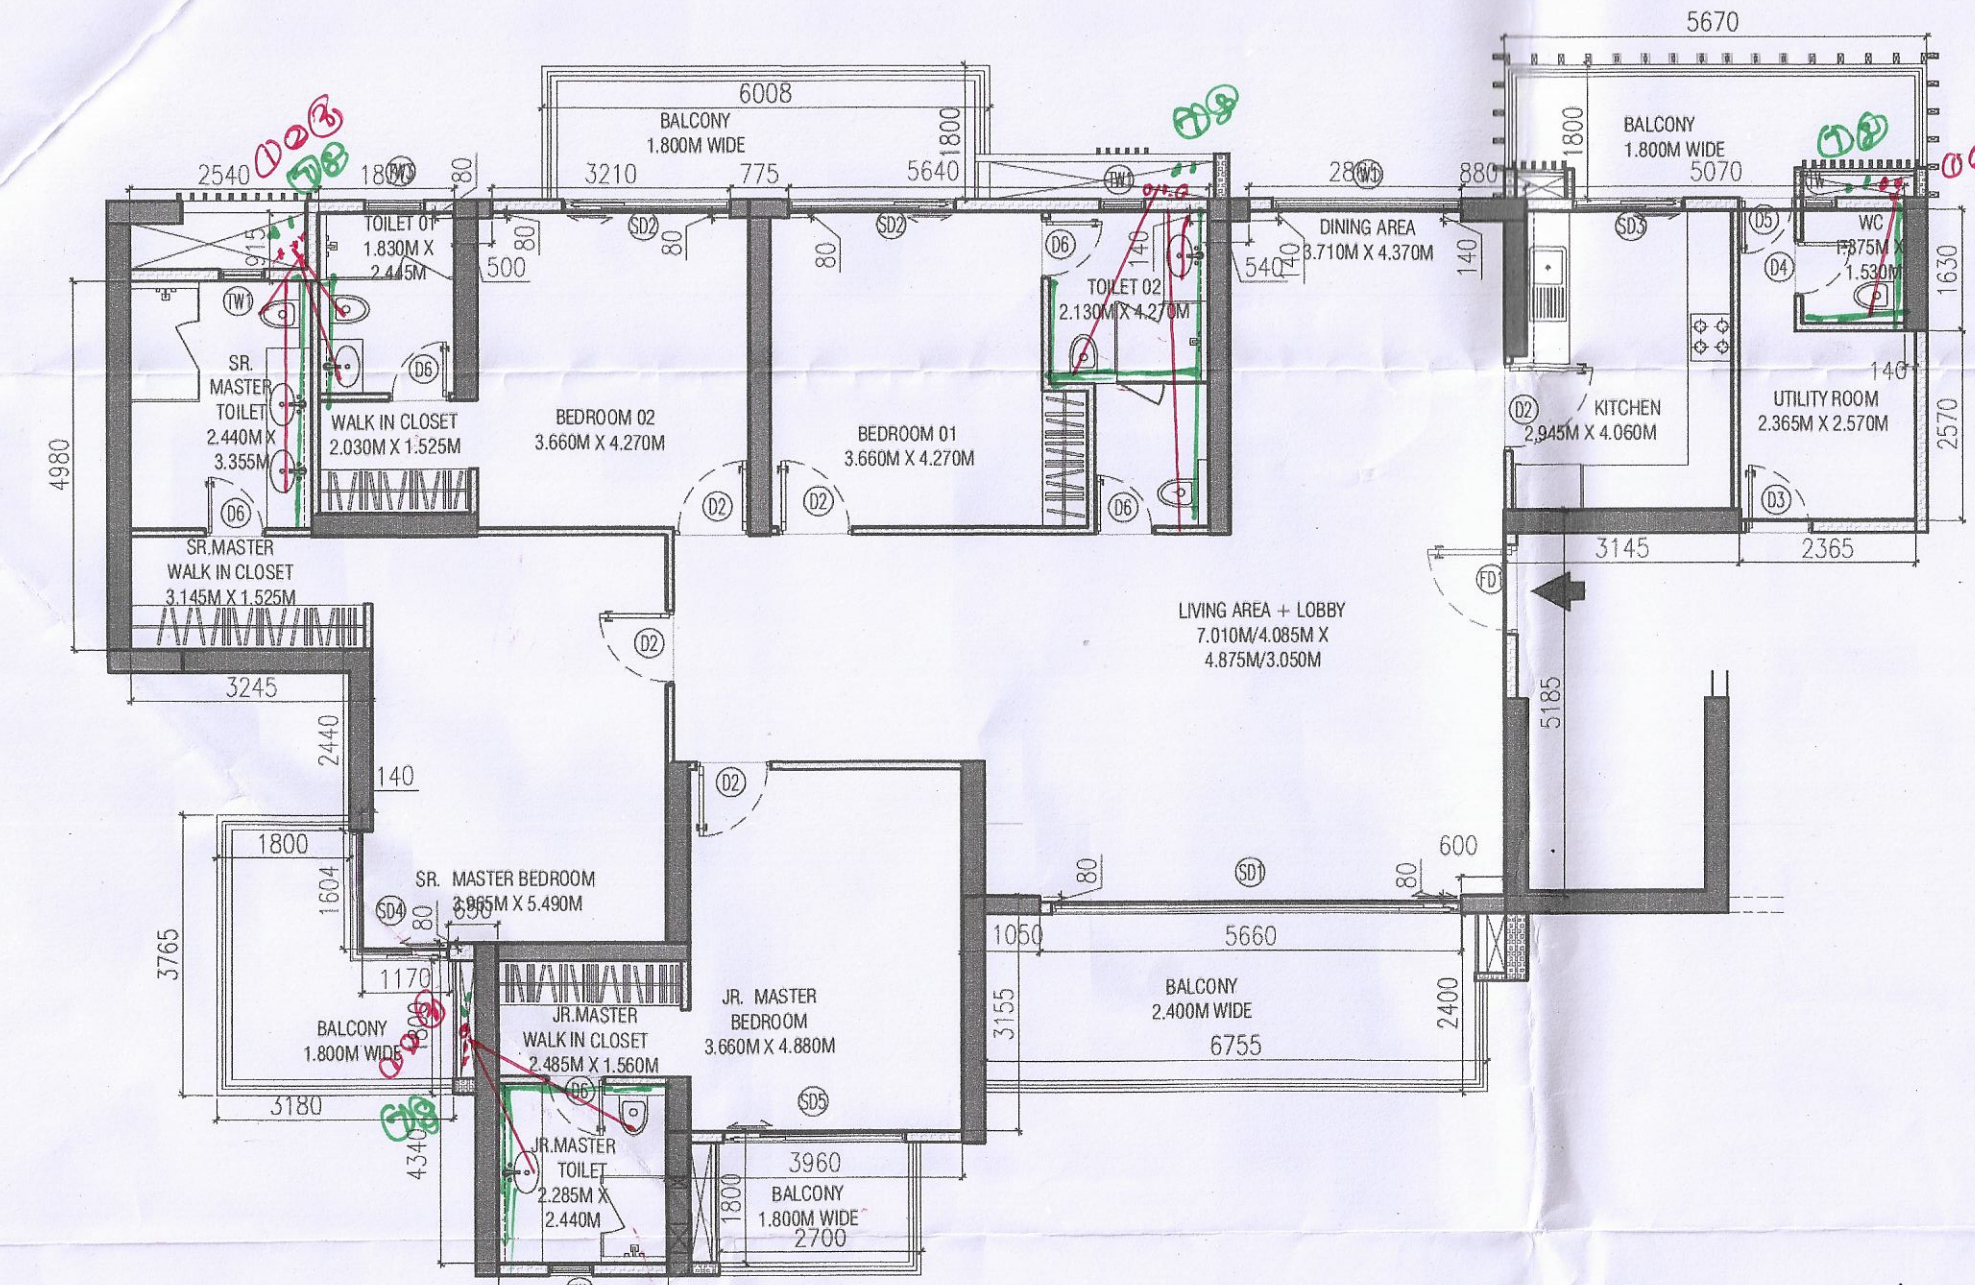

TYPICAL FLOOR PLAN
OF UNIT 4A
TOILET DETAIL (TYPICAL)

PLUMBING LEGEND

- ① 100 MM Ø SOIL & WASTE PIPES
- ② 100 MM Ø WASTE & VENT PIPES
- ③ 75 MM Ø ANTISIPHONAGE PIPE
- ④ 100 MM Ø RAIN WATER PIPE
- ⑤ DOMESTIC WATER SUPPLY RISER
- ⑥ FINISHING WATER SUPPLY RISER
- ⑦ DOMESTIC WATER ON TAKE
- ⑧ FINISHING WATER ON TAKE

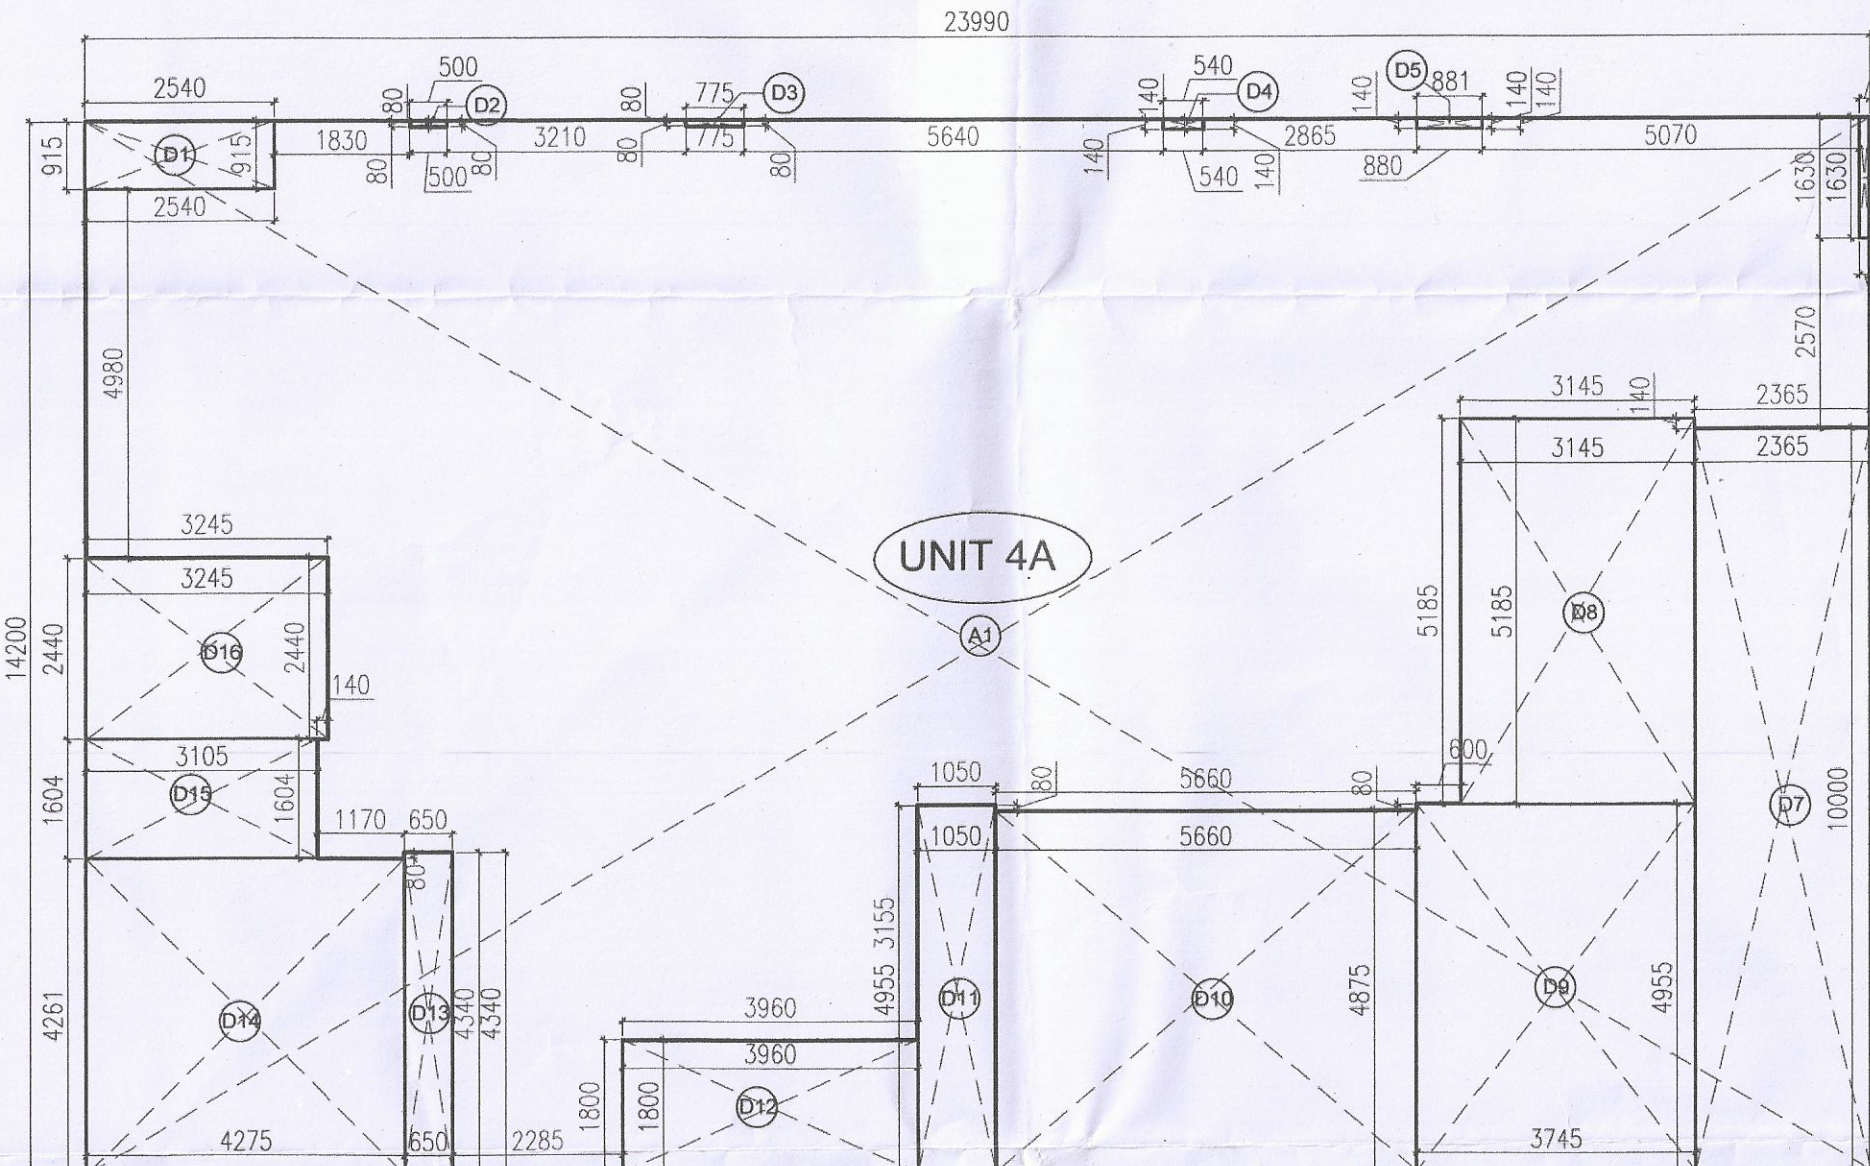

RERA CARPET AREA
OF UNIT 4A

TOWER-B1 & B2		
INCLUDED UNITS	NO'S AT TYPICAL LVL	
UNIT 4A (M1)	2	

AREA STATEMENT OF TOWER-B1 & TOWER-B2 (1ST-33RD FLOOR LEVEL (FAR))				
TITLE	NO.	SHAPE	LENGTH (L) (IN MM)	WIDTH (W) (IN MM) (IN SQM)

ADDITION	1	REC	51800	16320	845.376
TOWER-B1 & B2 ADDITION (ADD1)					845.376

DEDUCTION	1	REC	1800	5808	10.455
B1	1	REC	1800	5808	10.455
B2	1	REC	200	1200	0.240
B3	1	REC	948	1400	1.327
B4	1	REC	1800	2948	5.306
B5	1	REC	1400	1775	2.485
B6	1	REC	160	1500	0.240
B7	1	REC	1800	6595	11.871
B8	1	REC	1800	2700	4.860
B9	1	REC	1800	3180	5.724
B10	1	REC	1800	1965	3.537
B11	1	REC	1400	1775	2.485
B12	1	REC	1800	2948	5.306
B13	1	REC	948	1400	1.327
B14	1	REC	200	1200	0.240
B15	1	REC	1800	5808	10.455
B16	1	REC	1800	1965	3.537
B17	1	REC	1800	3180	5.724
B18	1	REC	1800	2700	4.860
B19	1	REC	1800	2948	5.306
B20	1	REC	160	1500	0.240
D12	1	REC	2475	6755	16
D13	1	REC	300	900	0
D14	1	REC	900	2375	2
D15	1	REC	300	900	0
D16	1	REC	745	4150	3
D17	1	REC	3975	3975	15
D18	1	REC	1950	3050	5