




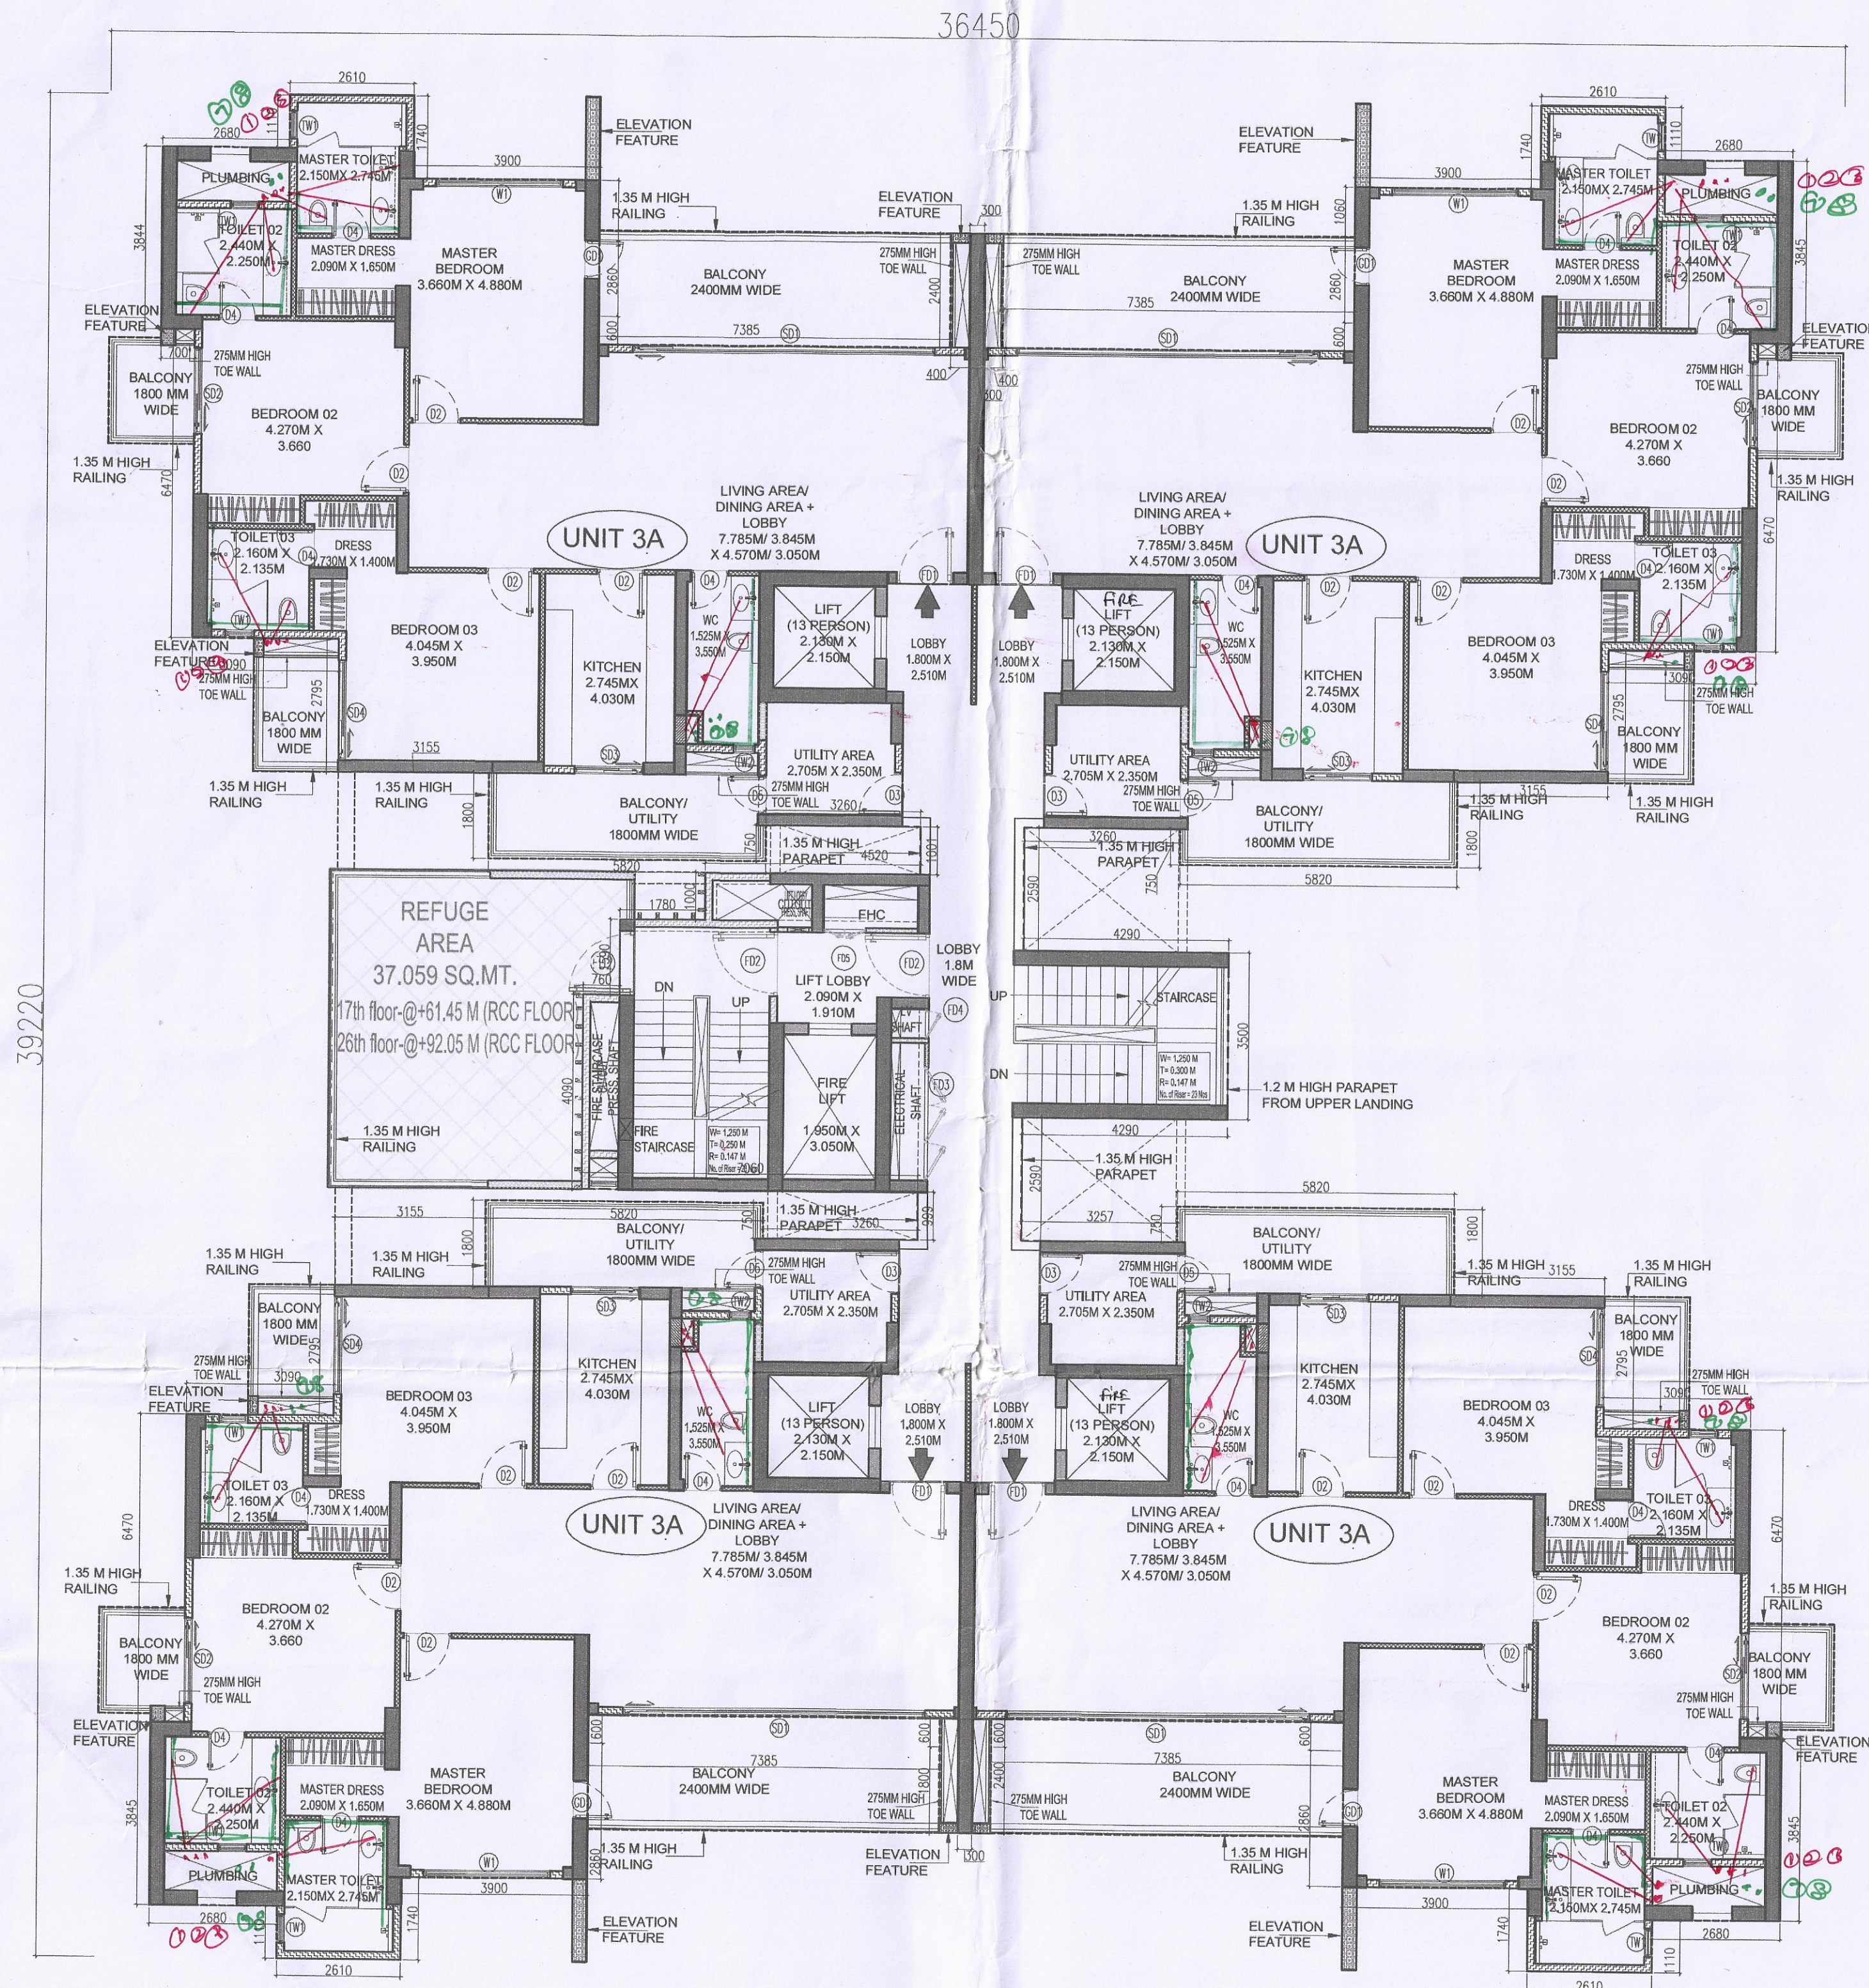

TOWER-A : REFUGE LEVEL FLOOR PLAN
17TH FLOOR, 26TH FLOOR

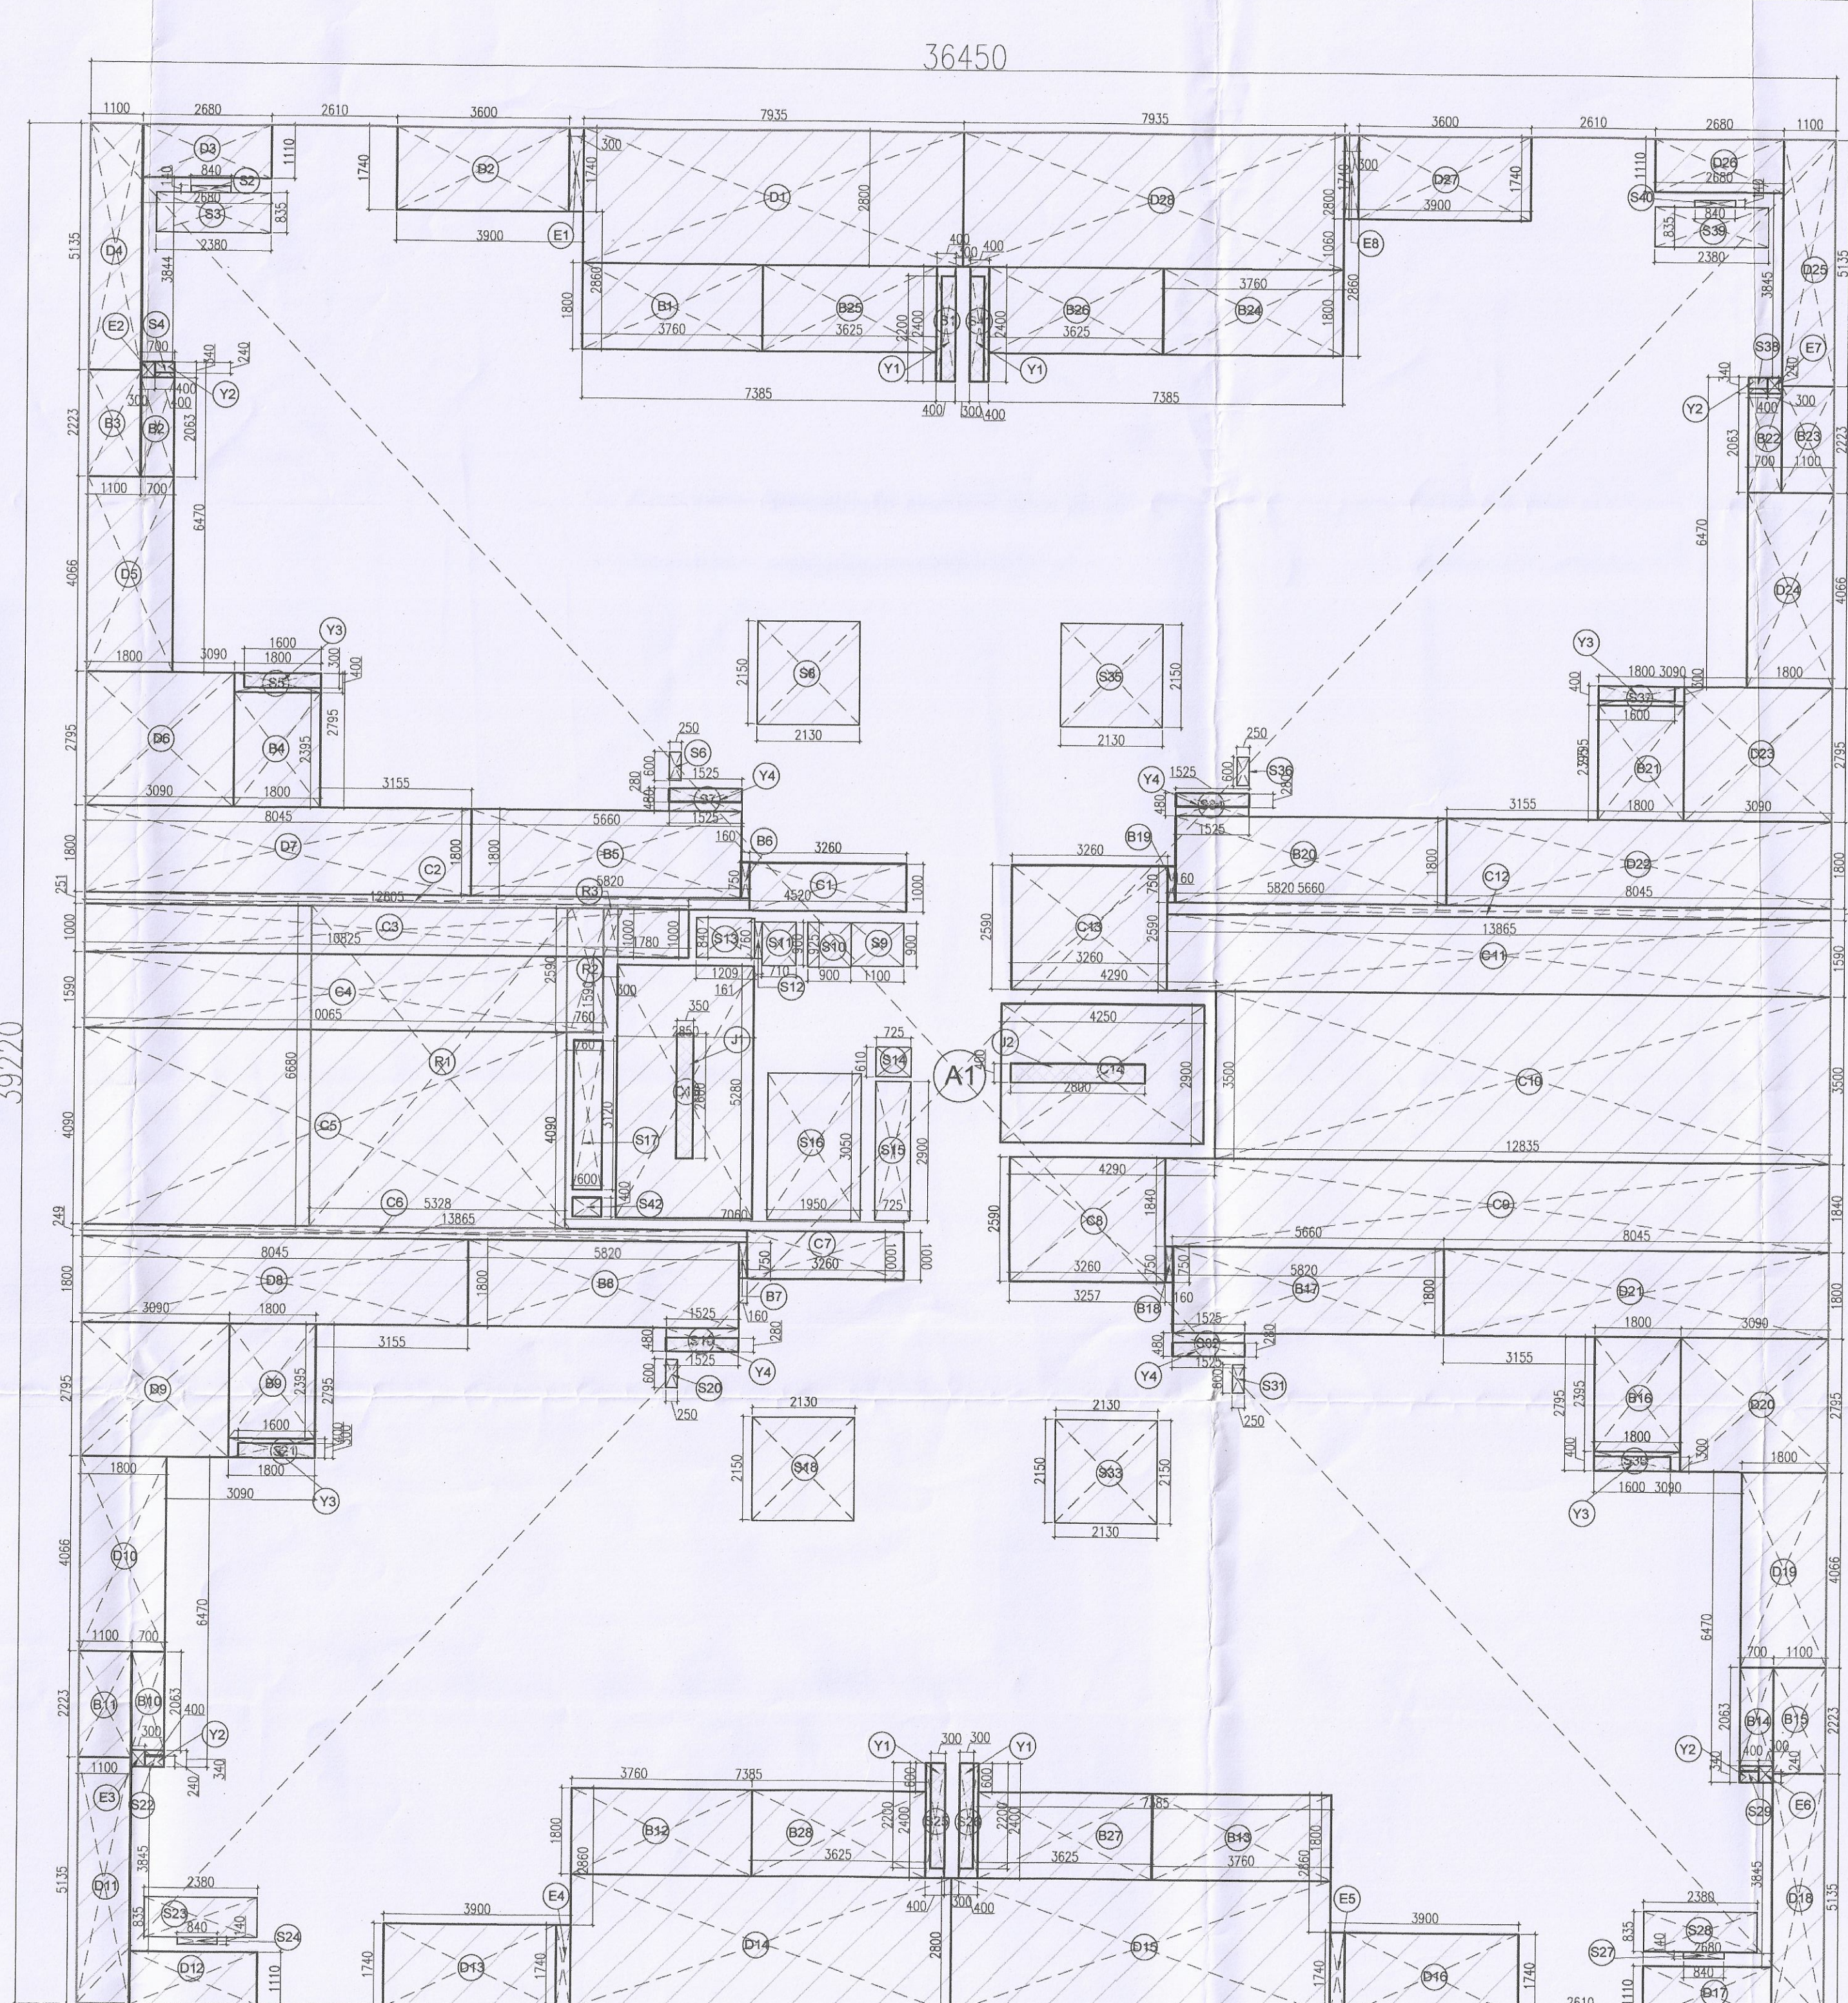

TOWER-A : REFUGE LEVEL FLOOR PLAN
17TH FLOOR, 26TH FLOOR
AREA DIAGRAM

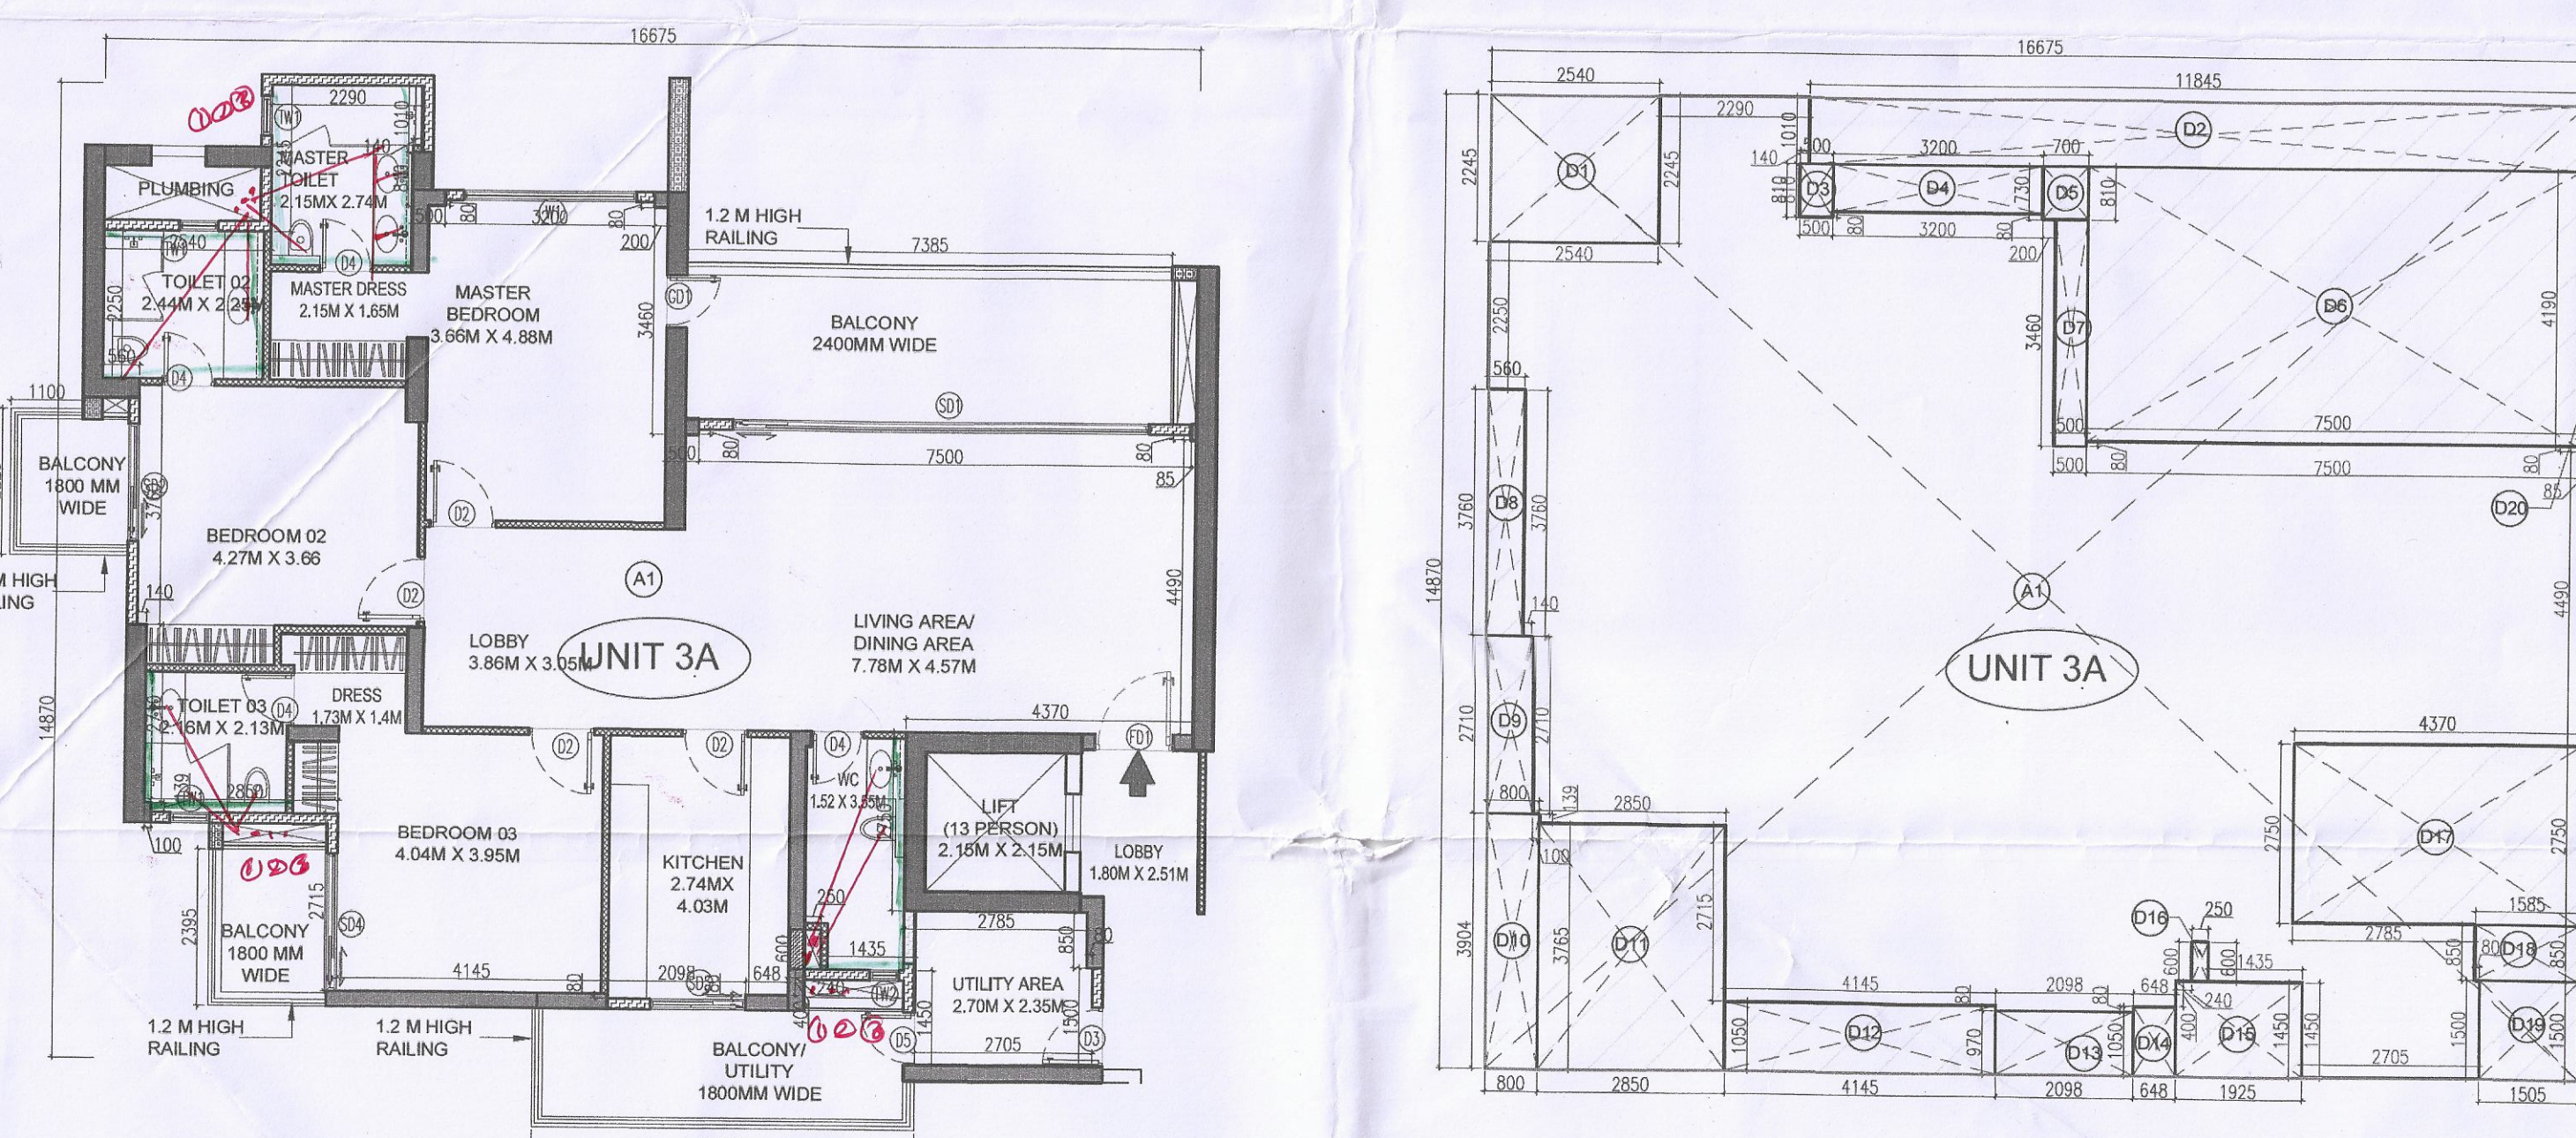

TYPICAL FLOOR PLAN OF UNIT 3A

RERA CARPET AREA OF UNIT 3A

AREA STATEMENT OF UNIT 3A (RERA CARPET)					
TITLE	NO.	SHAPE	LENGTH (L) (IN MM)	WIDTH (W) (IN MM)	AREA (L X W) (IN SQM)
ADDITION					
A1	1	REC	16675	14870	247.957
UNIT 3A ADDITION (ADD1)					247.957
DEDUCTION					
D1	1	REC	2245	2540	5.702
D2	1	REC	1010	11845	11.965
D3	1	REC	500	810	0.405
D4	1	REC	730	3200	2.336
D5	1	REC	700	810	0.567
D6	1	REC	4190	7500	31.424
D7	1	REC	500	3460	1.730
D8	1	REC	560	3760	2.105
D9	1	REC	700	2710	1.897
D10	1	REC	800	3904	3.123
D11	1	REC	2850	3765	10.730
D12	1	REC	1050	4145	4.352
D13	1	REC	970	2098	2.035
D14	1	REC	648	1050	0.680
D15	1	REC	1450	1925	2.791
D16	1	REC	250	600	0.150
D17	1	REC	2750	4370	12.017
D18	1	REC	850	1585	1.347
D19	1	REC	1500	1505	2.258
D20	1	REC	85	420	0.363
UNIT 3A DEDUCTION (DED1)					97.977
UNIT 3A RERA CARPET (ADD1-DED1 = U1)					149.980

AREA STATEMENT OF TOWER-A AT TYPICAL FLOOR LEVEL (NON FAR)					
TITLE	NO.	SHAPE	LENGTH (L) (IN MM)	WIDTH (W) (IN MM)	AREA (L X W) (IN SQM)
ADDITION					
A1	1	REC	1800	3760	6.768
A2	1	REC	700	2063	1.444
A3	1	REC	1100	2223	2.446
A4	1	REC	1800	2395	4.311
A5	1	REC	1800	5600	10.188
A6	1	REC	160	750	0.120
A7	1	REC	160	750	0.120
A8	1	REC	1800	5600	10.188
A9	1	REC	1800	2395	4.311
A10	1	REC	700	2063	1.444
A11	1	REC	1100	2223	2.446
A12	1	REC	1800	2395	4.311
A13	1	REC	1800	3760	6.768
A14	1	REC	700	2063	1.444
A15	1	REC	1100	2223	2.446
A16	1	REC	1800	2395	4.311
A17	1	REC	1800	5600	10.188
A18	1	REC	160	750	0.120
A19	1	REC	160	750	0.120
A20	1	REC	1800	5600	10.188
A21	1	REC	1800	2395	4.311
A22	1	REC	700	2063	1.444
A23	1	REC	1100	2223	2.446
A24	1	REC	1800	2395	4.311
A25	1	REC	1800	3760	6.768
A26	1	REC	700	2063	1.444
A27	1	REC	1100	2223	2.446
A28	1	REC	1800	2395	4.311
A29	1	REC	1800	5600	10.188
A30	1	REC	160	750	0.120
A31	1	REC	160	750	0.120
A32	1	REC	1800	5600	10.188
A33	1	REC	1800	2395	4.311
A34	1	REC	700	2063	1.444
A35	1	REC	1100	2223	2.446
A36	1	REC	1800	2395	4.311
A37	1	REC	1800	3760	6.768
A38	1	REC	700	2063	1.444
A39	1	REC	1100	2223	2.446
A40	1	REC	1800	2395	4.311
A41	1	REC	1800	5600	10.188
A42	1	REC	160	750	0.120
A43	1	REC	160	750	0.120
A44	1	REC	1800	5600	10.188
A45	1	REC	1800	2395	4.311
A46	1	REC	700	2063	1.444
A47	1	REC	1100	2223	2.446
A48	1	REC	1800	2395	4.311
A49	1	REC	1800	3760	6.768
A50	1	REC	700	2063	1.444
A51	1	REC	1100	2223	2.446
A52	1	REC	1800	2395	4.311
A53	1	REC	1800	5600	10.188
A54	1	REC	160	750	0.120
A55	1	REC	160	750	0.120
A56	1	REC	1800	5600	10.188
