
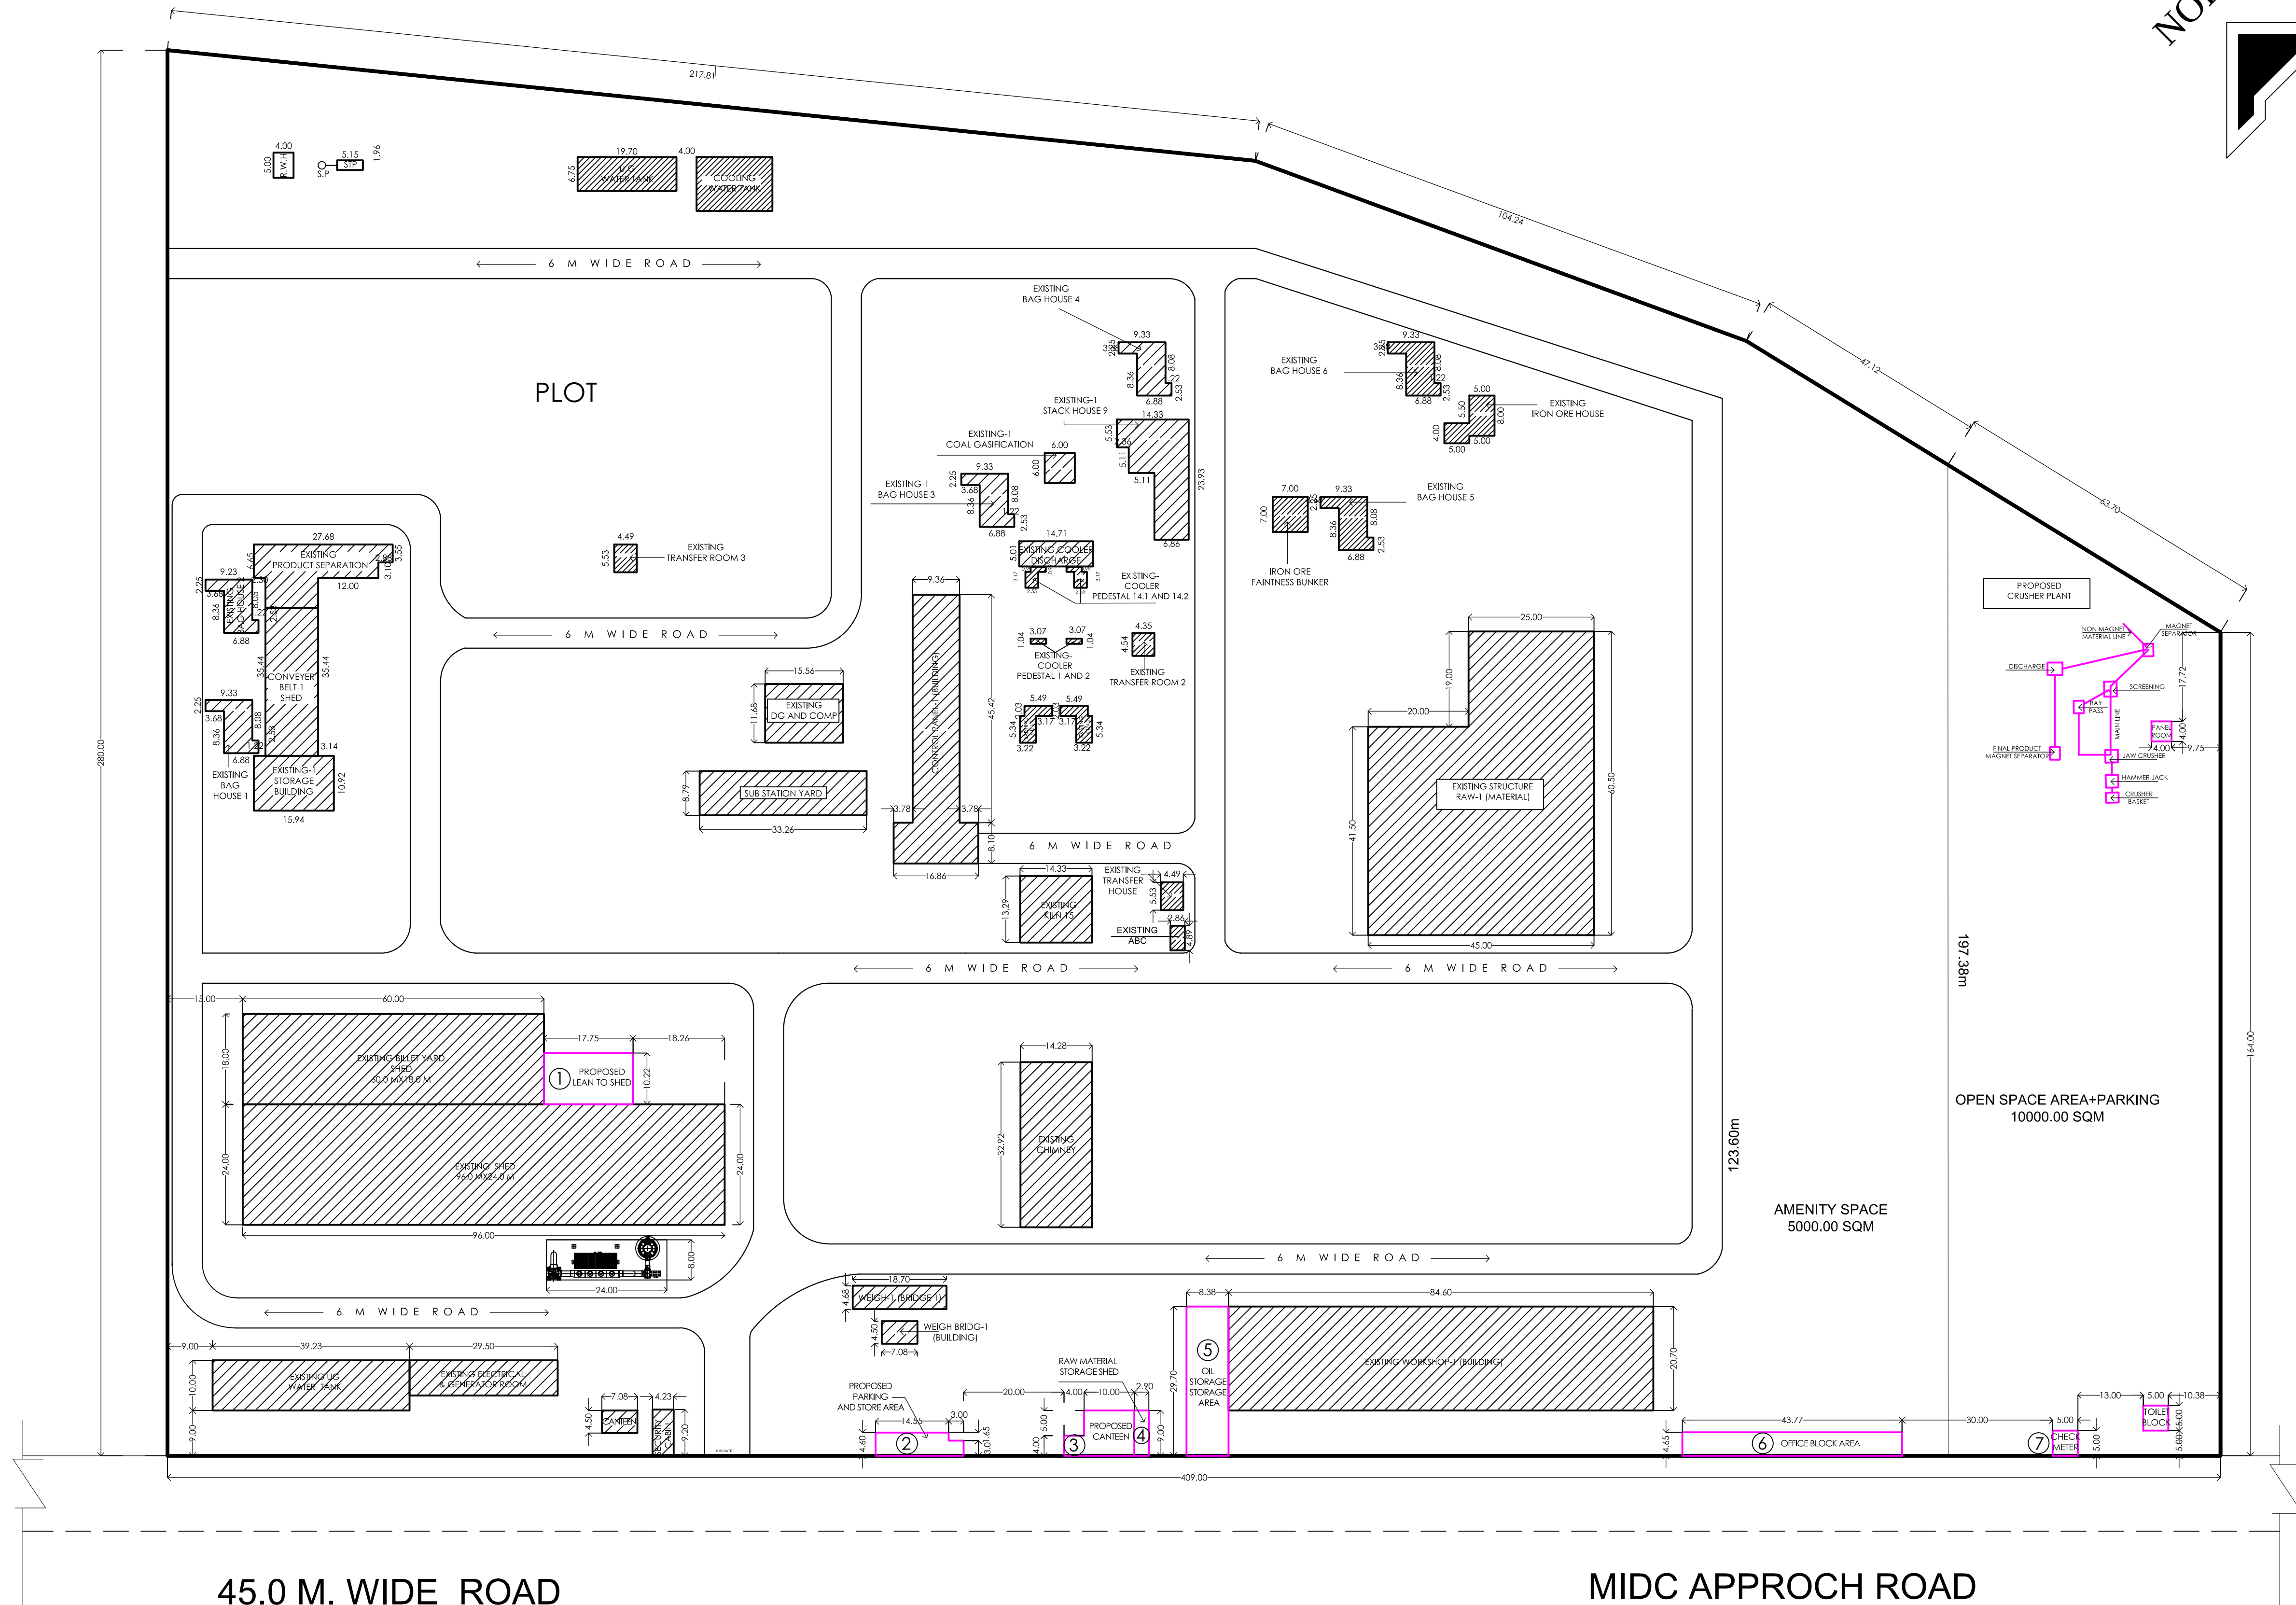


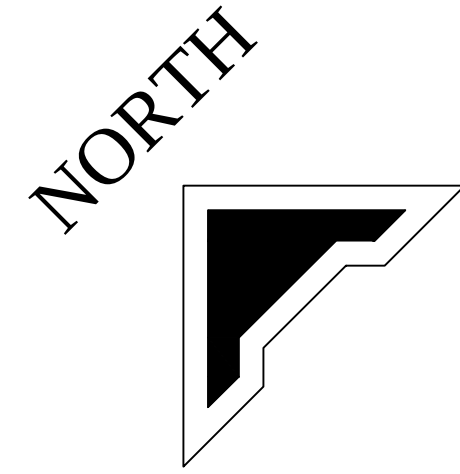

SITE PLAN (1:100)

~~SCHEDULE OF OPENING~~

RS - 4.00 X 4.00	RS-1 - 4.00 X 3.0
D - 1.00 X 2.1	W1 - 2.0 X 1.20
W - 1.50 X 1.20	
D2 - 0.75 X 2.1	
V 0.60 X 0.45	

LEGEND'S:-		
PLOT BOUNDARY		SCALE USE 1 :100 & 1 :200
EXISTING STRUCTURE		
PROPOSED WORK		DATED -05.08.2024

PROJECT :-
PROPOSED BUILDING & MACHINERY LAYOUT PLAN OF
M/s. HELLA INFRA MARKET METEL PVT LTD.,
PLOT NO. B6 TO B8 MIDC MUL GROWTH CENTER
TAH - MUL DIST:- CHANDRAPUR , MAHARASHTRA

CLINT :-
M/s.HELLA INFRA MARKET METE
PVT LTD.,
 PLOT NO. B6 TO B8 MIDC MUL GROWTH
 CENTER TAH - MUL DIST:- CHANDRAPUR
 MAHARASHTRA

PROJECT BY -
ABHINAV ENGINEERING WORKS
G24- ANAND PLAZA DAWOODPURA, JALNA ROAD
AURANGABAD, , MAHARASHTRA (431001)