


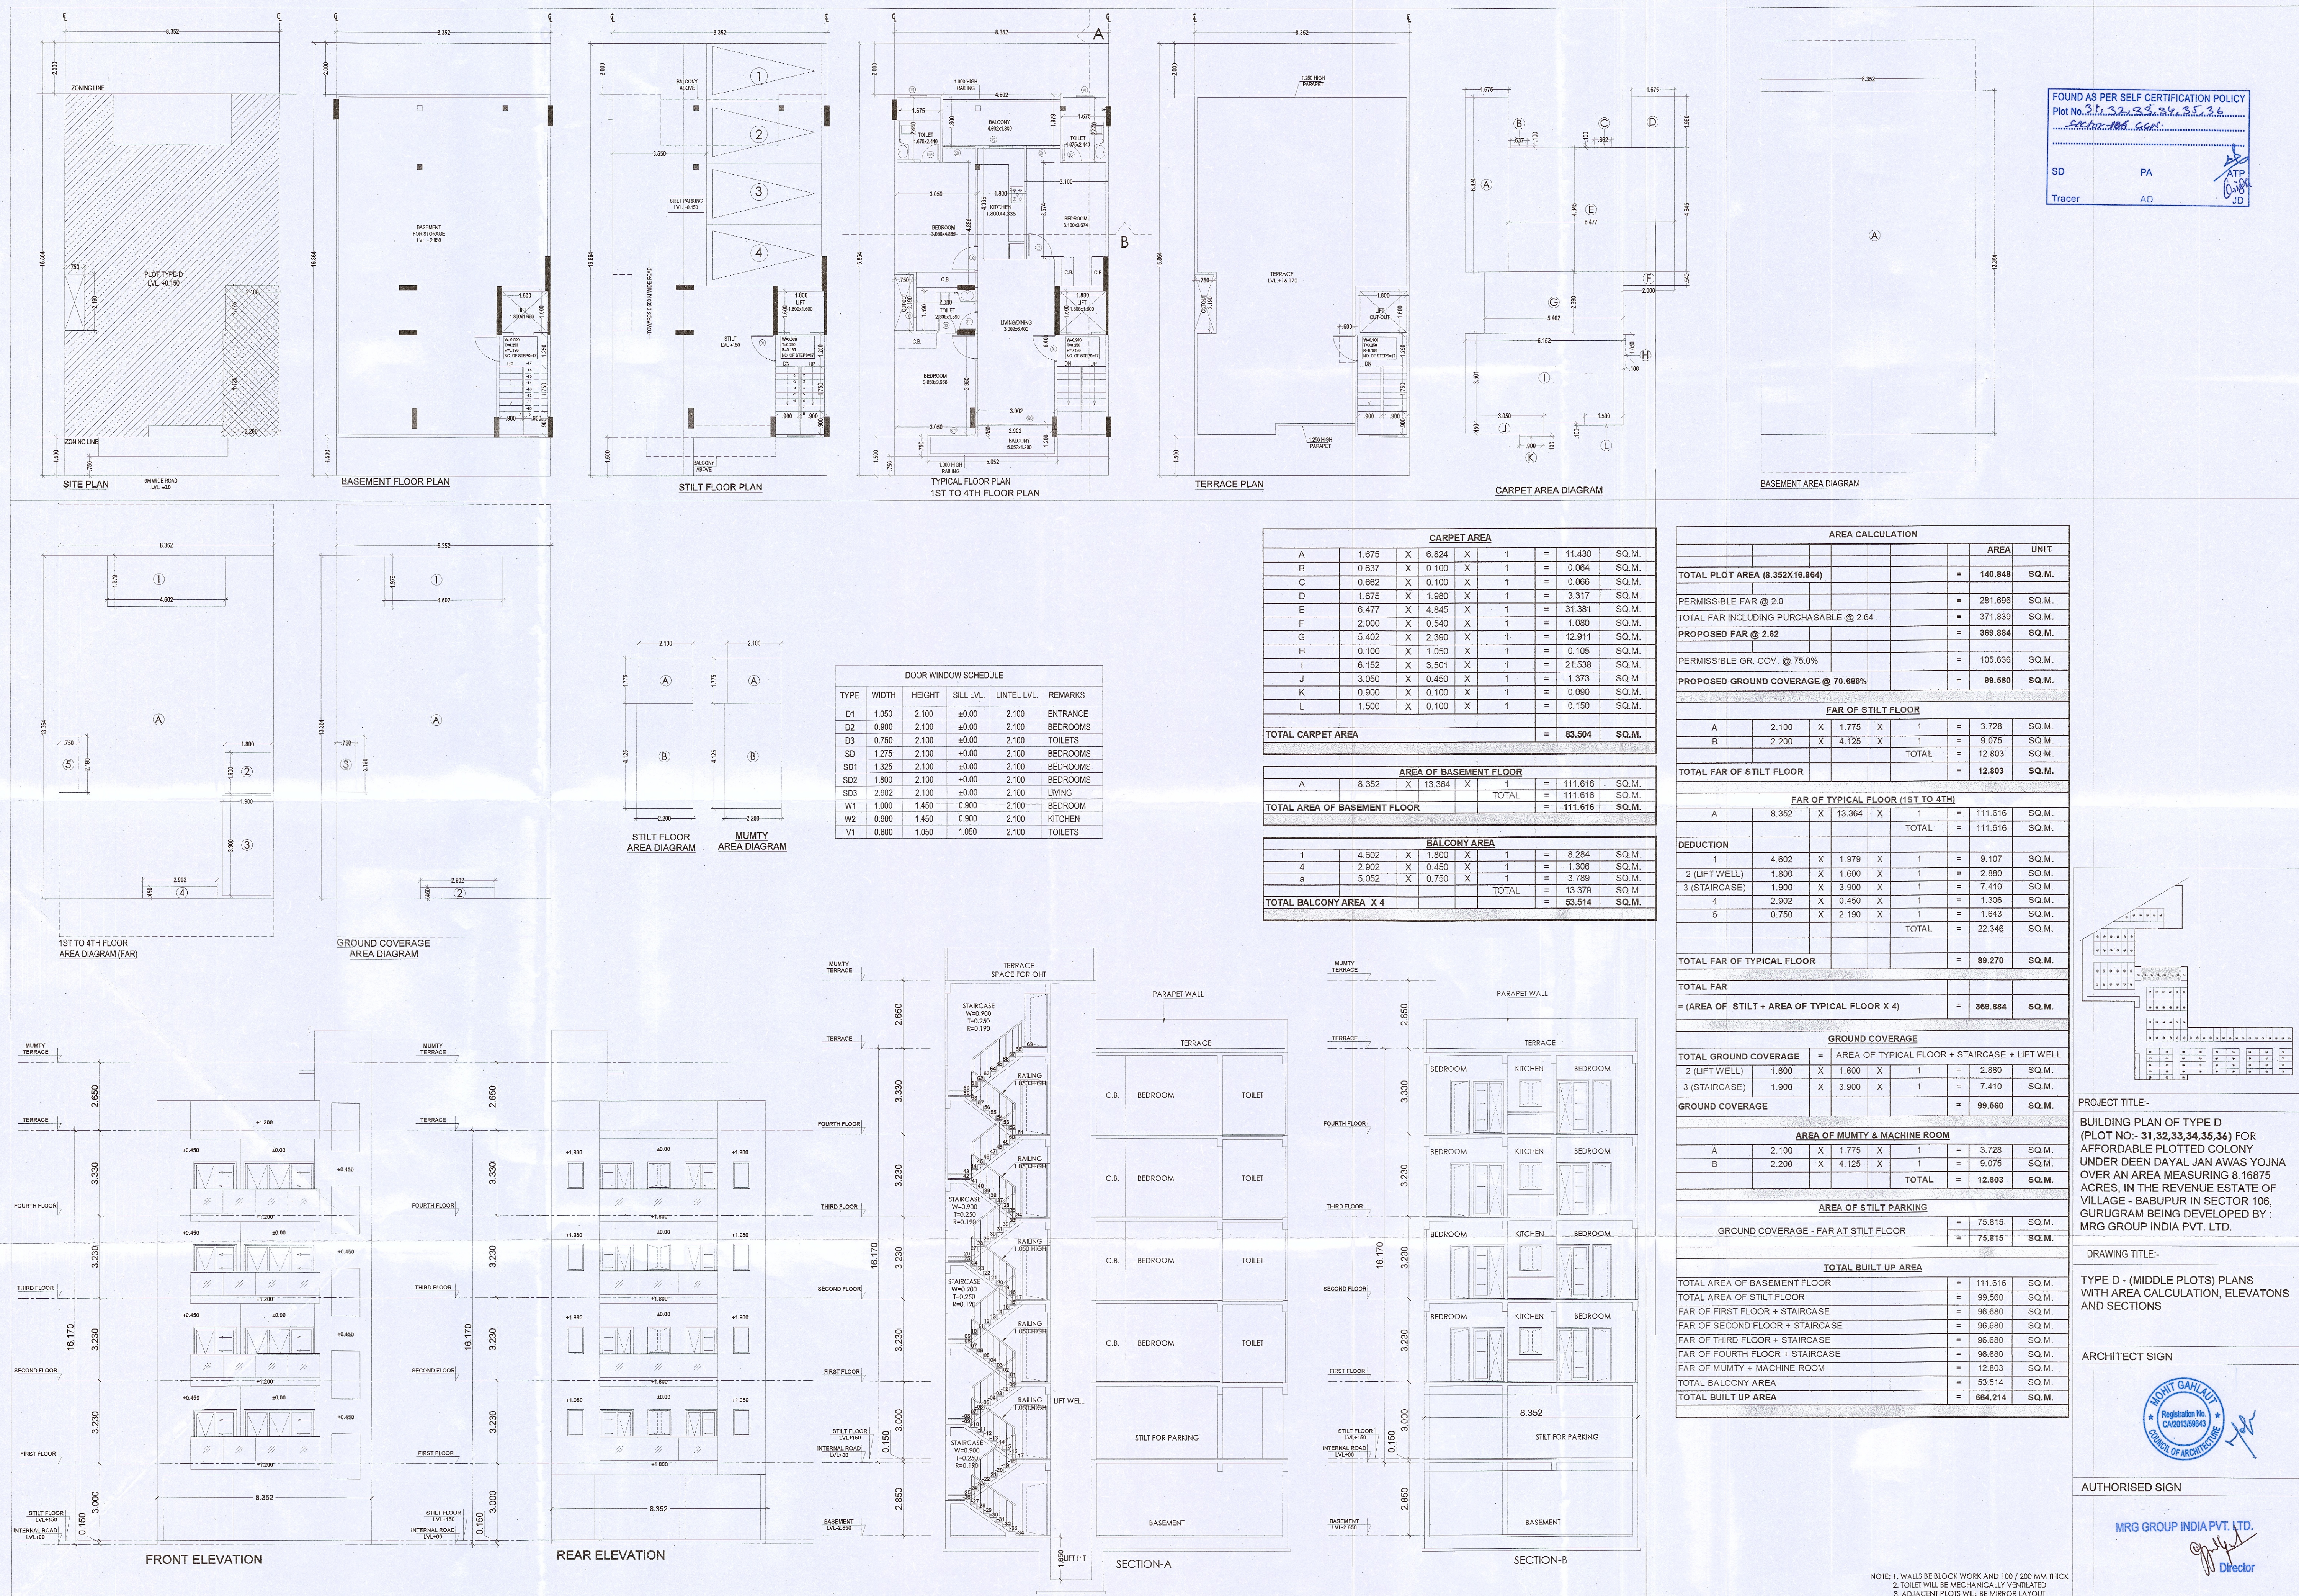

FOUND AS PER SELF CERTIFICATION POLICY

Plot No. 31, 32, 33, 34, 35, 36

Sector 106, Gurgaon

SD PA ATP

Tracer AD

(Signature)

PROJECT TITLE:-
BUILDING PLAN OF TYPE D
(PLOT NO:- 31,32,33,34,35,36) FOR
AFFORDABLE PLOTTED COLONY
UNDER DEEN DAYAL JAN AWAS YOJNA
OVER AN AREA MEASURING 8.16875
ACRES, IN THE REVENUE ESTATE OF
VILLAGE - BABUPUR IN SECTOR 106,
GURUGRAM BEING DEVELOPED BY :
MRG GROUP INDIA PVT. LTD.

DRAWING TITLE:-

TYPE D - (MIDDLE PLOTS) PLANS
WITH AREA CALCULATION, ELEVATIONS
AND SECTIONS

ARCHITECT SIGNATURE

AUTHORISED SIGN

MRG GROUP INDIA PVT. LTD.

 Director