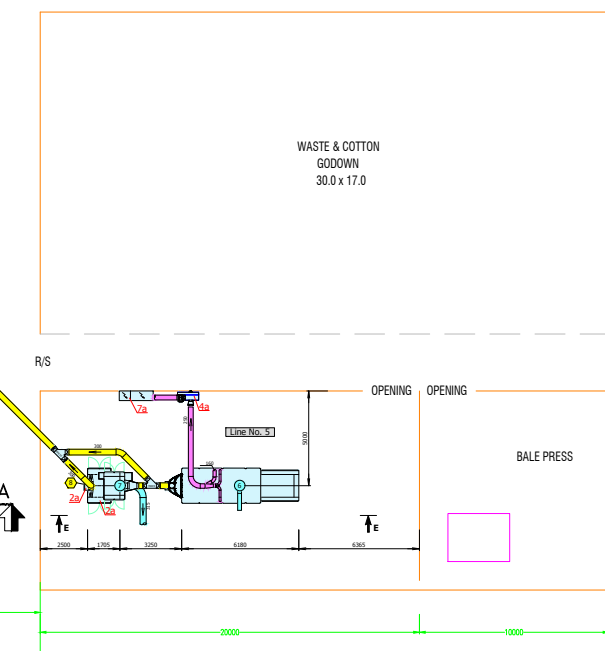
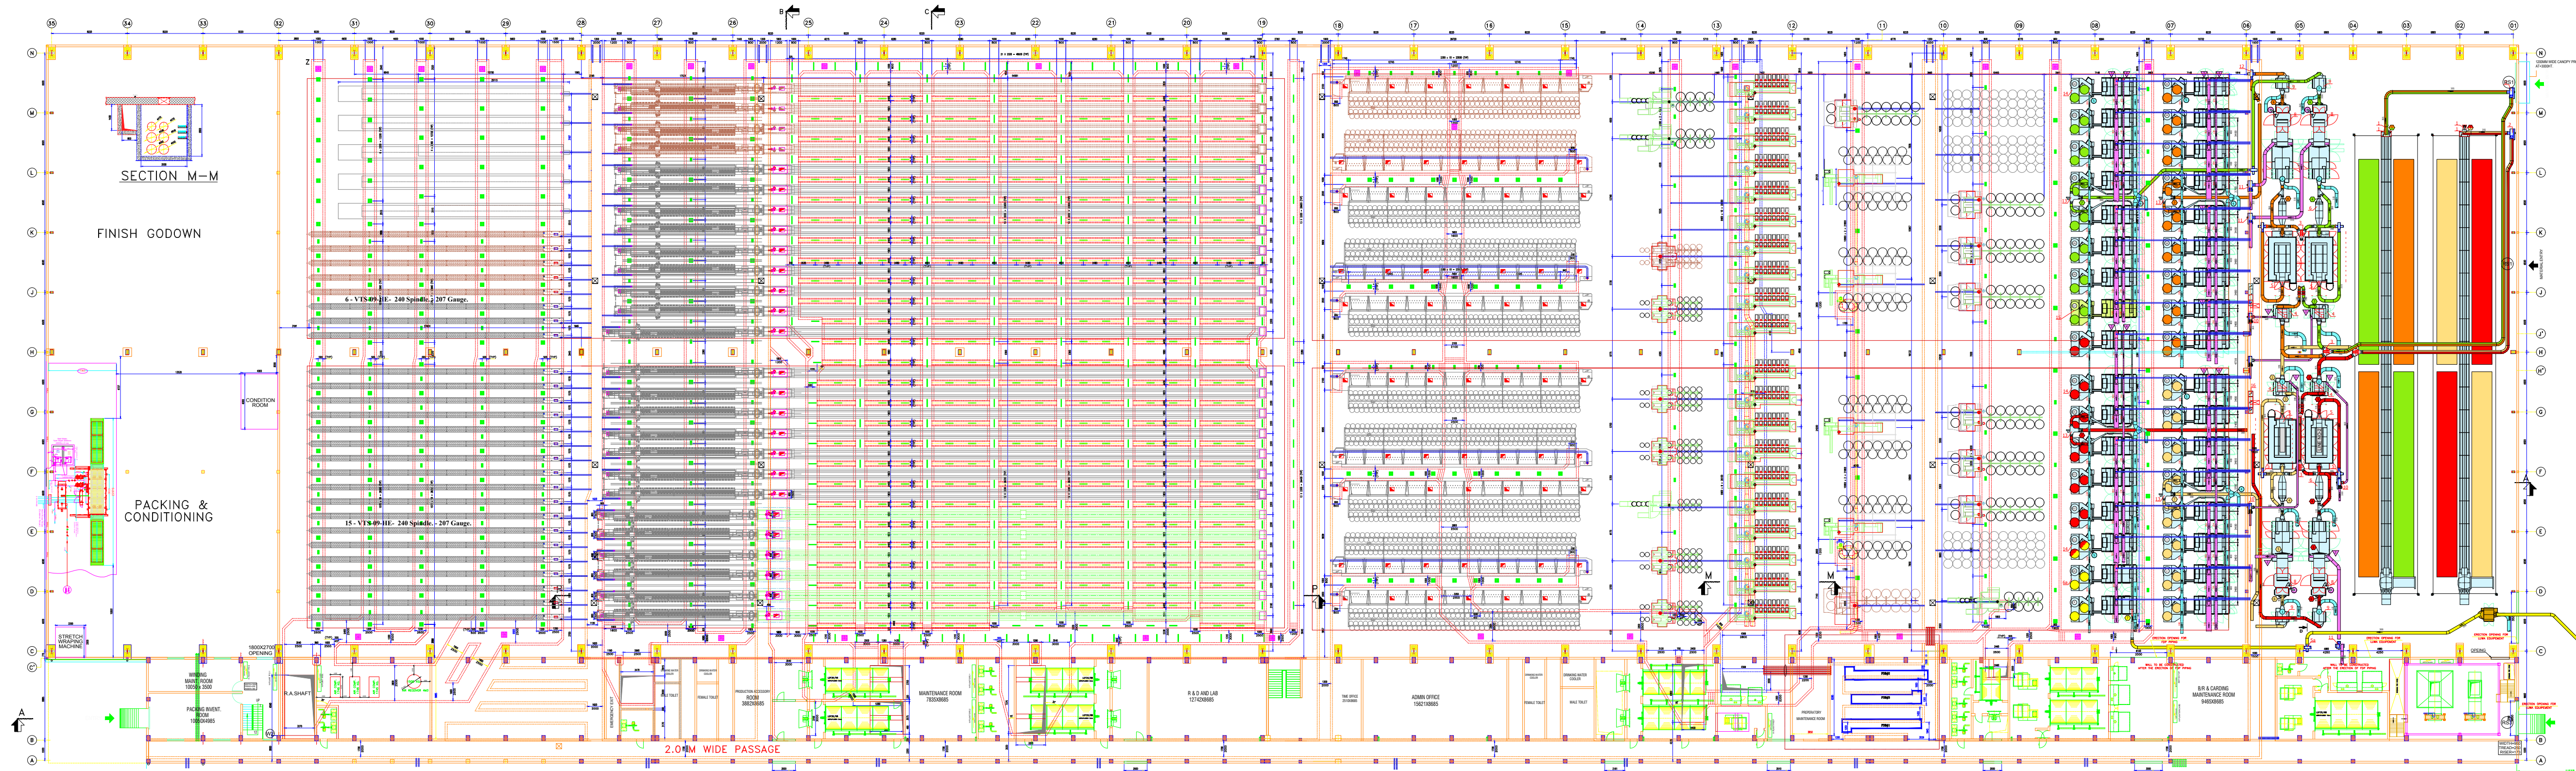
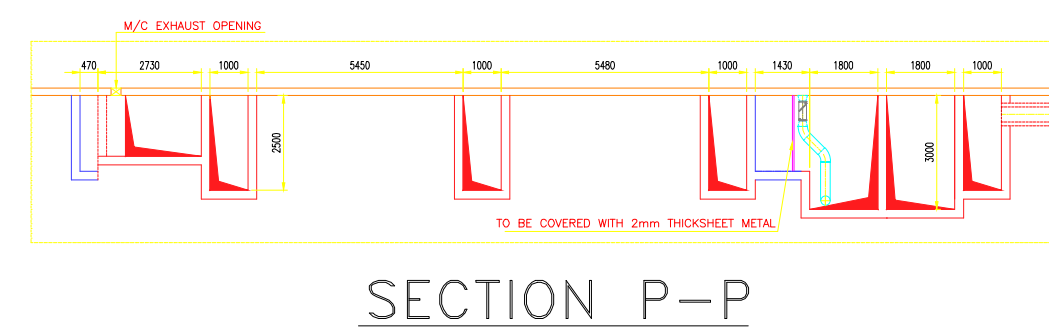
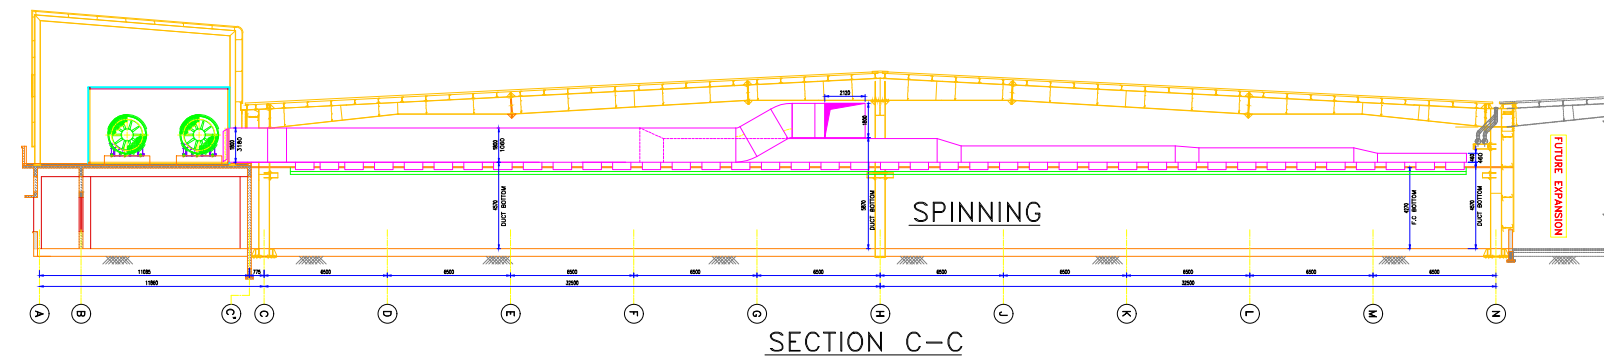
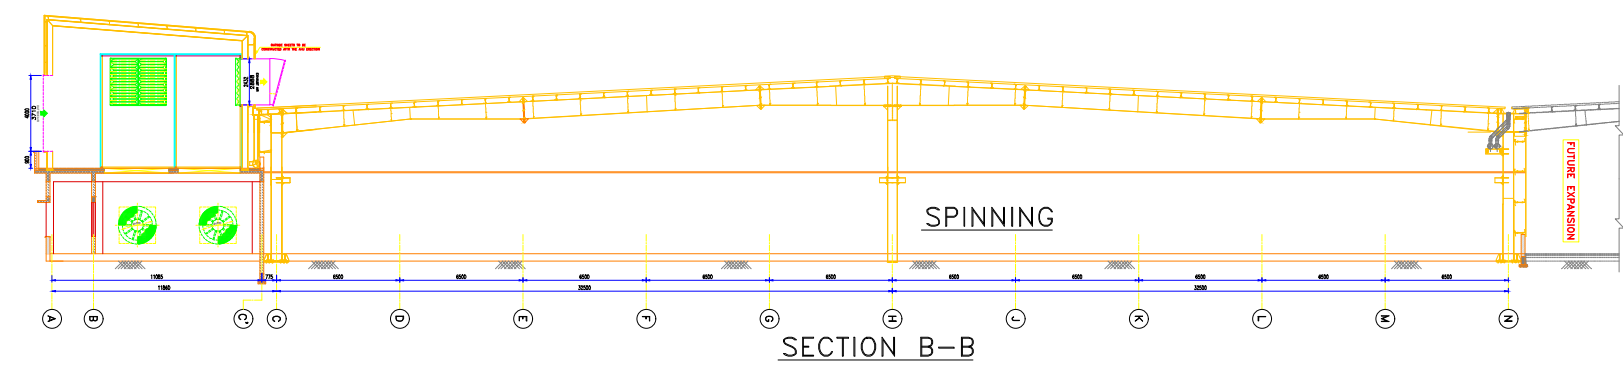


-ALL RETURN AIR TRENCHES MEASUREMENTS ARE FINAL INSIDE DIMENSIONS.
-THE SURFACES OF THE MASONRY DUCTING MUST BE SMOOTH AND WATER PROOF.
-ALL MEASUREMENTS ARE FINAL DIMENSIONS IN mm.
-THE EXACT POSITION OF THE MACHINES, LOCATION AND SIZE OF THE EXHAUST AIR OPENINGS HAVE TO BE CHECKED BY CONTRACTOR.

THIS DRAWING IS BASED ON
CUSTOMER'S MACHINE LAYOUT PLAN
DATED ON : 03/03/2015

DELIVERY BY LUNA INDIA
DELIVERY BY CUSTOMER

Customer		Project	
GRG COTSPIN (WELSPUN)		ANJAR	
Rev.		Drawn	NTS
1	1	1	1
2	2	2	2
3	3	3	3
4	4	4	4
5	5	5	5
6	6	6	6
7	7	7	7
8	8	8	8
9	9	9	9
10	10	10	10
11	11	11	11
12	12	12	12
13	13	13	13
14	14	14	14
15	15	15	15
16	16	16	16
17	17	17	17
18	18	18	18
19	19	19	19
20	20	20	20
21	21	21	21
22	22	22	22
23	23	23	23
24	24	24	24
25	25	25	25
26	26	26	26
27	27	27	27