


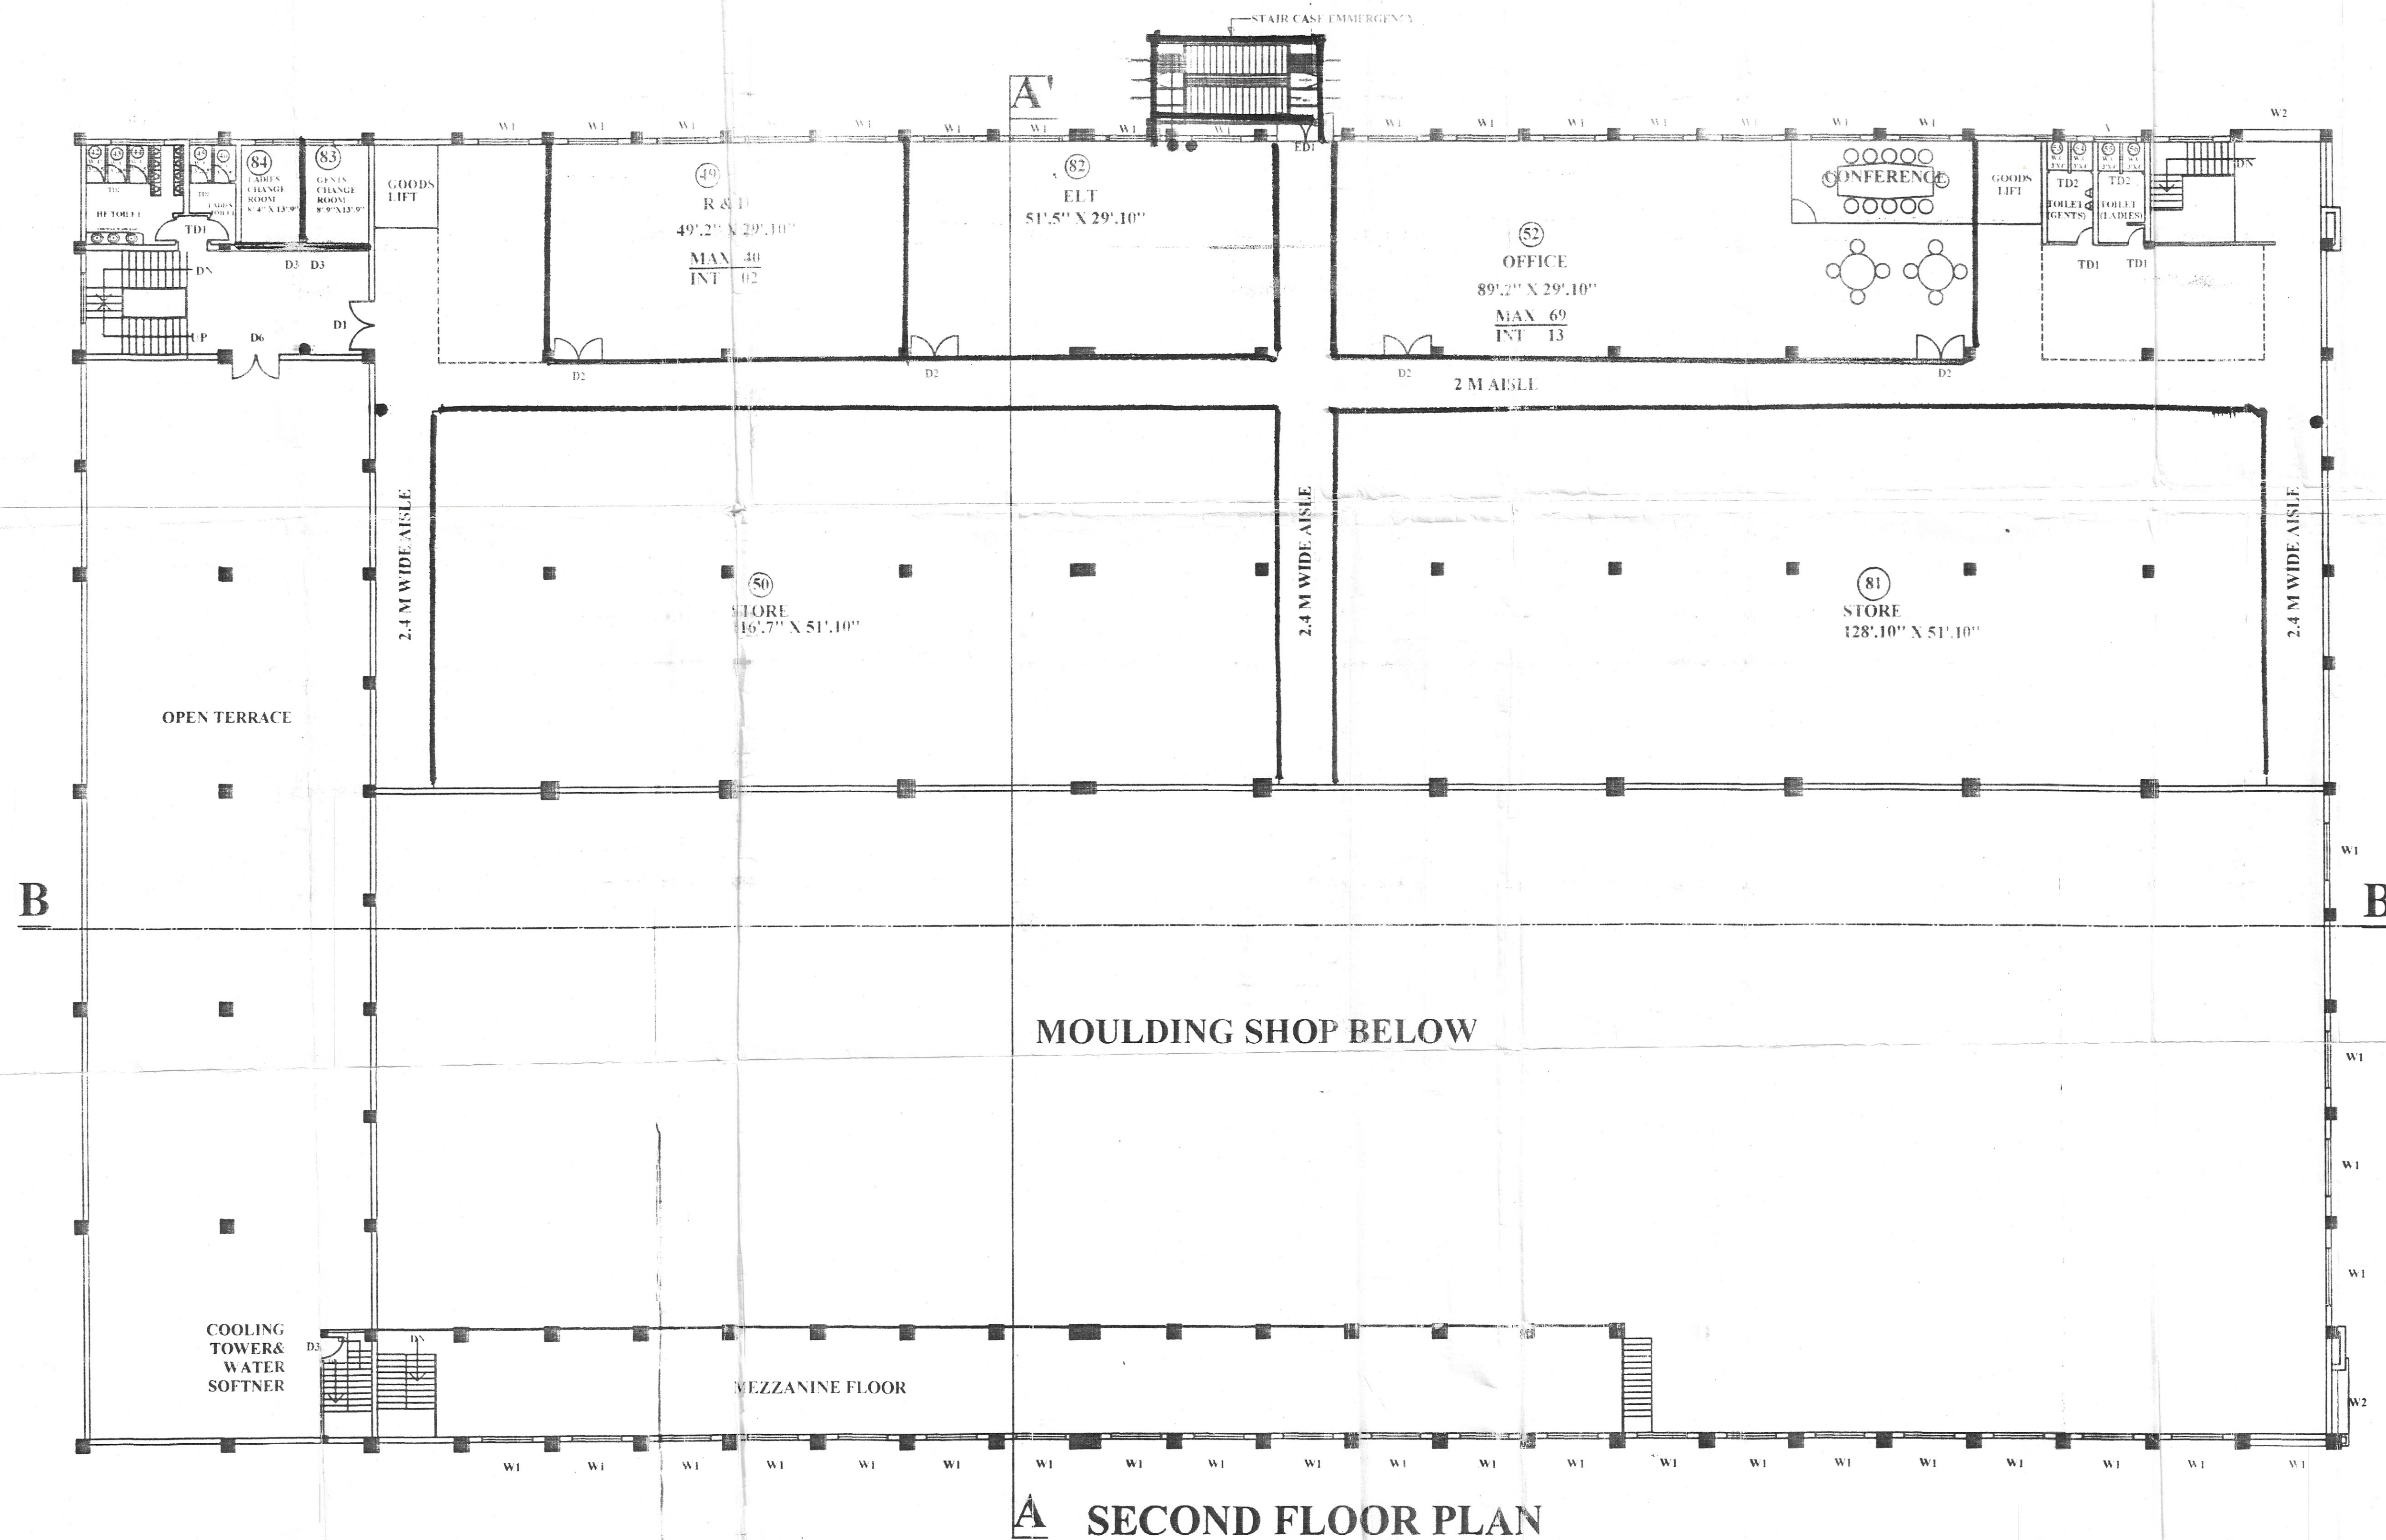

15/12/13
 धन निदेशक कारखाना/बिनायक, उत्तराखण्ड
 मानचित्र की रजिस्ट्रार
 इस मानचित्र की
 तैयारी 15/12/13
 किया जाता है।

NOTE:- PREVIOUS PLAN HAS BEEN ALREADY
 APPROVED BY D.D.F. HALDWANI VIDE LETTER
 NO. 2154 F / REKHA /HWR / DATED 23.12.09

PLAN NO. JS / 01 / 06 / 13

REVISED & ADDITION
 PLAN OF THE FACTORY MAP
 M/S MIRC ELECTRONICS
 LIMITED (UNIT-II) AT KHASRA
 NO. 399 TO 401&405 TO 410, 158 Km
 MILESTONE, DELHI ROORKEE
 HIGHWAY, VILLAGE-
 MUNDIYAKI, PARGANA-
 MANGLAUR, DISTT. HARIDWAR
 (UTTARAKHAND)

SCALE
 GENERAL SCALE = 1" = 10'.0"
 DRAWING SHEET 3 / 4
 ADDITION WORKS SHOWN AS
 FIRE EXTINGUISHERS SHOWN AS

SIGN. OF MANAGER
 SIGN. OF OCCUPIER

ARCHITECT & PLANNERS
 SANJAY MANI SHARMA
 JAI ASSOCIATES
 NEW SHARDA NAGAR
 SAHARANPUR
 MOB.- 9412874678