

उत्तराखण्ड-गणकवित्र
 एन.सी.ए. 2154, गणकवित्र, खसरा नं. 399, 158 कि.मी. दिल्ली रोड, मण्डियकी, पारगना-मंगलूर, जिला-हरिद्वार (उत्तराखण्ड)
 दिनांक 23/11/09

PLAN NO. JS/410/74/09

PLAN OF THE FACTORY MAP
 M/S MIRC ELECTRONICS
 LIMITED UNIT II AT KHASRA
 NO. 399, 158 Km. MILE. STONE,
 DELHI ROORKEE HIGHWAY,
 VILL. MUNDIYAKI, PARGANA-
 MANGLAUR, DISTT.
 HARIDWAR (UTTARAKHAND)
 Khasra No. 399, 401 & 405 to 410

SCALE = 1" = 10.0"

DRAWING SHEET 1/4


MACHINE CHART

S.N.	NAME OF MACHINE	SIZE	AREA	ROOM	POWER
FIRE EXTINGUISHERS SHOWN AS

M/S MIRC Electronics Ltd. Unit-II
 Director
 SIGN OF MANAGER
 (RAJESH RADHAKRISHNAN)
 SIGN OF OCCUPYER
 (GLMIRCHANDANI)

DATE: 23/11/09
 BY: M/S MIRC Electronics Ltd.

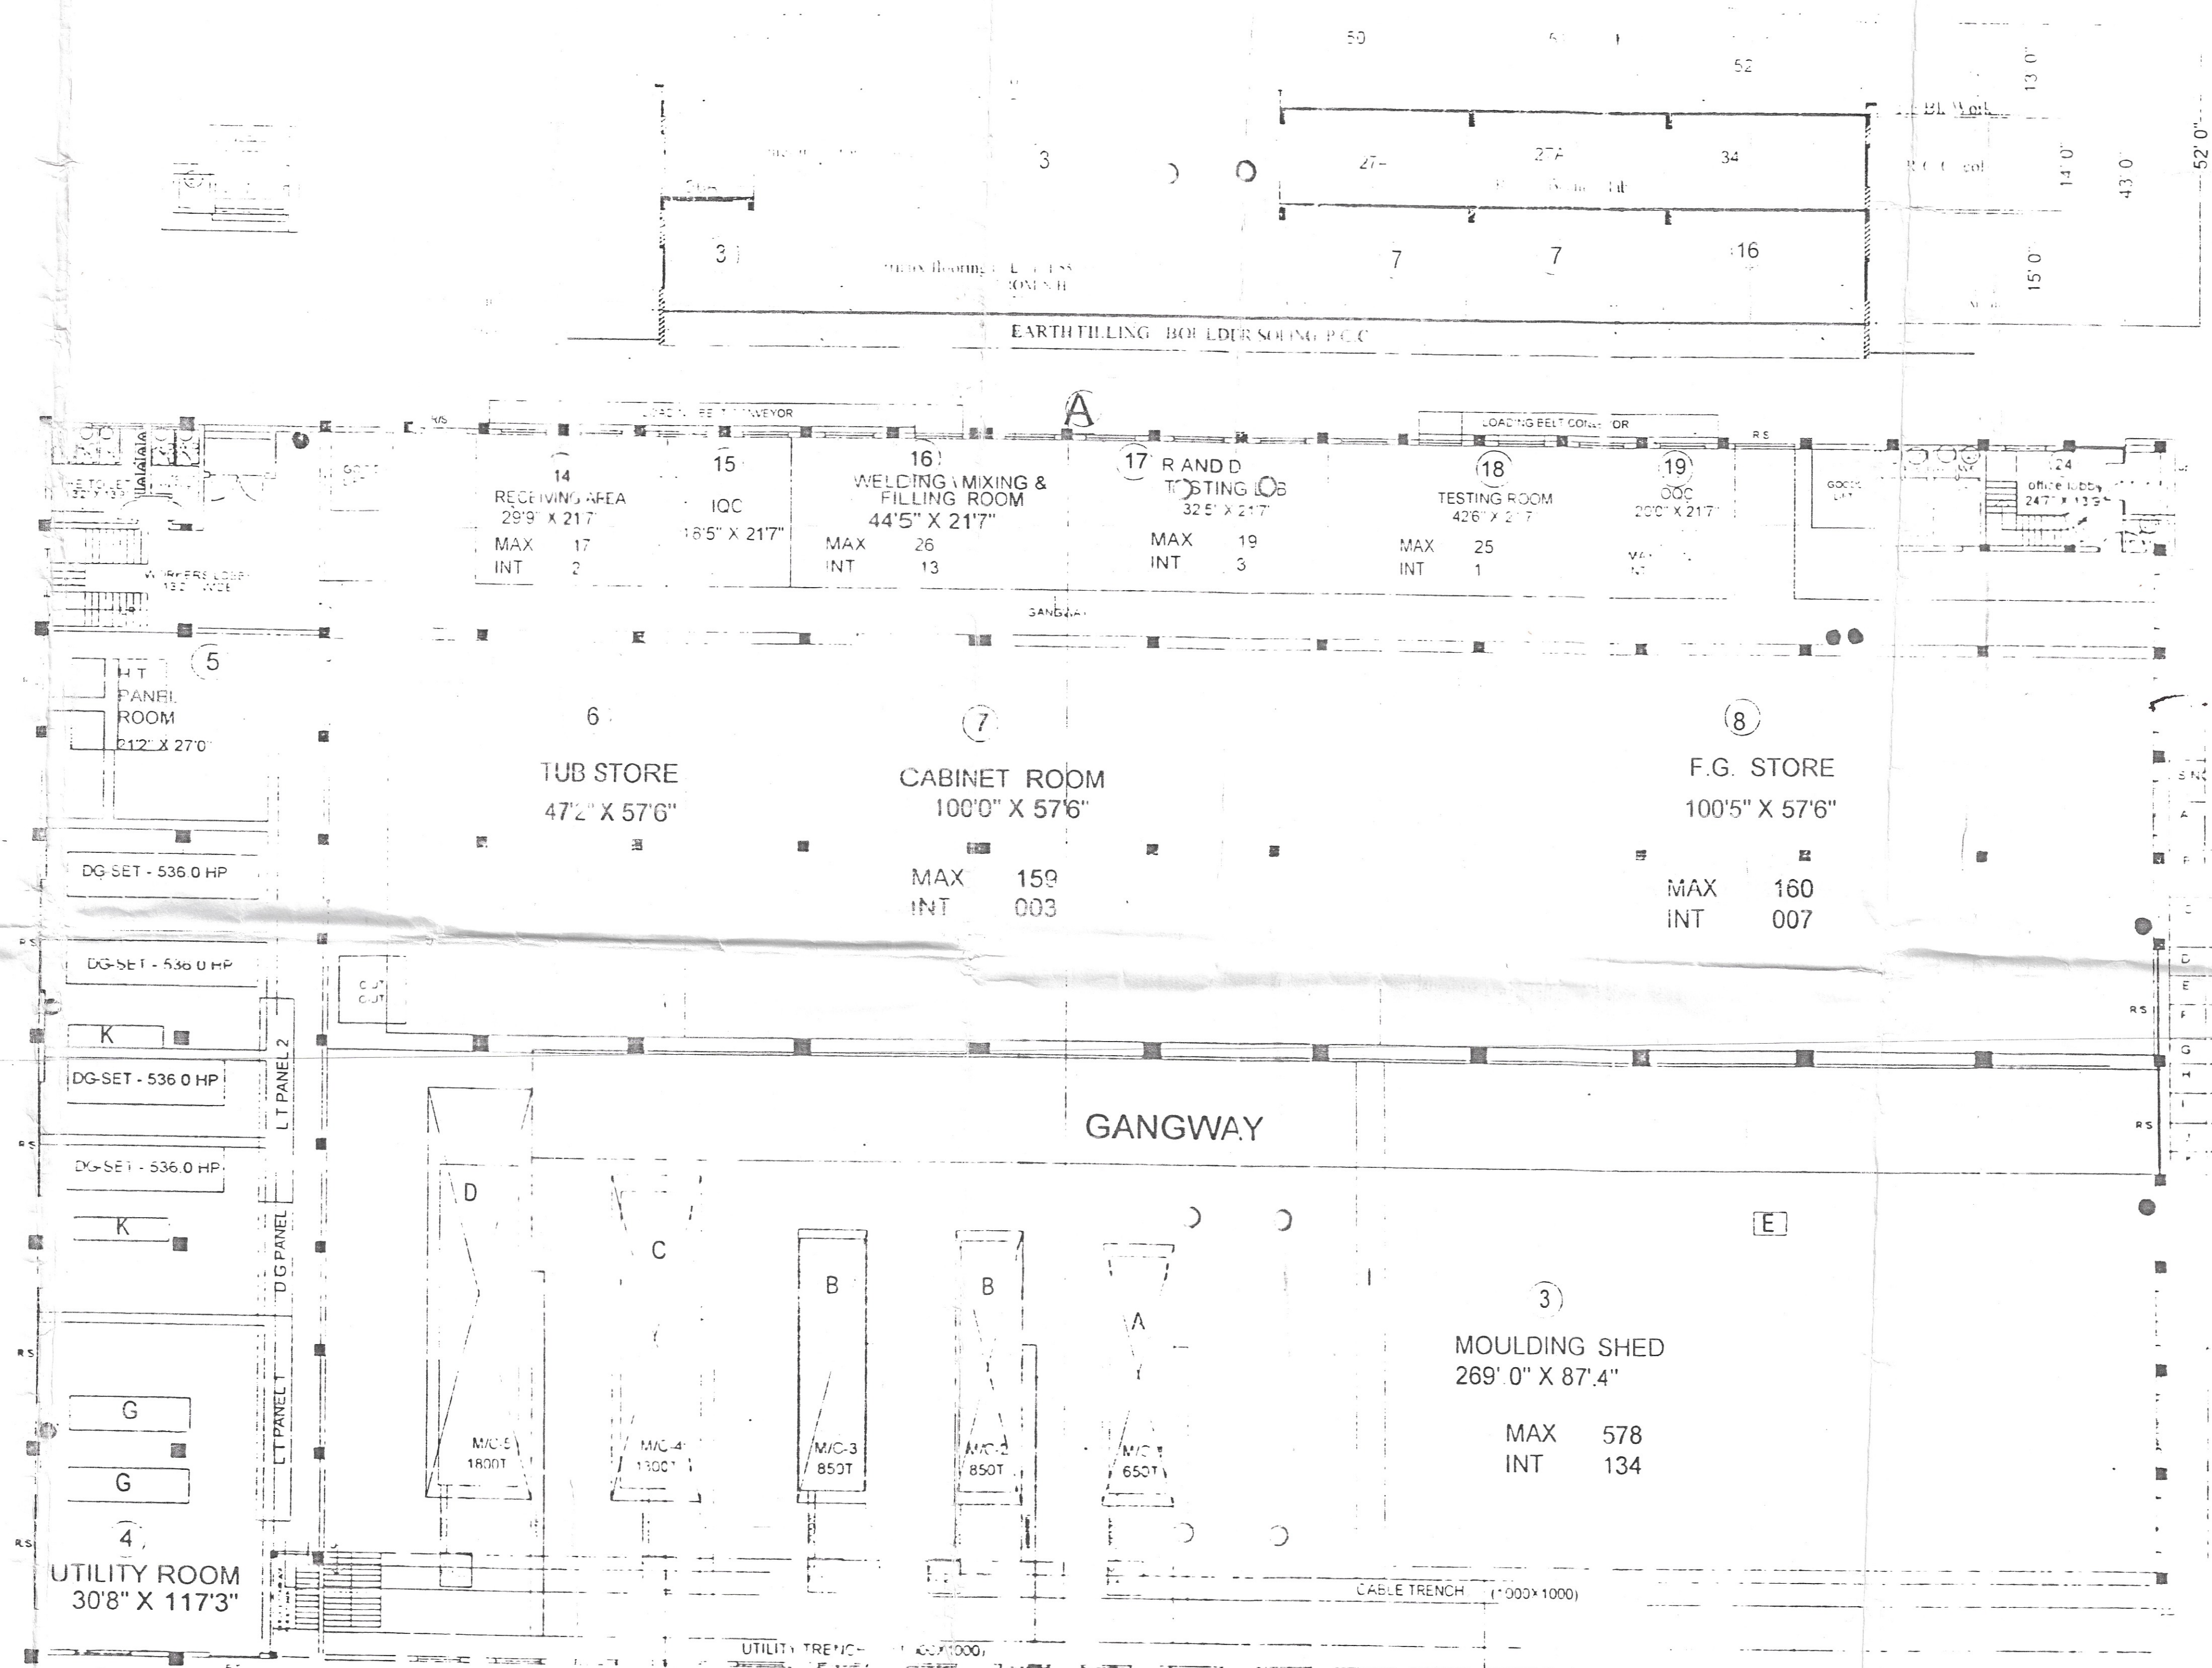

GROUND FLOOR PLAN