

SEAL & STAMP

आदेश सं. 7854/2005-06
दि. 24/10/2005
विवरण के प्रमाण स्वीकृत।
24/10/2005
साथ
मुख्य कार्य विभाग विकास अधिकारी
द्वारा

O.G. Building Permit
DVSDA, Dehra Dun.

PROJECT
PROPOSED FACTORY BUILDING FOR
M/S. SHASHWAT CABLES PVT. LTD.
AT 1274, CHHARBA INDUSTRIAL AREA
(LANGHA ROAD) CHAKRATA ROAD,
KHASRA NO.(OLD) : 1274 M
KHASRA NO.(NEW): 868(KHA) & 868(GA)
VILL. CHHARBA, TEHSIL VIKASNAGAR
DISTT. DEHRADUN. (U.A)

STATEMENT OF AREA (SQ. MTS)

TOTAL PLOT AREA = 4136 SQ.MT + 300 SQ.MT
= 4436 SQ.MT
LEFT FOR RD WIDENING = 203.78 SQ.MT
NET PLOT AREA = 4232.22 SQ.MT
GROUND FLOOR COV. AREA =
= (BUILDING + PERMISSIBLE PORCH) + GUARD
= (1346.29 - 11.28) + 9.61 = 1344.62
FIRST FLOOR COV. AREA = 407.75
SECOND FLOOR COV. AREA = 377
TOTAL COV. AREA = 2129.37
F.A.R = 2129.37 / 4232.22 = .50
GROUND COVERAGE % = 31.77 %
PARKING AREA REQUIRED =
@ 18 SQM/160 SQM OF COV. AREA = 239.55
PARKING AREA PROVIDED = 253.71

DOOR / WINDOW SCHEDULE

ITEM	DESCRIPTION	SIZE	CILL	LTL.
D1	DOOR	2.42X2.72	-	2.72
D2	"	1.81X2.72	-	2.72
D3	"	1.06 X 2.12	-	2.12
D4	"	1.21X2.72	-	2.72
D5	"	0.75X2.12	-	2.12
R.S.1	ROLLING SHUTER	3.63X2.72	-	2.72
R.S.2	"	2.42X2.72	-	2.72
W1	WINDOW	3.63X1.81	.9	2.1
W2	"	2.42X1.81	.9	2.1
W3	"	1.81X1.21	.9	2.1
W4	"	1.51X1.81	.9	2.1
W5	"	1.21X1.21	1.06	2.1
W6	"	0.90X1.21	1.06	2.1
G	GLAZING	2.42X1.81	1.06	2.1
V1	VENTILATOR	1.51X0.60	1.5	2.1
V2	"	0.90X0.60	2.20	3.05

SCALE

1:100

SHEET NO:

3/5

NORTH



SEAL & STAMP

उत्तर प्रदेश के शासक
 दि. 22/10/2005 के अध्यादेश के
 धारा 1854/108/सा/2005-06
 वि. 24-10-05 में शर्त
 बतियानों के मधीन स्वीकृत।
 24/10/05
 सायब
 कृषि विभाग विकास अधिकारी
 मिथानपुर

O.C. Building Permit

PROJECT

DVSDA, Dehra Dun.

PROPOSED FACTORY BUILDING FOR
 M/S. SHASHWAT CABLES PVT. LTD.
 AT 1274, CHHARBA INDUSTRIAL AREA
 (LANGHA ROAD) CHAKRATA ROAD,
 KHASRA NO.(OLD) : 1274 M
 KHASRA NO.(NEW): 868(KHA) & 868(GA)
 VILL. CHHARBA, TEHSIL VIKASNAGAR
 DISTT. DEHRADUN. (U.A)

STATEMENT OF AREA (SQ. MTS)

TOTAL PLOT AREA = 4136 SQ.MT + 300 SQ.MT
 = 4436 SQ.MT

LEFT FOR RD WIDENING = 203.78 SQ.MT

NET PLOT AREA = 4232.22 SQ.MT

GROUND FLOOR COV. AREA =

= (BUILDING - PERMISSIBLE PORCH)+ GUARD

= (1346.29 - 11.28) + 9.61 = 1344.62

FIRST FLOOR COV. AREA = 407.75

SECOND FLOOR COV. AREA = 377

TOTAL COV. AREA = 2129.37

F.A.R = 2129.37 / 4232.22 = .50

GROUND COVERAGE % = 31.77 %


PARKING AREA REQUIRED =

@ 18 SQM/160SQM OF COV. AREA= 239.55

PARKING AREA PROVIDED = 253.71


DOOR / WINDOW SCHEDULE

ITEM	DESCRIPTION	SIZE	CILL	LTL.
D1	DOOR	2.42X2.72	-	2.72
D2	"	1.81X2.72	-	2.72

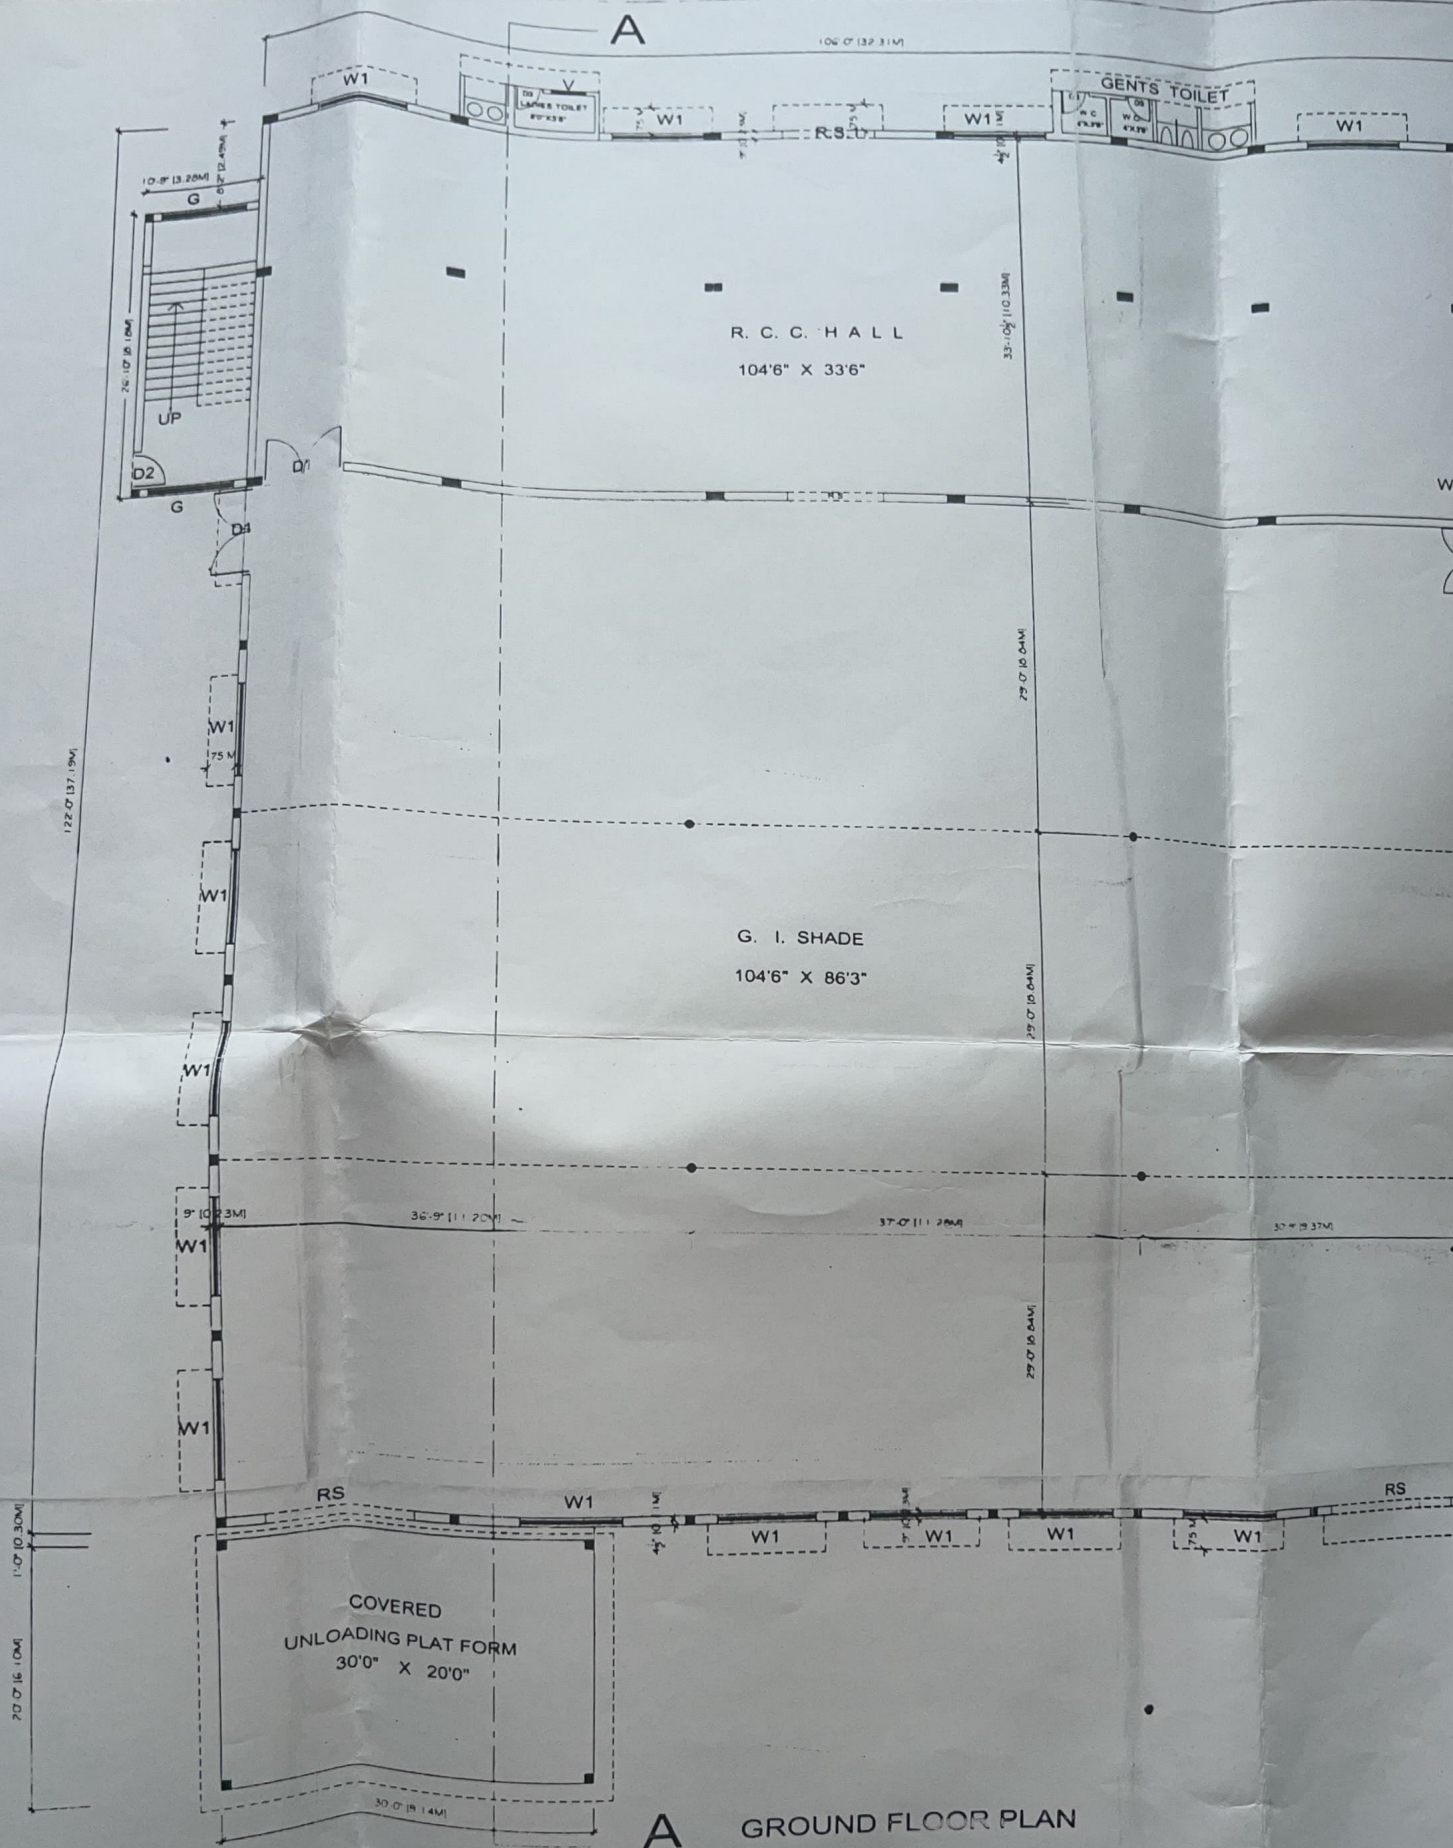

A

GROUND FLOOR PLAN

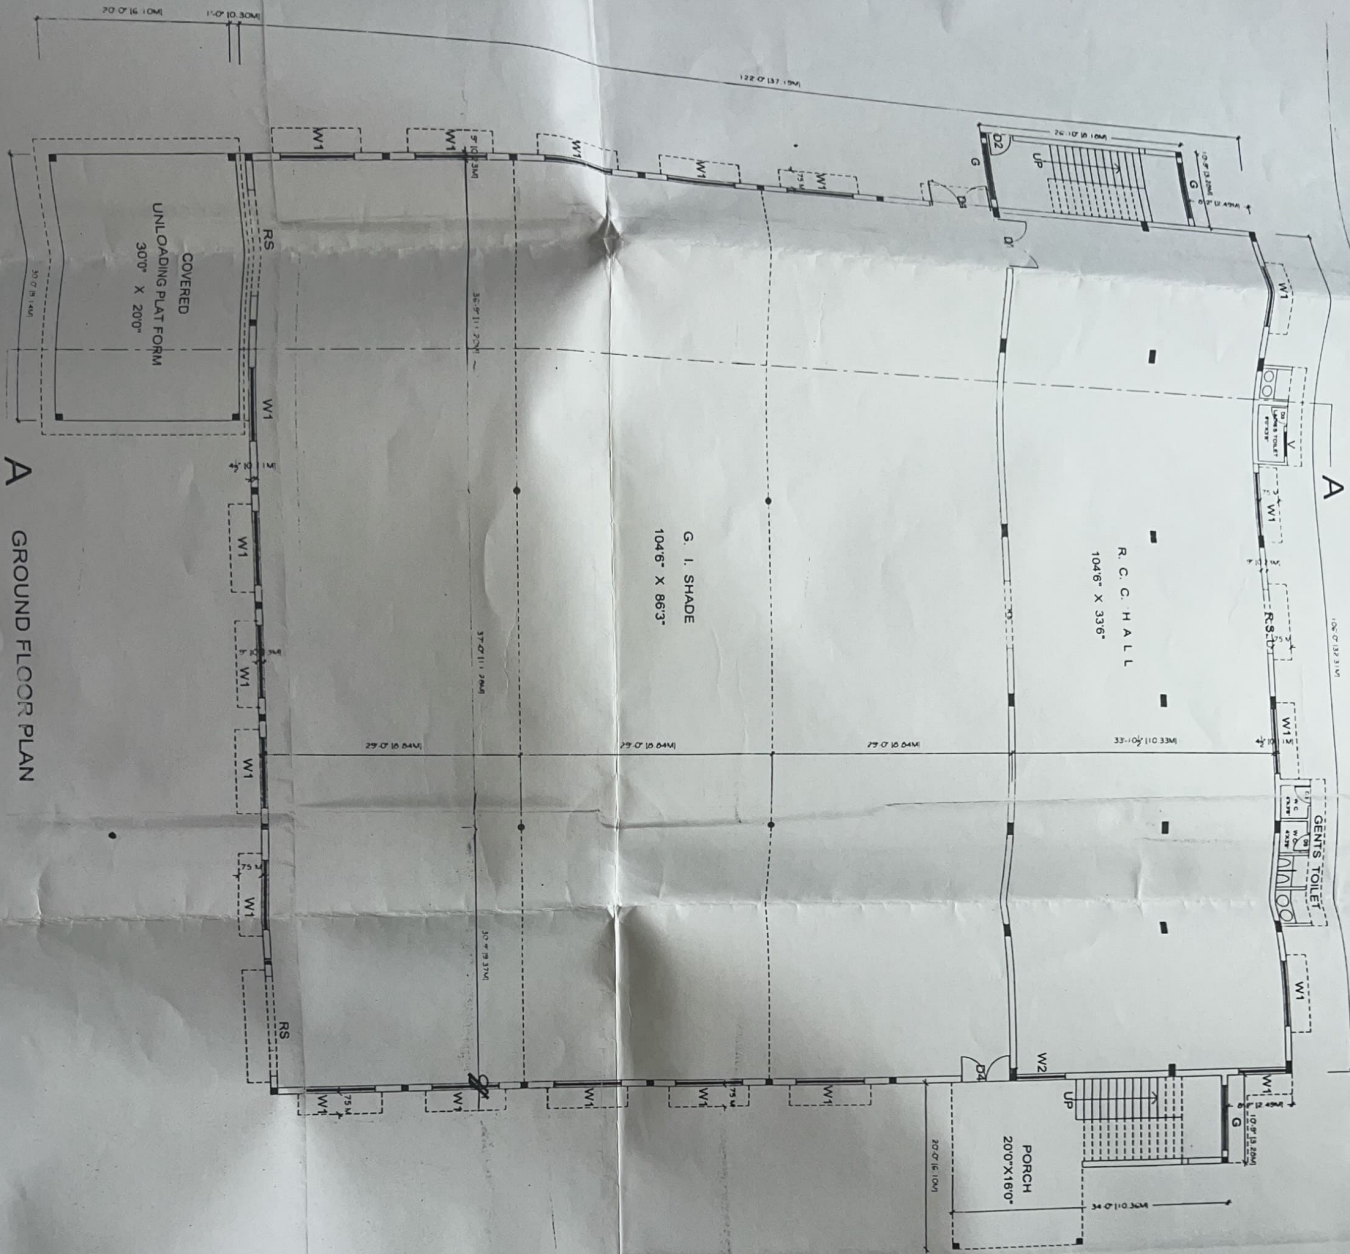

A GROUND FLOOR PLAN

SEAL & STAMP







STATEMENT OF AREA (SQ. MTS)

TOTAL PLOT AREA = 4136 SQ.MT + 100 SQ.MT

LEFT FOR ROAD WIDENING = 203.78 SQ.MT

NET PLOT AREA = 4232.22 SQ.MT

GROUND FLOOR COV. AREA =

• (BUILDING PERMISSIBLE PORCH) + GUARD

• (1346.29 - 1126) + 9.61 = 1344.62

FIRST FLOOR COV. AREA = 407.75

SECOND FLOOR COV. AREA = 377

TOTAL COV. AREA = 2129.37

F.A.R. = 2129.37 / 4232.22 = 50

GROUND COVERAGE % = 31.77 %

PARKING AREA REQUIRED = 238.56

• 18 SQ.MT/600 SQ.M OF COV. AREA = 238.56

PARKING AREA PROVIDED = 253.71

DOOR / WINDOW SCHEDULE			
CA8924846


ARCHITECTS SIGNATURE

ANVAR KAMAL

Architect

CA8924846

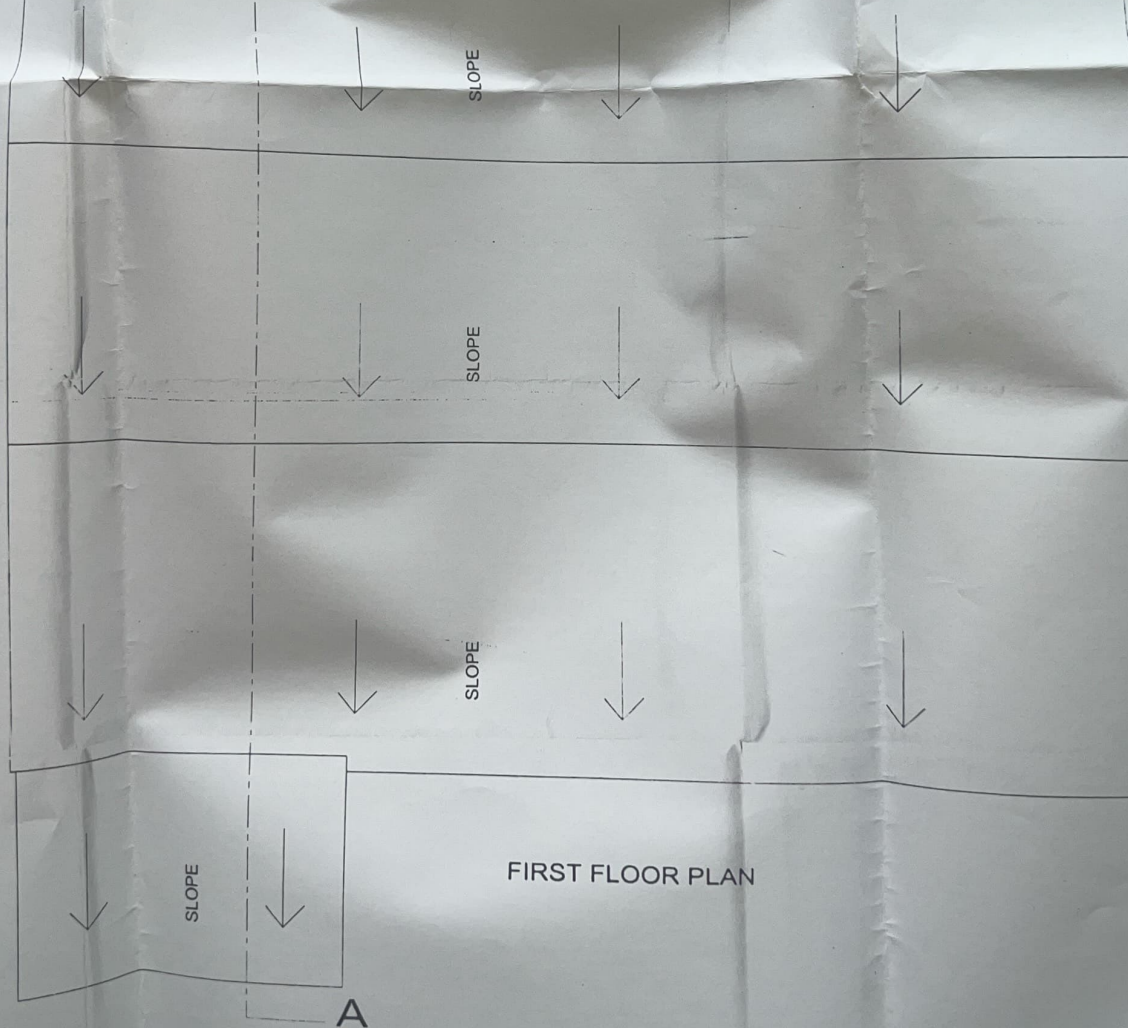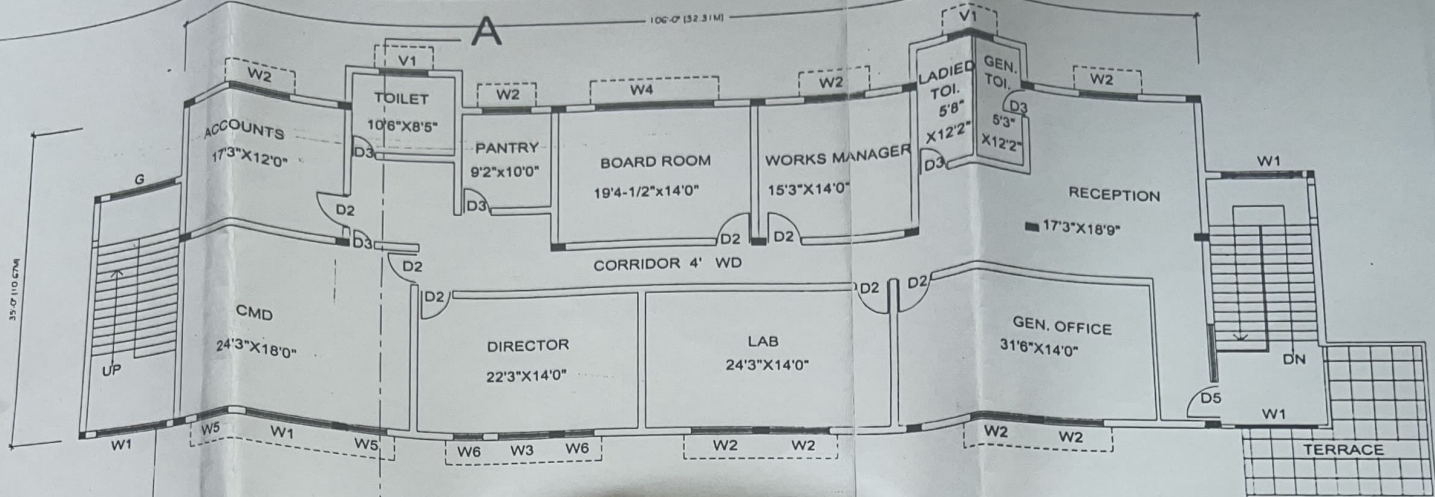

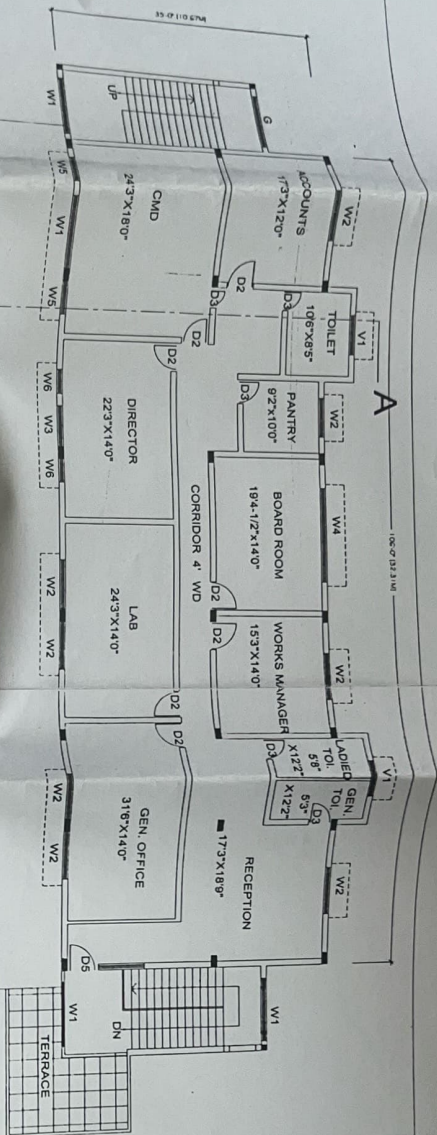

SEAL & STAMP

PROPOSED FACTORY BUILDING FOR
DISTT. DEHRADUN, (U.A.)

(To be signed by the Architect)


STATEMENT OF AREA (SQ. MTS)

TOTAL COV. AREA = 2123.37

F.A.R. = 2123.37 / 4232.22 = .50
GROUND COVERAGE % = 31.77 %
PARKING AREA REQUIRED =
@ 18 SQ.M/1000 OF COV. AREA = 239.35
PARKING AREA PROVIDED = 253.71

DOOR / WINDOW SCHEDULE

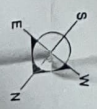

FIRST FLOOR PLAN

ARCHITECTS SIGNATURE
ANWAR KAMAL
SCALE: 1:100
SHEET NO. 4/5
NORTH
REFERENCES
SEPTIC TANK
SOAK PIT
APPLICANTS SIGNATURE

SEAL & STAMP

22/10/2005

24-10-05

O.C. Barking Permit
DVSDA, Dehra Dun.

PROPOSED FACTORY BUILDING FOR
M/S. SHASHWAT CABLES PVT. LTD.
AT 1274, CHHARBA INDUSTRIAL AREA
(LANGHA ROAD) CHAKRATA ROAD,
KHASRA NO.(OLD) : 1274 M
KHASRA NO.(NEW): 868(KHA) & 868(GA)
VILL. CHHARBA, TEHSIL VIKASNAGAR
DISTT. DEHRADUN. (U.A)

STATEMENT OF AREA (SQ. MTS)

TOTAL PLOT AREA = 4136 SQ.MT + 300 SQ.MT
= 4436 SQ.MT

LEFT FOR RD WIDENING = 203.78SQ.MT

NET PLOT AREA = 4232.22 SQ.MT

GROUND FLOOR COV. AREA =
= (BUILDING - PERMISSIBLE PORCH)+ GUARD
= (1346.29 -11.28) +9.61 = 1344.62

FIRST FLOOR COV. AREA = 407.75

SECOND FLOOR COV. AREA = 377

TOTAL COV. AREA = 2129.37

F.A.R = 2129.37 / 4232.22 = .50

GROUND COVERAGE % = 31.77 %

PARKING AREA REQUIRED =
@ 18 SQM/160SQM OF COV. AREA= 239.55

PARKING AREA PROVIDED = 253.71

ITEM	DESCRIPTION	SIZE	CILL	LTL
D1	DOOR	2.42X2.72	-	2.72
D2	"	1.81X2.72	-	2.72
D3	"	1.06 X 2.12	-	2.12
D4	"	1.21X2.72	-	2.72
D5	"	0.75X2.12	-	2.12
R.S.1	ROLING SHUTER	3.63X2.72	-	2.72
R.S.2	"	2.42X2.72	-	2.72
W1	WINDOW	3.63X1.81	.9	2.1
W2	"	2.42X1.81	.9	2.1
W3	"	1.81X1.21	.9	2.1
W4	"	1.51X1.81	.9	2.1
W5	"	1.21X1.21	1.06	2.1
W6	"	0.90X1.21	1.06	2.1
G	GLAZING	2.42X1.81	1.06	2.1
V1	VENTILATOR	1.51X0.60	1.5	2.1
		0.90X0.60	2.20	3.05