
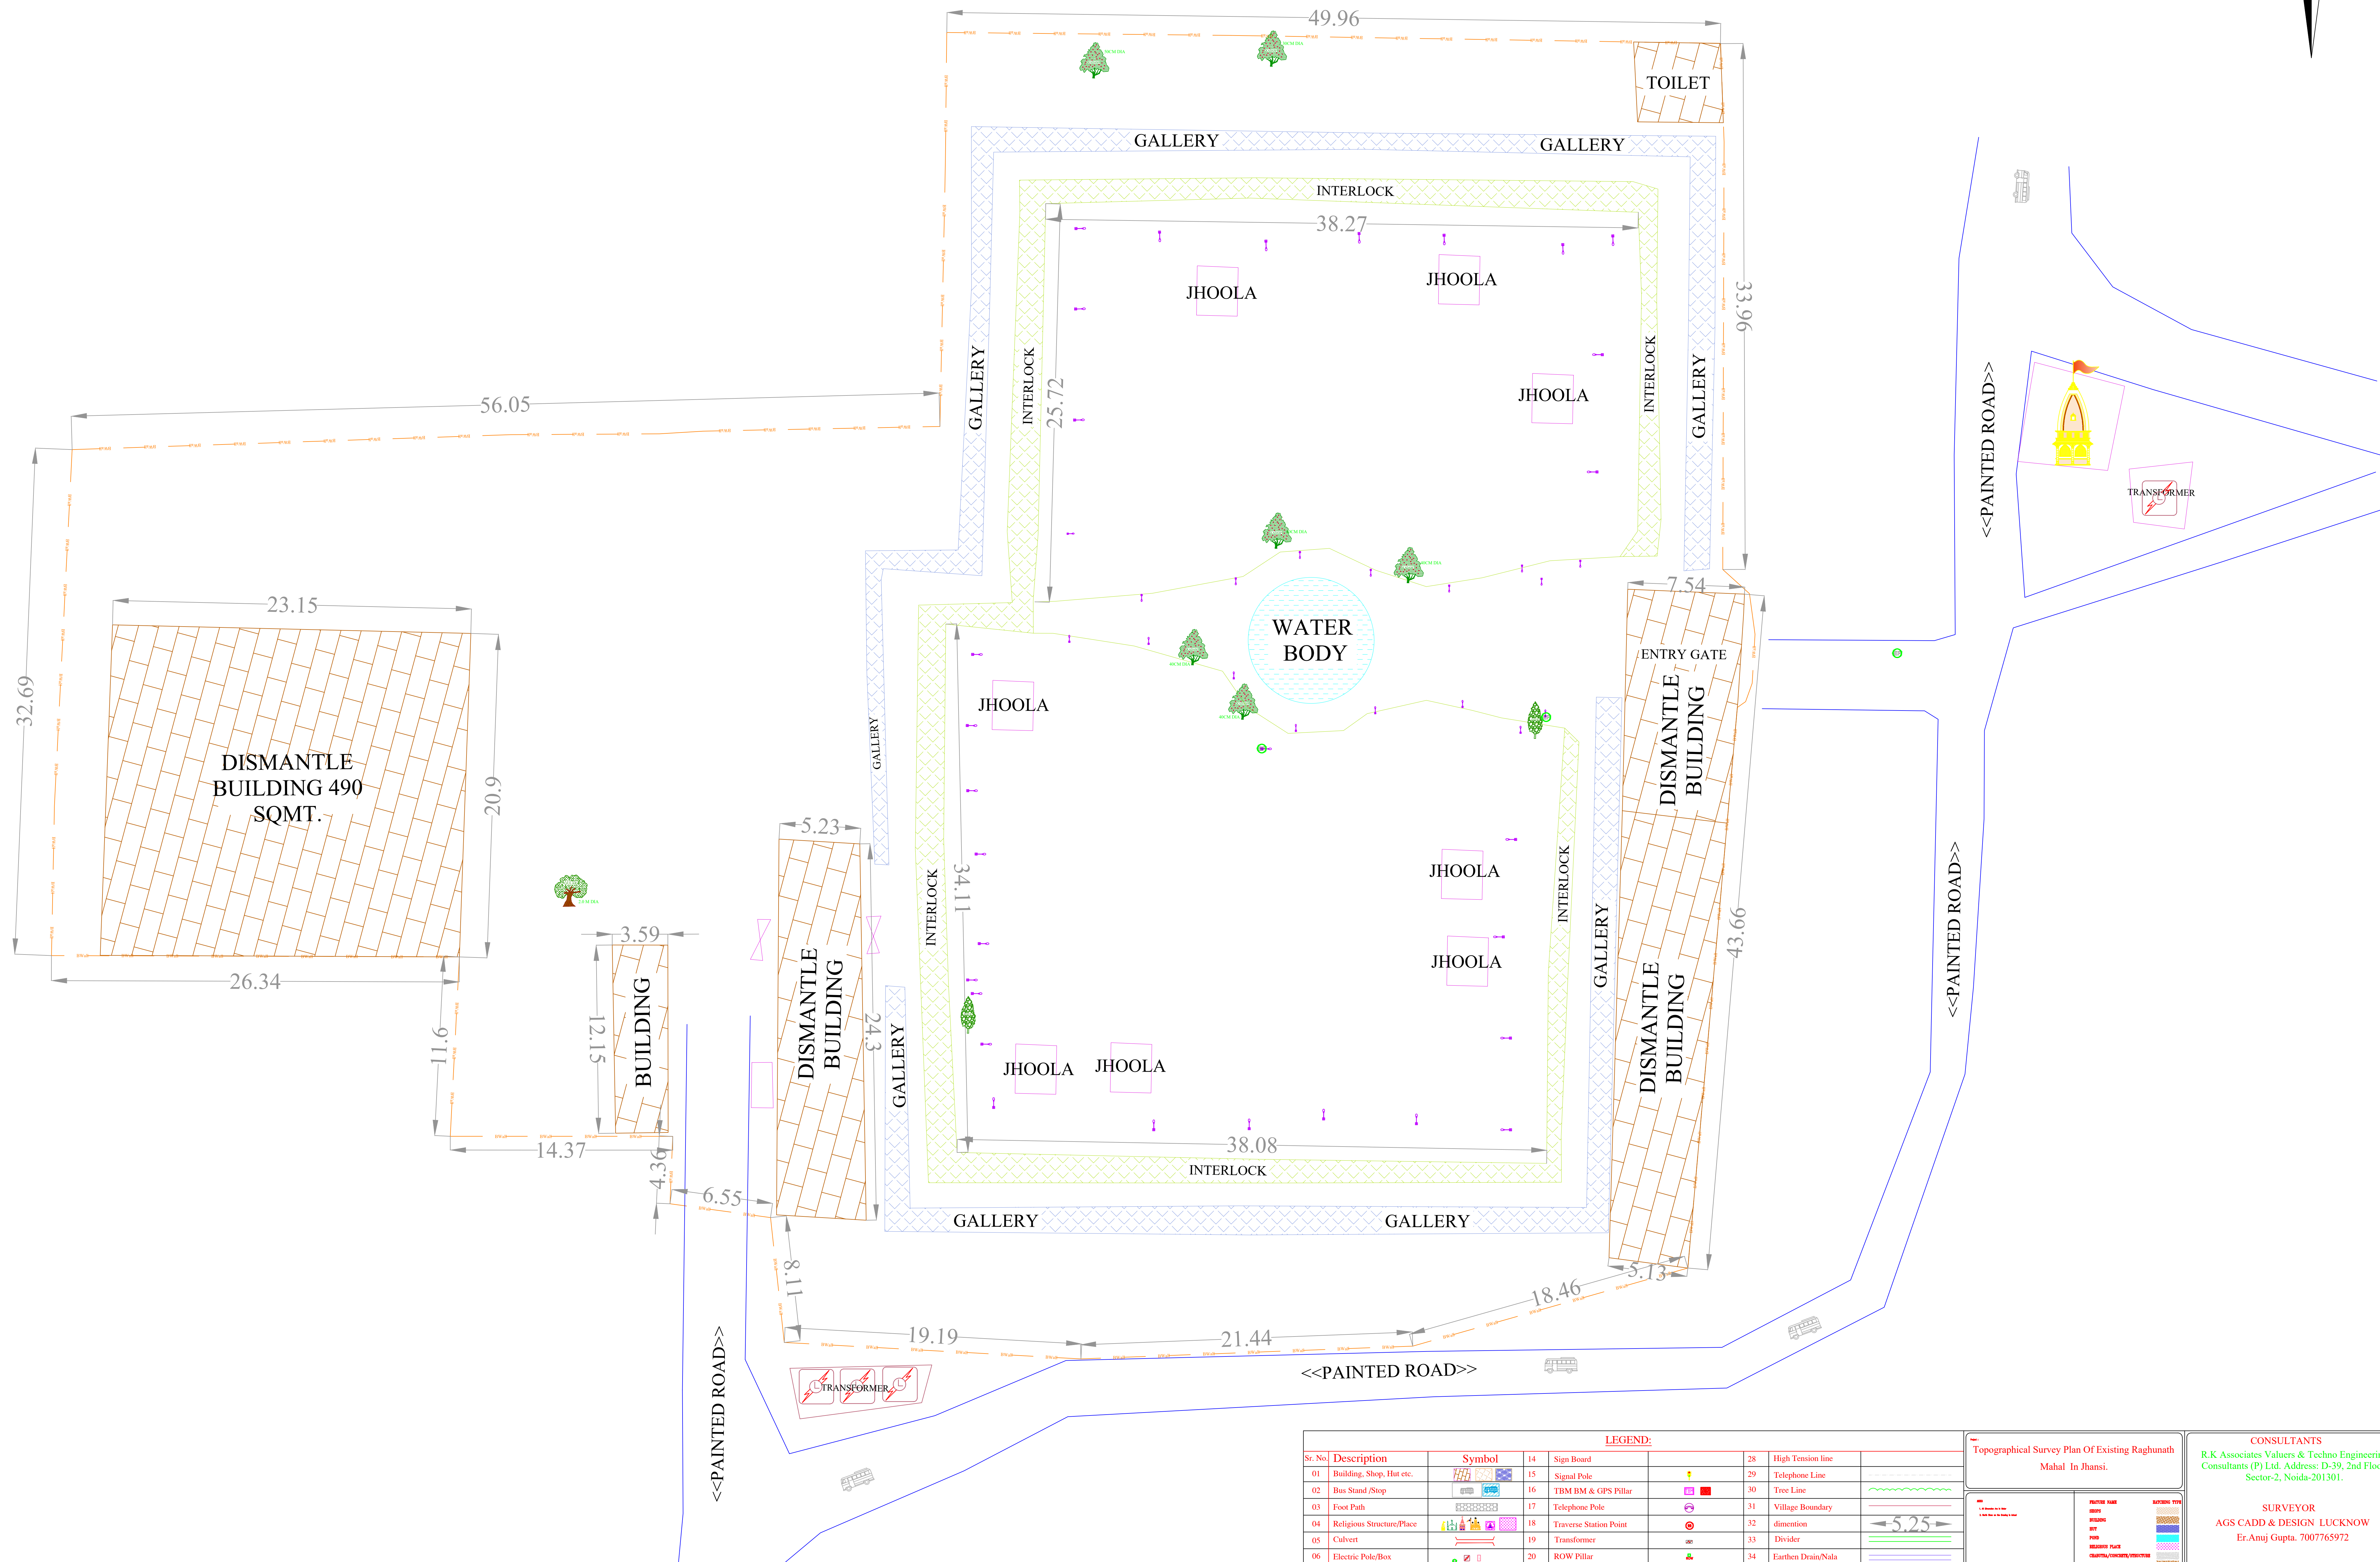
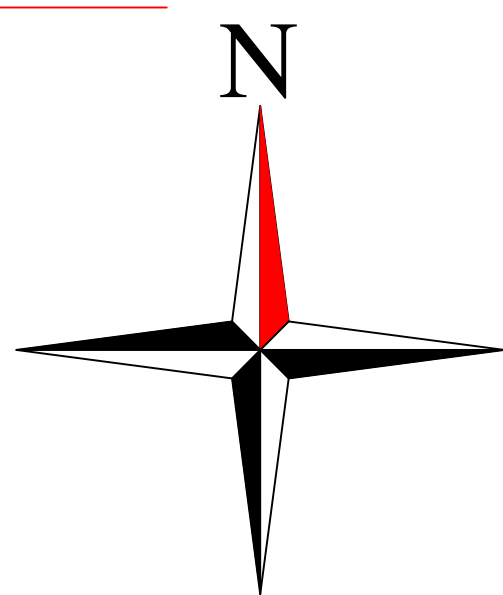
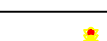
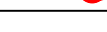
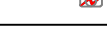
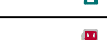
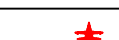
 


 

LEGEND:					
Sl. No	Description	Symbol			
01	Building, Shop, Hut etc.		14	Sign Board	
02	Bus Stand /Stop		15	Signal Pole	
03	Foot Path		16	TBM BM & GPS Pillar	
04	Religious Structure/Place		17	Telephone Pole	
05	Culvert		18	Traverse Station Point	
06	Electric Pole/Box		19	Transformer	
07	Gate		20	ROW Pillar	
08	KM. Stone/Chainage Pillar		21	OFC-Pillar	
09	Hand Pump		22	Petrol Pump's Nozzle	
10	High Tension Pole/ Tower		23	Well/ Tubewell	
11	Light Pole		24	Boundary Wall	
12	Man Hole		25	Fencing Wire	
13	Mobile Tower		26	Electric Line	
			27	Drain	
			28	High Tension line	
			29	Telephone Line	
			30	Tree Line	
			31	Village Boundary	
			32	dimension	
			33	Divider	
			34	Earthen Drain/Nala	
			35	Mettaled Road /BT Road	
			36	Bricks Road	
			37	Cart Track	
			38	Concrete Road	
			39	Minor / River	
			40	Earthen Drain	
			42	Railway Track	

Topographical Survey Plan Of Existing Raghunath Mahal In Jhansi.

5.25

1:1000

Sheet 1 of 1

JAN-2025

CONSULTANTS
R.K Associates Valuers & Techno Engineering Consultants (P) Ltd. Address: D-39, 2nd Floor, Sector-2, Noida-201301.

SURVEYOR
AGS CADD & DESIGN LUCKNOW
Er.Anuj Gupta. 7007765972

TOTAL AREA=6659.12 SQMT.