


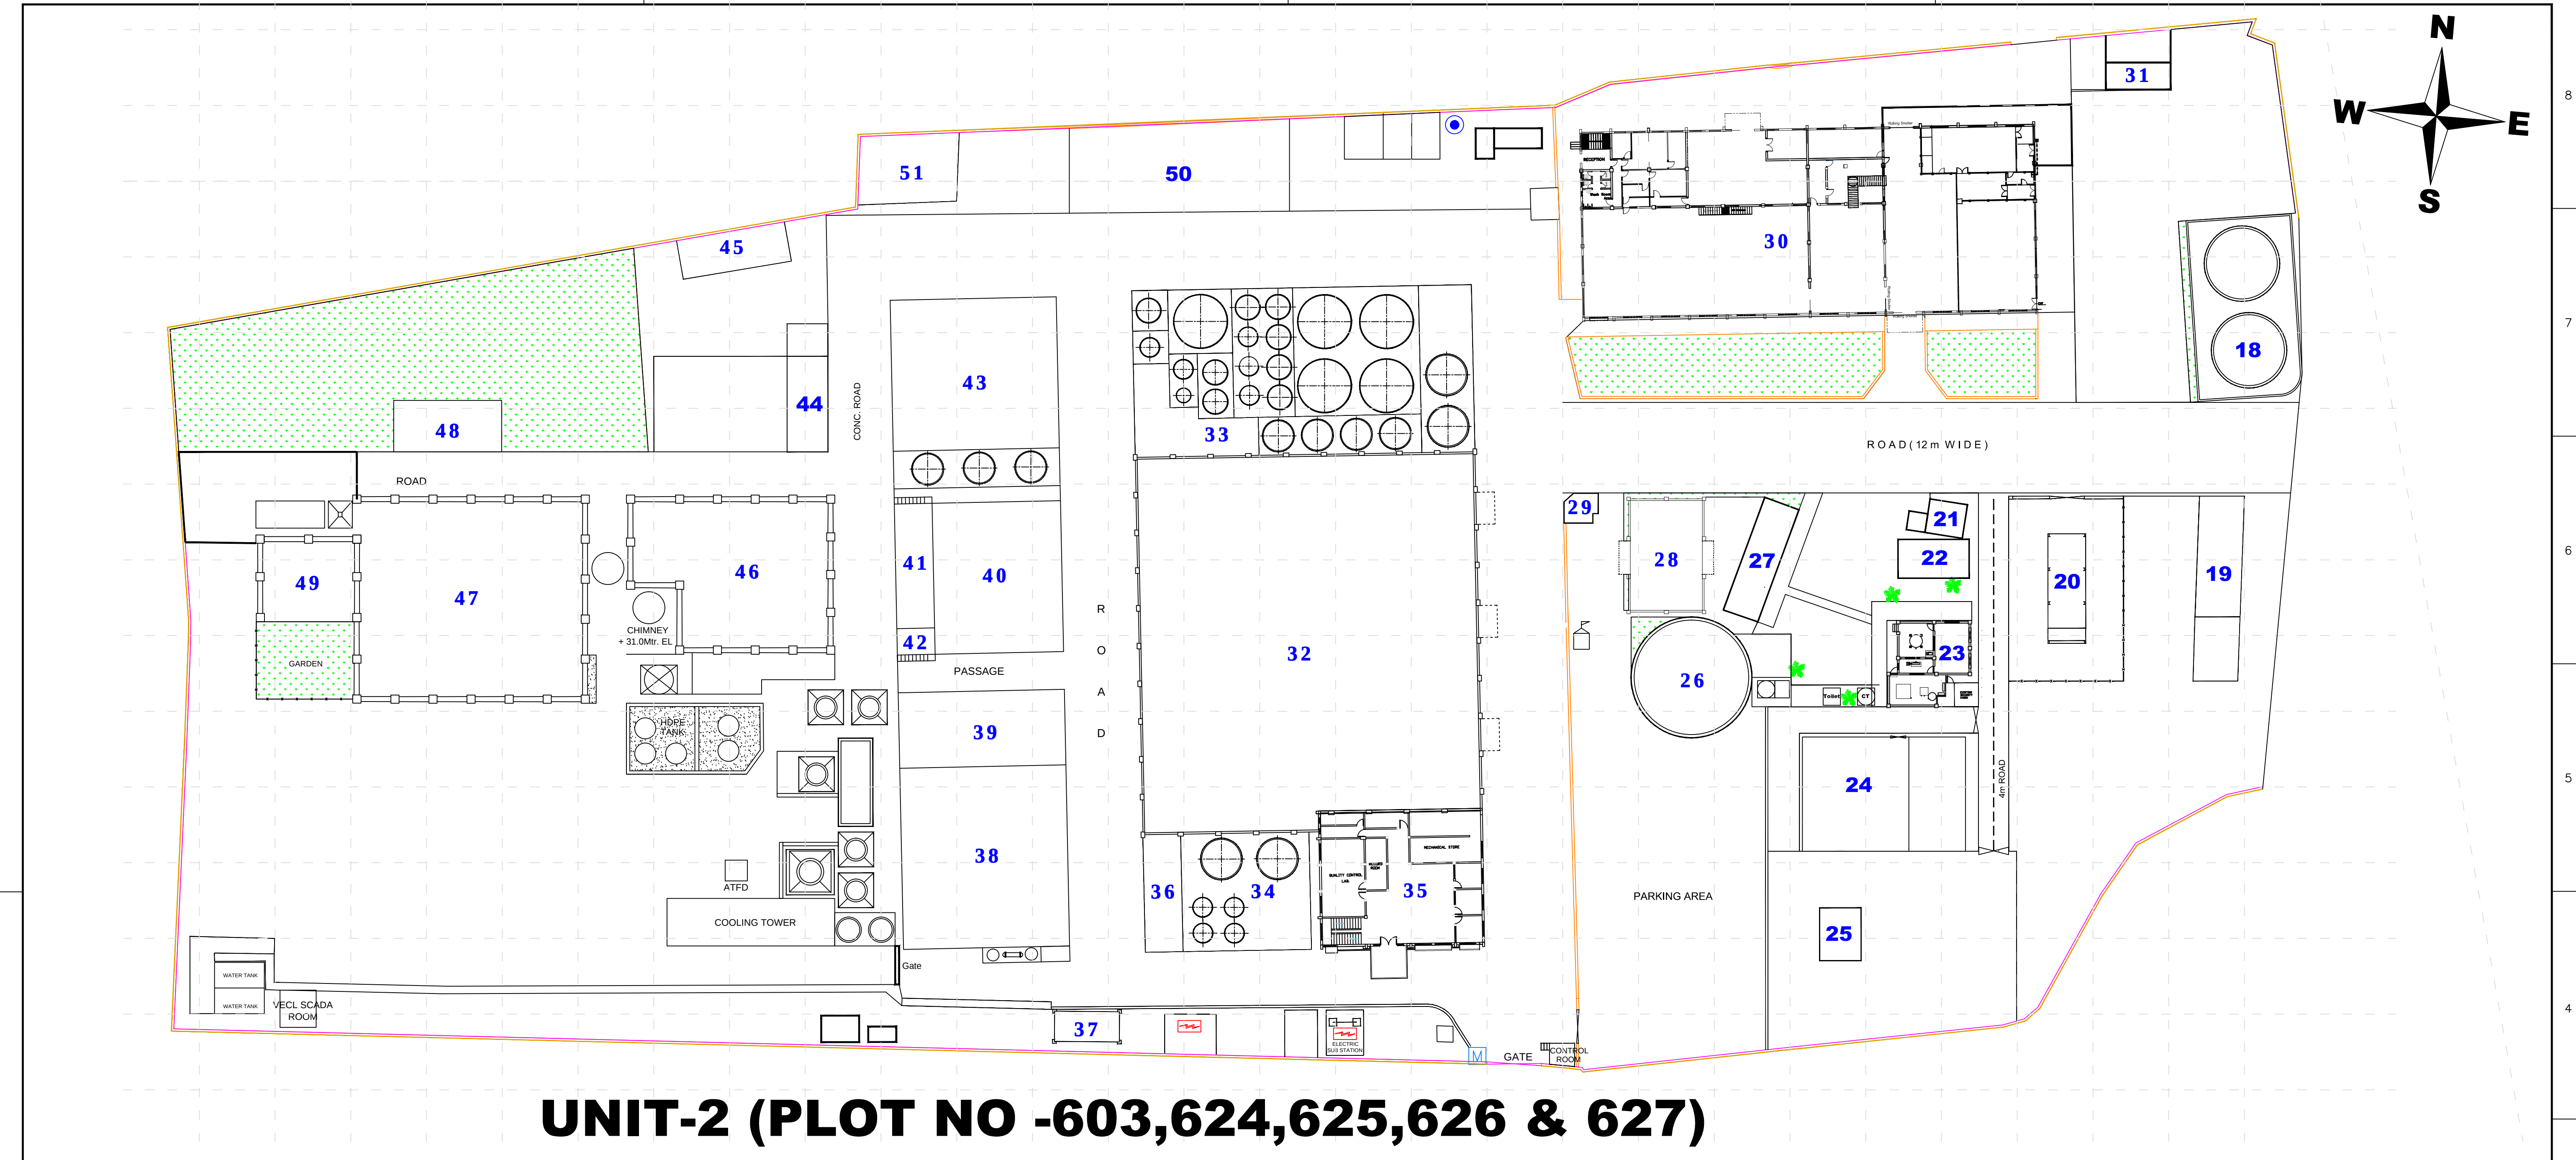

UNIT-2 (PLOT NO -603,624,625,626 & 627)

18	TANK YARD	24.0m(L)X 14.0m(W)	RCC FLOOR	35	ADMIN OFFICE	25.0m(L)X 22.0m(W)X10.0m(H)	RCC FLOOR + BRICK WORK + RCC SLAB + (Gr. + 1)
19	BAGDA SHED	20.0m(L)X 5.5m(W)X4.60m(H)	RCC FLOOR + MS STRUCTURE + PPGL	36	PANEL ROOM	15.0m(L)X 5.0m(W)X4.2m(H)	RCC FLOOR + BRICK WORK + RCC SLAB
20	HYDROGEN STATION	25.0m(L)X 15.0m(W)X5.0m(H)	RCC FLOOR + MS STRUCTURE + PPGL	37	NEW DG SET(750 KVA)	8.0m(L)X 5.0m(W)X3.1m(H)	RCC FLOOR + MS TRUSS
21	HEMMER MILL	5.0m(L)X 4.5m(W)X3.1m(H)	RCC FLOOR + BRICK WALL & MS TRUSS + Slab	38	GLYCERINE PLANT	25.0m(L)X 22.0m(W)X15.0m(H)	BRICK WORK + MS STRUCTURE,MS TRUSS + (Gr.+2)
22	PULVERIZER	9.5m(L)X 5.7m(W)X5.5m(H)	RCC FLOOR,BRICK WORK + MS TRUSS + Cement Sheet	39	LABORATORY	20.0m(L)X 10.0m(W)X3.1m(H)	RCC FLOOR + BRICK WORK + RCC SLAB
23	JET MILL	10.5m(L)X 9.0m(W)X12.5m(H)	BRICK WORK + MS STRUCTURE,MS TRUSS + Cement Sheet	40	RA PLANT	22.0m(L)X 20.0m(W)X12.0m(H)	RCC FLOOR + BRICK WORK + MS TRUSS + (Gr. +1)
24	FALCON PLANT	21.5m(L)X 15.0m(W)X10.0m(H)	RCC FLOOR + MS STRUCTURE + PPGL	41	ORPHA PLANT	16.5m(L)X 5.0m(W)X3.7m(H)	RCC FLOOR + BRICK WORK,RCC SLAB
25	DRUM STORAGE	7.0m(L)X 5.5m(W)X5.0m(H)	RCC FLOOR + MS STRUCTURE + PPGL	42	TOILET BLOCK & LUNCH AREA	5.0m(L)X 5.0m(W)X10.0m(H)	RCC FLOOR + BRICK WALL & RCC SLAB
26	WATER TANK	DIA. 16 M	RCC WATER TANK	43	ETP AREA	25.0m(L)X 22.0m(W)	RCC FLOOR + BRICK WALL
27	HYDRANT PUMP HOUSE	15.0m(L)X 5.0m(W)X5.0m(H)	RCC FLOOR + BRICK WALL & MS TRUSS	44	DCO GODOWN,SOLID WASTE	16.0m(L)X 5.0m(W)X4.3m(H)	RCC FLOOR + BRICK WALL & MS TRUSS
28	MAINTENANCE ROOM	15.0m(L)X 10.0m(W)X10.0m(H)	RCC FLOOR + BRICK WALL & MS TRUSS + PPGL	45	SCRAP YARD	24.7m(L)X 5.2m(W) X 4.2m(H)	BRICK WORK + MS STRUCTURE,MS TRUSS + Cement Sheet
29	SECURITY OFFICE	4.5m(L)X 4.0m(W)X3.5m(H)	RCC FLOOR + RCC SLAB	46	BOILER-1	15.3m(L)X 12.3m(W) X 12.0m(H)	BRICK WORK + MS STRUCTURE,MS TRUSS + (Gr.+3)
30	PELICAN PLANT	60.0m(L)X 25.0m(W) X 10.0m(H)	RCC FLOOR + BRICK WALL & MS TRUSS + PPGL 1+2	47	BOILER-2	30.0m(L)X26.0m(W)x 19.16M (H)	BRICK WORK + MS STRUCTURE,MS TRUSS + (Gr.+3)
31	PAPER WASTE STORAGE	8.1m(L)X 7.0m(W) X 3.2m(H)	RCC FLOOR + MS STRUCTURE	48	SALT STORAGE AREA	26.0m(L)X10.8m(W)x 6.5M (H)	BRICK WORK + MS STRUCTURE,MS TRUSS + PPGL
32	UNIT-2 GODOWN	51.0m(L)X45.0m(W)x 10.0M (h)	RCC FLOOR + BRICK WALL & MS TRUSS	49	DOC STORAGE SHED	10.0m(L)X10.0m(W)x 5.0m (H)	BRICK WORK + MS STRUCTURE,MS TRUSS
33	TANK YARD	51.0m(L)X 22.0m(W)	RCC FLOOR	50	DRUM STORAGE AREA	47.0m(L)X14.0m(W)x 5.0m (H)	BRICK WORK + MS STRUCTURE,MS TRUSS
34	TANK YARD	23.0m(L)X 15.0m(W)	RCC FLOOR	51	STORAGE AREA	13.7m(L)X10.3m(W)x 4.2m (H)	BRICK WORK + MS STRUCTURE,MS TRUSS

REF. DRG. NO.:-