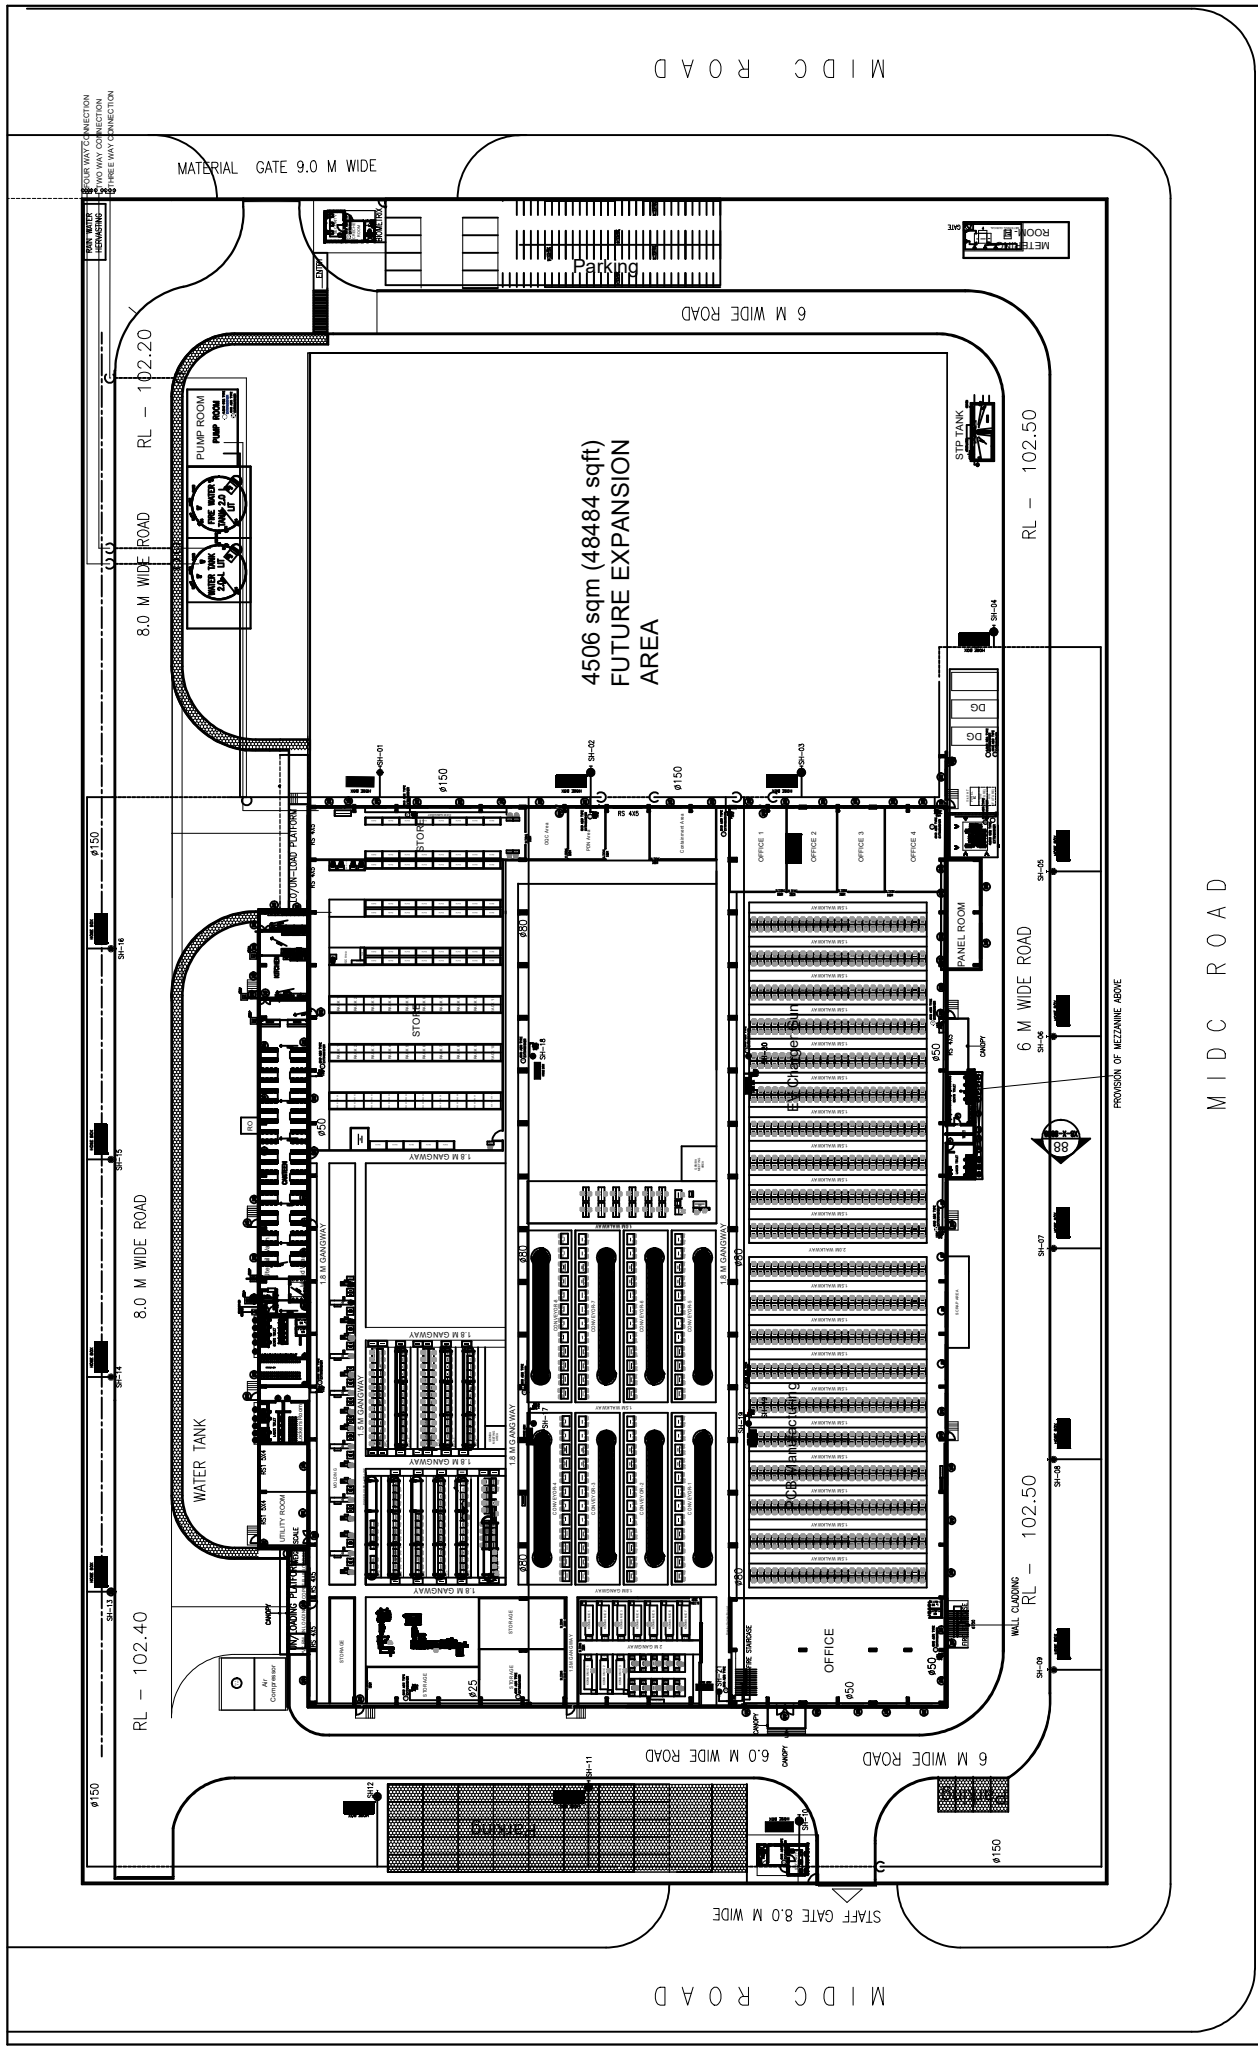


ROAD LAYOUT

INDUSTRIAL UNIT FOR
M/S. UKB ELECTRONICS PVT LTD.