
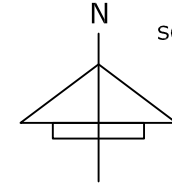


SITE PLAN OF MADHUSUDAN GOENKA S/O MAHABIR PRASAD GOENKA OF 386. BLOCK-G, NEW ALIPORE. KOLKATA-53. MOUZA-KANAJULLY. J.L. NO-174. KHATIAN NO.-512. P.S-DHANIAKHALI. DIST.-HOOGHLY.

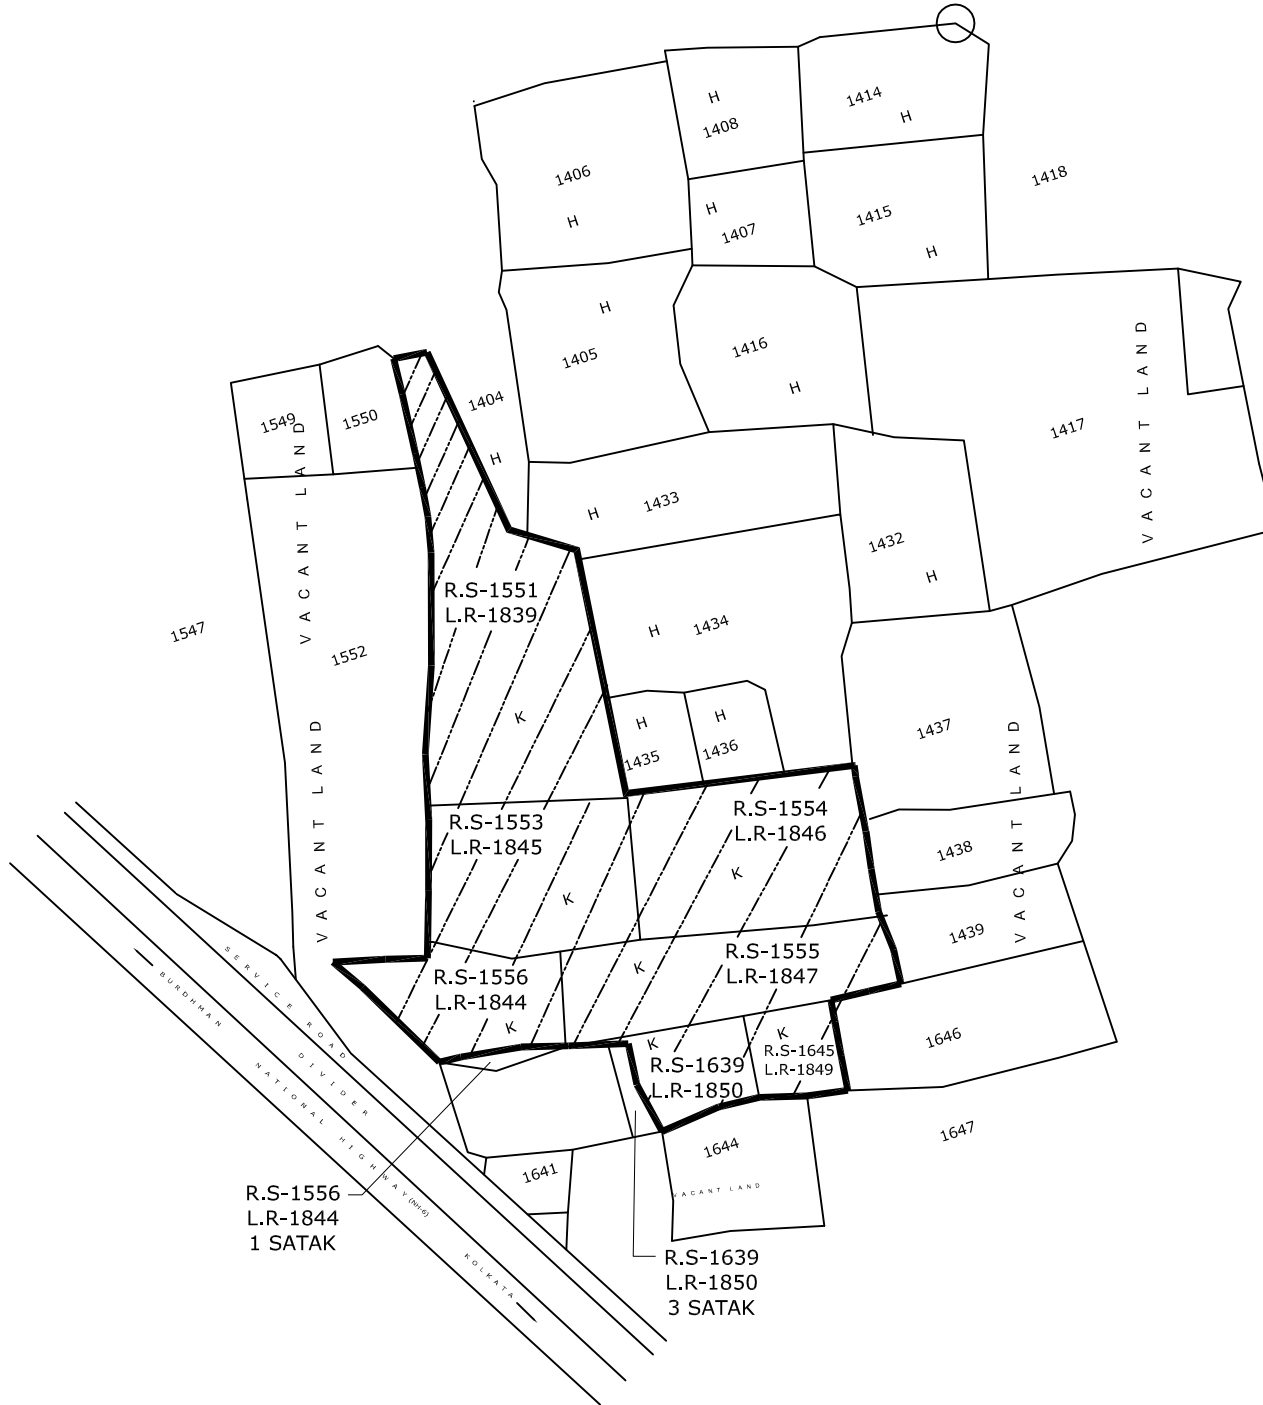

SCALE :- NOT TO SCALE

AREA OF LAND					
R.S. DAG NO.	L.R DAG NO.	CLASSIFICATION	AREA	AREA SEGREGATION	DEED
1551	1839	FACTORY	0.77		
1556	1844	FACTORY	0.24	0.13 + 0.11	2 DEEDS
1553	1845	FACTORY	0.36		
1554	1846	FACTORY	0.44	0.17+0.11+0.16	3 DEEDS
1555	1847	FACTORY	0.39		
1645	1849	FACTORY	0.11		
1639	1850	FACTORY	0.13	0.10+ 0.03	2 DEEDS
TOTAL AREA - 2.44 ACRE (106277.00 SQ.FT)					

MOUJA = KANAJULY
AREA IN BORDER:-



SIGNATURE OF OWNER:-

R.S-1556
L.R-1844
1 SATAK

- R.S-1639
L.R-1850
3 SATAK