
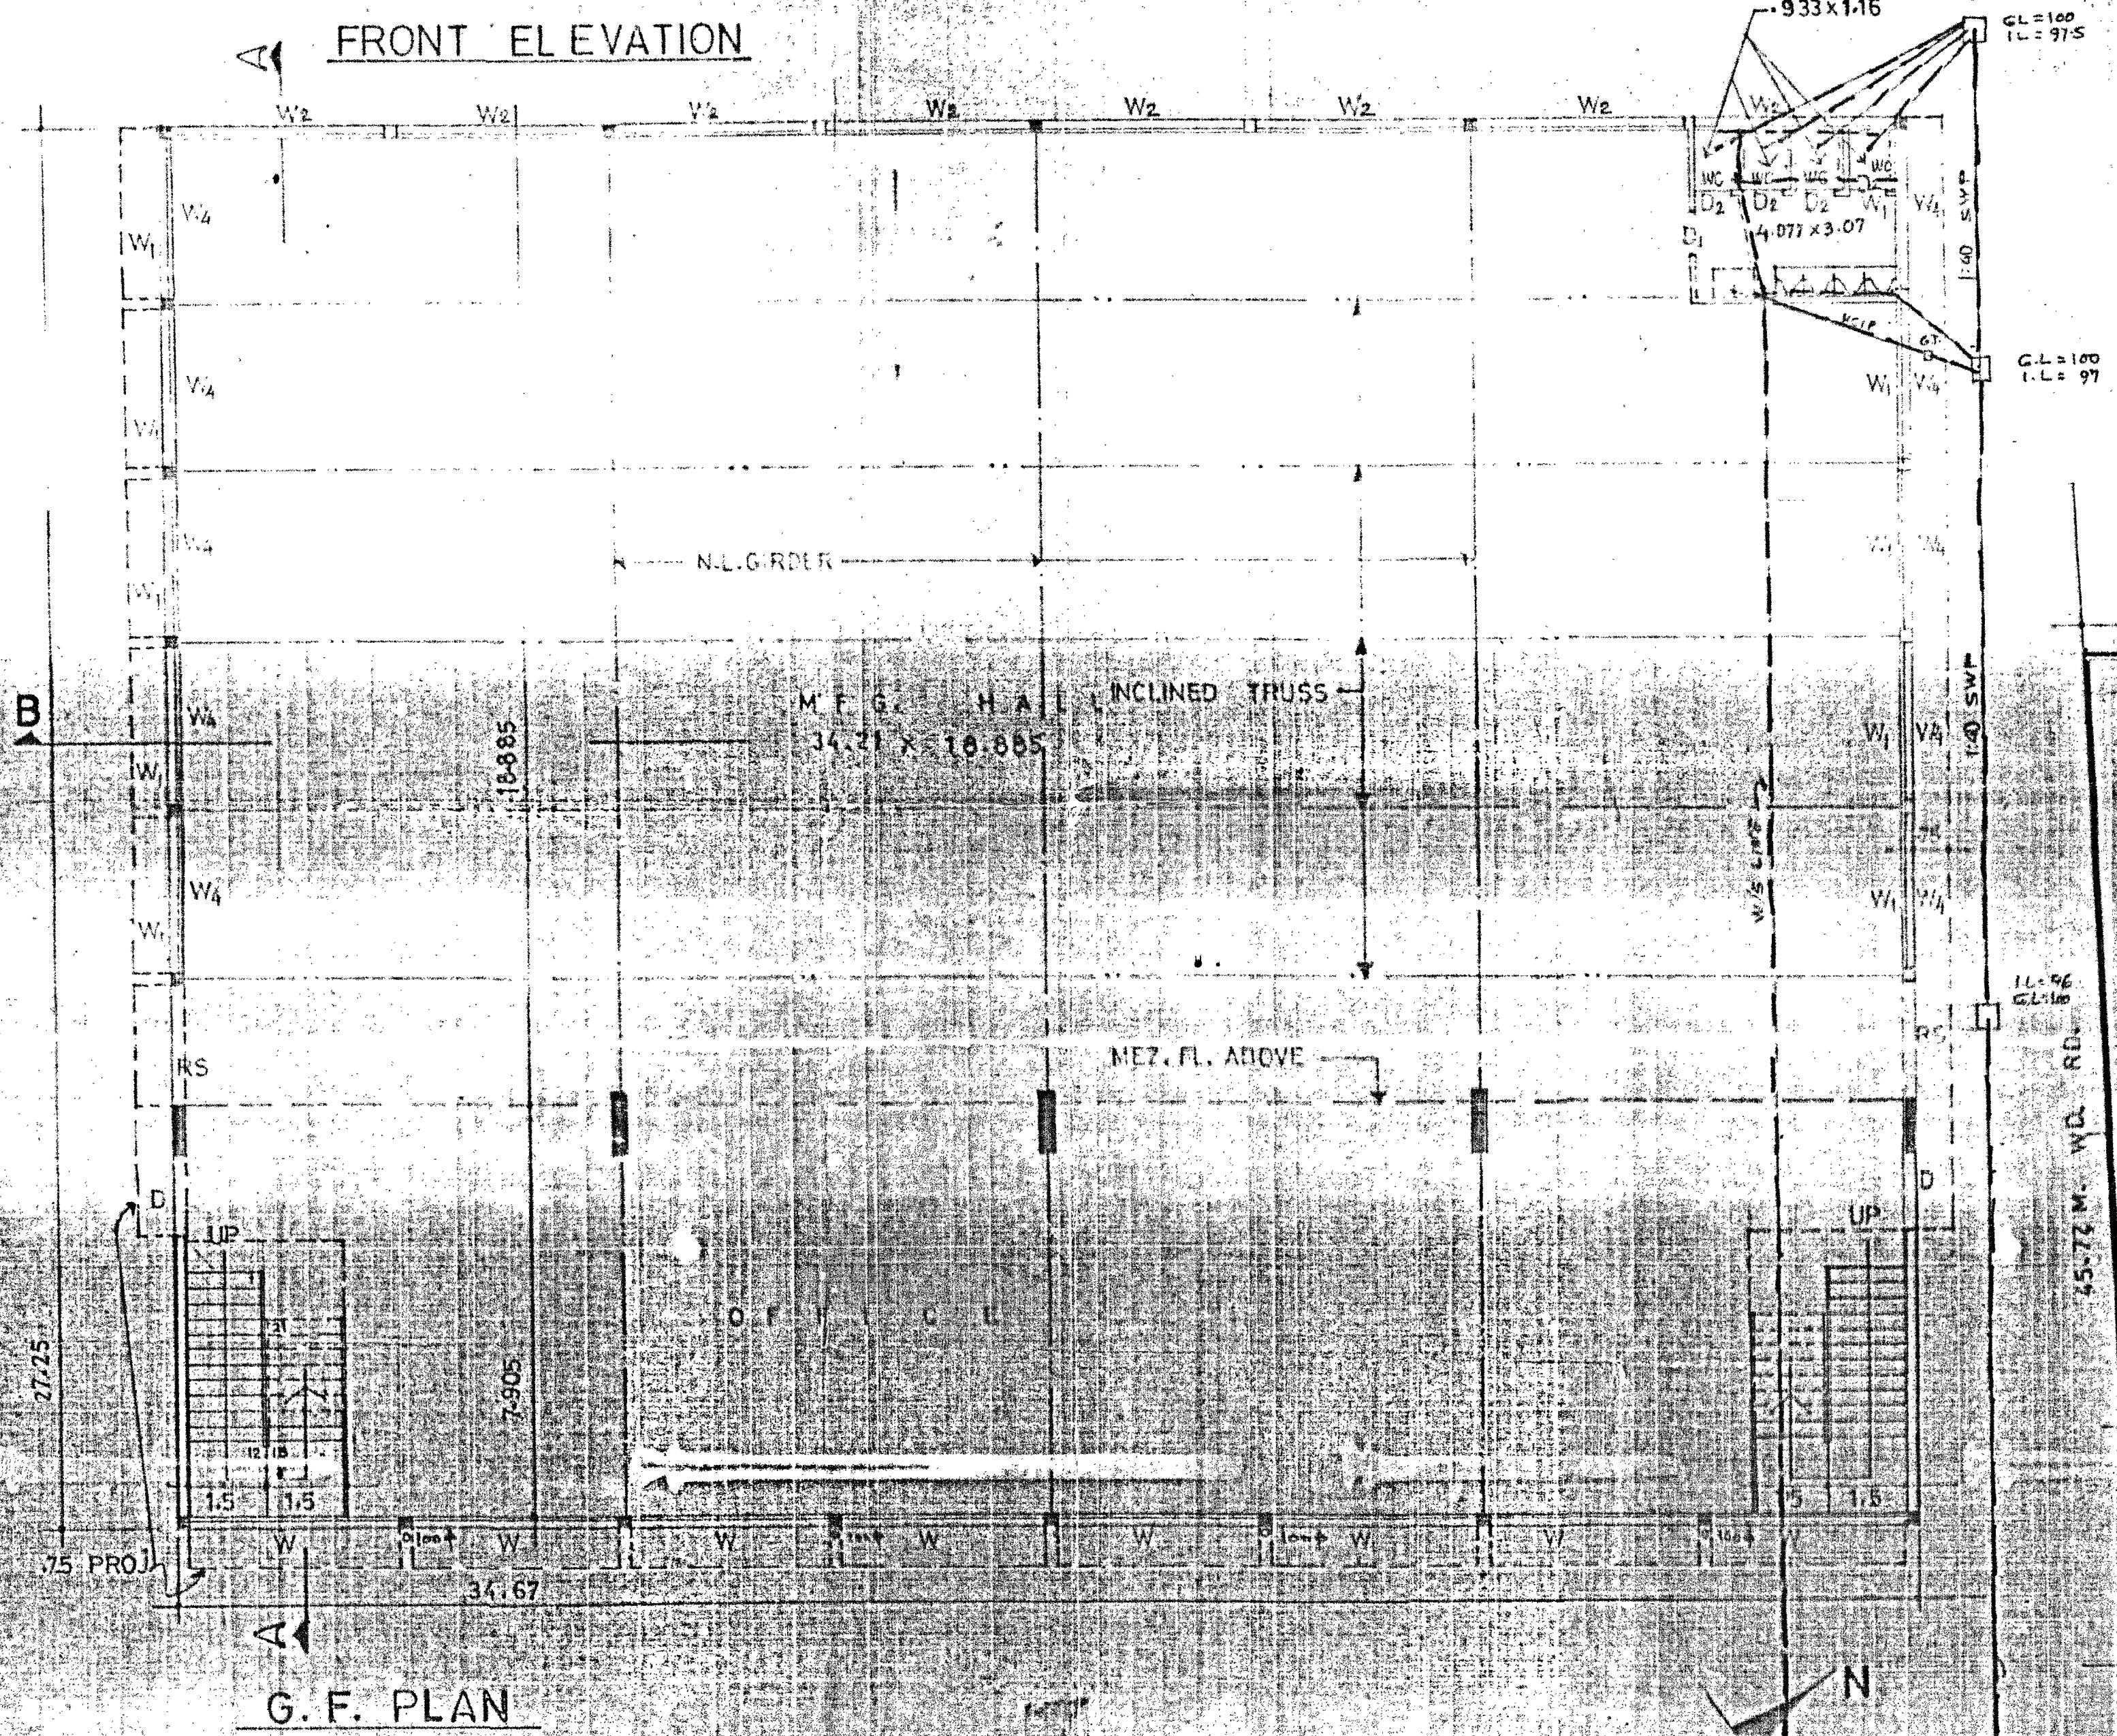


501-4015

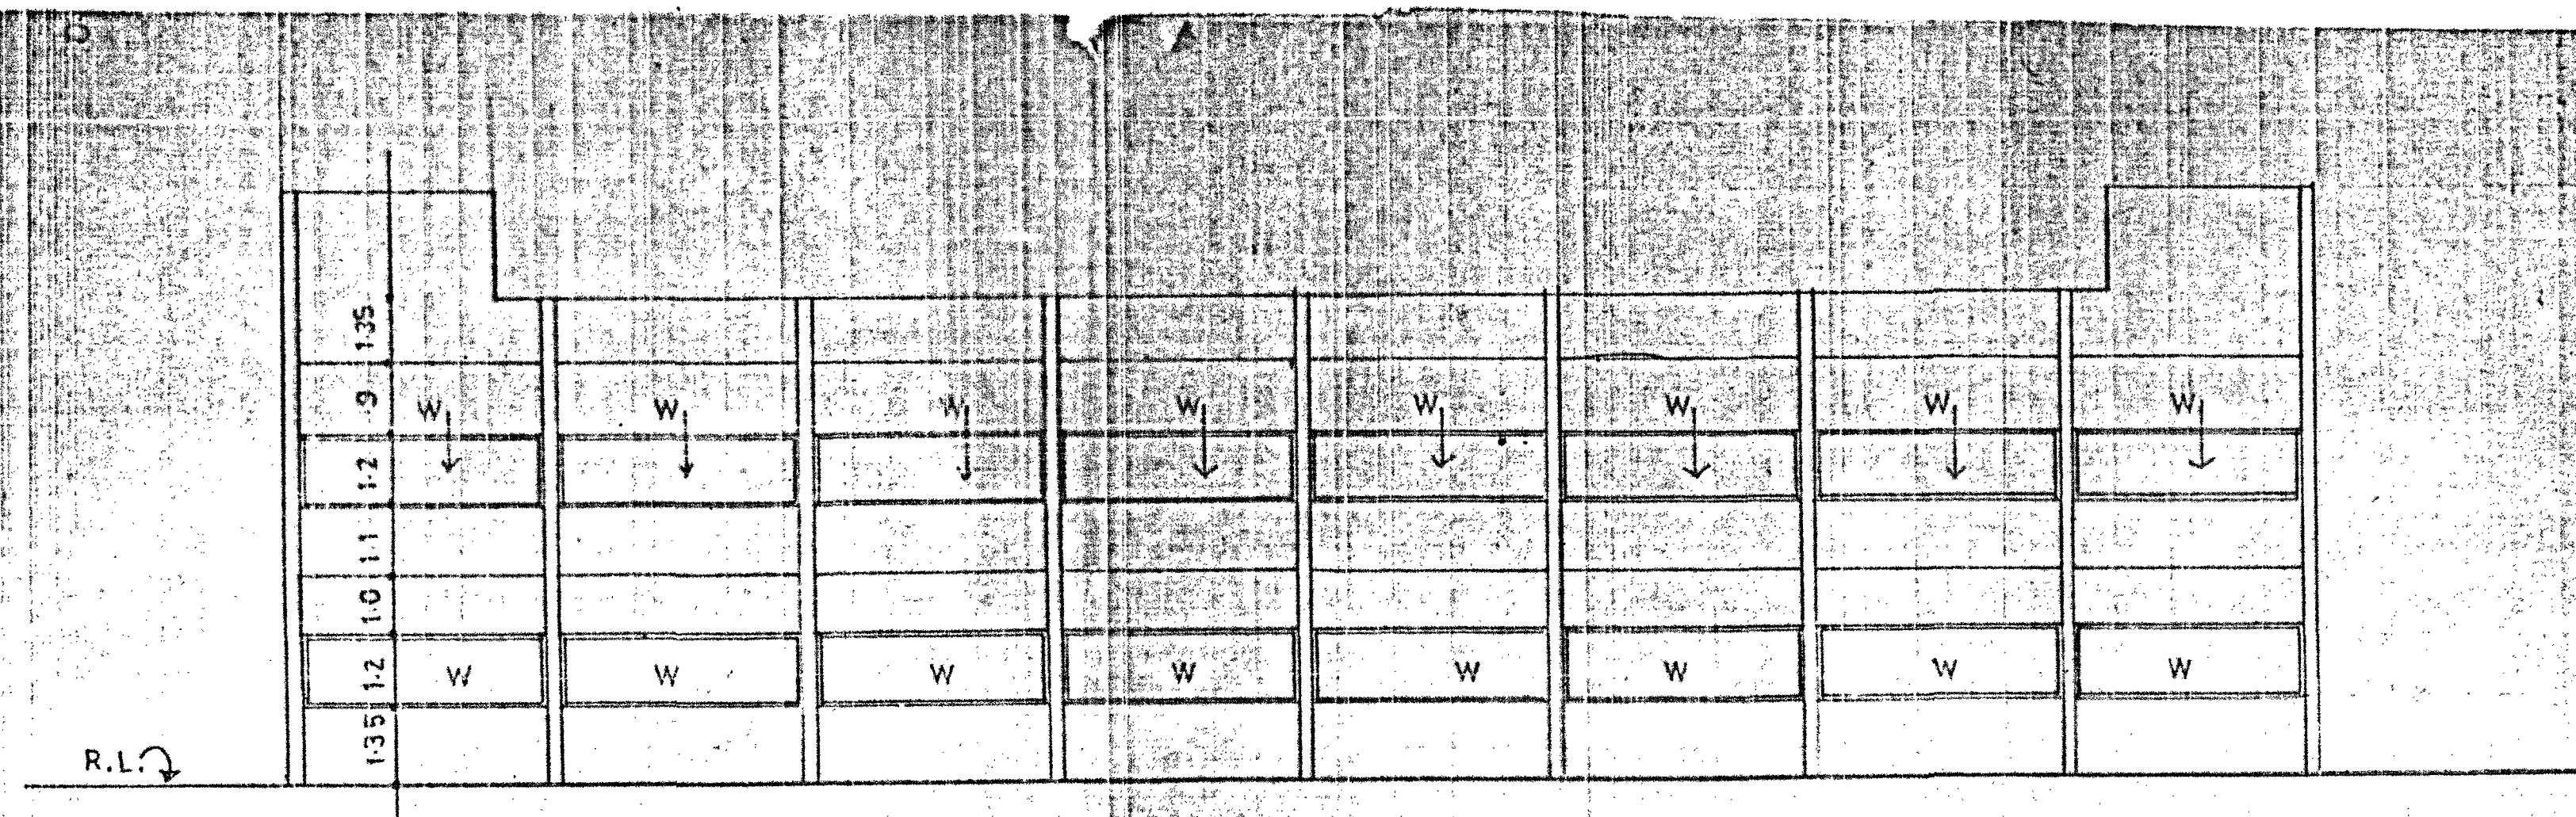

SCHEDULE OF AREAS

PLOT AREA	1901.20 M ²
COVD. AREA ON G.F.	944.7575 #
" " " " M.F.	236.0716 #
TOTAL	1180.8291 #

SCH. OF DOORS & WINDOWS

TYPE	SIZE	REMARKS
RS	2.955 x 2.1	ROLLING SHUTTER
D	1.5 x "	
D ₁	0.9 x "	
D ₂	0.75 x "	
W	4.075 x 1.2	
W ₁	2.955 x "	
W ₂	4.075 x "	
W ₃	1.5 x 0.6	
W ₄	2.955 x 0.6	

NO. OF WORKERS = 100 MALES
D.E.M. ARE IN MTRS.
PROP. FACTORY ON PLOT NO. D-104 & 105
SECTOR-II N. O. I. D. A.
OWNER:— AEROSHINE

Town Planning & Development
SANCTIONED
17/12/1973
3-10-87
Chief Town & Country Planner
NOIDA

OWNER'S SIGN. ARCH. SIGN.
RAM KISHAN
E-31, GREEN PARK
DELHI

