


Stamps of Approval of plan

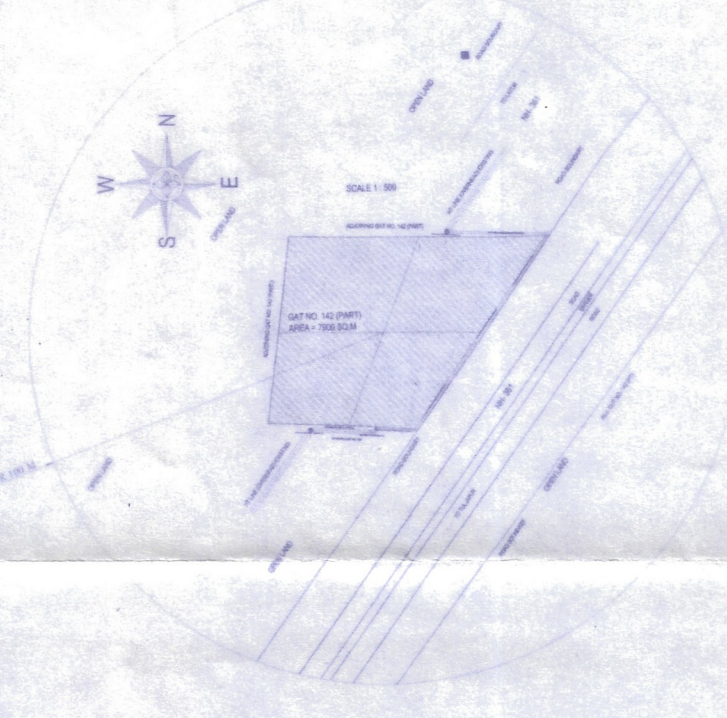

BUILDING PLAN APPROVED OR RECOMMENDED FOR APPROVAL AS AMENDED IN SUBJECT TO CONDITIONS MENTIONED IN THIS OFFICE LETTER NO. DATE 2081 9-12-2019

Assistant Director, Town Planning, Aur



SNO	EQUIPMENT	NOS	SERVICE	BLOCK SIZE L x W x H (IN MTRS)	CAPACITY
1	GAS ENGINE COMPRESSORS	3	CNG	5.60 X 3.40 X 3.20	2000 SCMH
2	STATIONARY CASCADE	4	CNG	5.60 X 3.00 X 4.0	4500 LTR WATER
3	MOBILE CASCADE	6	CNG	12.00 X 3.00 X 3.08	9024 LTR WATER
4	AUTOCARGAS DISPENSER	3	C-H-G	10.00 X 5.00 X 2.00	15.0 KG/MIN FLOW
5	AIR RECEIVER TANK	3	AIR	1.00 X 1.00 X 1.00	1000 LTR
6	PRESSURE REGULATING	1	NATURAL GAS	10.00 X 4.00 X 3.50	8" NB 300# 2500 SCMH
7	ODORIZING UNIT	1	NATURAL GAS	3.00 X 2.00 X 2.00	500 LTR
8	DRS - 48 BAR	1	NATURAL GAS	3.00 X 2.00 X 2.00	2000 SCMH

- NOTES:
- 1) NO SMOKING BANNERS SHALL BE DISPLAYED IN MAHATHI ENGLISH LOCAL LANGUAGE AT FILLING SHED
 - 2) FIRE EXTINGUISHERS SHALL BE PROVIDED AT FOLLOWERS A) D.C.T 10 KG (1 NO AT CNG CASCADE) (1 NO AT EACH DISPENSER)
 - 3) C.O2 4.5 KG (1 NO AT ELECTRICAL ROOM)
 - 4) ALL ELECTRICAL WIRING SHALL CONFORM TO IS: 2148 HAZARDOUS
 - 5) ALL VEHICLES MOVING INSIDE INCLUDING FOR CNG REFILLING SHALL BE CONTROLLED AND RESTRICTED AT THE ENTRANCE
 - 6) ALL VEHICLES MOVING INSIDE INCLUDING FOR CNG REFILLING SHALL BE CONTROLLED AND RESTRICTED AT THE ENTRANCE
 - 7) WARNING SIGNS WITH THE WORDS "STOP VEHICLE" NO SMOKING NO OPEN FLAME PERMITTED FLAMMABLE GAS SHALL BE DISPLAYED AT DISPENSER, CNG CASCADE, REFILLING PS & COMPRESSOR AREA




Ar. Vijaykumar Sutar & Associates

Regd. Architects, Interior Designers, Planners, Govt. Approved Valuers, Surveyors & Loss Assessors, Pawan Nagar Near Sanjay Hospital, Front of Hyderabad Bank main Road AUSA Dist. LATUR-413512 M.S. INDIA Cell: 9096903626 Email - ar.vijaykumar97@gmail.com

DRAWN BY	DATE	PROJECT:-
CHECKED BY	DATE	CITY GAS DISTRIBUTION PROJECT IN LATUR & OSMANABAD, MAHARASHTRA
APPROVED BY	DATE	TITLE:- LAYOUT OF CITY GATE STATION AND CNG MOTHER STATION
REV	DATE	ADDRESS:- GAT NO. 142 (PART) NH-361 CHINHOJI MAHARASHTRA AUSA DISTRICT-LATUR
SCALE	1:500	DRAWING NO:- UEP/LATUR/CGS/2019-2001

PLOT WISE AREA STATEMENT AND F.S.I. CALCULATION

PLOT No.	No. of dimension / area in sq. m.	Deduction of rd. curve (C)	Total plot area in sq. m.	built up area basis (EOD X FSI FACTORS)	front road width (F)	permissible normal F.S.I. (G)	permissible built up area on normal F.S.I. (H)	F.S.I. Consumed (I)
1	7110.00	---	7110.00	7110.00	60.00	0.10	711.00	60121 %

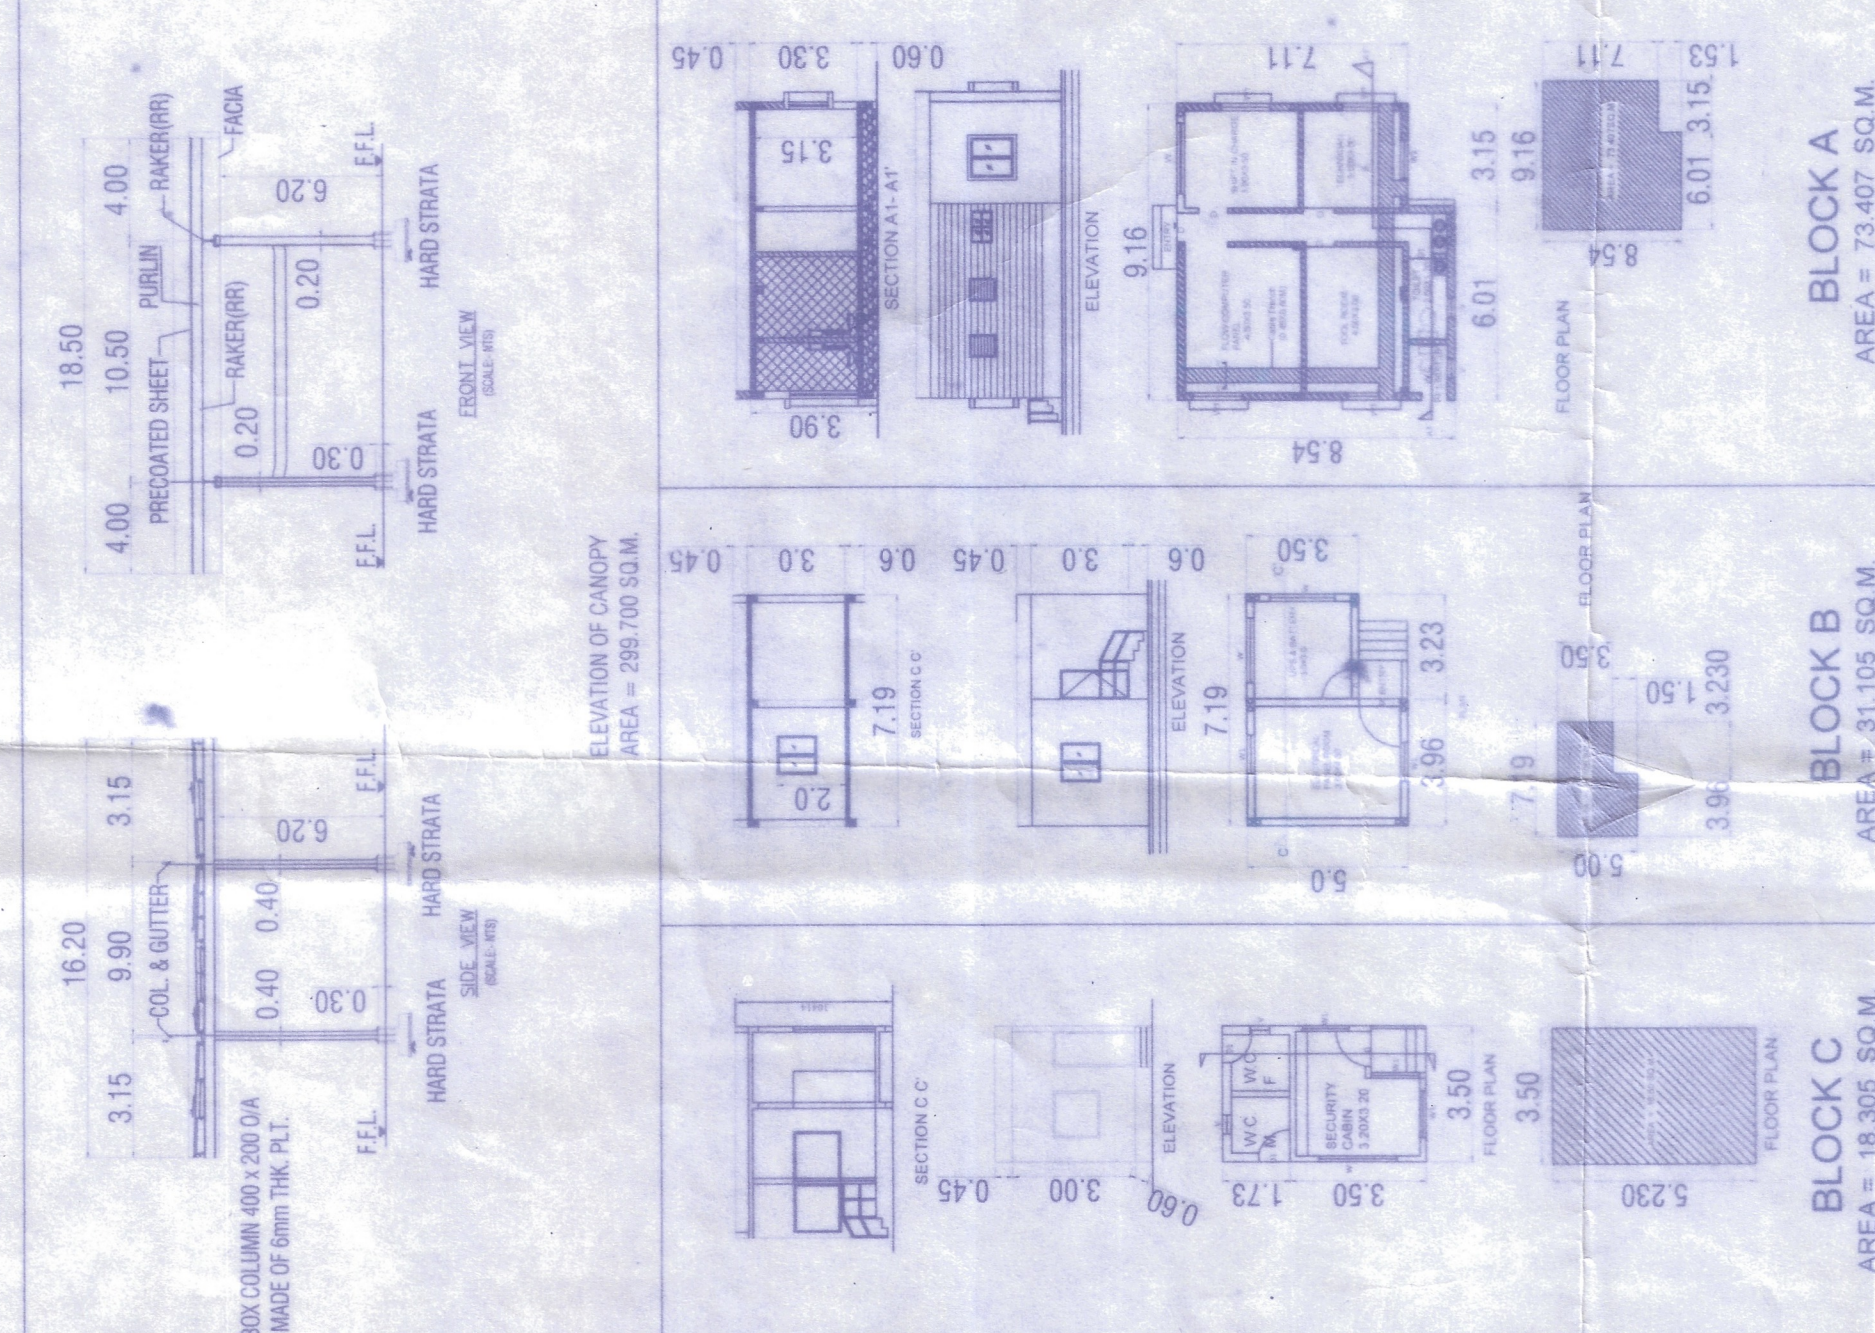

COVERED AREA

PLOT AREA - 7900.00 SQ. M.

1. CANOPY SHED - (18.50M X 16.20M) = 299.700 SQ. M.

2. OPERATIONAL BUILDING (BLOCK-A) = 73.407 SQ. M.

3. ELECTRICAL PANEL ROOM (BLOCK-B) = 31.105 SQ. M.

4. WRTU/CANOPY = 08.009 SQ. M.

5. FIRE HYDRANT PUMP ROOM = 20.250 SQ. M.

TOTAL = 432.471 SQ. M.

PLUMBING NOTES

1. ALL UNDERGROUND SEWAGE STORM WATER DRAINAGE PIPES SHALL BE CARRIED OUT IN PVC SUITABLE FOR UNDERGROUND DRAINAGE SYSTEM
2. ALL UNDERGROUND WATER SUPPLY & GARDEN HYDRANT PIPES SHALL BE CARRIED OUT IN PVC SUITABLE FOR UNDERGROUND DRAINAGE SYSTEM
3. ALL UNDERGROUND PIPES SHALL BE Laid 600mm BELOW G.L. IN GENERAL
4. ALL EXISTING LIGHTING POLES SHOULD BE INSTALLED 6 METER AWAY FROM THE CNG EQUIPMENT'S LIKE COMPRESSORS, CASCADES & DISPENSERS.

