


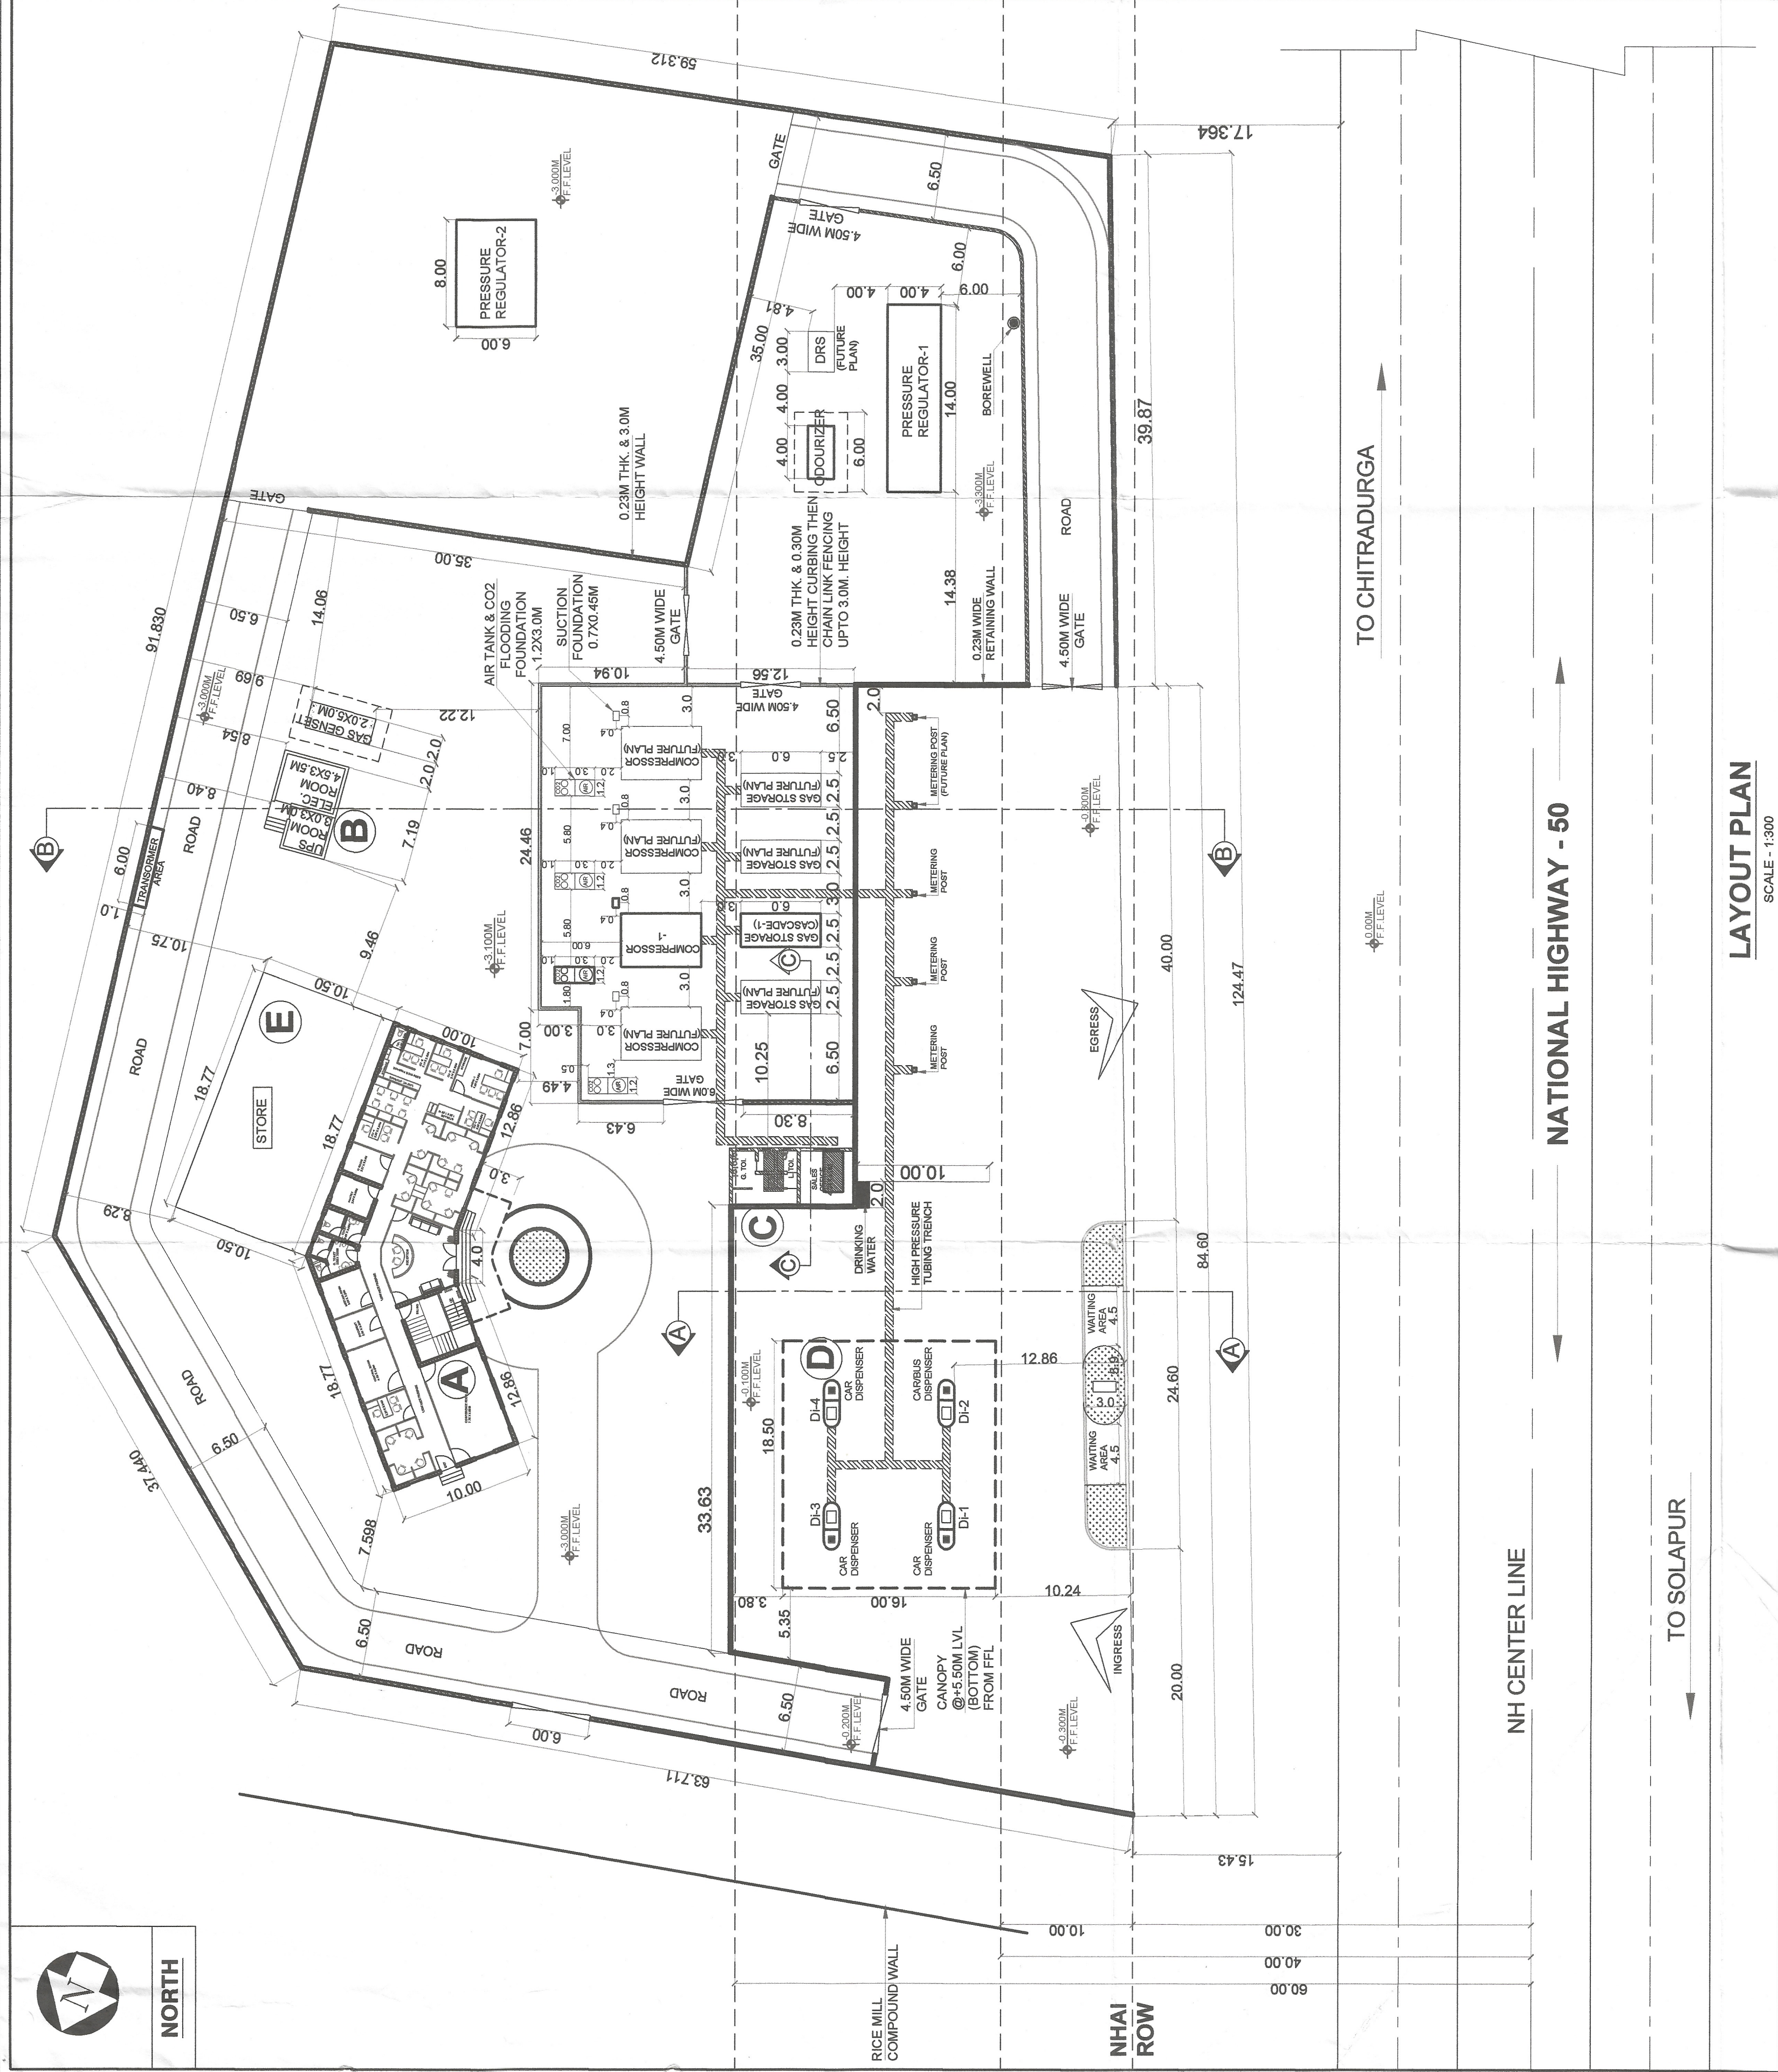

AREA STATEMENT	
TOTAL PLOT AREA	8655.35 SQMT
TOTAL NO. OF MANPOWER	45 NOS.
OFFICE BUILDING AREA (BLOCK-A)	337.88 SQMT
ELECTRICAL & UPS BATTERY ROOM (BLOCK-B)	30.81 SQMT
SALES OFFICE + TOILET (BLOCK - C)	41.62 SQMT
CANOPY AREA (BLOCK - D)	296.00 SQMT
PEB STORE AREA (BLOCK E)	197.06 SQMT
TOTAL (BLOCK A-E)	903.17 SQMT

SCHEDULE OF EQUIPMENT

SR. NO.	EQUIPMENT	QTY CURRENT	FUTURE PLAN	HP	KW
1	CNG COMPRESSOR	1	3	---	---
2	DISPENSER	4	---	0.67 HP	---
3	METERING POST	3	2	0.02 HP	---
4	AIR COMPRESSOR	1	1	10.05 HP	---
5	GAS STORAGE (CASCADE)	1	3	---	---
6	PRESSURE REGULATOR-1	1	---	---	---
7	PRESSURE REGULATOR-2	1	---	---	---
8	ODORIZER IN GAS	1	---	---	SOLAR
9	DRS	0	1	---	---
10	CO2 FLOODING (FIRE EXTINGUISHER)	1	3	---	---
11	AIR TANK	1	3	---	---
12	GAS GENSET	1	---	---	20 KW
13	SUBMERSIBLE PUMP	1	---	05.02 HP	---
TOTAL		1	---	15.17 HP	20 KW
TOTAL AVAILABLE POWER TRANSFORMER CAPACITY 26.82 HP					
TOTAL KW OF ELECTRIC FACTORIES - 20 KW					

APPLICANT SIGNATURE



PREPARED BY

Authorisation Signature
ENGINEER (CIVIL-PLANING)
UPL-CTA.

PROPOSED BUILDING AND MACHINERY LAYOUT - SHOWING

M/S UNISON ENVIRO PRIVATE LIMITED

CITY GATE STATION AT -SURVEY NO - 92 /7B1, GUDDADARANGVANAHALI, CHITRADURGA.

CGS CUM MOTHER STATION LAYOUT PLAN

FACTORY LICENCE APPROVAL (SHEET 1 OF 2)

CHECKED BY	APPROVED BY	DRAWING NO.
KUMAR G.	SANDEEP	UPL/CGD CTA/ CGS CUM MOTHER STATION LAYOUT PLAN FACTORY LICENCE APPROVAL
MANSOOR	KUMAR G.	DATE
		20-07-2020
		REVISION
		R0