
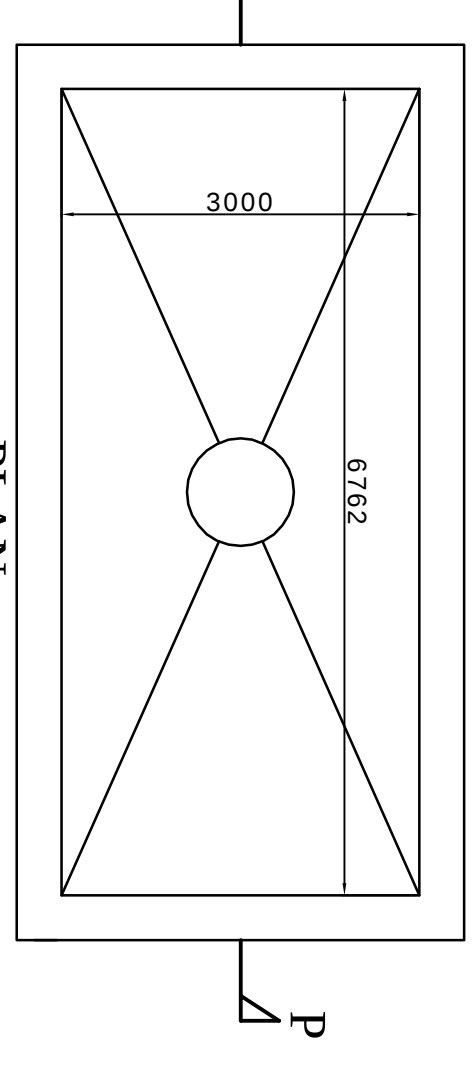
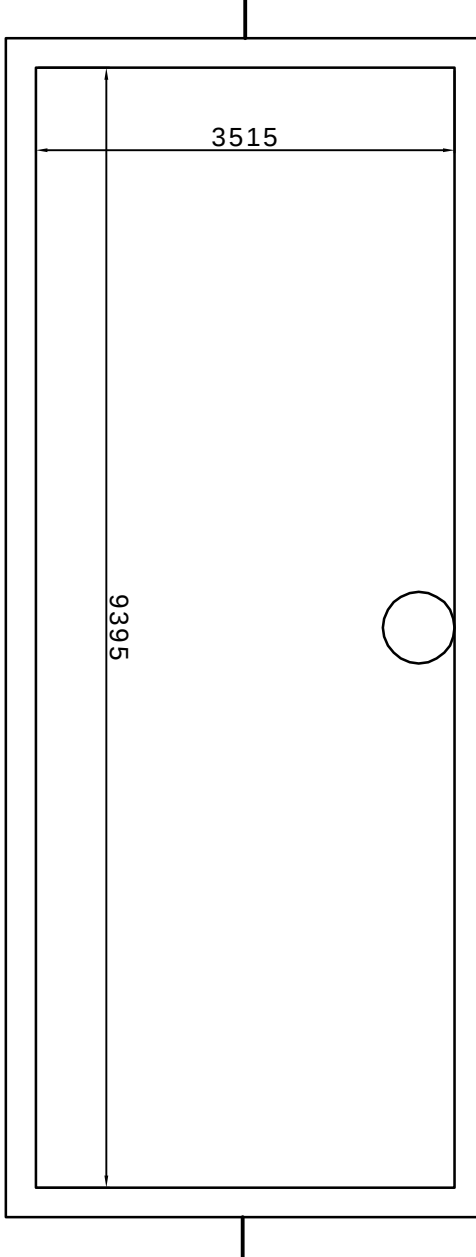
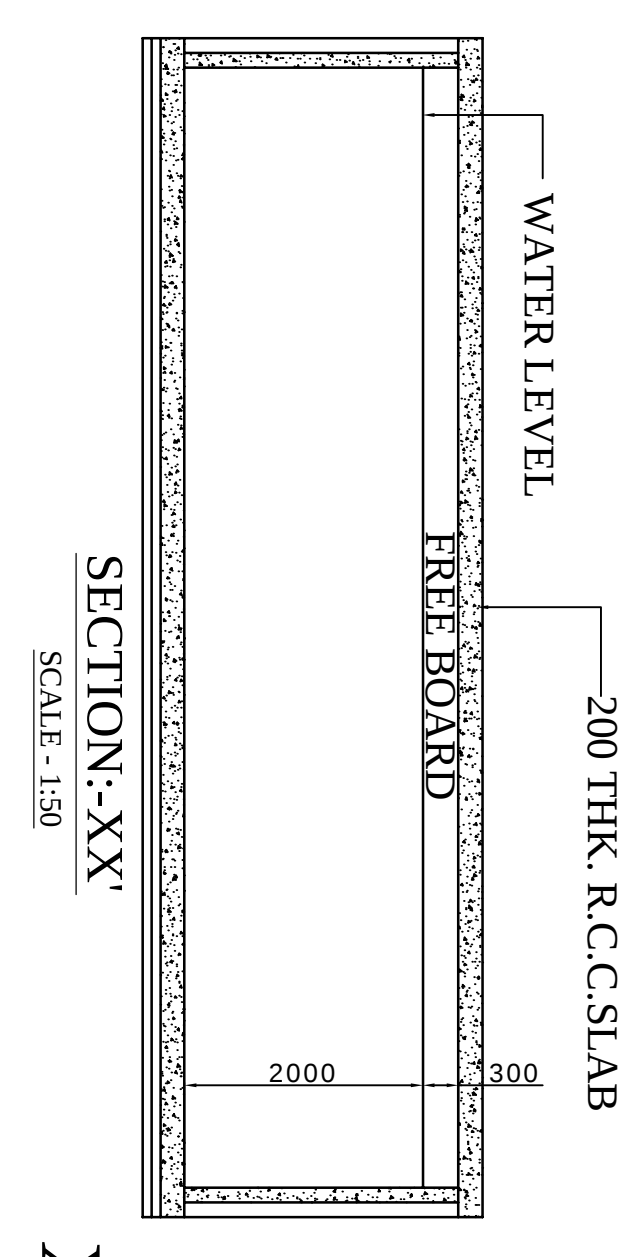
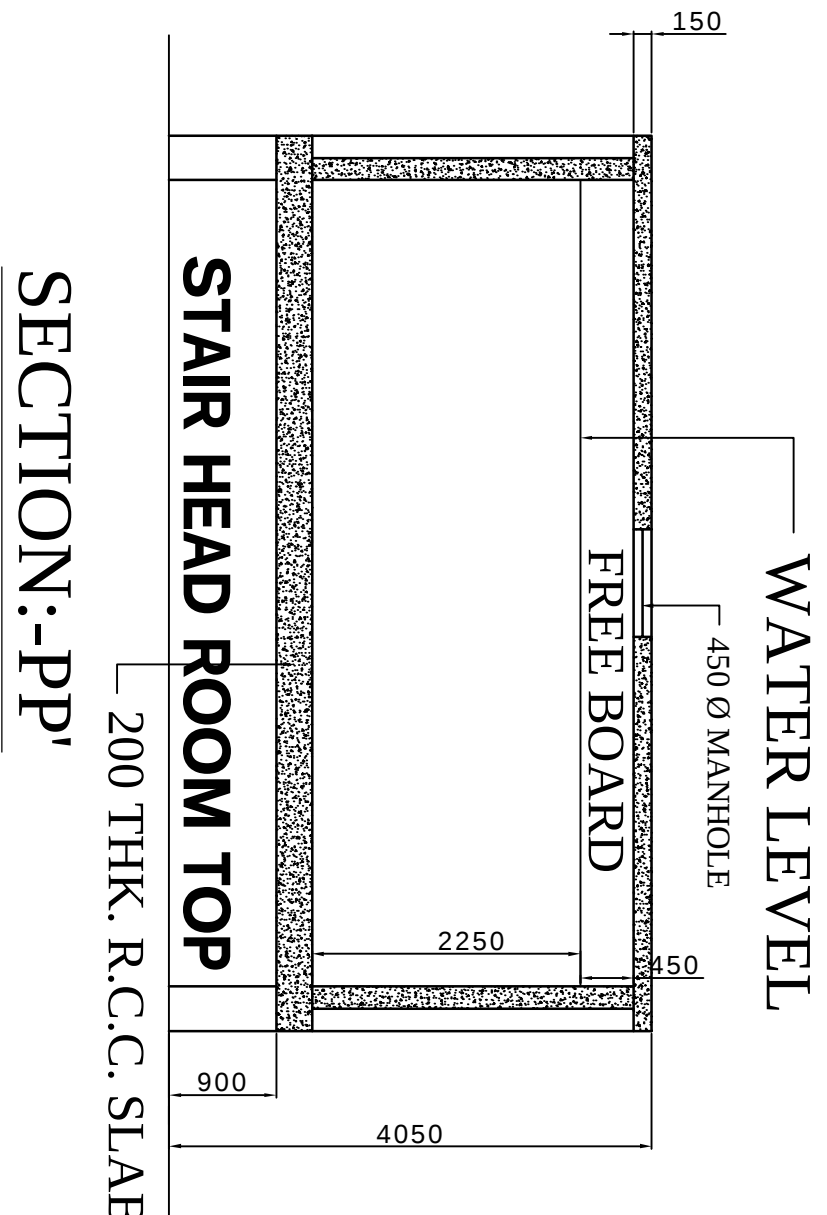
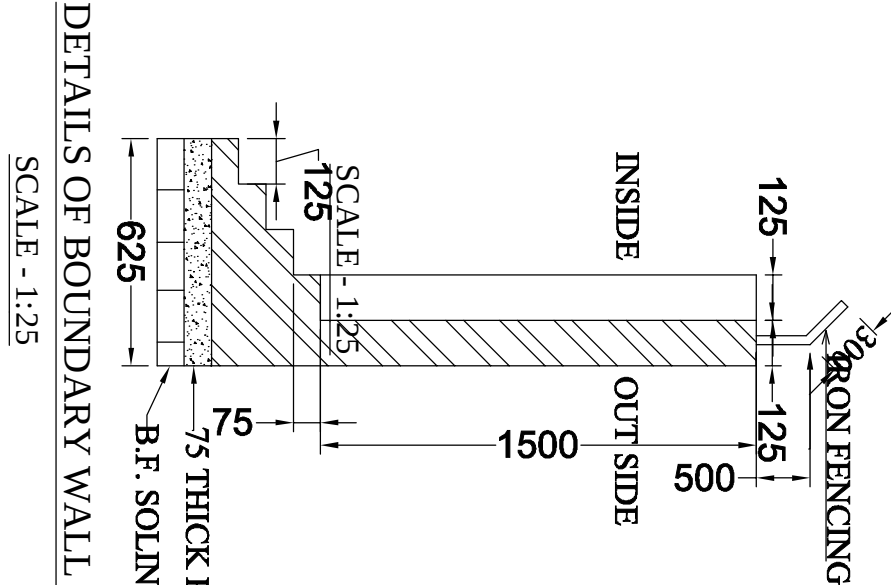
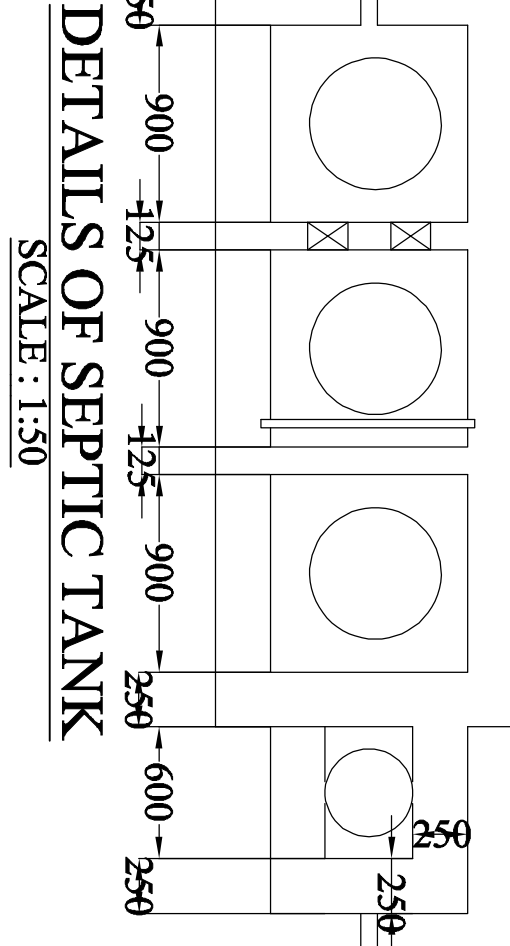
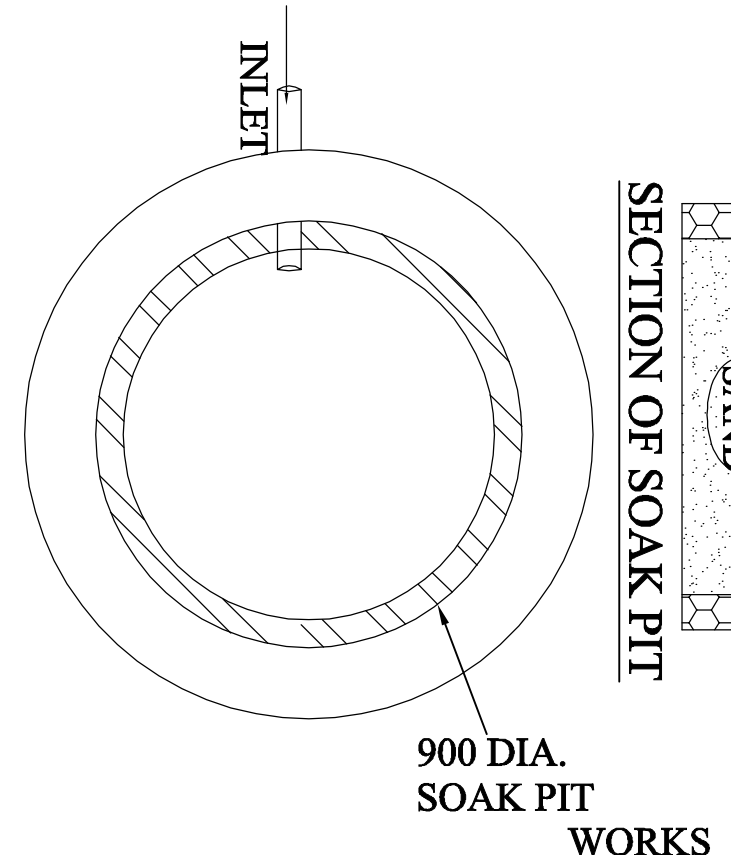
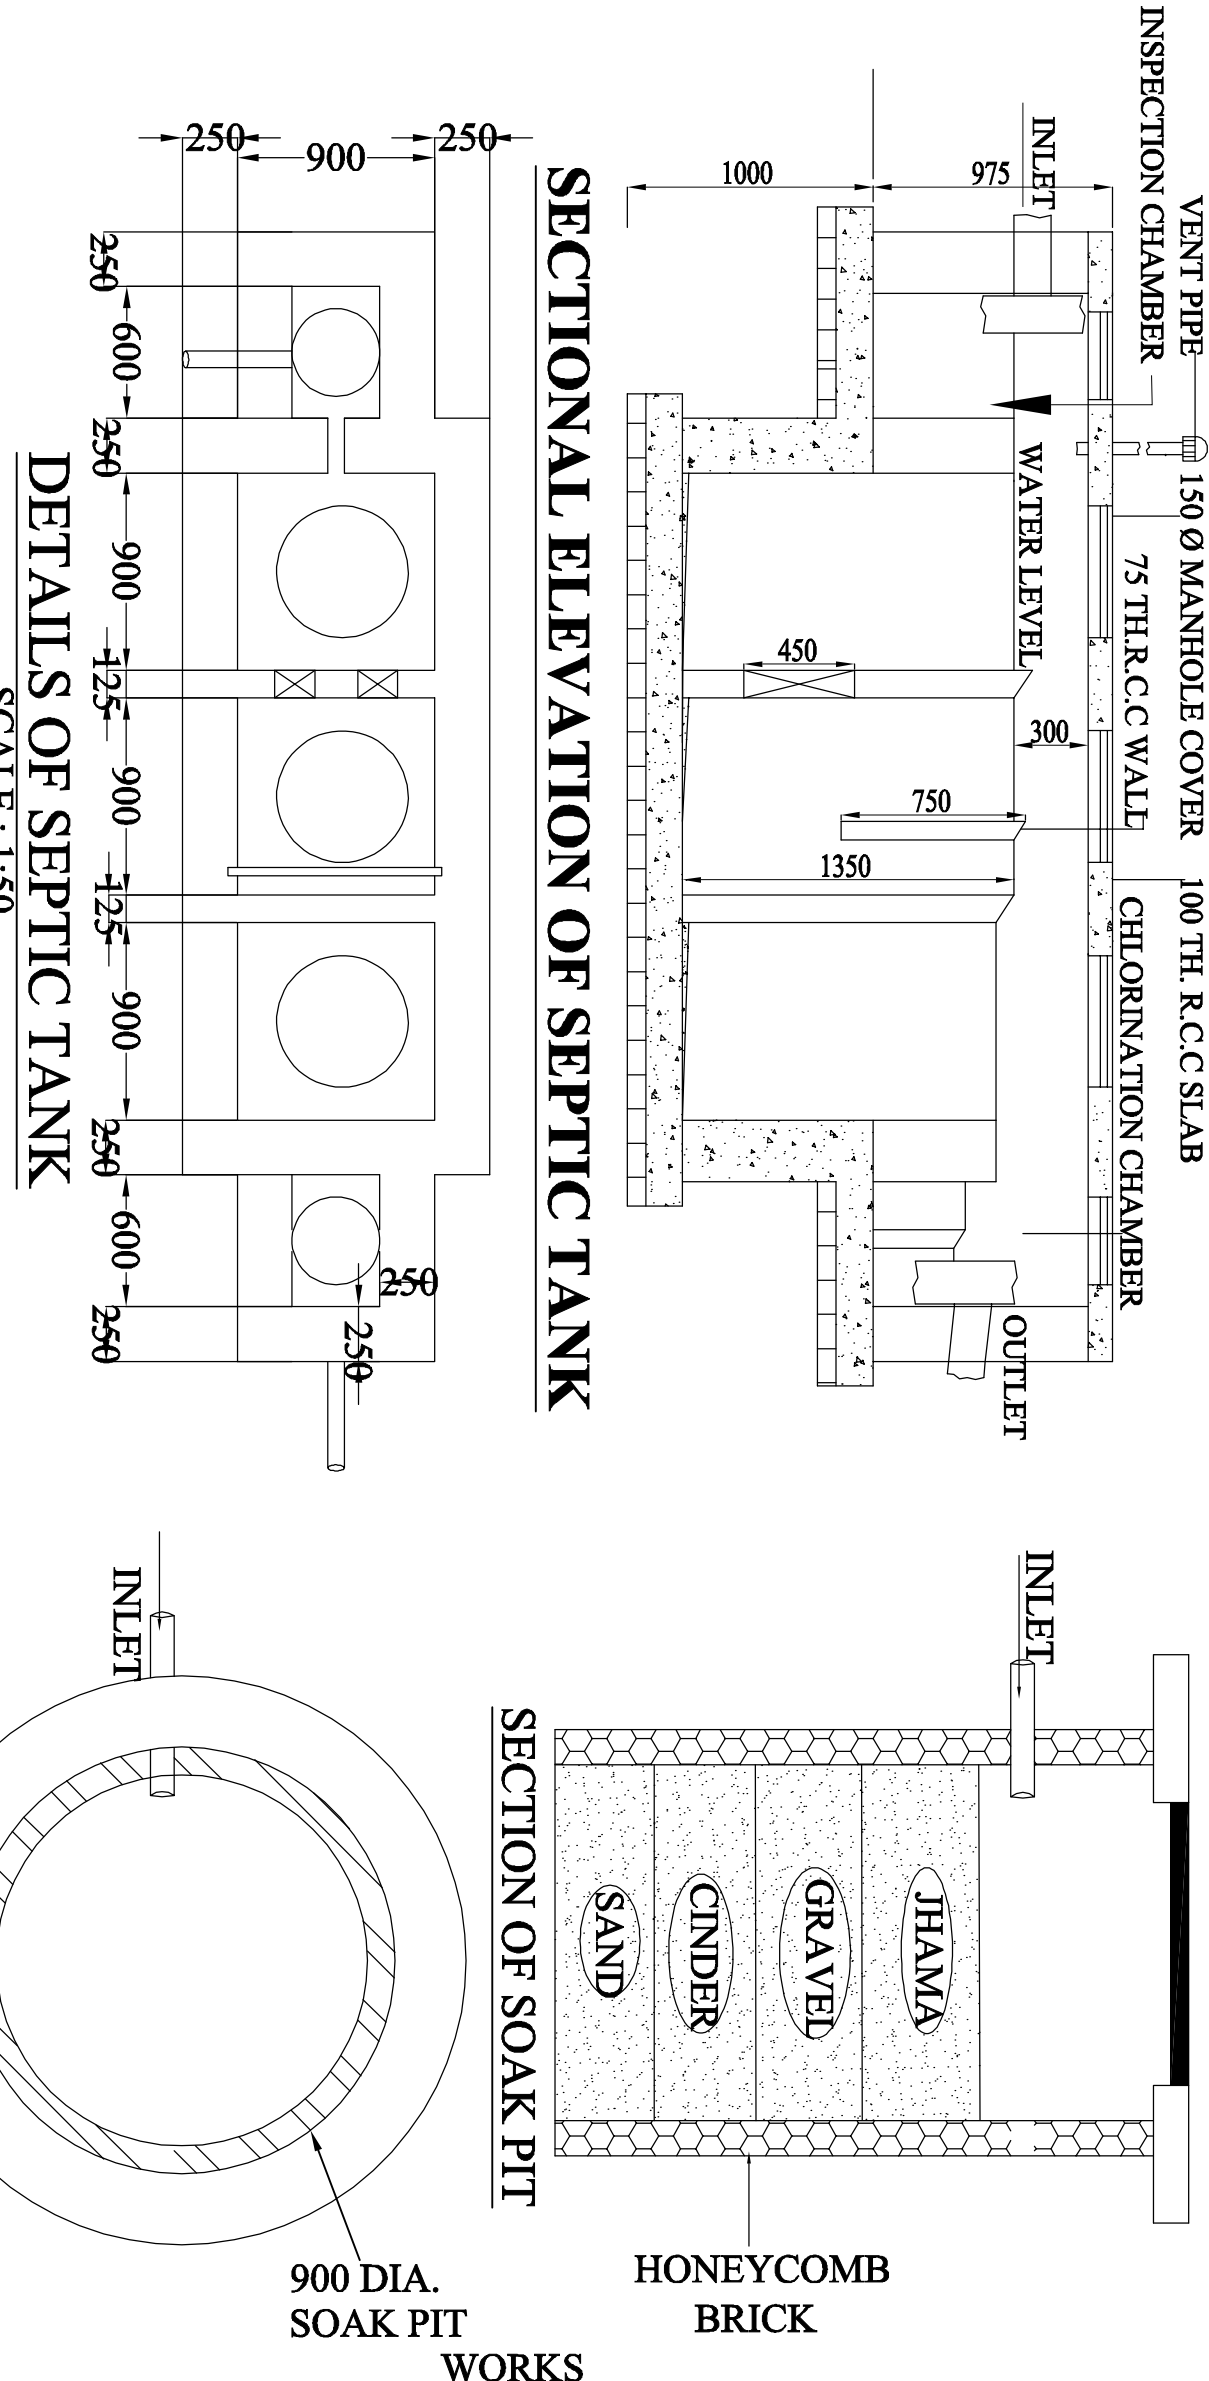


SHOWING EXISTING & PROPOSED PLAN OF A S.NOS. OF BLOCK BLOCK C, EXISTING, SINGLE STORED, BLOCK-D EXISTING & PROPOSED G-3 STORED AND BLOCK-G TWO STORED) HOSPITAL. BUILDING OWNED BY: NARAYANA BHUDAYALAYA PVT. LTD. AT MOUZA -HARIHARPUR, J.L. NO.- 40, DAG NO.- 1226/1224/1221 & 1225, KANTHAN NO. 583,386/2, 3669,370, R.S. DAG NO.-119, WARD NO.- 31, HOULDING NO.- 78 JESSORE ROAD (SOUTH), P.S.-BARASAT, DISTRICT- NORTH 24 PARGANAS, UNDER BARASAT MUNICIPALITY.

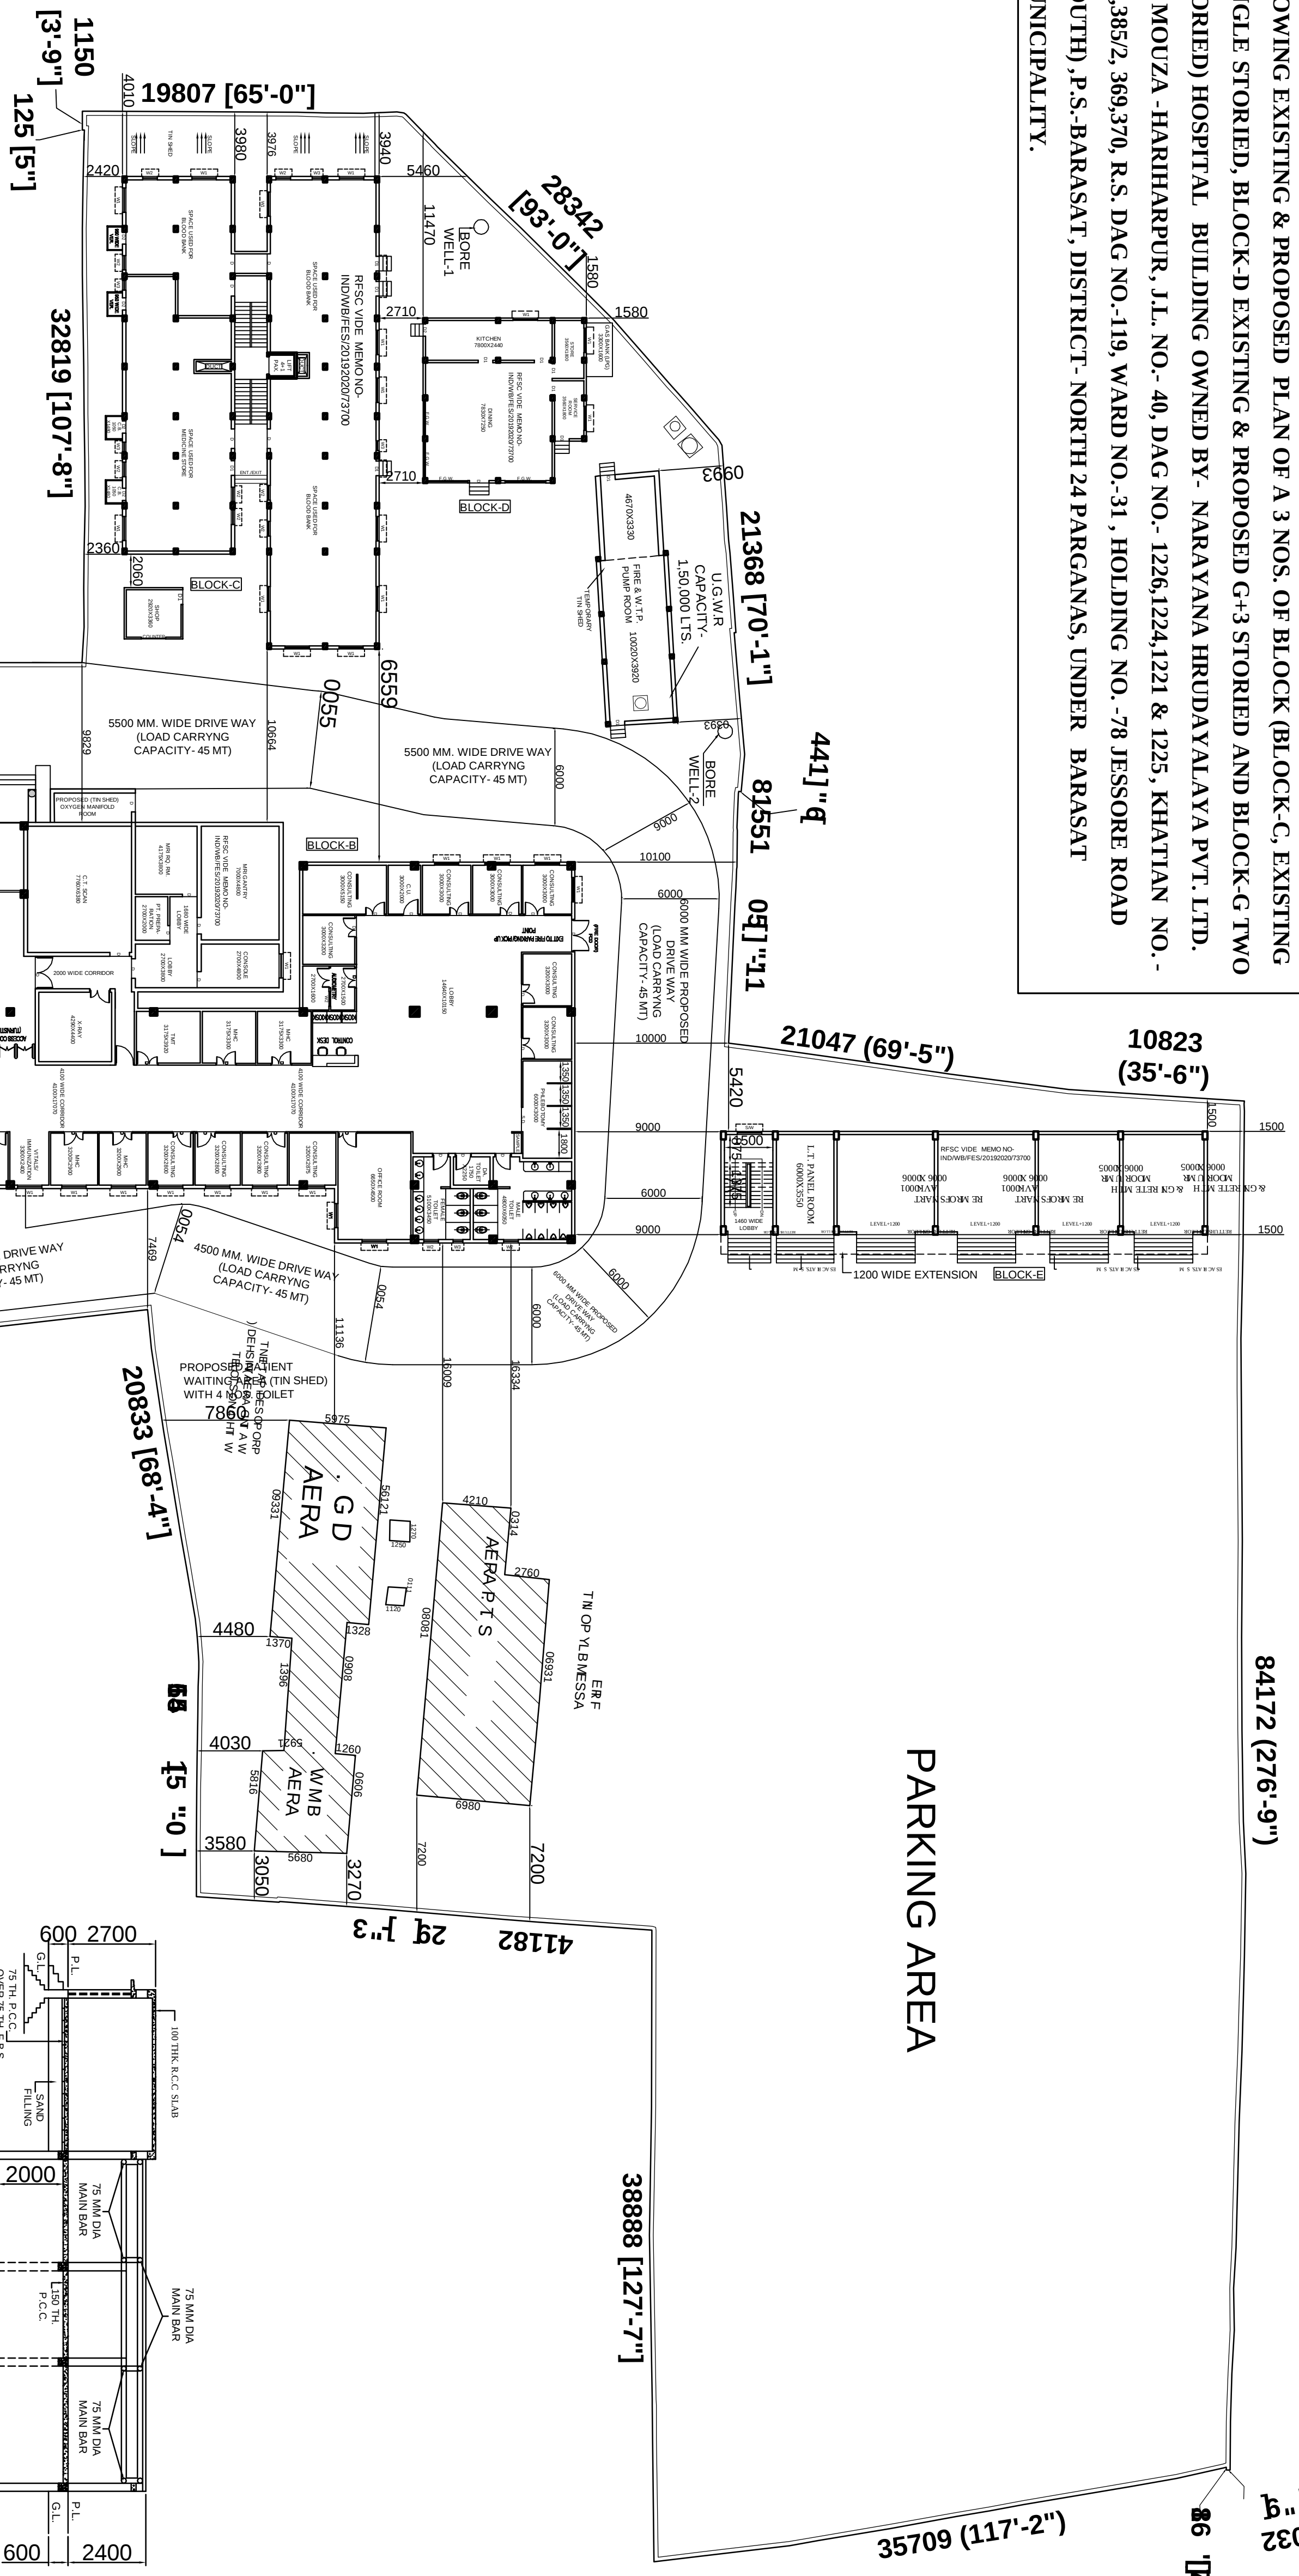

FOR OFFICE USE ONLY.		
01. ASSESSEE NO.:- 02. DETAILS OF REGISTERED DEED/ BOOK NO.:- FOR THE YEAR:- 03. VOLUME NO.:- BEING NO.:- 04. TOTAL AREA OF THE BLOCK-A (EXCEPT THE DEED) 05. TOTAL AREA OF THE BLOCK-B (EXCEPT THE DEED) 06. TOTAL HEIGHT OF THE BUILDING :- 4.730 M. (BLOCK-B) 07. TOTAL HEIGHT OF THE BUILDING :- 1.000 M. (BLOCK-C) 08. TOTAL HEIGHT OF THE BUILDING :- 3.690 M. (BLOCK-D) 09. TOTAL HEIGHT OF THE BUILDING :- 9.950 M. (BLOCK-E)		
STATEMENT OF PLAN PROPOSAL.		
COVERED AREA (BLOCK-A)		
EXISTING	SQM.	SQ.FT.
a) GROUND FLOOR (EXISTING)	904.96	9741.00
b) 1ST FLOOR (EXISTING)	904.96	9741.00
c) 2ND FLOOR (EXISTING)	904.96	9741.00
d) 3RD FLOOR (EXISTING)	904.96	9741.00
e) 4TH FLOOR (EXISTING)	904.96	9741.00
f) 5TH FLOOR (EXISTING)	904.96	9741.00
COVERED AREA OF BLOCK-B		
COVERED AREA (BLOCK-B)	5429.76	58446.00
COVERED AREA (PROPOSED & EXISTING)	SQM.	SQ.FT.
a) GROUND FLOOR (EXISTING)	97.71	1051.75
b) GROUND FLOOR (PROPOSED)	946.16	10187.16
COVERED AREA OF BLOCK-C	1043.87	11238.91
COVERED AREA (BLOCK-C) (EXISTING)	SQM.	SQ.FT.
a) GROUND FLOOR (EXISTING)	394.79	4248.98
b) 1ST FLOOR (EXISTING)	354.50	3815.84
c) 2ND FLOOR (EXISTING)	354.50	3815.84
d) 3RD FLOOR (EXISTING)	354.50	3815.84
COVERED AREA OF BLOCK-C	1458.29	15656.50
COVERED AREA (BLOCK-C) (EXISTING)	SQM.	SQ.FT.
a) GROUND FLOOR (EXISTING)	96.90	1043.03
COVERED AREA OF BLOCK-D	96.90	1043.03
COVERED AREA (PROPOSED & EXISTING)	SQM.	SQ.FT.
a) GROUND FLOOR (EXISTING)	190.51	2050.65
d) 1ST FLOOR (PROPOSED)	226.45	2437.51
COVERED AREA OF BLOCK-E	416.96	4488.16
TOTAL COVERED AREA	8456.78	90912.80
DOORS AND WINDOWS SCHEDULE		

S.NO.	ISSUED DATE	SIZE	SPECIFICATION
1	D	3000/190	DRILL GATE
2	D	1300/190	PANED DOOR
3	D1	900/190	.DO.
4	D2	750/190	.DO.
5	W1	1500/120	PANED WINDOW
6	W2	900/120	.DO.
7	W3	600/100	.DO.

[illegible]

PROPOSED AREA -----	YELLOW	
EXISTING AREA -----	YELLOW	
SURFACE DRAIN	-----	
ROAD	-----	
WATER LINE	-----	
OWNERS' CERTIFICATE		

INFORMING CREDITORS

SIGN

[illegible]