


APPROVED- Subject to the Conditions mentioned
under this Office Letter No.: JDISH / PLAN No.
Dt. 21.5.24
16.03.2024
(R. A. PATEL)
Joint Director
Industrial Safety & Health
Surat Region, Surat.

N

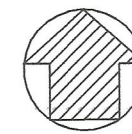

SCHEDULE OF MACHINERIES

SR. NO.	DESCRIPTION	SIZE
1	CRYSTALLIZER	3.55 X 2.60
2	ELECTRICAL PANEL	0.55 X 0.30
3	DRUM MELTING SYSTEM	1.80 X 1.80
4	PUMP	0.50 X 0.40
5	DUST COLLECTOR	0.95 X 1.65
6	FILTER	0.20 DIA
7	HOT OIL TANK	0.70 DIA
8	HOLDING TANK	1.30 DIA
9	PUMP	0.50 X 1.10
10	PACKING TANK	1.00 DIA
11	DRY MDC TANK	1.70 X 1.90
12	PUMP	0.85 X 0.30
13	CHILLER	4.35 X 2.25
14	HOT WATER TANK	0.50 DIA
15	PACKING TANK	1.45 DIA
16	BLOWER	1.00 DIA
17	FILTER	0.50 DIA
18	REACTOR	2.15 DIA
19	SCRUBBER	1.60 DIA
20	PUMP	0.60 X 1.30
21	FILTER	1.00 DIA
22	PUMP	0.80 X 1.40
23	TANK	0.85 DIA
24	HEAT EXCHANGER	0.35 DIA

SCHEDULE OF OPENINGS

TYPE OF OPENINGS	DESCRIPTION	SIZE
D	DOOR	1.00 X 2.10

NOTES


- A. ALL DIMENSION ARE IN METER
B. FIRE EXTINGUISHER F. E.
C. E-EXIT (EMERGENCY EXIT)

NEW PLAN SHOWING FACTORY BUILDING
WITH MACHINERY LAYOUT OF
NEOGEN IONICS LIMITED
PLOT NO. Z/109/D, LAKHIGAM, SEZ II, DAHEJ SEJ,
TALUKA : VAGRA, DISTRICT : BHARUCH - 392 130.


TITLE:- **SECOND FLOOR PLAN OF
MPP PLANT-1**

For, Neogen Ionics Ltd.
OCCUPIER
DIRECTOR

HELPS
INDUSTRIAL SAFETY, HEALTH &
ENVIRONMENT PROFESSIONALS
F-22, Vardhaman Complex, Subhanpura
Main Road, Vadodara-390 023.
(M) 9924124196
E-mail : helpsisp@gmail.com
DATE: FEBRUARY 2024

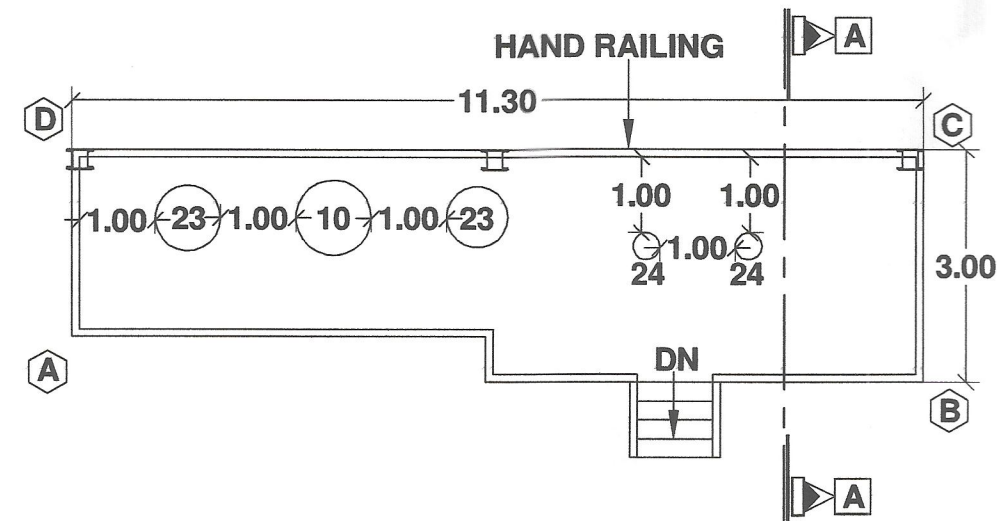

MEZZANINE FLOOR ABOVE A B C D

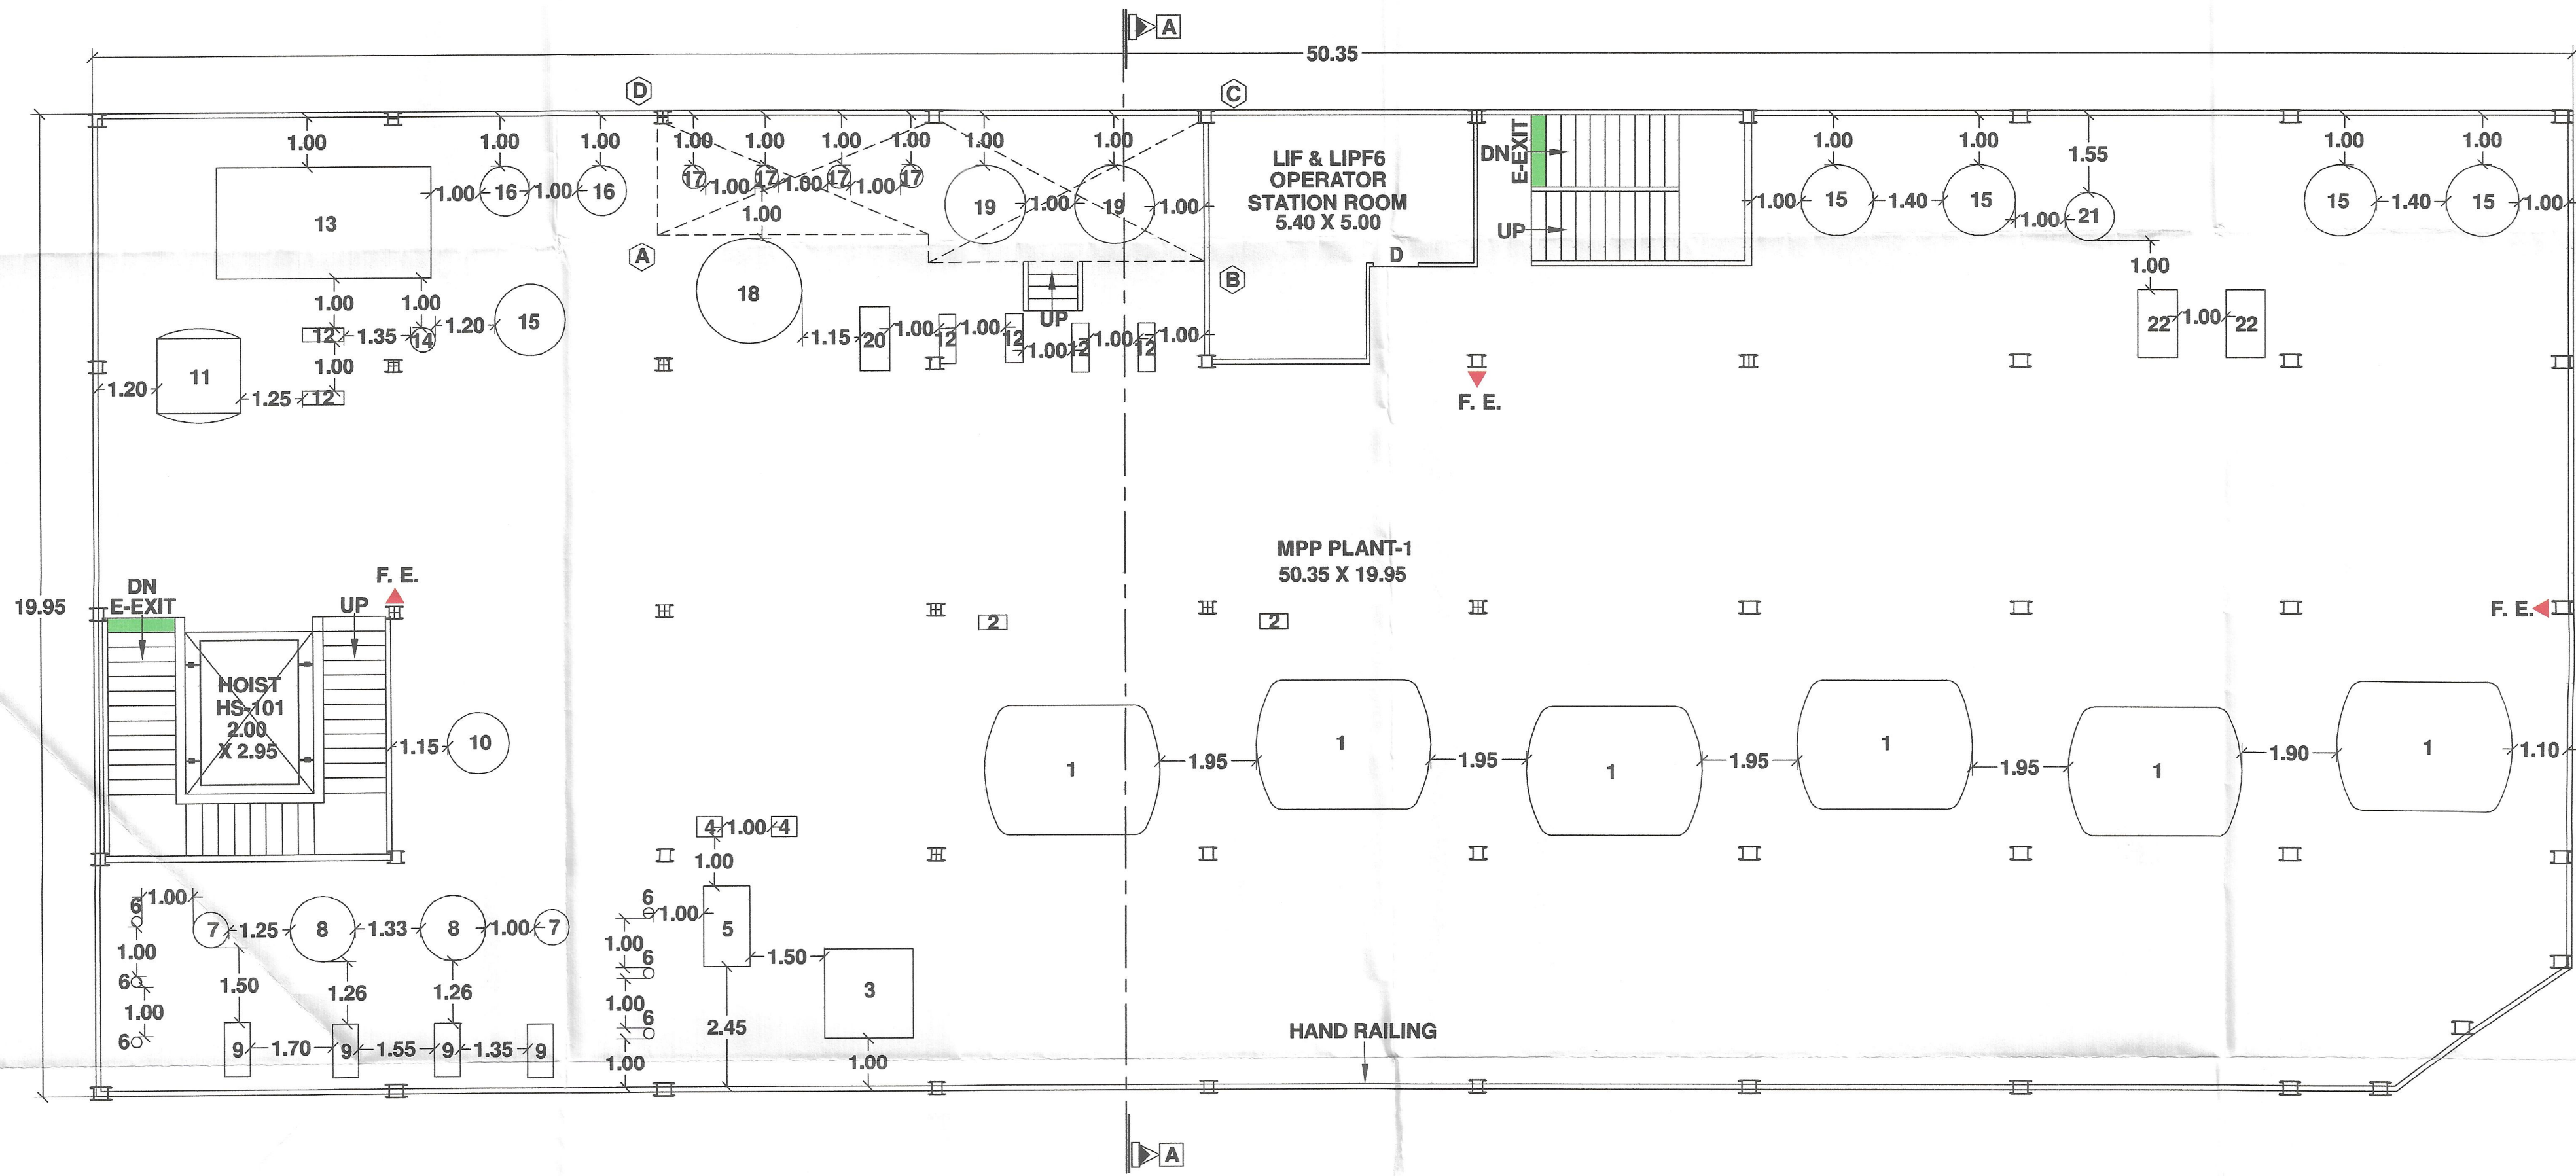

SECOND FLOOR PLAN
MPP PLANT-1