



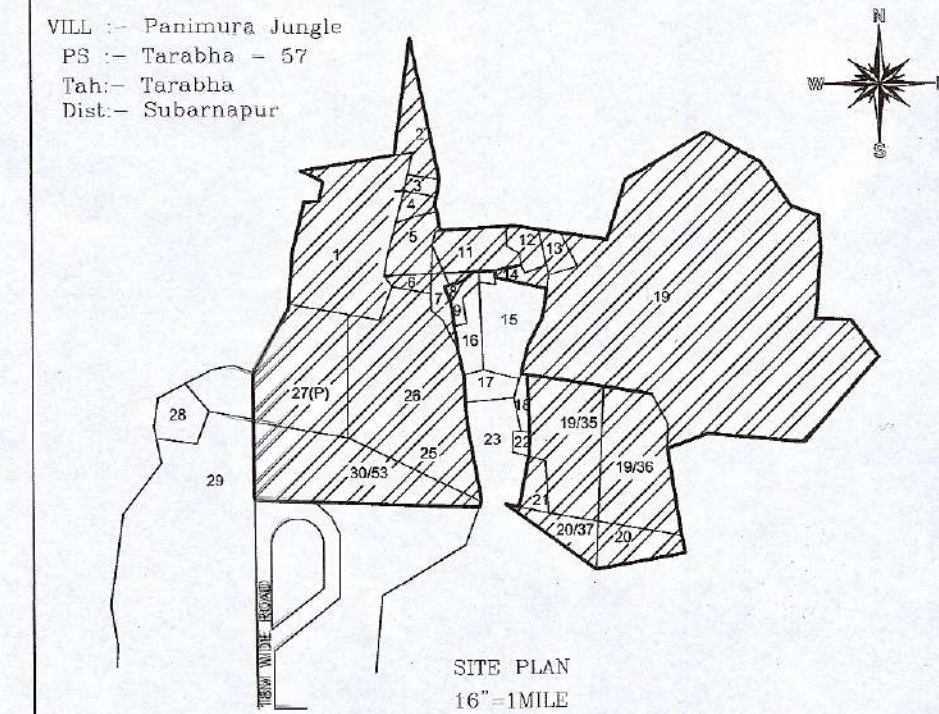

LAND SCHEDULE				REFERENCE	
Khata No	Plot No	Khasra	Area Ac.	1	2
4	1	Patla	0.589	1	BOUNDARY WALL
	2	Patla	0.610	2	INTERNAL ROAD
	3	Patla	0.110	3	GATE
	4	Patla	0.229	4	FIRE HYDRANT LINE
	5	Patla	0.645		
	6	Patla	0.180		
	7	Patla	0.350		
	8	Patla	0.990		
	9	Patla	0.380		
	10	Patla	0.110		
	11	Patla	0.110		
TOTAL AREA				40.00 AC.	

LEGEND			
SL. NO.	DESCRIPTION	SIZE	REMARK
1	SECURITY CABIN	5.4 x 5.4	
2	WEIGH BRIDGE WITH OPERATOR ROOM	16.0 x 3.5	
3	ADMIN BUILDING	20.0 x 10.0	
4	GRAIN FEED SECTION	23.0 x 14.0	
5	GRAIN DAY STORAGE SILO	ø20.0	
5A	GRAIN STORAGE SILO	ø28.185	
6	MILLING SECTION	22.5 x 9.5	
7	LIQUIFICATION SECTION	37.0 x 18.5	
8	FERMENTATION SECTION	42.0 x 37.0	
9	MCC & AIR COMPRESSOR ROOM	37.0 x 10.0	
10	DISTILLATION & EVAPORATION SECTION	28.0 x 21.0	
11	COOLING TOWER FOR FERMENTATION SECTION	16.180 x 5.830	
12	COOLING TOWER FOR DISTILLATION SECTION	45.447 x 9.442	
13	COOLING TOWER FOR TURBINE SECTION	11.296 x 7.308	
14	ETHANOL STORAGE SECTION	110.0 x 62.5	
15	DECANTATION & DRYER SECTION	34.0 x 33.0	
16	DDGS STORAGE	42.0 x 20.0	
17	WATER TREATMENT PLANT	52.5 x 30.0	
18	CPU (CONDENSATE POLISHING UNIT SECTION)	75.0 x 63.0	
19	TURBINE SECTION	22.0 x 15.0	
20	TRANSFORMER	15.15 x 5.895	
21	BOILER SECTION	80.0 x 20.0	
22	COAL & HUSK SHED WITH HANDLING SYSTEM	42.0 x 56.0	
23	ASH SILO	20.0 x 10.0	
24	WORKSHOP	35.0 x 20.0	
25	STORE ROOM	30.0 x 15.0	
26	CO2 PLANT	46.5 x 47.2	
27	RAW WATER POND & PH FOR FIRE HYDRANT	1.36,000 CUM	
28	TOILET BLOCKS MALE & FEMALE	---	
29	TRUCK PARKING	---	
30	VEHICLE PARKING SHED	---	
31	MANDIR	---	
32	COOLING TOWER FOR CO2 PLANT	14.5 x 7.11	
33	LABOUR REST CUM LUNCH ROOM	10.0 x 20.00	
34	TRANSFORMER & METER ROOM	10.0 x 20.00	

PROJECT DETAILS:-
1. GRAIN BASED DISTILLERY - 360 KL/DAY
ETHANOL AND 2LD UNIT WITH 9MW CO-GEN

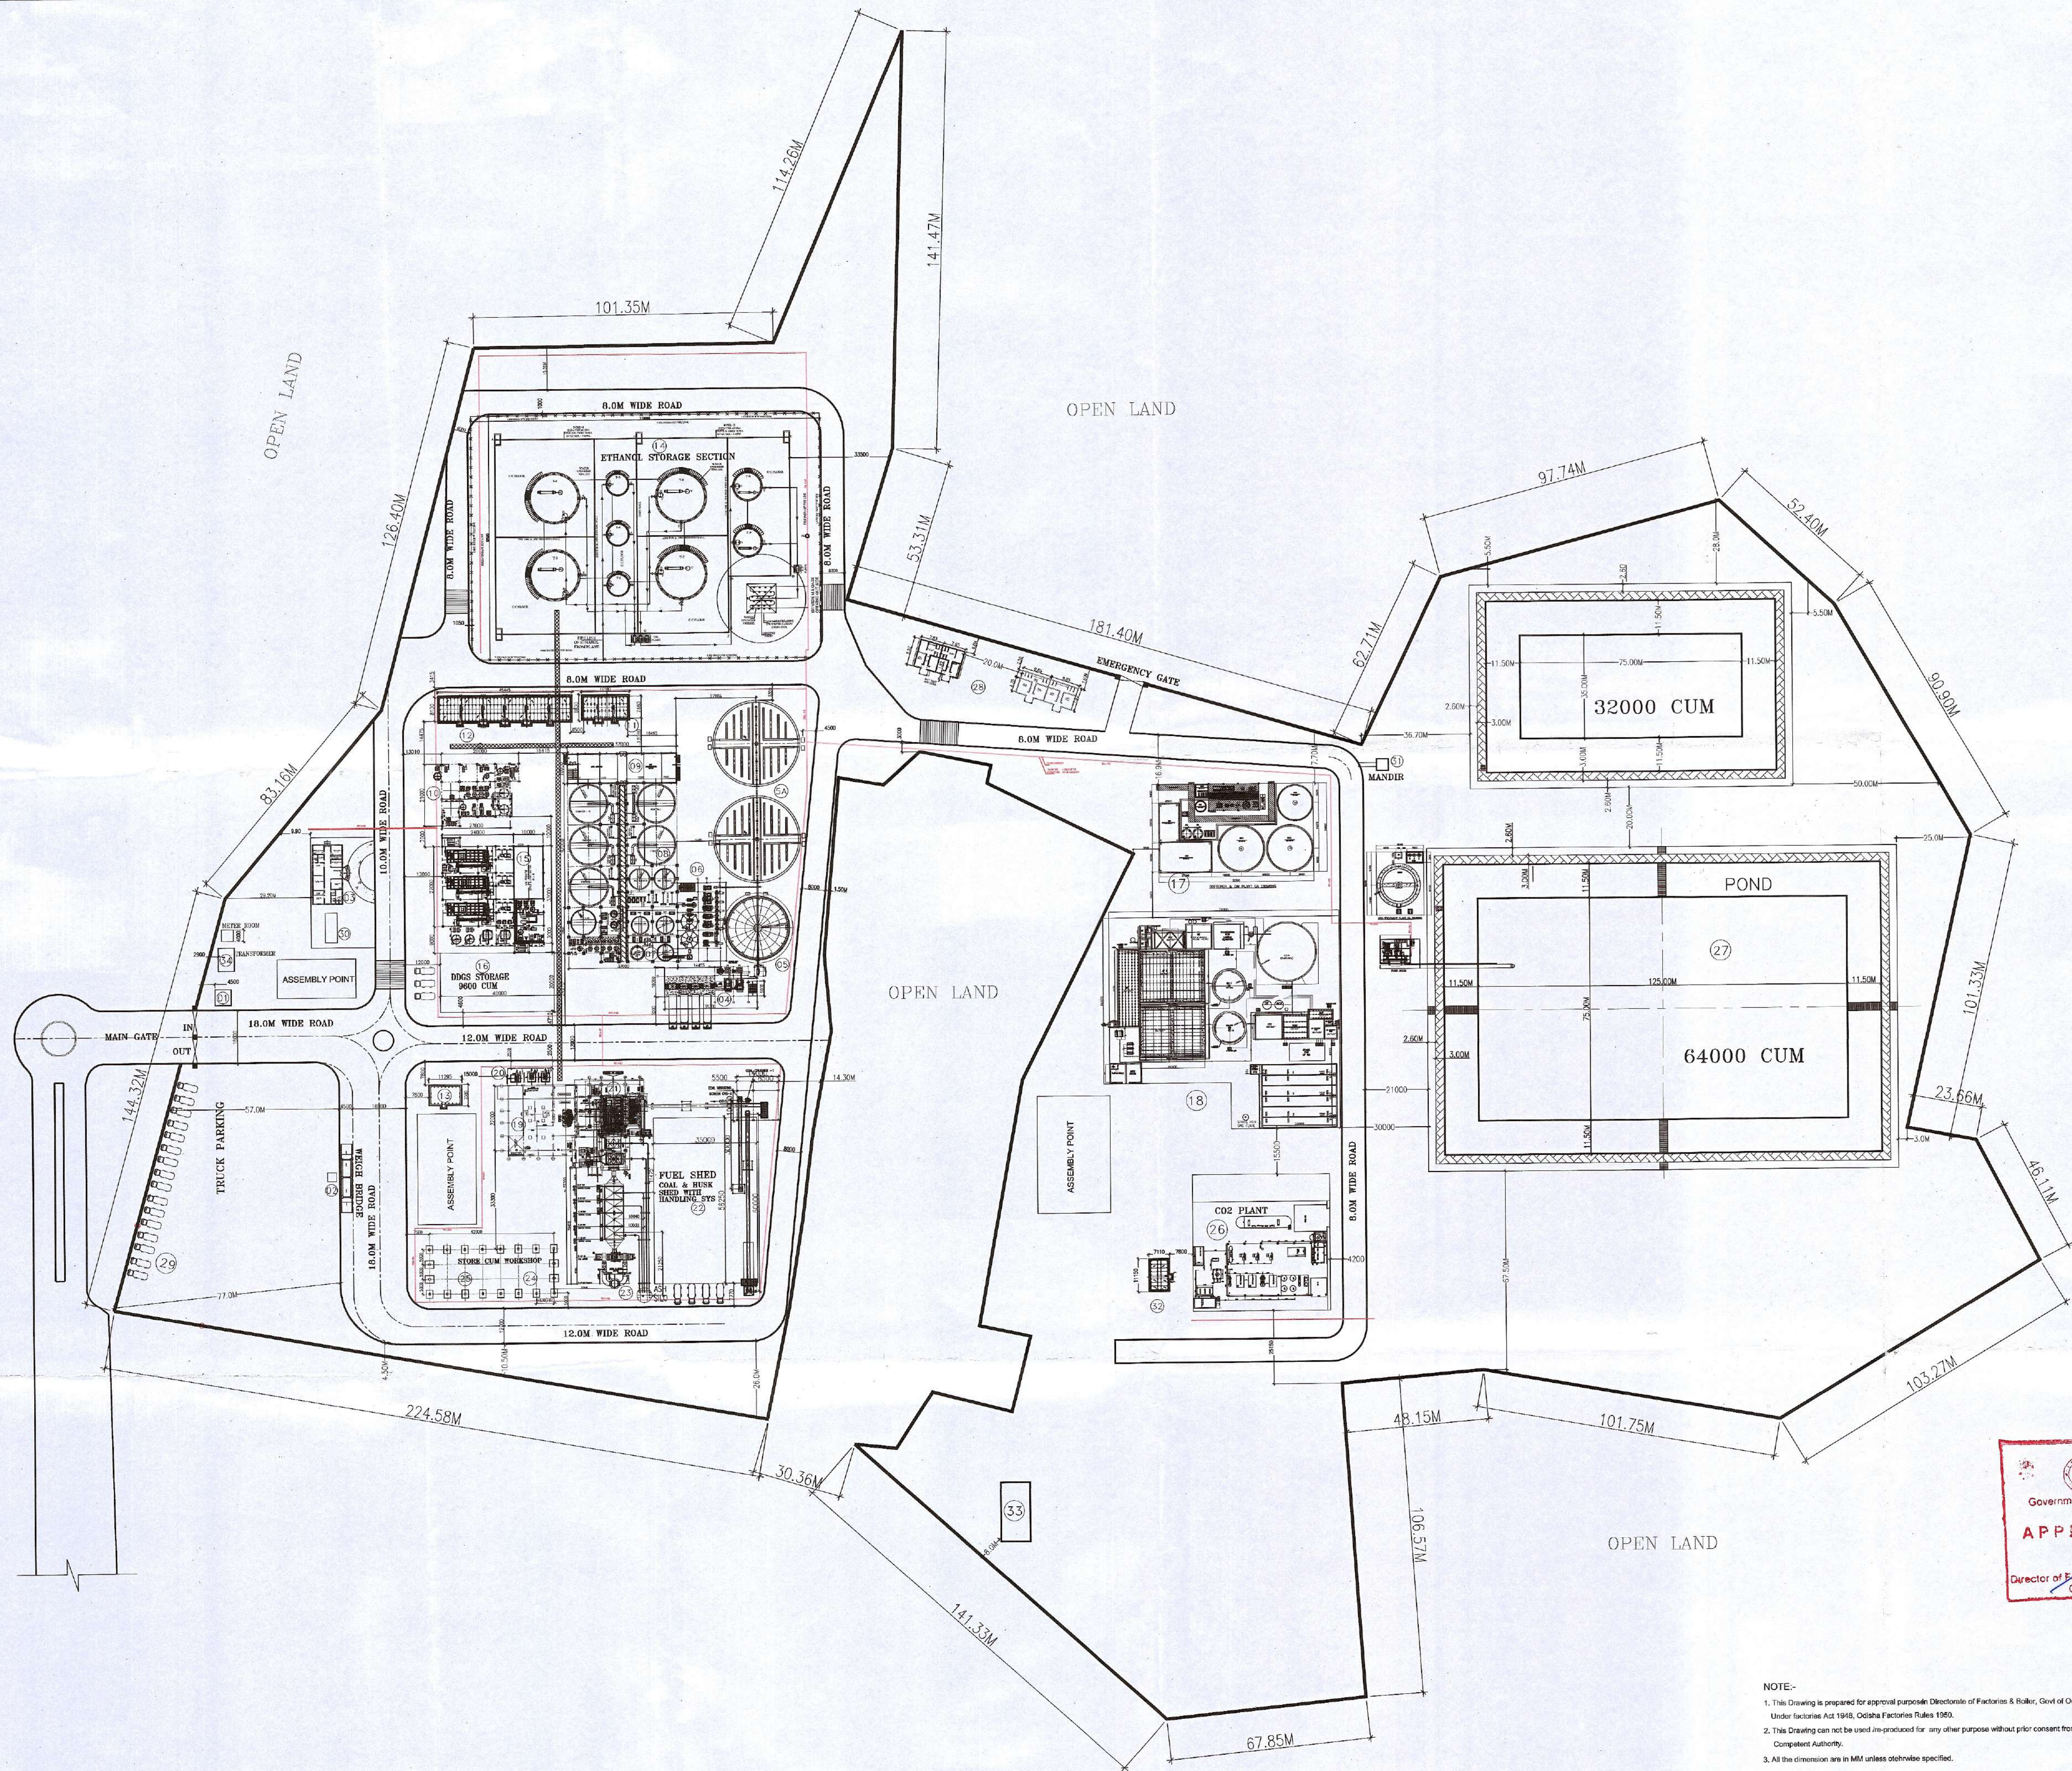

NOTE:-
1. This Drawing is prepared for approval purpose Directorate of Factories & Boilers, Govt of Odisha Under Factories Act 1948, Odisha Factories Rules 1960.
2. This Drawing can not be used in-practice for any other purpose without prior content from Competent Authority.
3. All the dimension are in MM unless otherwise specified.

SPACE FOR APPROVAL			
SIGNATURE OF OCCUPIER			
M/S MASH BIO-FUELS PVT. LTD AT - PANIMURA JUNGLE, TARABHA, SUBARNAPUR ODISHA			
TITLE:-			
LAYOUT PLAN			
BA Draft & Design	DATE	04.08.22	DWG NO:-
A.P. MISHRA	SCALE	1:750	FB / MDP / 01
M - 790069889, 843781073	SHEET/NO	1 OF 6	