

**PLAN SHOWING NEW FACTORY BUILDING
ALONG WITH MACHINERY LAY-OUT FOR
M/S GRG GLOBAL TEXTILES LIMITED
ON SURVEY NO. 727/P, VILLAGE :
VARSAMEDI, TALUKA : ANJAR,
DISTRICT : KUTCH.**


ALL DIMENSIONS ARE IN METER OR AS SHOWN.
DRAWING SHALL NOT BE SCALE OFF.

FACTORY PREMISES SHOWN IN BLACK LINE.
PROPOSED WORK SHOWN IN RED DOTTED LINE.
FIRE HYDRANT LINE SHOWN IN ORANGE LINE.

SR. NO.	NAME OF STRUCTURES	SHEET CONTAIN	SIZE IN MTR.	AREA IN SQ.M.
01.	PACKING AREA,YARN STORAGE & WARPING SHED	02/06	171.00 X 61.11	10449.84
02.	SIZED BEAM RACK	03/06	171.00 X 30.44	5205.24
03.	LOOM AREA	04/06	171.00 X 74.73	12778.83
04.	GREY FABRIC GODOWN	05/06	171.00 X 30.93	5289.03
05.	CANTEN BUILDING	06/06	20.00 X 35.00	700.00
06.	COAL SHED	06/06	20.00 X 30.82	616.40
07.	BOILER SHED	06/06	20.00 X 22.06	441.20
08.	SWITCH YARD	06/06	20.00 X 40.00	800.00
09.	AMBULANCE SHED & O.A.C. CENTER	06/06	20.00 X 5.00	100.00
10.	CREACH ROOM	03/06	20.00 X 10.00	200.00
11.	LUNCH ROOM & REST ROOM	03/06	20.00 X 17.00	340.00

[illegible]

SITE PLAN
(SCALE = N.T.S.)

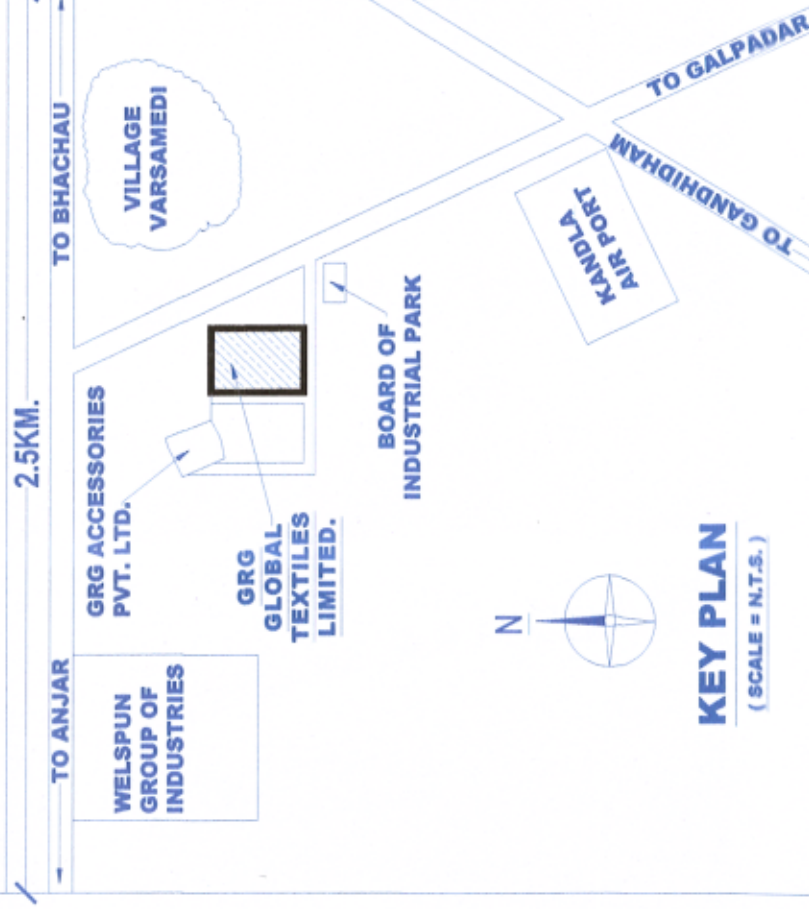

KEY PLAN

(SCALE = N.T.S.)

CONSULTANT:~

PH: (02836) 263994 (O),
Fax / Ph.264103
(Mo.) 099045 56605,
098245 14975



B.J. CHAUHAN & ASSOCIATES

INDUSTRIAL CONSULTANT	Subject :~	F.I. DRG.
------------------------------	-------------------	------------------

INDUSTRIAL CONCERN
Officer-- Plot No. 66 Ward 1-B Opp. Tims College Adipur. (Kutch).
Scale: ~ 1:500
Dra. No. ~ 200-2703-04



APPLICANT: ~	2001.21.03.1.0
--------------	----------------

References

SIGNATURE WITH STAMP (OCCUPIER)

M/S GRG GLOBAL TEXTILES LIMITED

SANCTIONED BY :~

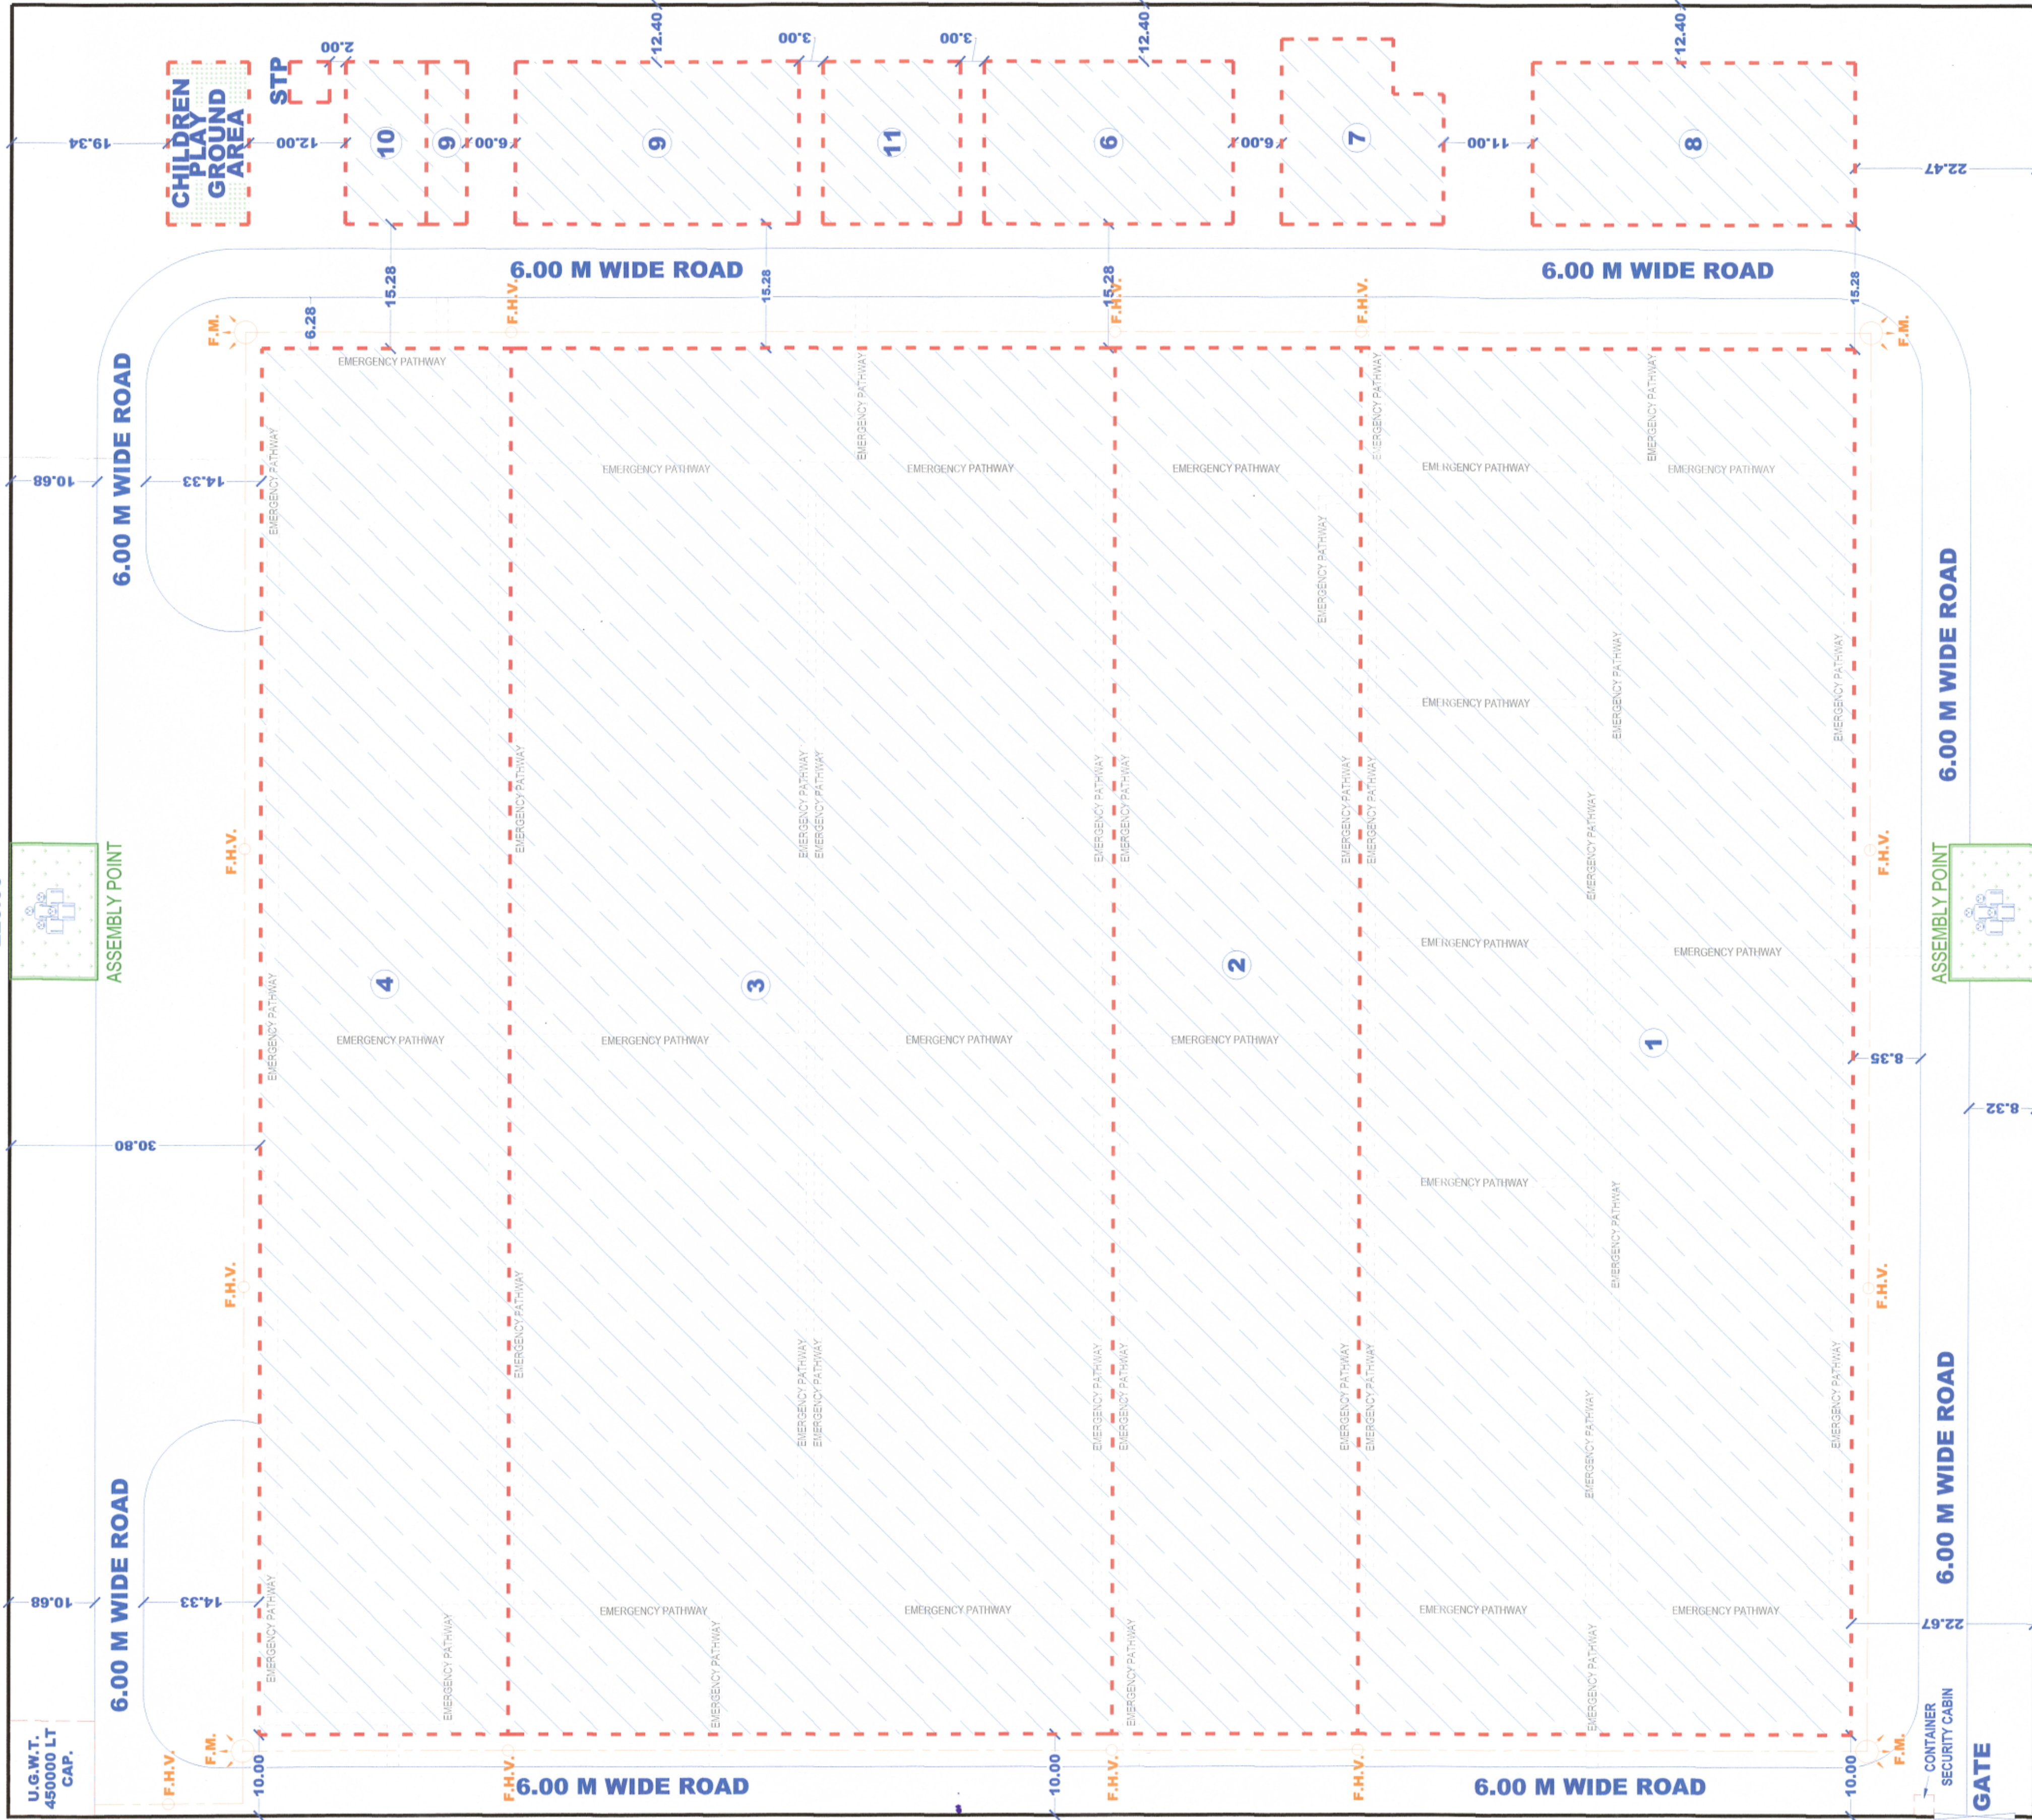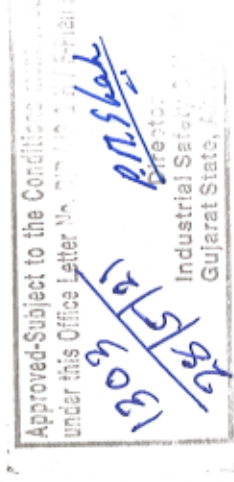

BLOCK PLAN

SCALE : 1.500

EXISTING ROAD