


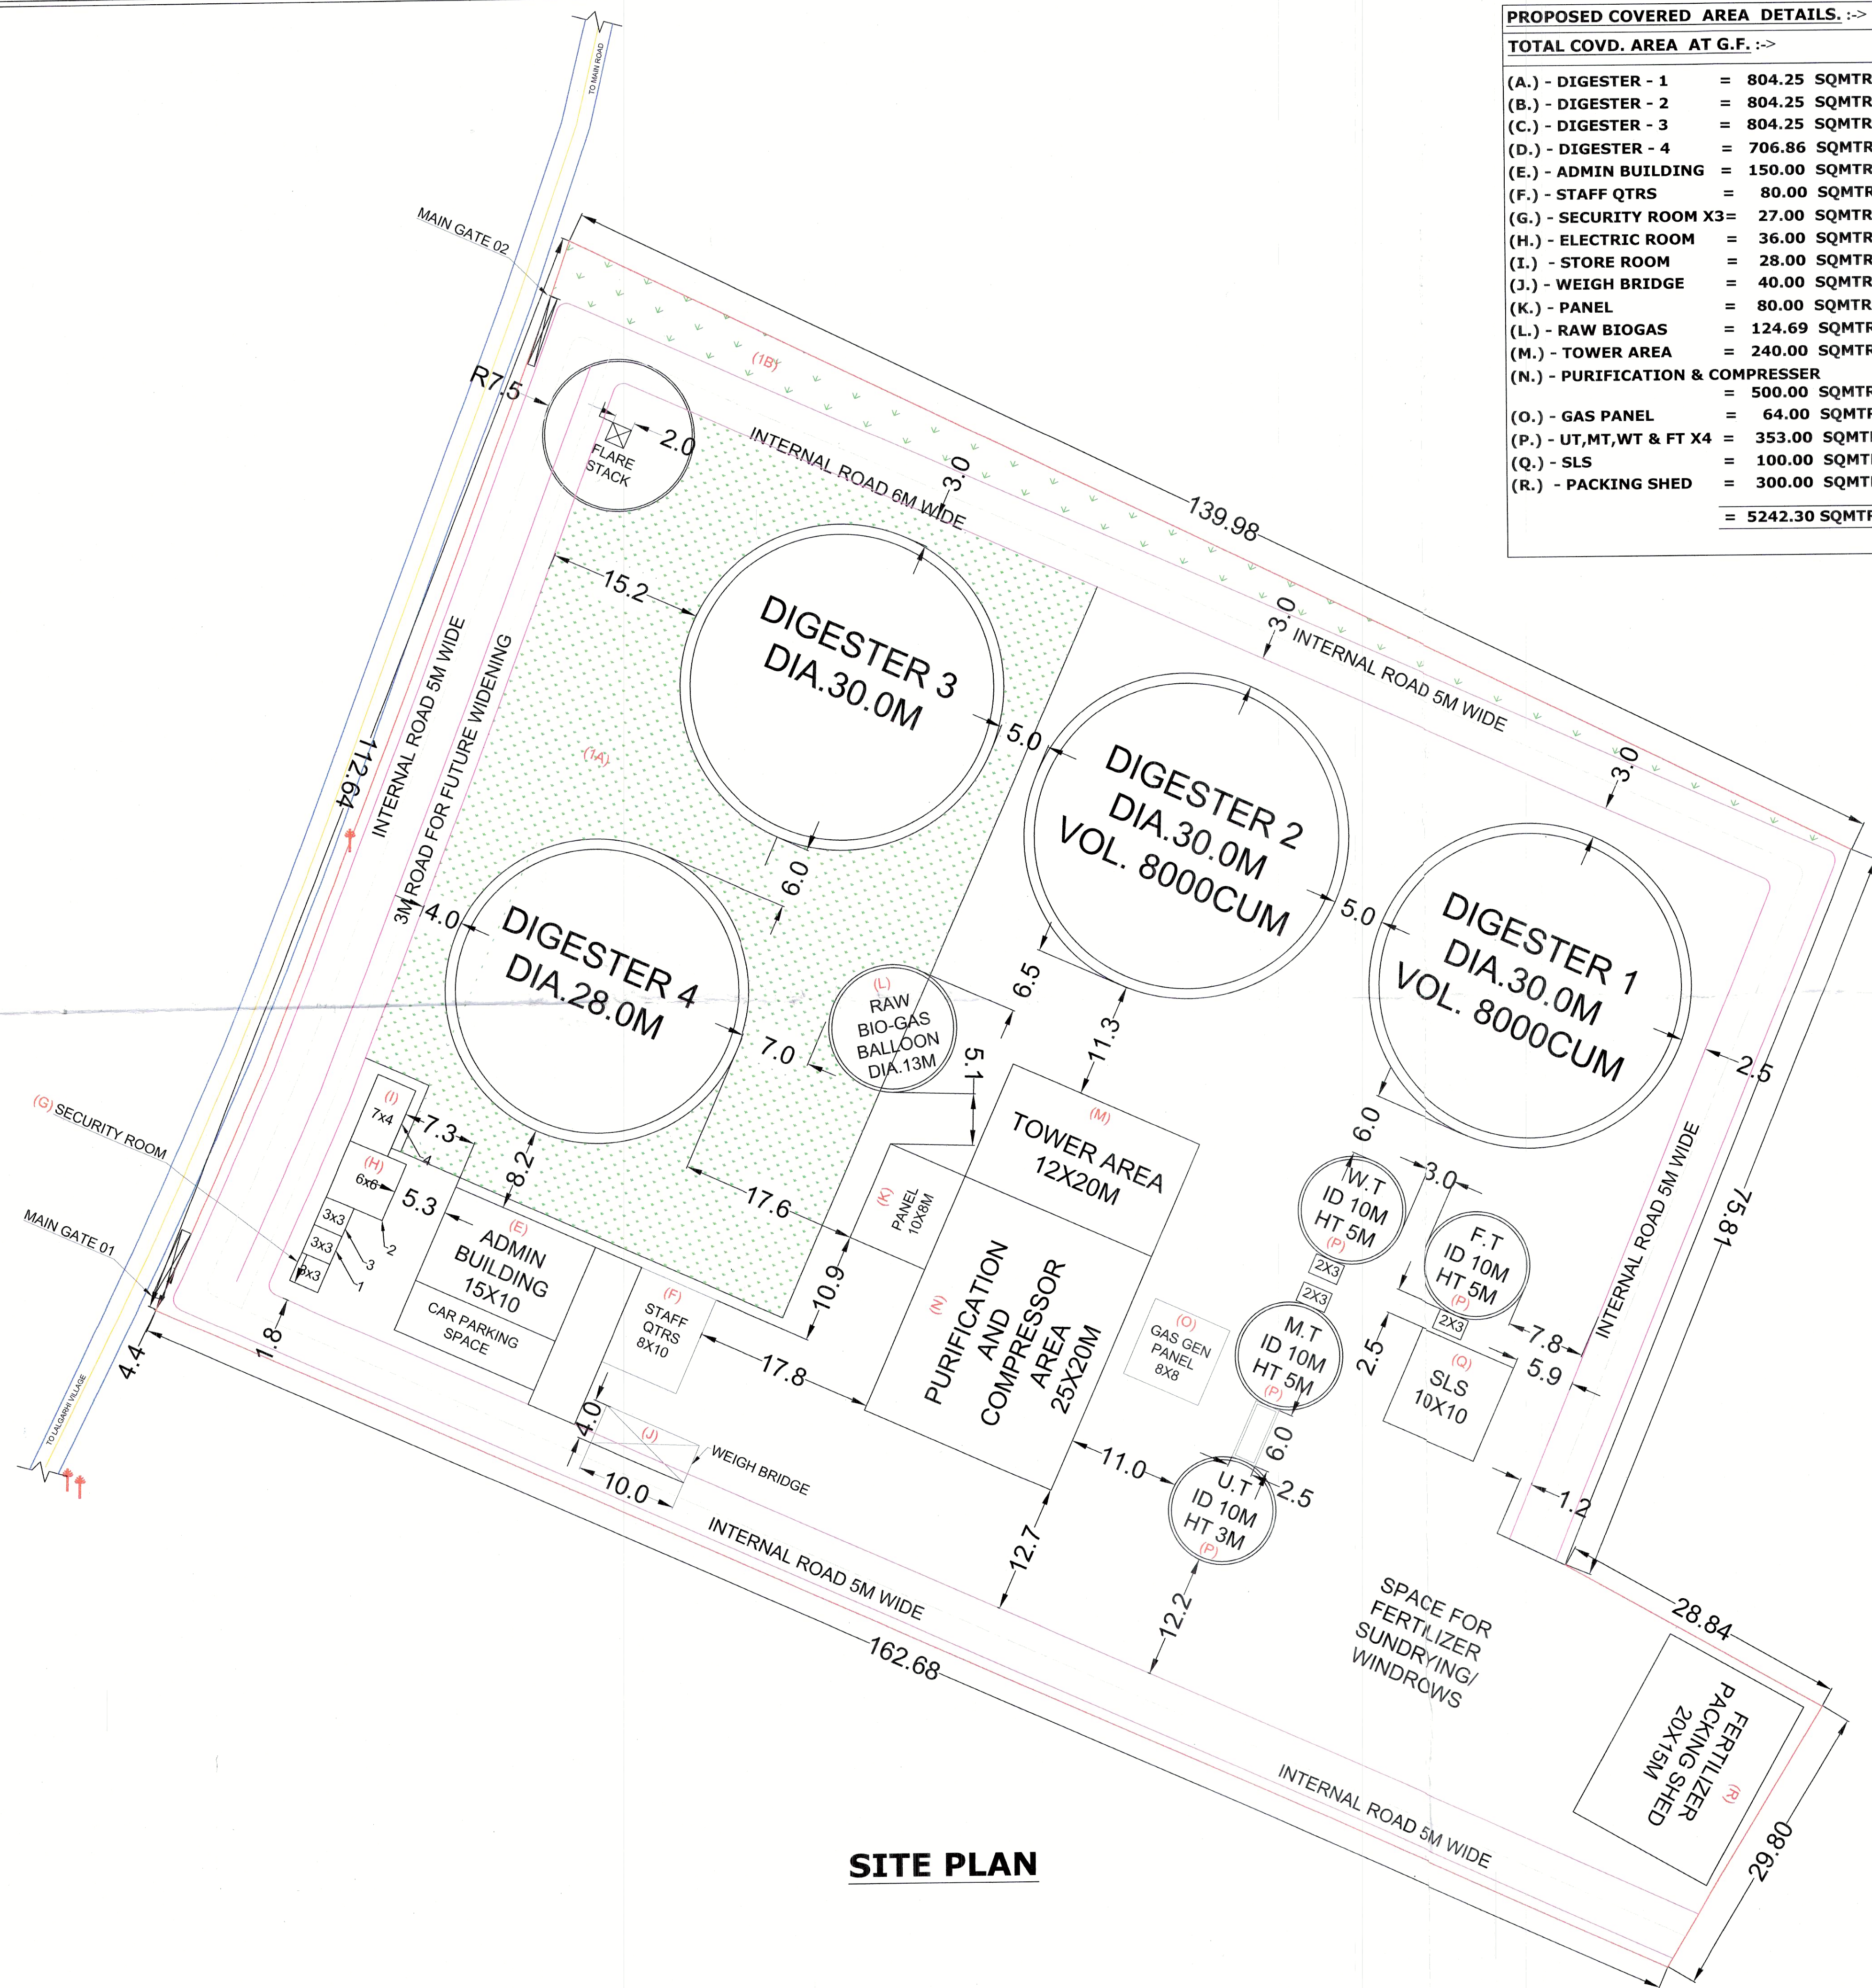

SITE PLAN

PROPOSED COVERED AREA DETAILS. :->		
TOTAL COVD. AREA AT G.F. :->		
(A.) - DIGESTER - 1	=	804.25 SQMTR.
(B.) - DIGESTER - 2	=	804.25 SQMTR.
(C.) - DIGESTER - 3	=	804.25 SQMTR.
(D.) - DIGESTER - 4	=	706.86 SQMTR.
(E.) - ADMIN BUILDING	=	150.00 SQMTR.
(F.) - STAFF QTRS	=	80.00 SQMTR.
(G.) - SECURITY ROOM X3	=	27.00 SQMTR.
(H.) - ELECTRIC ROOM	=	36.00 SQMTR.
(I.) - STORE ROOM	=	28.00 SQMTR.
(J.) - WEIGH BRIDGE	=	40.00 SQMTR.
(K.) - PANEL	=	80.00 SQMTR.
(L.) - RAW BIOGAS	=	124.69 SQMTR.
(M.) - TOWER AREA	=	240.00 SQMTR.
(N.) - PURIFICATION & COMPRESSOR	=	500.00 SQMTR.
(O.) - GAS PANEL	=	64.00 SQMTR.
(P.) - UT,MT,WT & FT X4	=	353.00 SQMTR.
(Q.) - SLS	=	100.00 SQMTR.
(R.) - PACKING SHED	=	300.00 SQMTR.
	=	5242.30 SQMTR.

INTERNAL ROAD AREA DETAILS. :->	
(A.) - FRONT (8.0 MTR. WIDE)	
(B.) - RIGHT SIDE (5.0 MTR. WIDE)	
(C.) - LEFT SIDE (6.0 MTR. WIDE)	
(D.) - REAR SIDE (5.0 MTR. WIDE)	
	= 2603.77 SQMTR.
LANESCAPE AREA DETAILS. :->	
(1A.) - ADMIN REAR AREA	= 2230.96 SQM.
(1B.) - LEFT ROAD SIDE AREA	= 465.61 SQM.
	= 2696.57 SQM.

- मानचित्र जिस प्रयोजन के लिए स्वीकृत कराया गए है उसी प्रयोग में लाया जायेगा।
- भू-स्वामित्व सम्बन्धित वाद/विवाद की जिम्मेदारी इसकी स्वयं की होगी।
- मानचित्र निर्माण स्वस्थ पर ही रहना होगा।
- निर्माण कार्य पूर्ण होने की वशा में सम्पूर्ण प्रमाण-पत्र लेना आवश्यक होगा।
- नक्शे की स्वीकृति मात्र तीन वर्षों के लिए है। समय विस्तार के लिए अलग से आवेदन करना होगा।
- पवन निर्माण करते समय मुख्य ऐसी मानकों का पालन करना अनिवार्य होगा।
- आवेदक को पर्यावरण तथा अन्य शासकीय/विभागों द्वारा समय-समय पर निर्मित आदेशों-जुजुमेंटों का पालन करना होगा।
- सुप हाउसिंग के वर्ग का पानी, सीवर एवं नाली के पानी का निस्तारण मानक के अनुसार सहीपध्ती नाला/सीवर में प्रदूषण रहित करके करेंगे।
- उपरोक्त सभी बिन्दुओं का पालन न करने की स्थिति में नक्शे की स्वीकृति स्वयं ही निरस्त हो जायेगी जिसकी समस्त जिम्मेदारी प्रार्थी की स्वयं की होगी।

कार्यालय जिला पंचायत, बुलन्दशहर
मानचित्र संख्या/अनुमति-0490919
दिनांक 03/07/2024 से दिनांक 02/07/2024 तक
स्वीकृत
मानचित्रकार अवर अभियन्ता अवर मुख्य अधिकारी

PROPOSED PLAN FOR 17500 CUM BIOGAS AND FERTILIZER PLANT SITUATED AT KHASRA NO. 87 & 89, KHATA NO. 00021 & 00124, VILLAGE SAHAR, SHIKARPUR, TEHSIL & DISTRICT - BULANDSHAHR, U.P. 203397

M/S. JAIVXCELERATE ENERGY PVT. LTD

APPLICANT- DIVYANSH GOVIL & RISHABH SHARMA

AREA STATMENT :->

TOTAL PLOT AREA -> 16073.01 SQMTR.

PERMISSIBLE GROUND COVG. -> 16073X35 % = 5625.55 SQMTR.

PERMISSIBLE F.A.R. - IE. 16073X01.00 = 16073.01 SQMTR

[OWNER'S SIGNATURE]

DIVYANSH GOVIL

Rishabh Sharma

RISHABH SHARMA

[ARCHITECT'S SIGNATURE]

SHUBHAM SHARMA
CA/2018/06/06/03

31 July 24

DATE:- 30 JUL. 2024

DRN BY:- Chandrakant

RIVISIONS:-

SCALE:- 1:

