




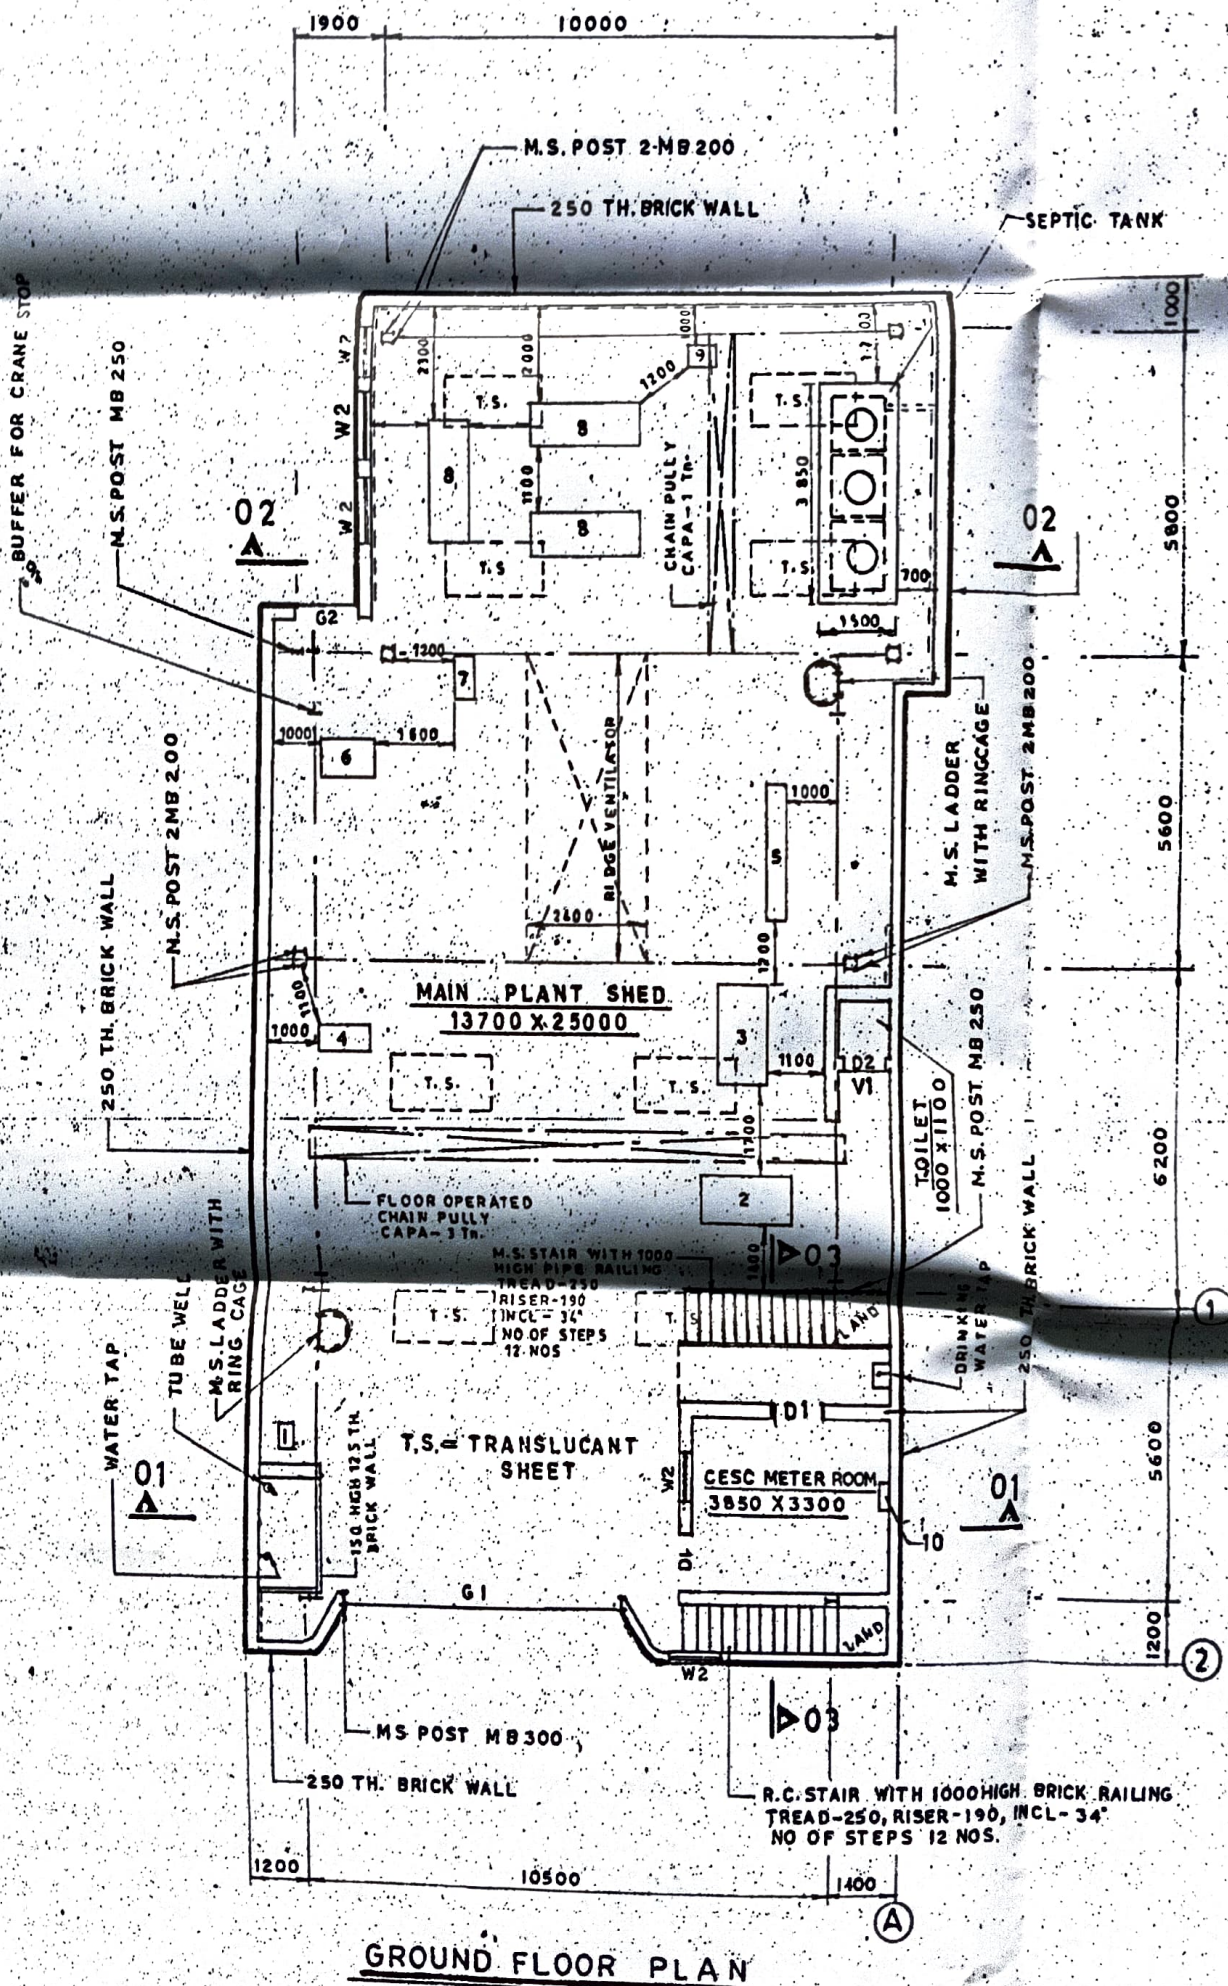


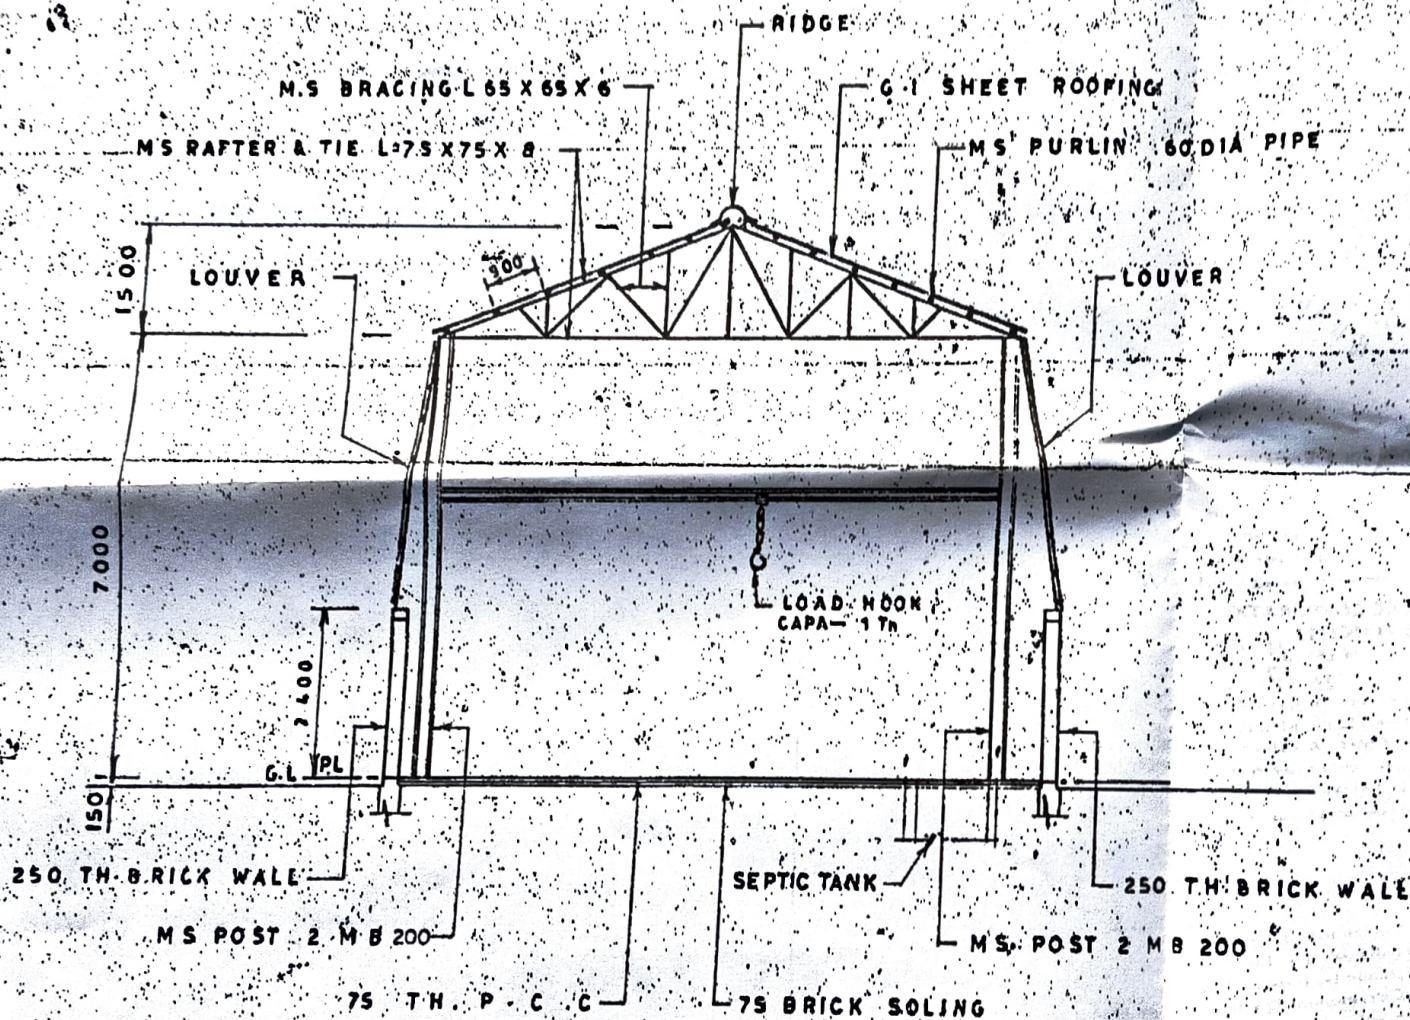

S E C — 02 — 02

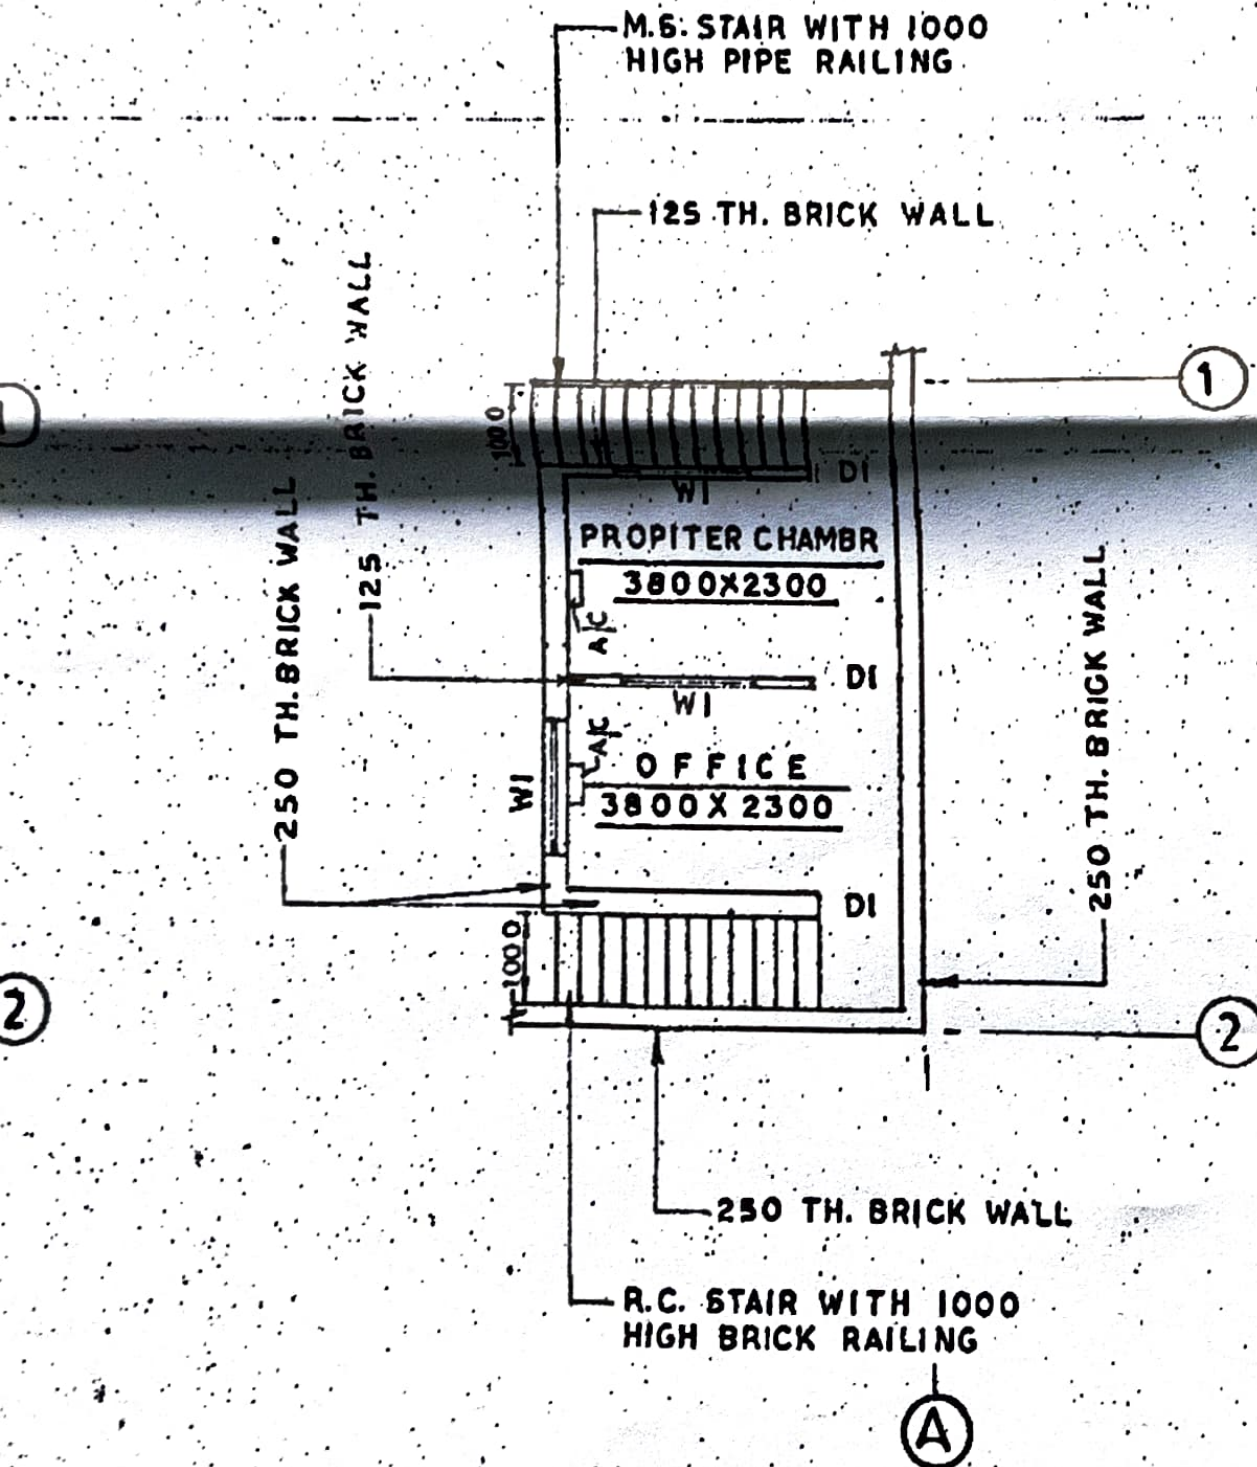

P L A N
(LEVEL - 2.80M)

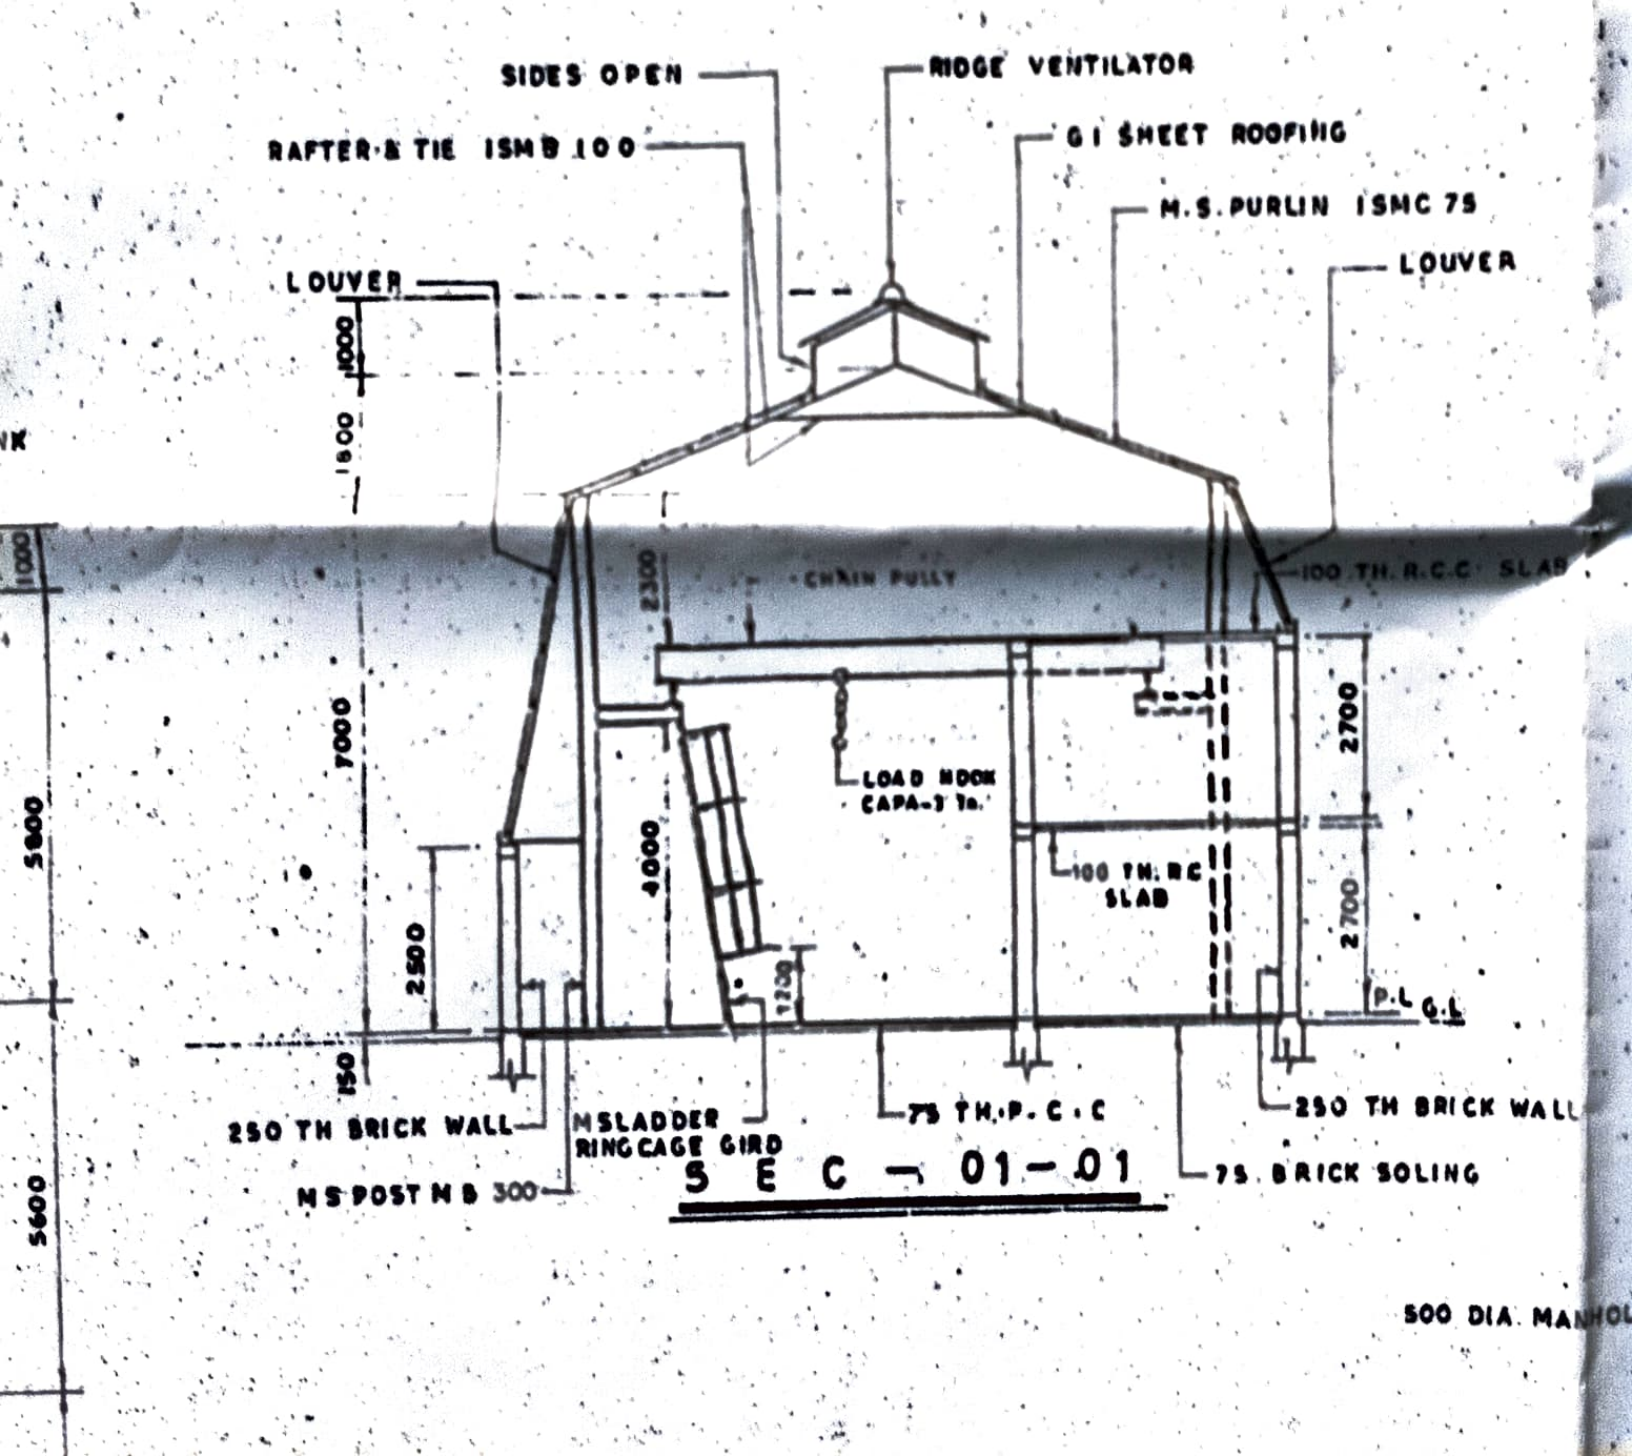

PIPE

CK. WALL

MS STAIR CASE WITH
1000 HIGH PIPE RAILING
TREAD- 250 RISER- 190
INCL- 34°
NO OF RISER- 12

GI SHEET ROOFING

MS POST M.B. 250

G.I. SIDE SHEETING

100TH R.C. SLAB

R.C. STAIR CASE
TREAD 250 RISER- 190
INCL- 34°
NO OF RISER- 12

P.L. G.L.

75 BRICK SOLING

75 TH. P.C.C

250 TH. BRICK WALL

500 DIA. MANHOLE COVERED

SCUM BOARD

SCUM LEVEL

100 TH. R.C. SLAB

INLET PIPE

OUTLET PIPE
TO DRAIN

250 TH. BRICK WALL

375 TH. BRICK WALL

150

1200

1100

1000

150

75 TH. BRICK SOLING

150 TH. P.C.C

4600

DETAIL OF SEPTIC TANK

CAPA - 84 USER

NG


LIST OF MACHINE & EQUIPMENTS:-

1. PUMP
 2. DRILL M/C
 3. HYDRAULIC PRESS
 4. HACK SAW
 5. WELDING M/C
 6. DRILL
 7. DRILL
 8. LATHE
 9. GRINDER
 10. GESC METER
- CHASIS MUT BUS STOP

ENTIS:-

NOTES:-

S I T E
P L A N

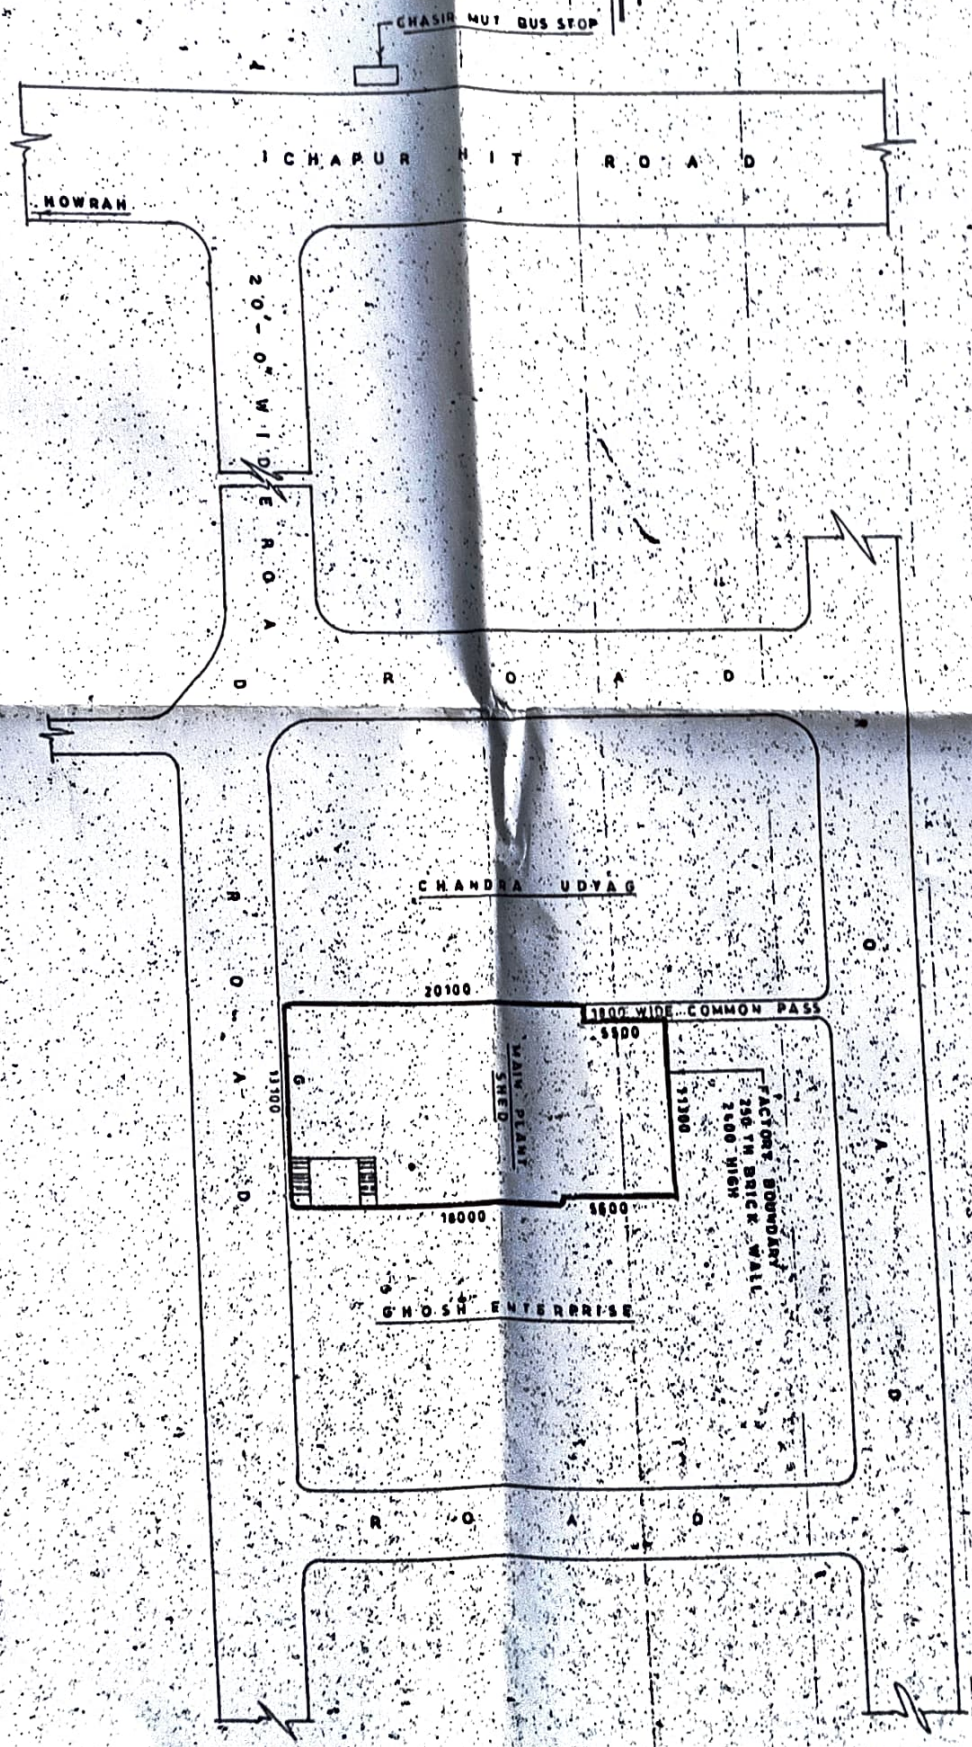

SCHEDULE OF DOORS WINDOWS & VENTILATOR						
SL.	N A M E	SYMBOL	WIDTH	HEIGHT	SIL	
1.	M. S. G A T E	G1	5.400	3.300		
2.	"	G2	1.300	2.100		
3.	M. S. D O O R	D1	1.000	2.100		
4.	"	D2	750	2.100		
5.	M. S. W I N D O W	W1	1.500	1.200	800	
6.	"	W2	1.200	1.200	800	
7.	M. S. V E N T I L A T O R	VI	600	300		

ALL DOORS & WINDOWS OPEN OUT WARD

FACTORY NAME & ADDRESS:—

JANA & C O.
 ICHAPUR, KAMARDANGA, H.I.T. ROAD
 SANTRAGACHI, DIST-HOWRAH

TITLE:—

SITE PLAN, PLAN, SECTIONAL ELEVATION,
 SCHEDULE OF DOORS WINDOWS & MACHINE LIST

PROJECT:—

E N G I N E E R I N G U N I T

ALL DIMENSION ARE IN m.m.

SCALE:— 1:300, 100, 50

DRAWN BY:—


Asil Kumar

JC/AKD/FP-01

DATE:— 18-10-18

REV:— 0

SHEET:— 1 OF 1

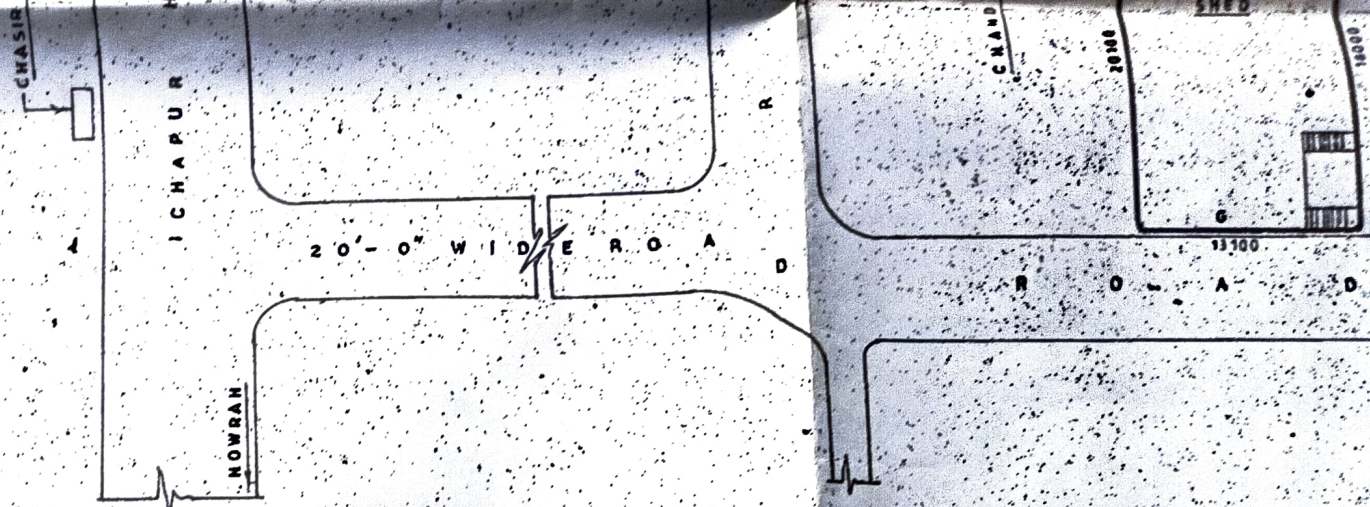

S I T E P L A N

NOTES:-

FACTORY BOUNDARY SHOWN THUS

PROPOSED WORK SHOWN THUS

TOTAL NO OF WORKERS:- 12 NOS

FEMALE:- NIL

TOTAL NO OF W C:- 1 NOS.

PROPOSED WORK WILL BE COMPLETED WITHIN SIX MONTHS FROM THE DATE OF APPROVAL

SCUM BOARD

SCUM LEVEL

100 TH. R.C. SLAB

OUT LET PIPE TO DRAIN

250 TH. BRICK WALL

375 TH. BRICK WALL

SCHEDULE OF

SL.	N A M E
1	M. S. G A
2	"
3	M. S. D O O R
4	"
5	M. S. W I N D
6	"
7	M. S. VENTIL

ALL DOORS

APPROVED: *[Signature]* 16/11/14
 Date: 16/11/14

16/11/14

Validity of Sanction
 This sanction is valid for 3 years
 16/11/14 to 13/11/2017

No further work
 to be done
 dated - 2.11.16

**NOORAH MUNICIPAL CORPORATION
 SANCTIONED**

16/11/14 to 16/11/17


