


PROPOSED BUILDING PLAN SECTION OF M/S MATANGI RUBBER PVT.LTD PLOT. NO - 78, MALANPUR, BHIND, MADHYA PRADESH

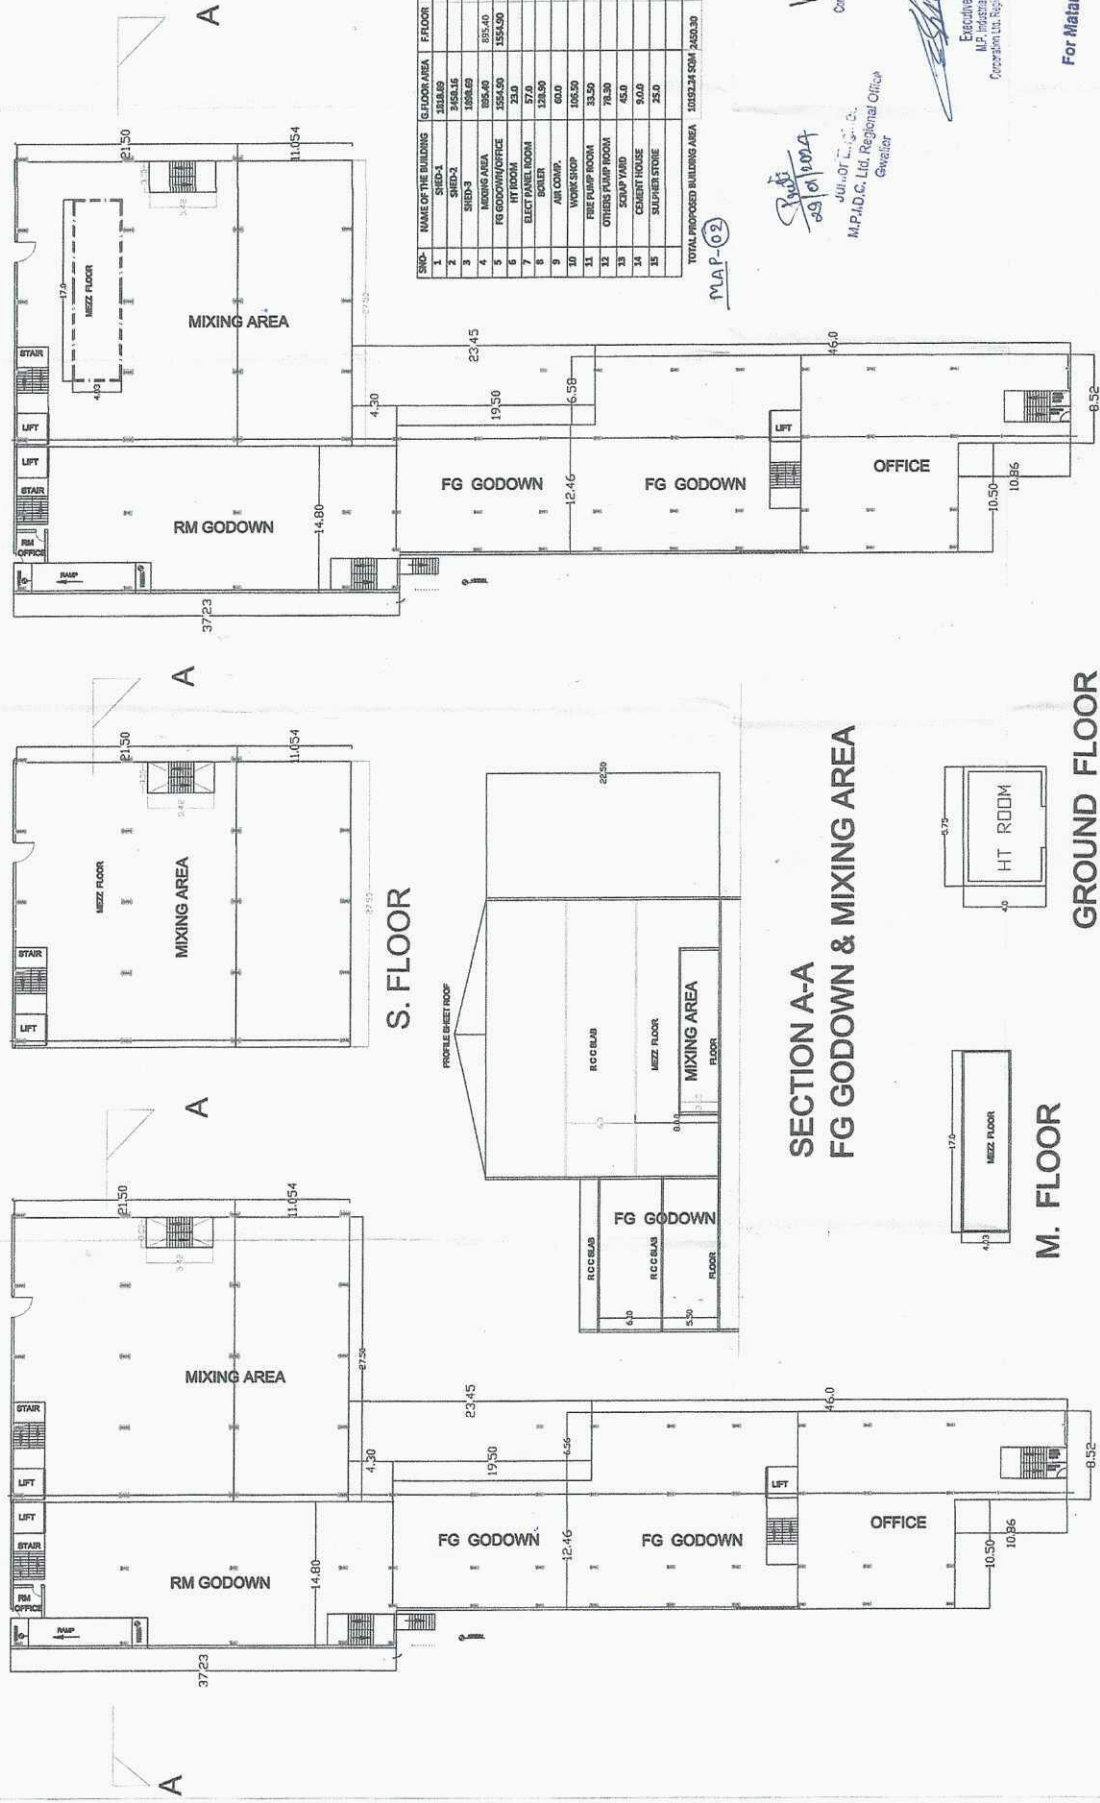

SCALE 1:350




MLP-02



[Signature]
K. Bhatnagar

Corporation Ltd. Regional Office Gwalior

For Matangi Rubber Pvt. Ltd.

CONARCH BUILDING DEVELOPMENT CONSULTANTS
F-3 GOVINDPURI Gwalior
MOB-9584113311
ARCHITECT/ENGINEER
BEER SINGH JADON
REG. NO- IER210918084747319

SECTION A-A FG GODOWN & MIXING AREA

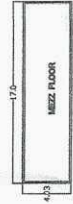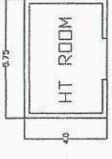

M. FLOOR

GROUND FLOOR

HT ROOM

GROUND FLOOR

FIRST FLOOR