

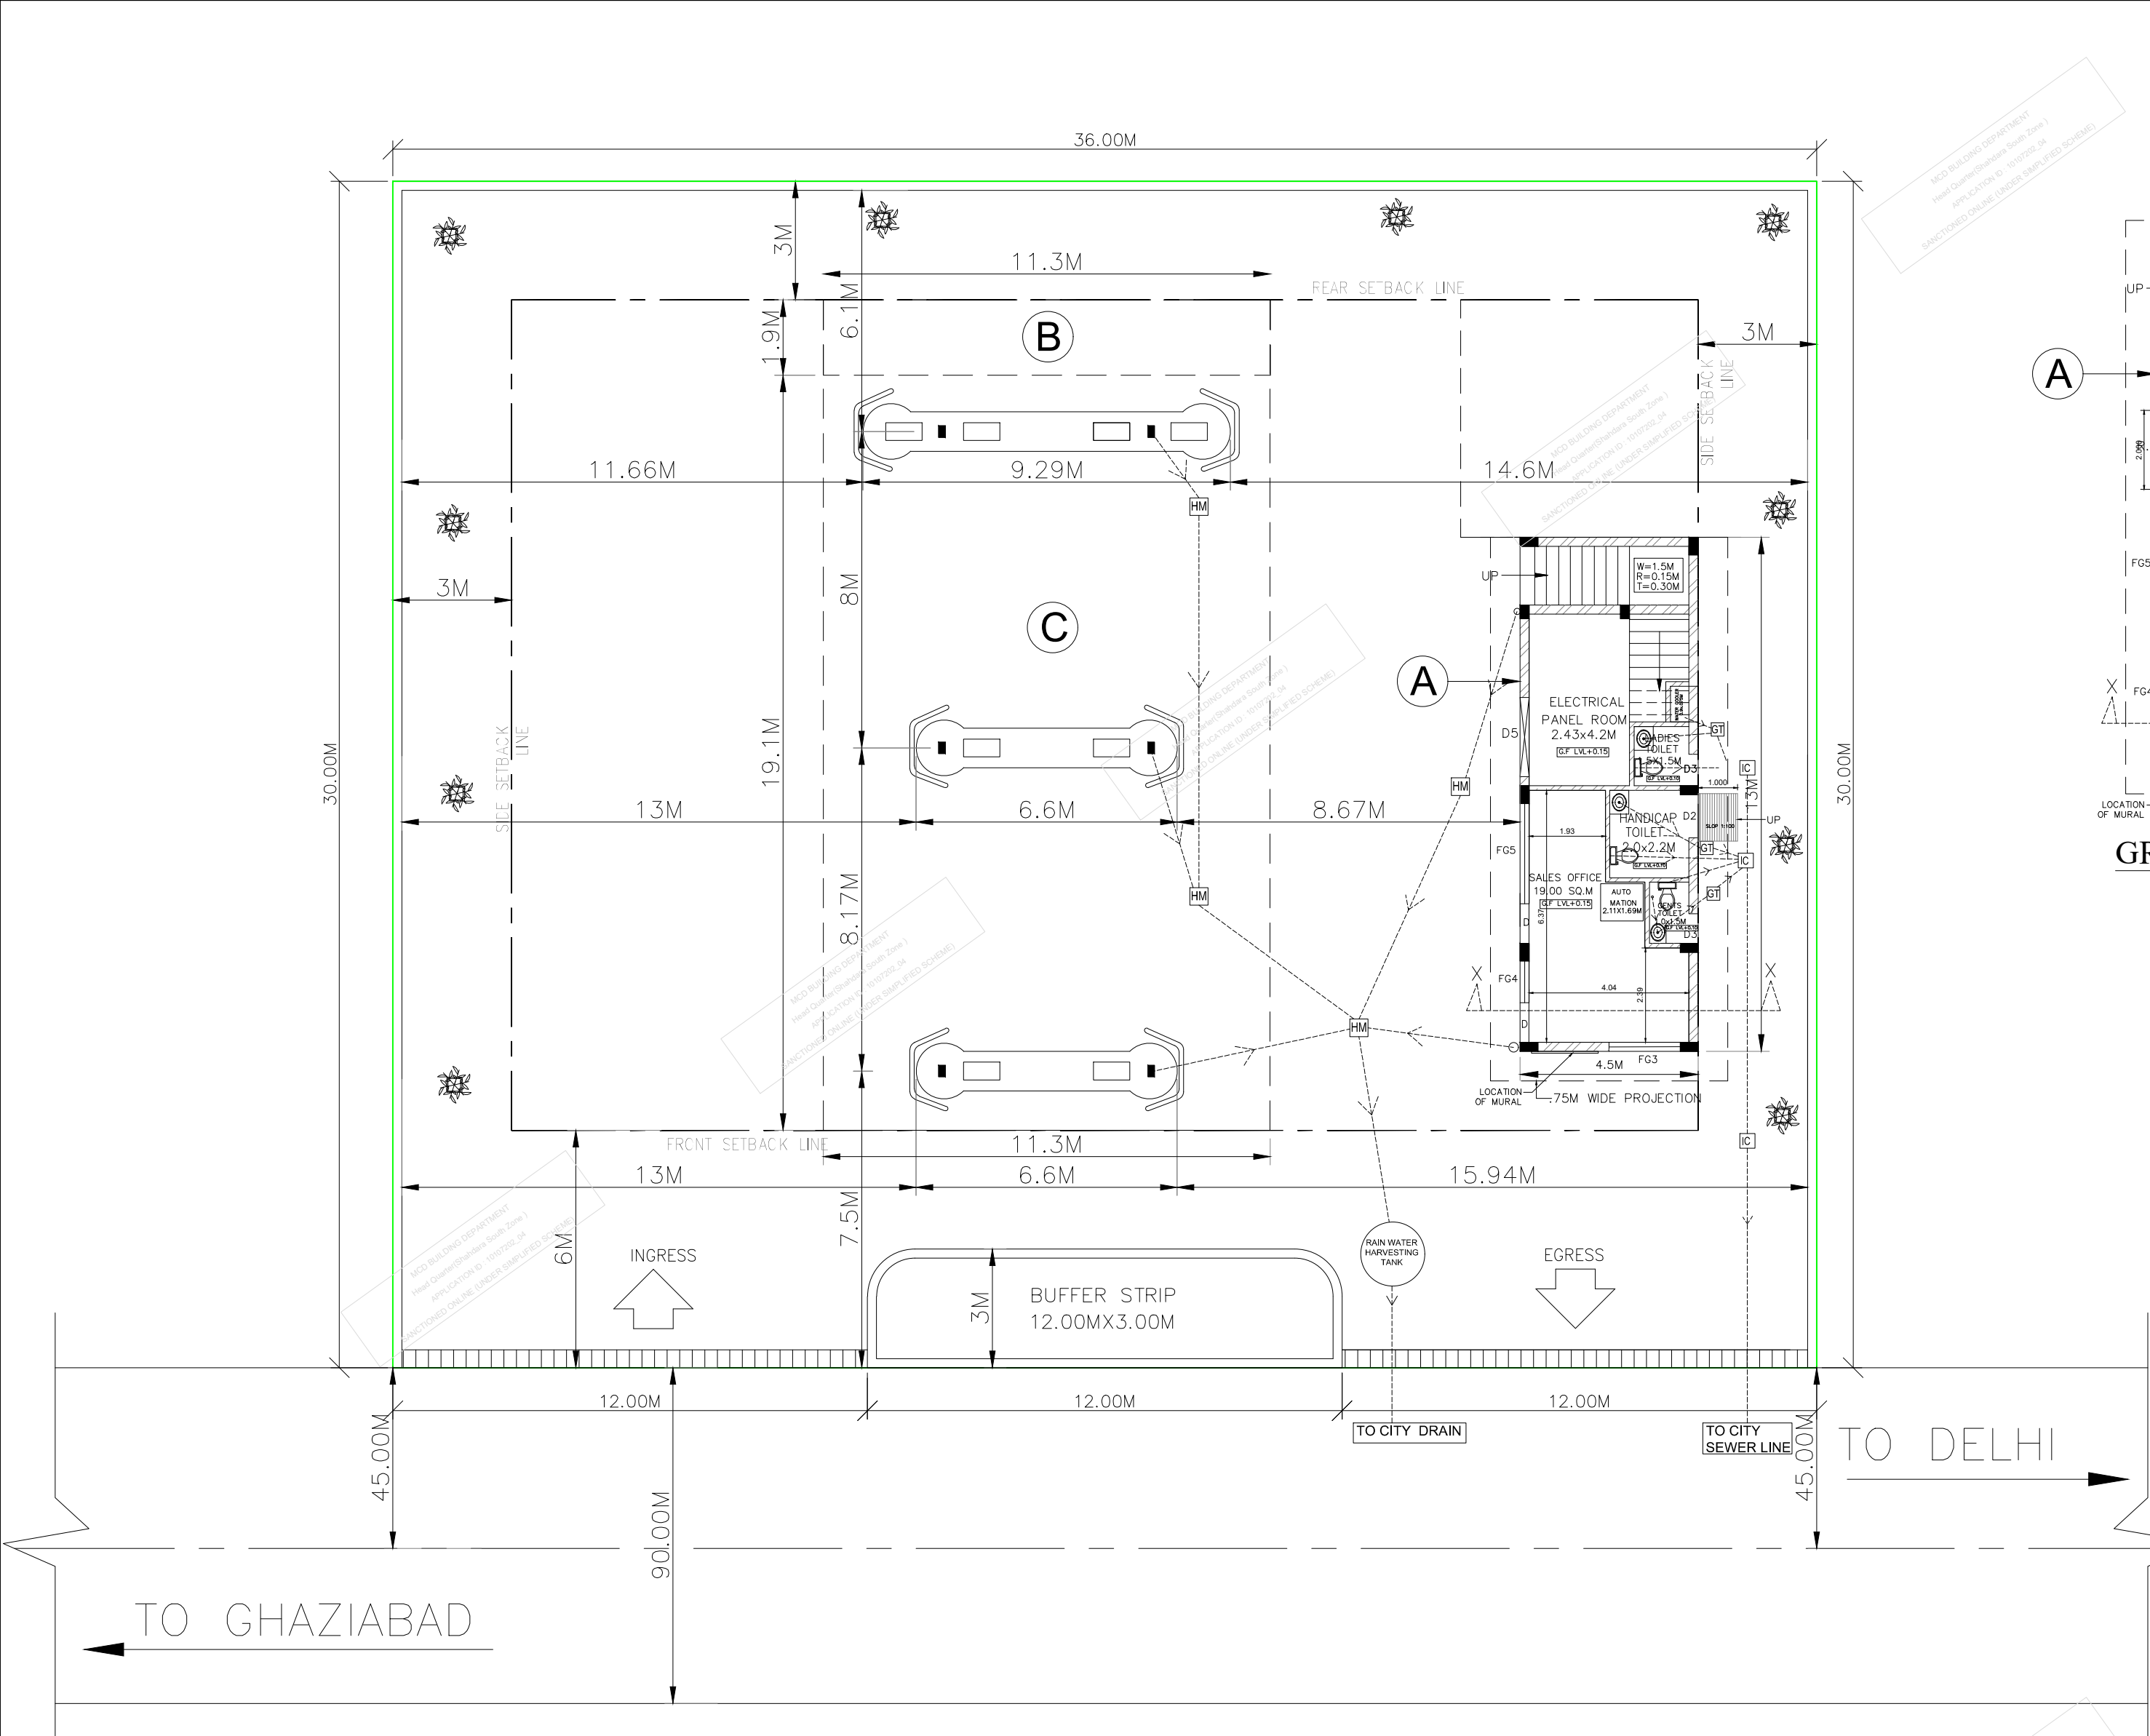


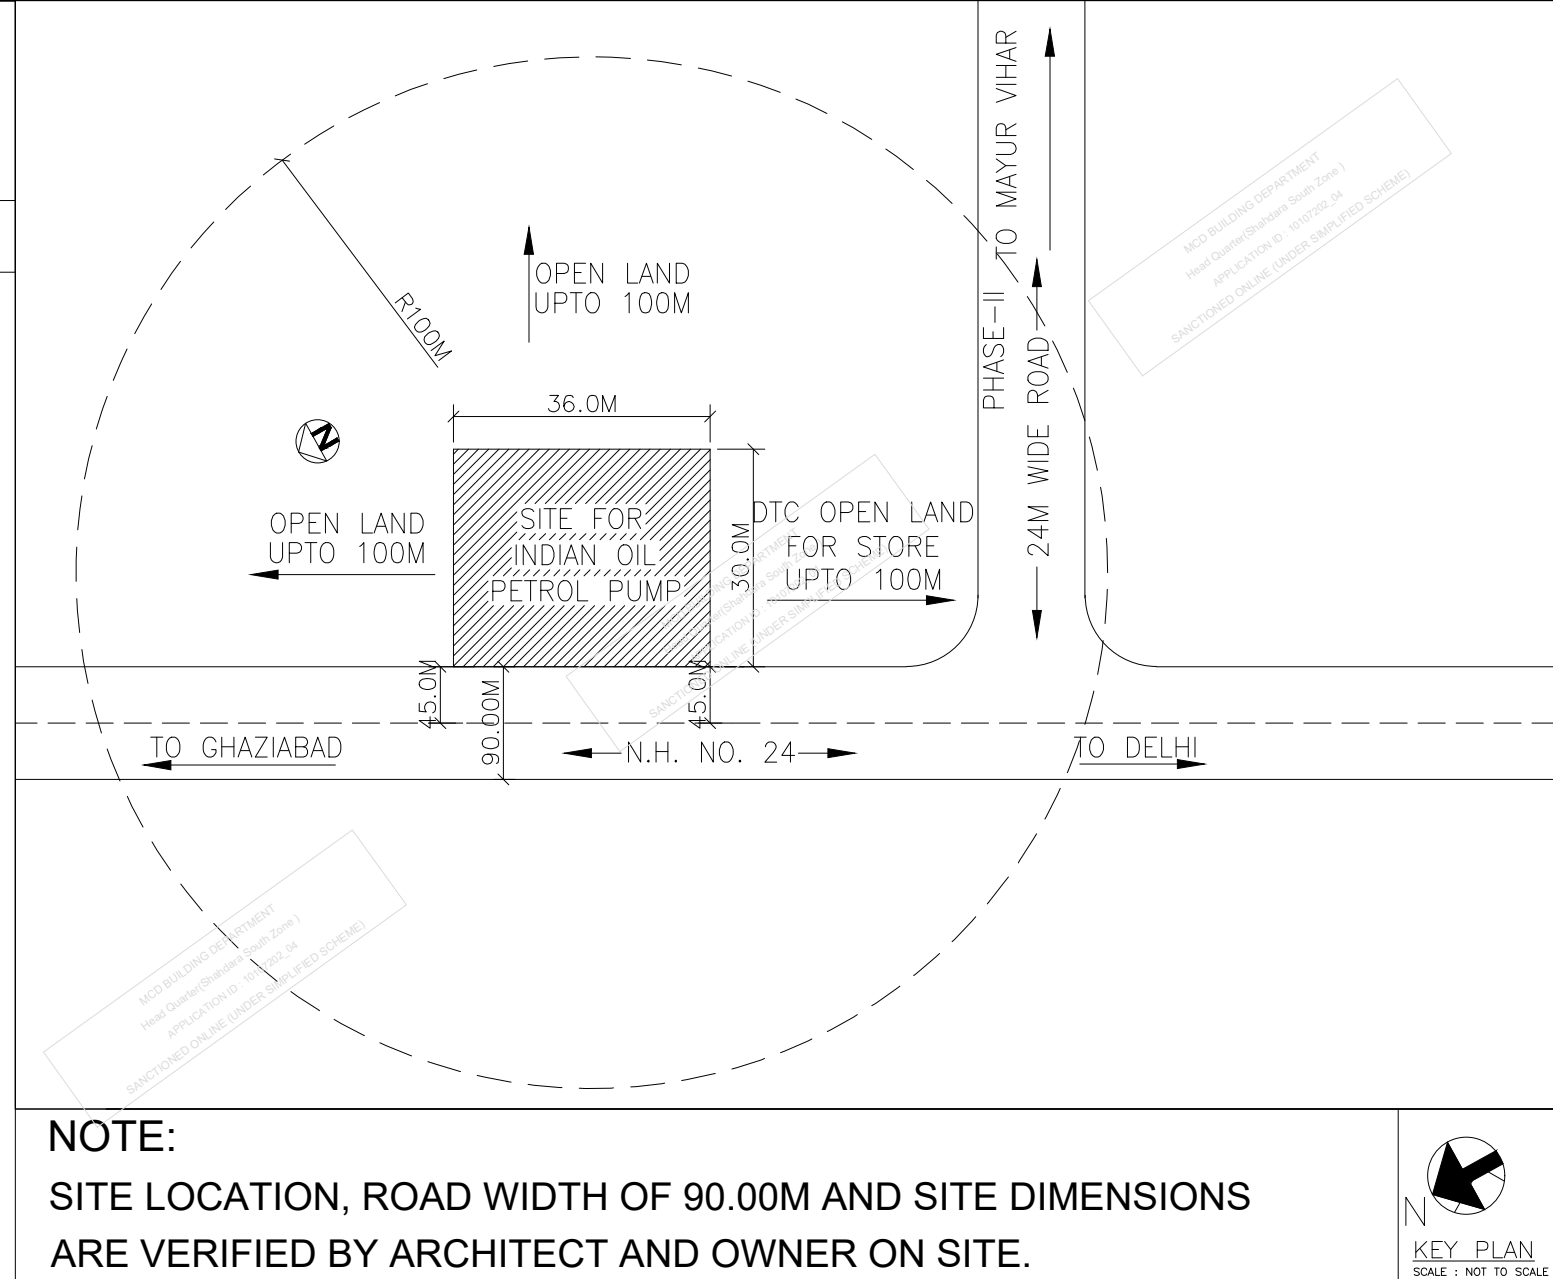

All the condition of NOC department will be followed during construction & same complied with this building plan
DUAC NOC:
DUAC NOC RECEIVED VIDE LETTER NO: OL-23092256004 Dated- 03-10-2022
E.V POINT WILL BE PROVIDED AS PER GUIDELINE UBBL 2016

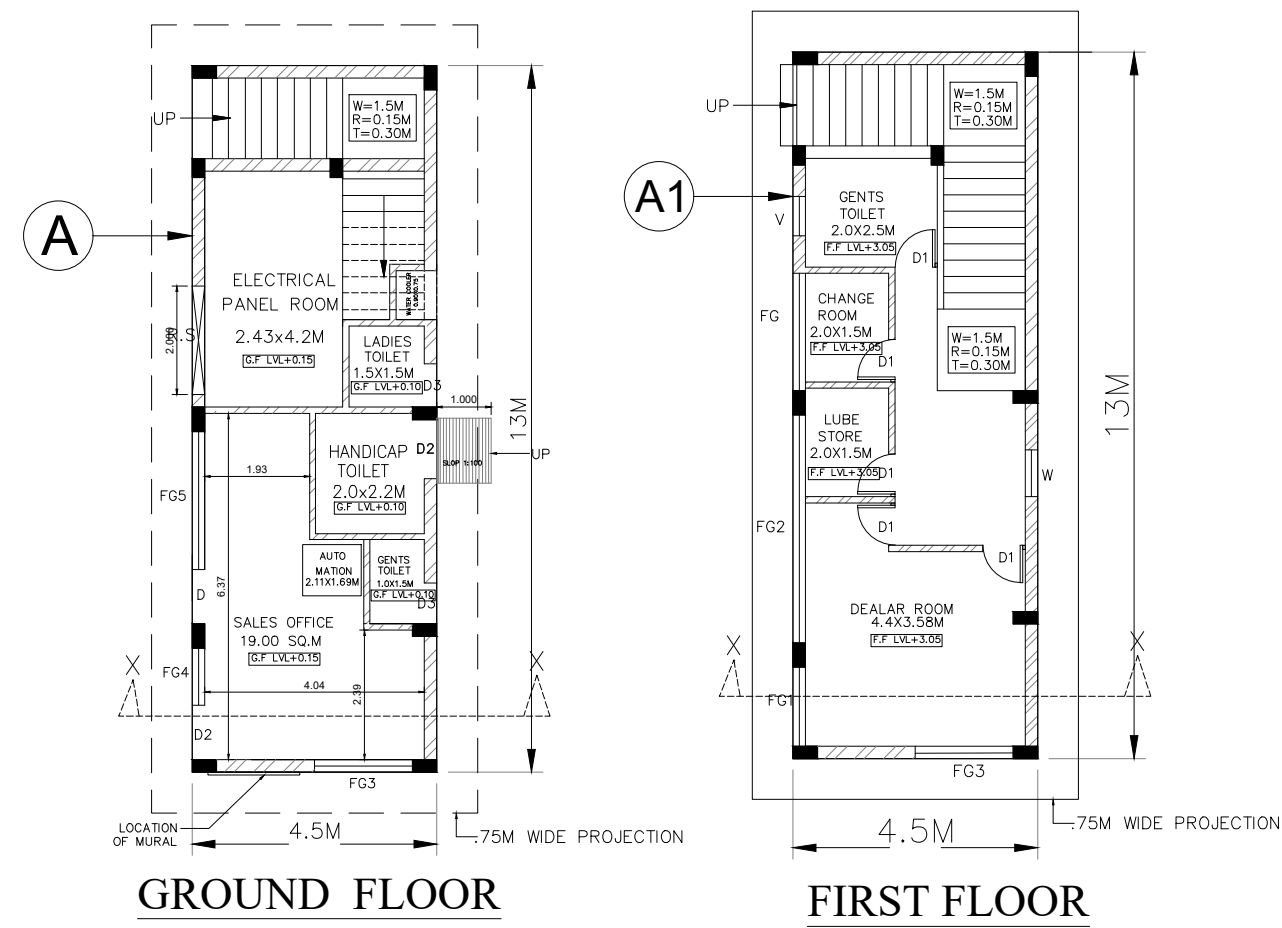



SANITARY REQUIREMENTS				
S.NO.	DESCRIPTION	REQUIRED	NO. OF PERSON	GIVEN
1.	W/C (gen.)	1for 25 person	avg.25 person	1
2.	W/C (lad.)	1for 25 person	avg.25 person	1
3.	W/C (handi.toi.)	1for 25 person	avg.25 person	1
4.	Urinal(handi.toi.)	1for 25 person	avg.25 person	1
5.	Wash basin (gen.toi.)	1for 25 person	avg.25 person	1
6.	wash basin (lad.toi.)	1for 25 person	avg.25 person	1
7.	wash basin (handi.toi.)	1for 25 person	avg.25 person	1
8.	Drinking water fountain	1for 100 person	avg.25 person	1
9.	Tap(gen.toi.)	1for each w.c & 1for each wash basin	-	2
10.	Tap(lad.toi.)	1for each w.c & 1for each wash basin	-	2
11.	Tap(handi.toi.)	1for each w.c & 1for each wash basin	-	2
12.	Handicapped toilet's fixtures	1 set for each handi.toi.	-	1set

FULL GLAZING SCHEDULE


FG	2.14x 2.25M
FG1	2.05x 2.25M
FG2	4.20 x 2.25M
FG3	1.80 x 2.25M
FG4	1.0 x 2.25M
FG5	2.5 x 2.25M
W	1.2 x 1.5M
V	0.6 x 0.6M

DOOR SCHEDULE-


D	1.0 x 2.40M
D1	0.75 x 2.40M
D2	0.9 x 2.10M
R.S	2.0 x 2.40M

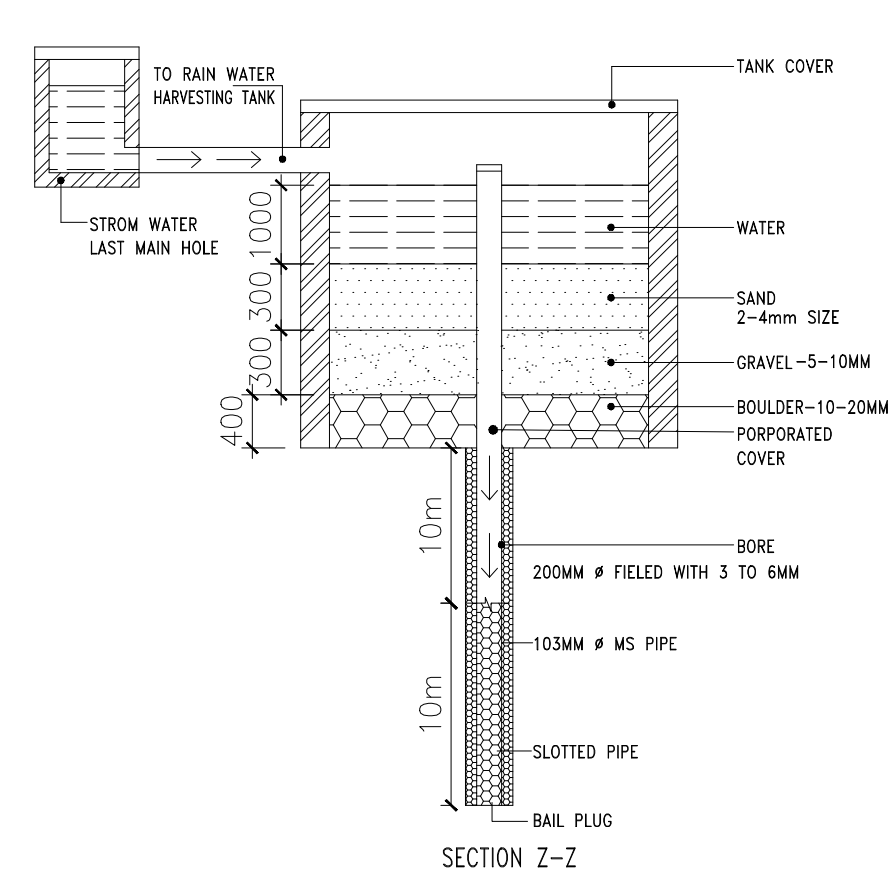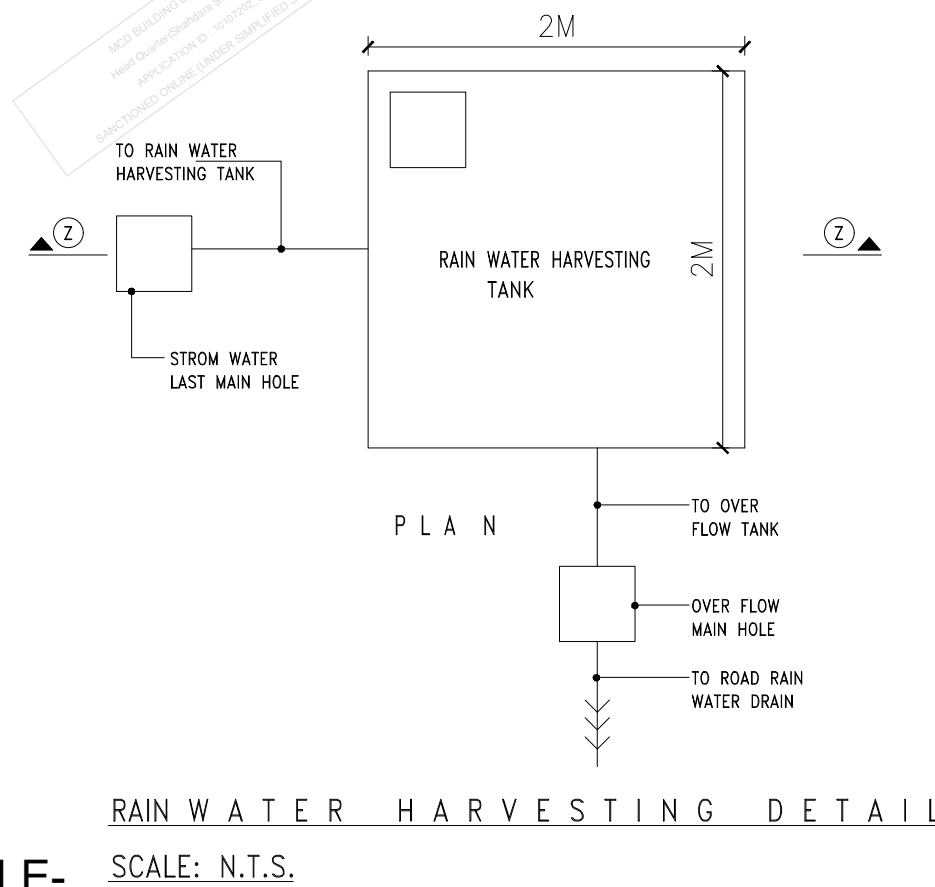


TERRACE PLAN

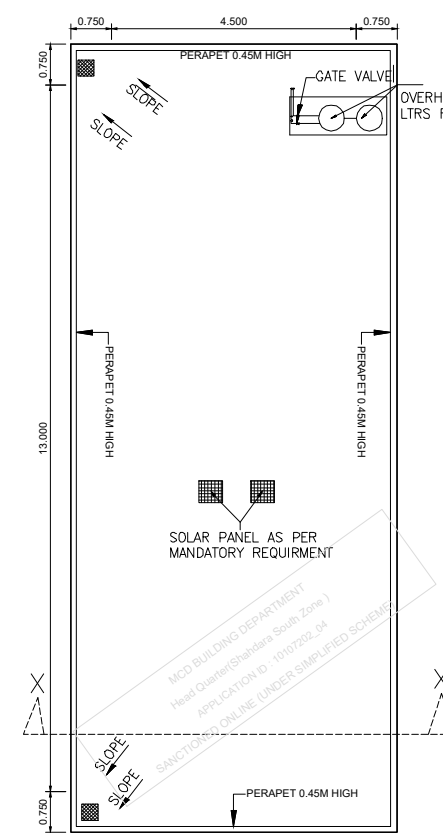


TERRACE PLAN

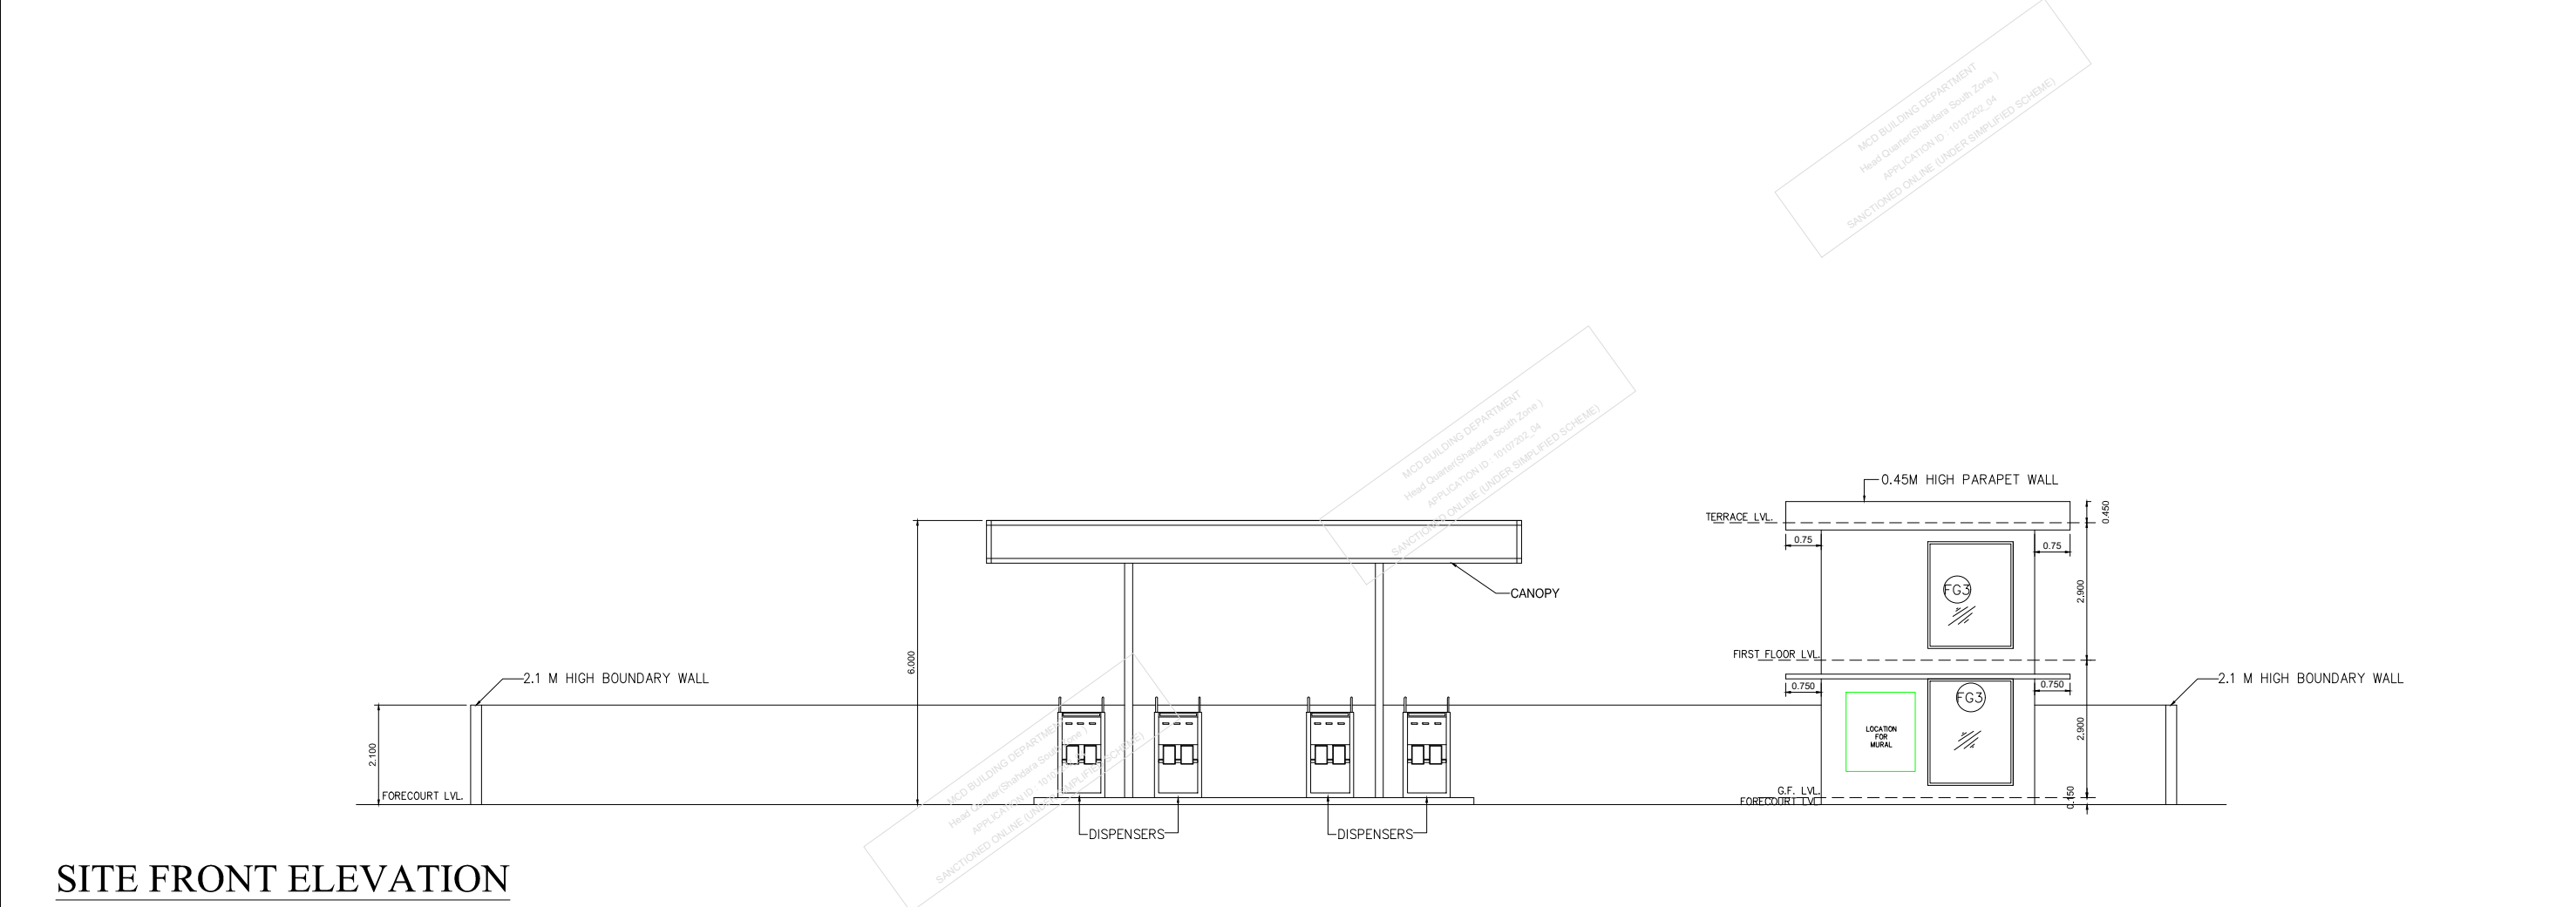


SITE FRONT ELEVATION

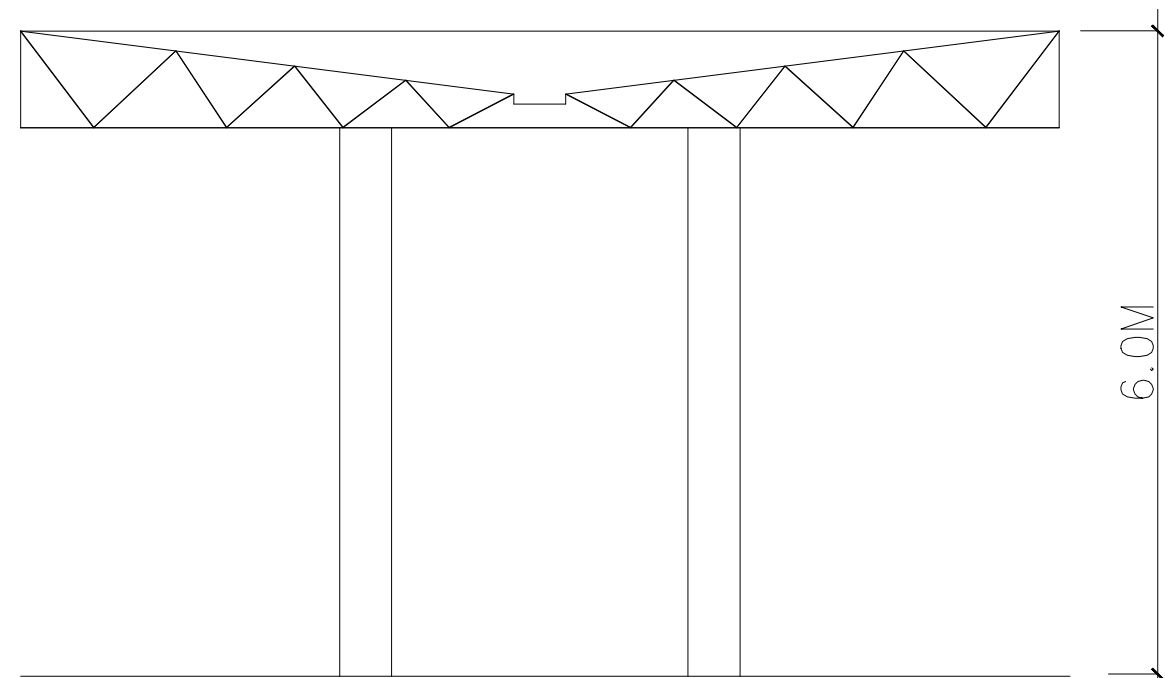


TYPICAL CANOPY SECTION

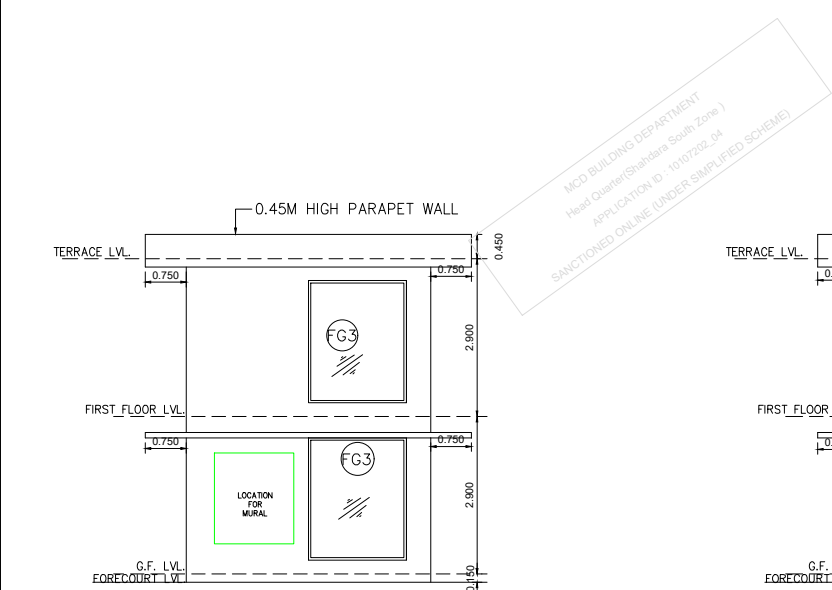


FRONT ELEVATION

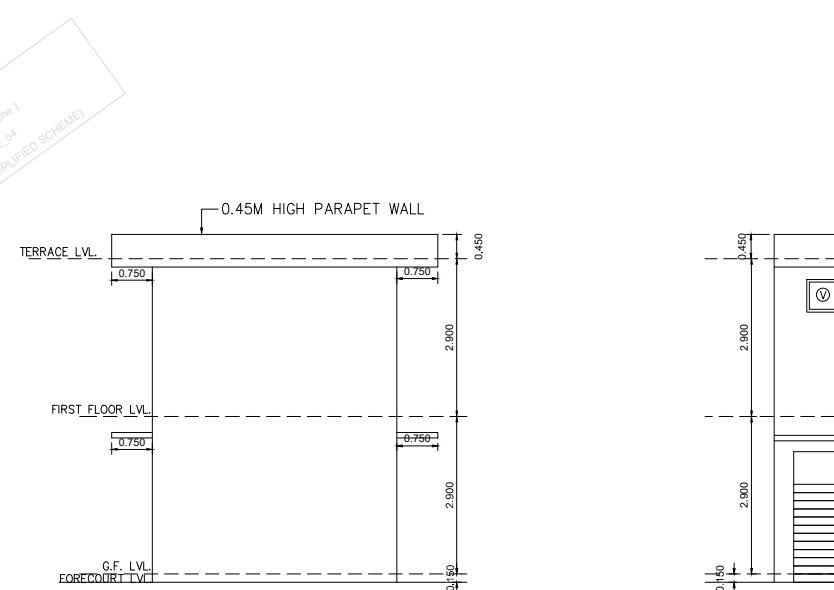


REAR ELEVATION

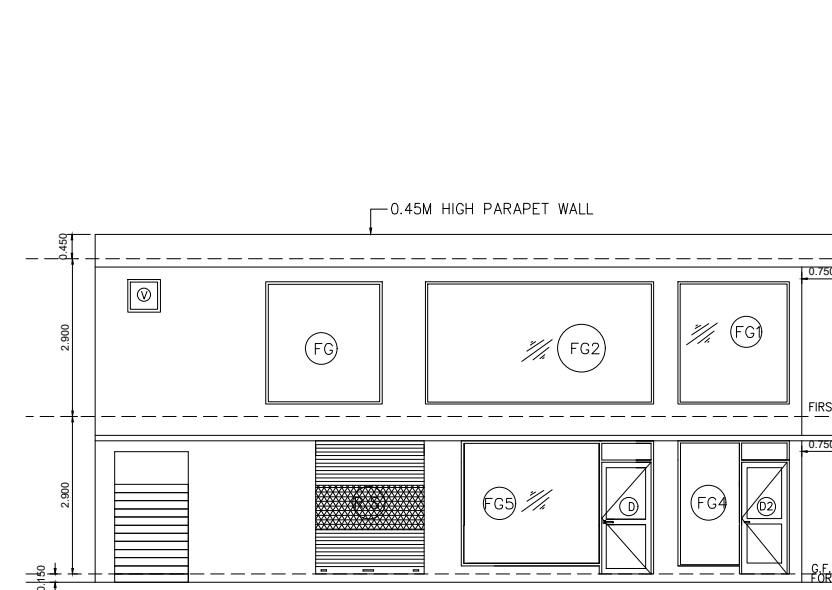


LEFT ELEVATION

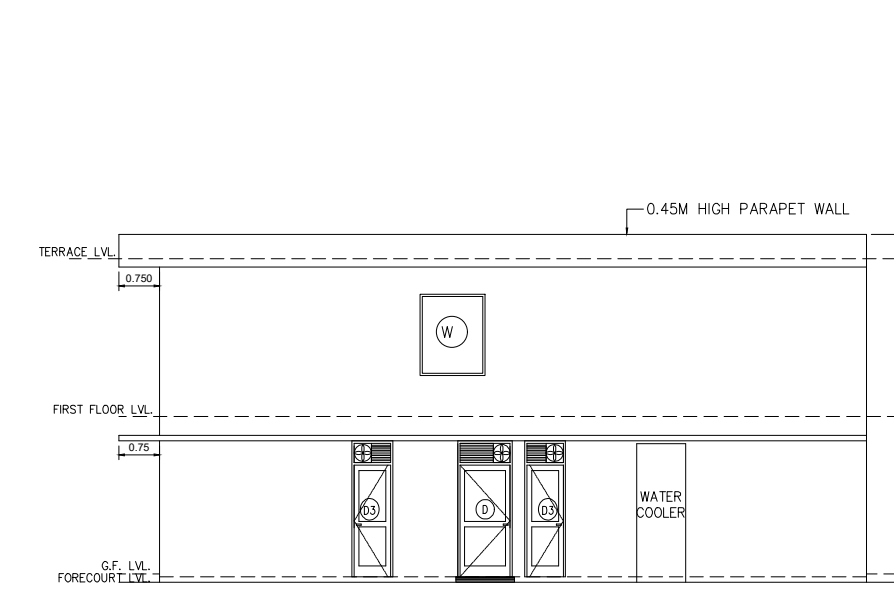


RIGHT ELEVATION

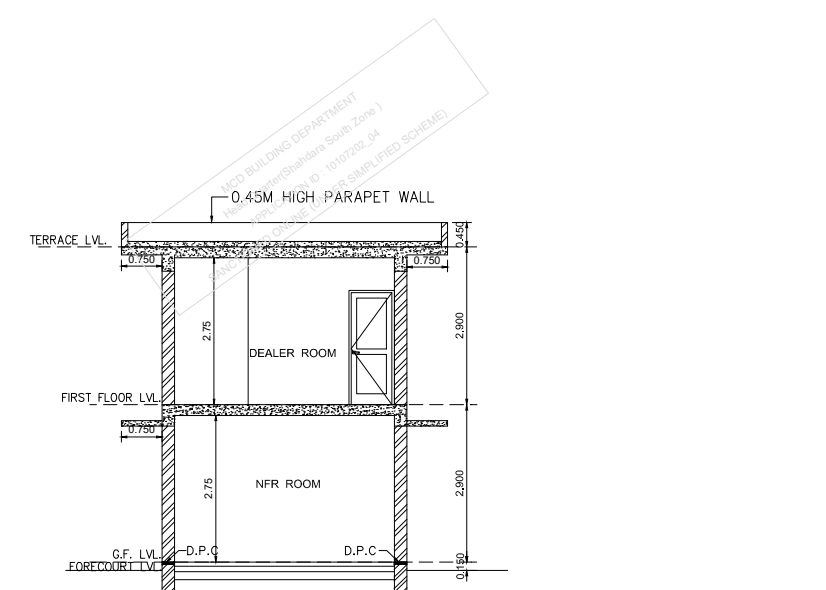

SECTION AT XX

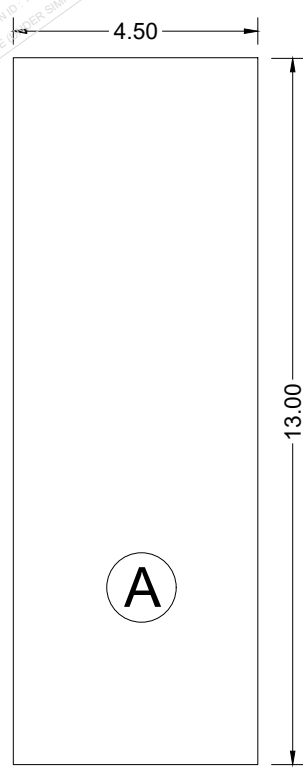

AREA DETAIL OF BUILDING AT G.F

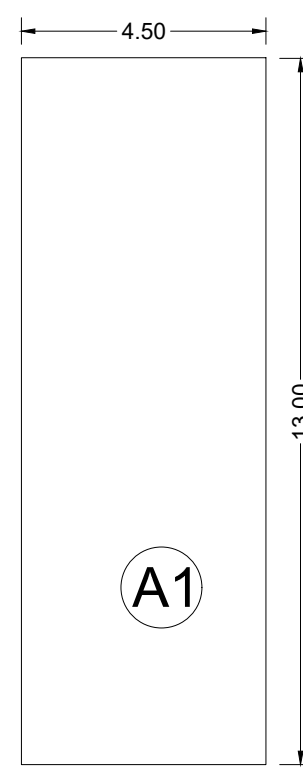

AREA DETAIL OF BUILDING AT F.F

