


PLANT LAYOUT - EARLIER SUBMITTED WITH 28.35% GREEN AREA

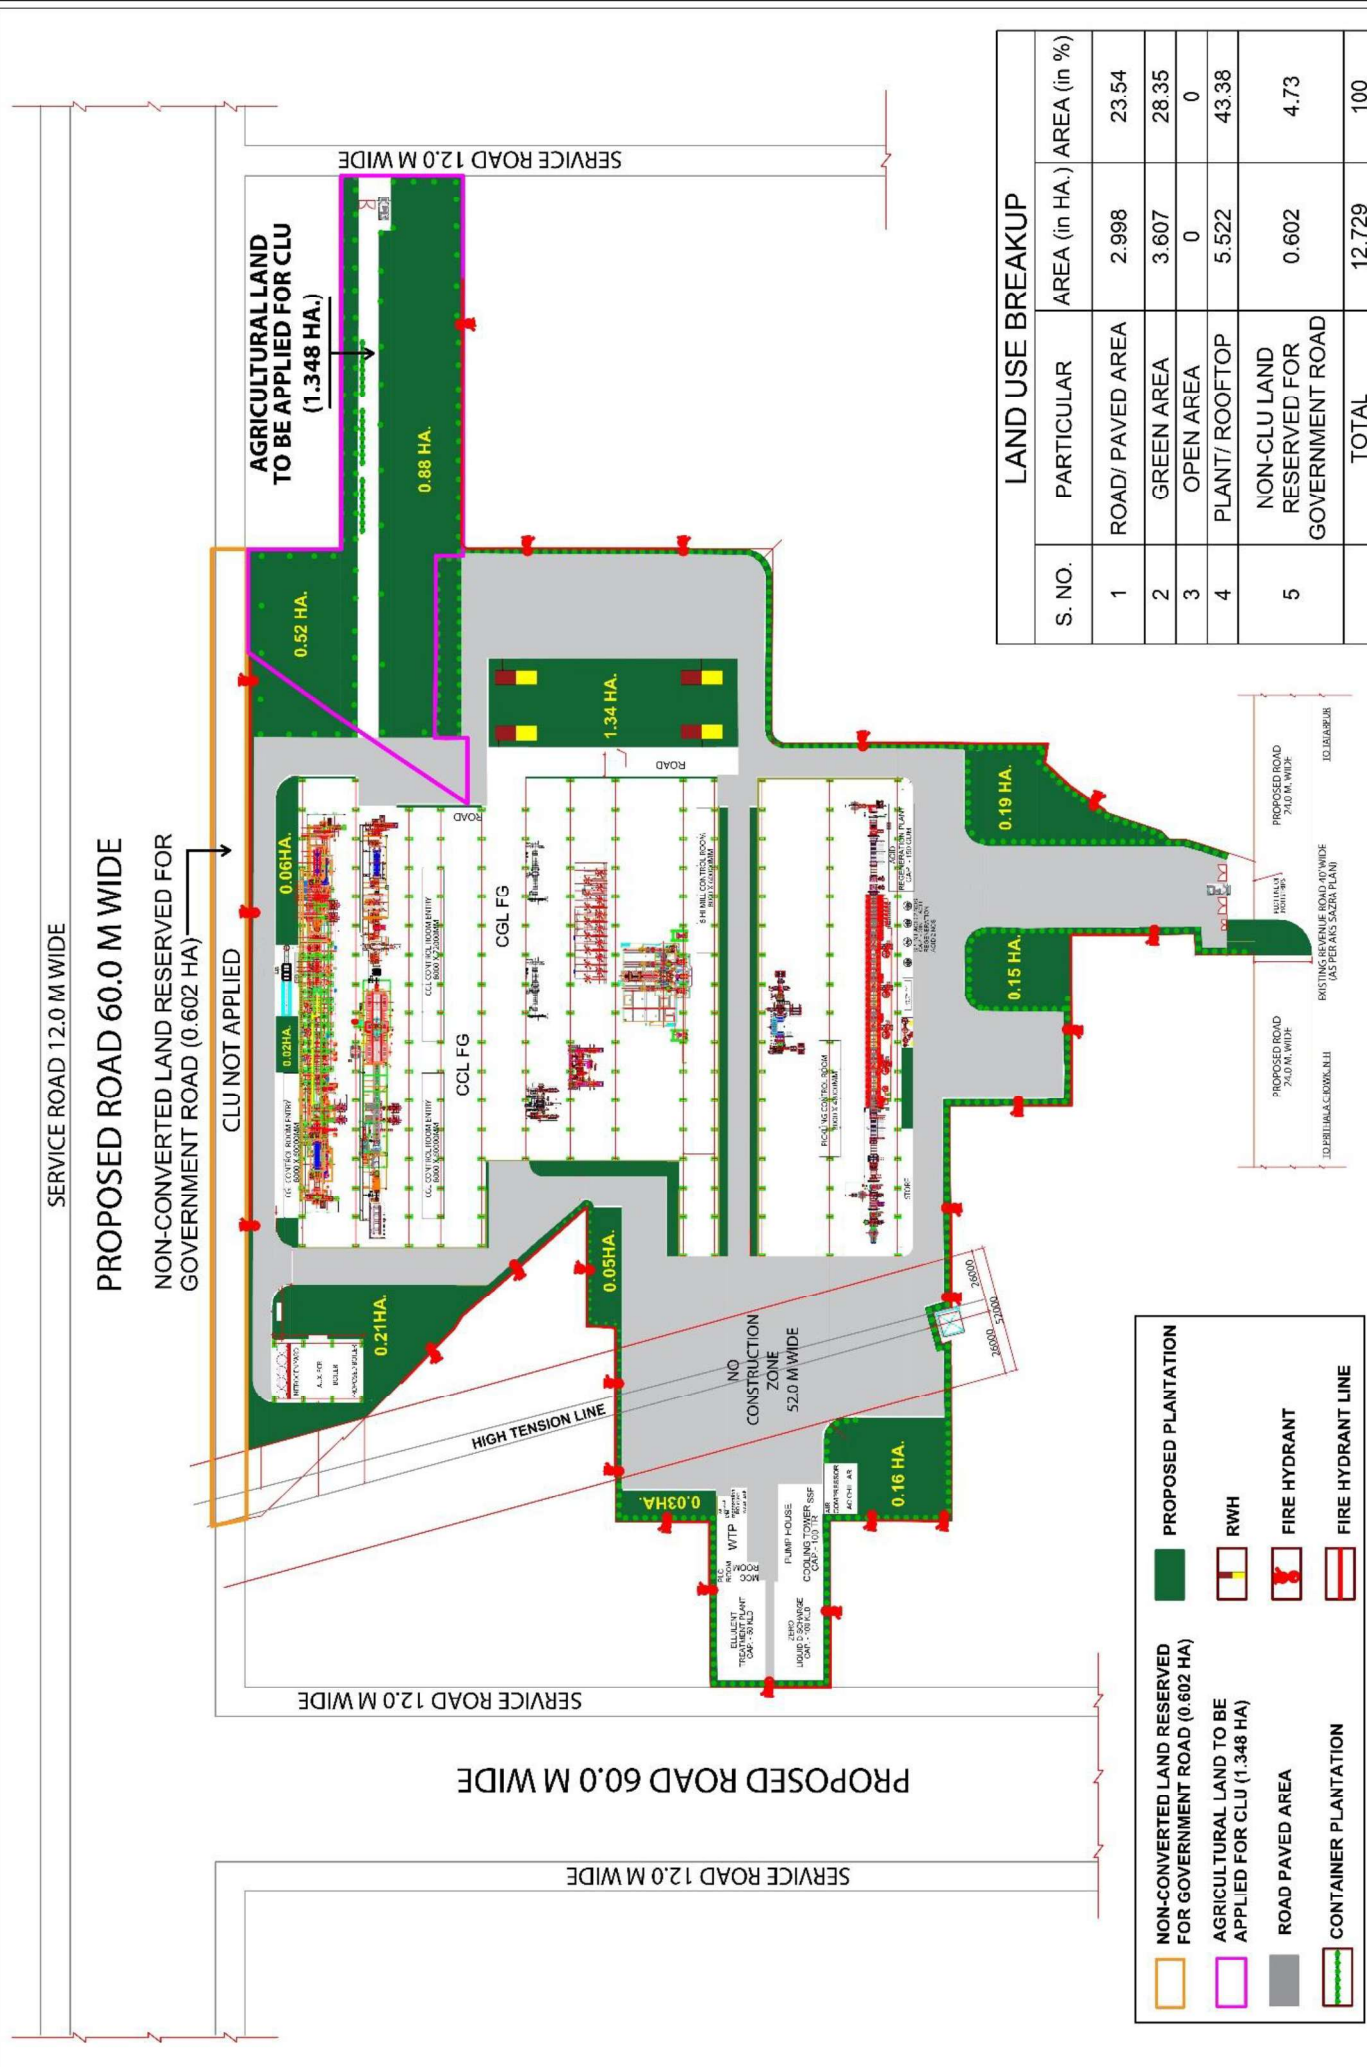

LAND USE BREAKUP			
S. NO.	PARTICULAR	AREA (in HA.)	AREA (in %)
1	ROAD/ PAVED AREA	2.998	23.54
2	GREEN AREA	3.607	28.35
3	OPEN AREA	0	0
4	PLANT/ ROOFTOP	5.522	43.38
5	NON-CLU LAND RESERVED FOR GOVERNMENT ROAD	0.602	4.73
	TOTAL	12.729	100

NON-CONVERTED LAND RESERVED FOR GOVERNMENT ROAD (0.602 HA)

AGRICULTURAL LAND TO BE APPLIED FOR CLU (1.348 HA)

ROAD PAVED AREA

CONTAINER PLANTATION

PROPOSED PLANTATION

RWH

FIRE HYDRANT

FIRE HYDRANT LINE